



REV.		ZONE	DESCRIPTION	REVISIONS		DATE	APPV'D
A			Original issue, supersedes dwg GR-TB-002			18/07/2022	HW

 

PLAN VIEW

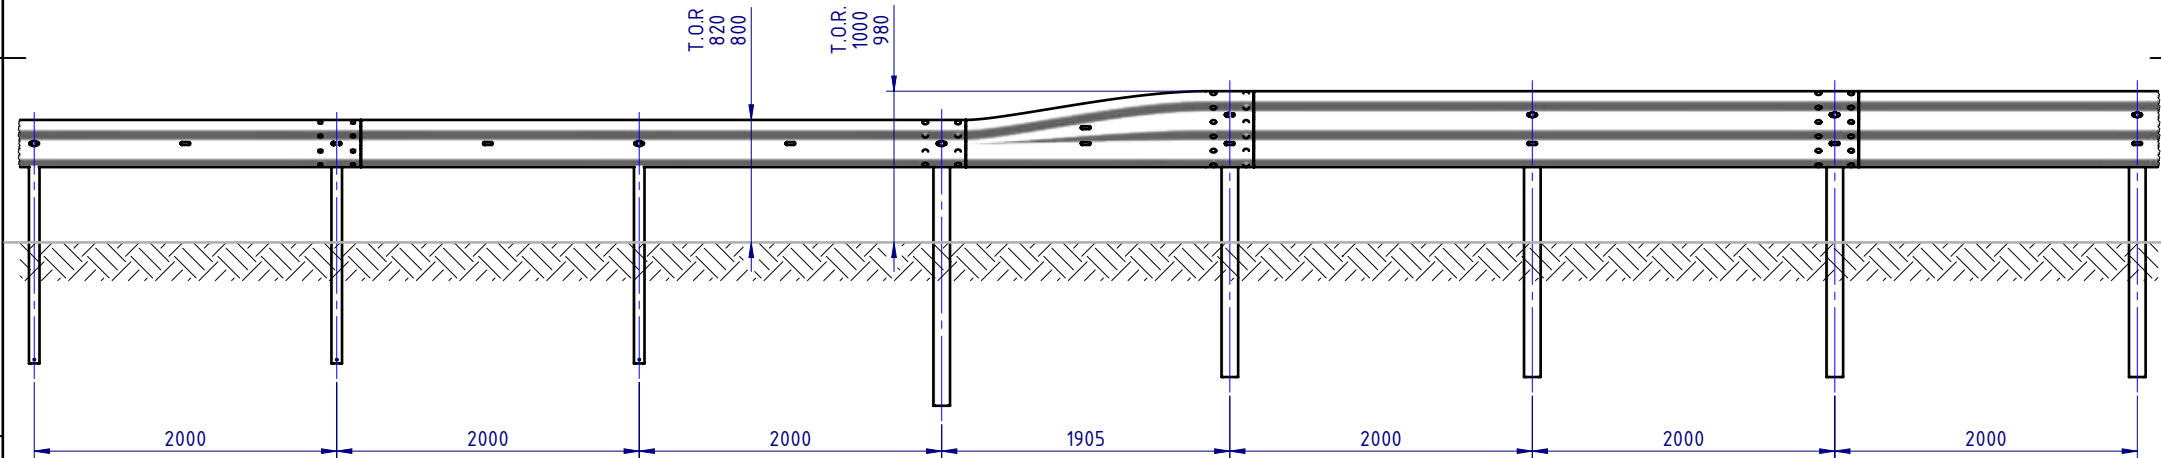

FRONT ELEVATION VIEW

Notes:

- RamShield® W-Beam is compliant with MASH Test Level 3.
- RamShield® High Containment is compliant with MASH Test Level 4.
- RamShield® High Containment posts are to be installed within the assymmetric transition.

MATERIAL: AS NOTED ON DRAWING

FINISH: HOT DIP GALVANISED  
AS/NZS 4680


STATUS	NAME	DATE
DRAWN	W. Rogulski	15/07/2022
CHK'D	T. Colquhoun	18/07/2022
APPV'D	H. Wallace	18/07/2022





U.N.O. TOLERANCES:  $\pm 1mm$   
ALL DIMENSIONS ARE IN: mm

THIRD ANGLE PROJECTION

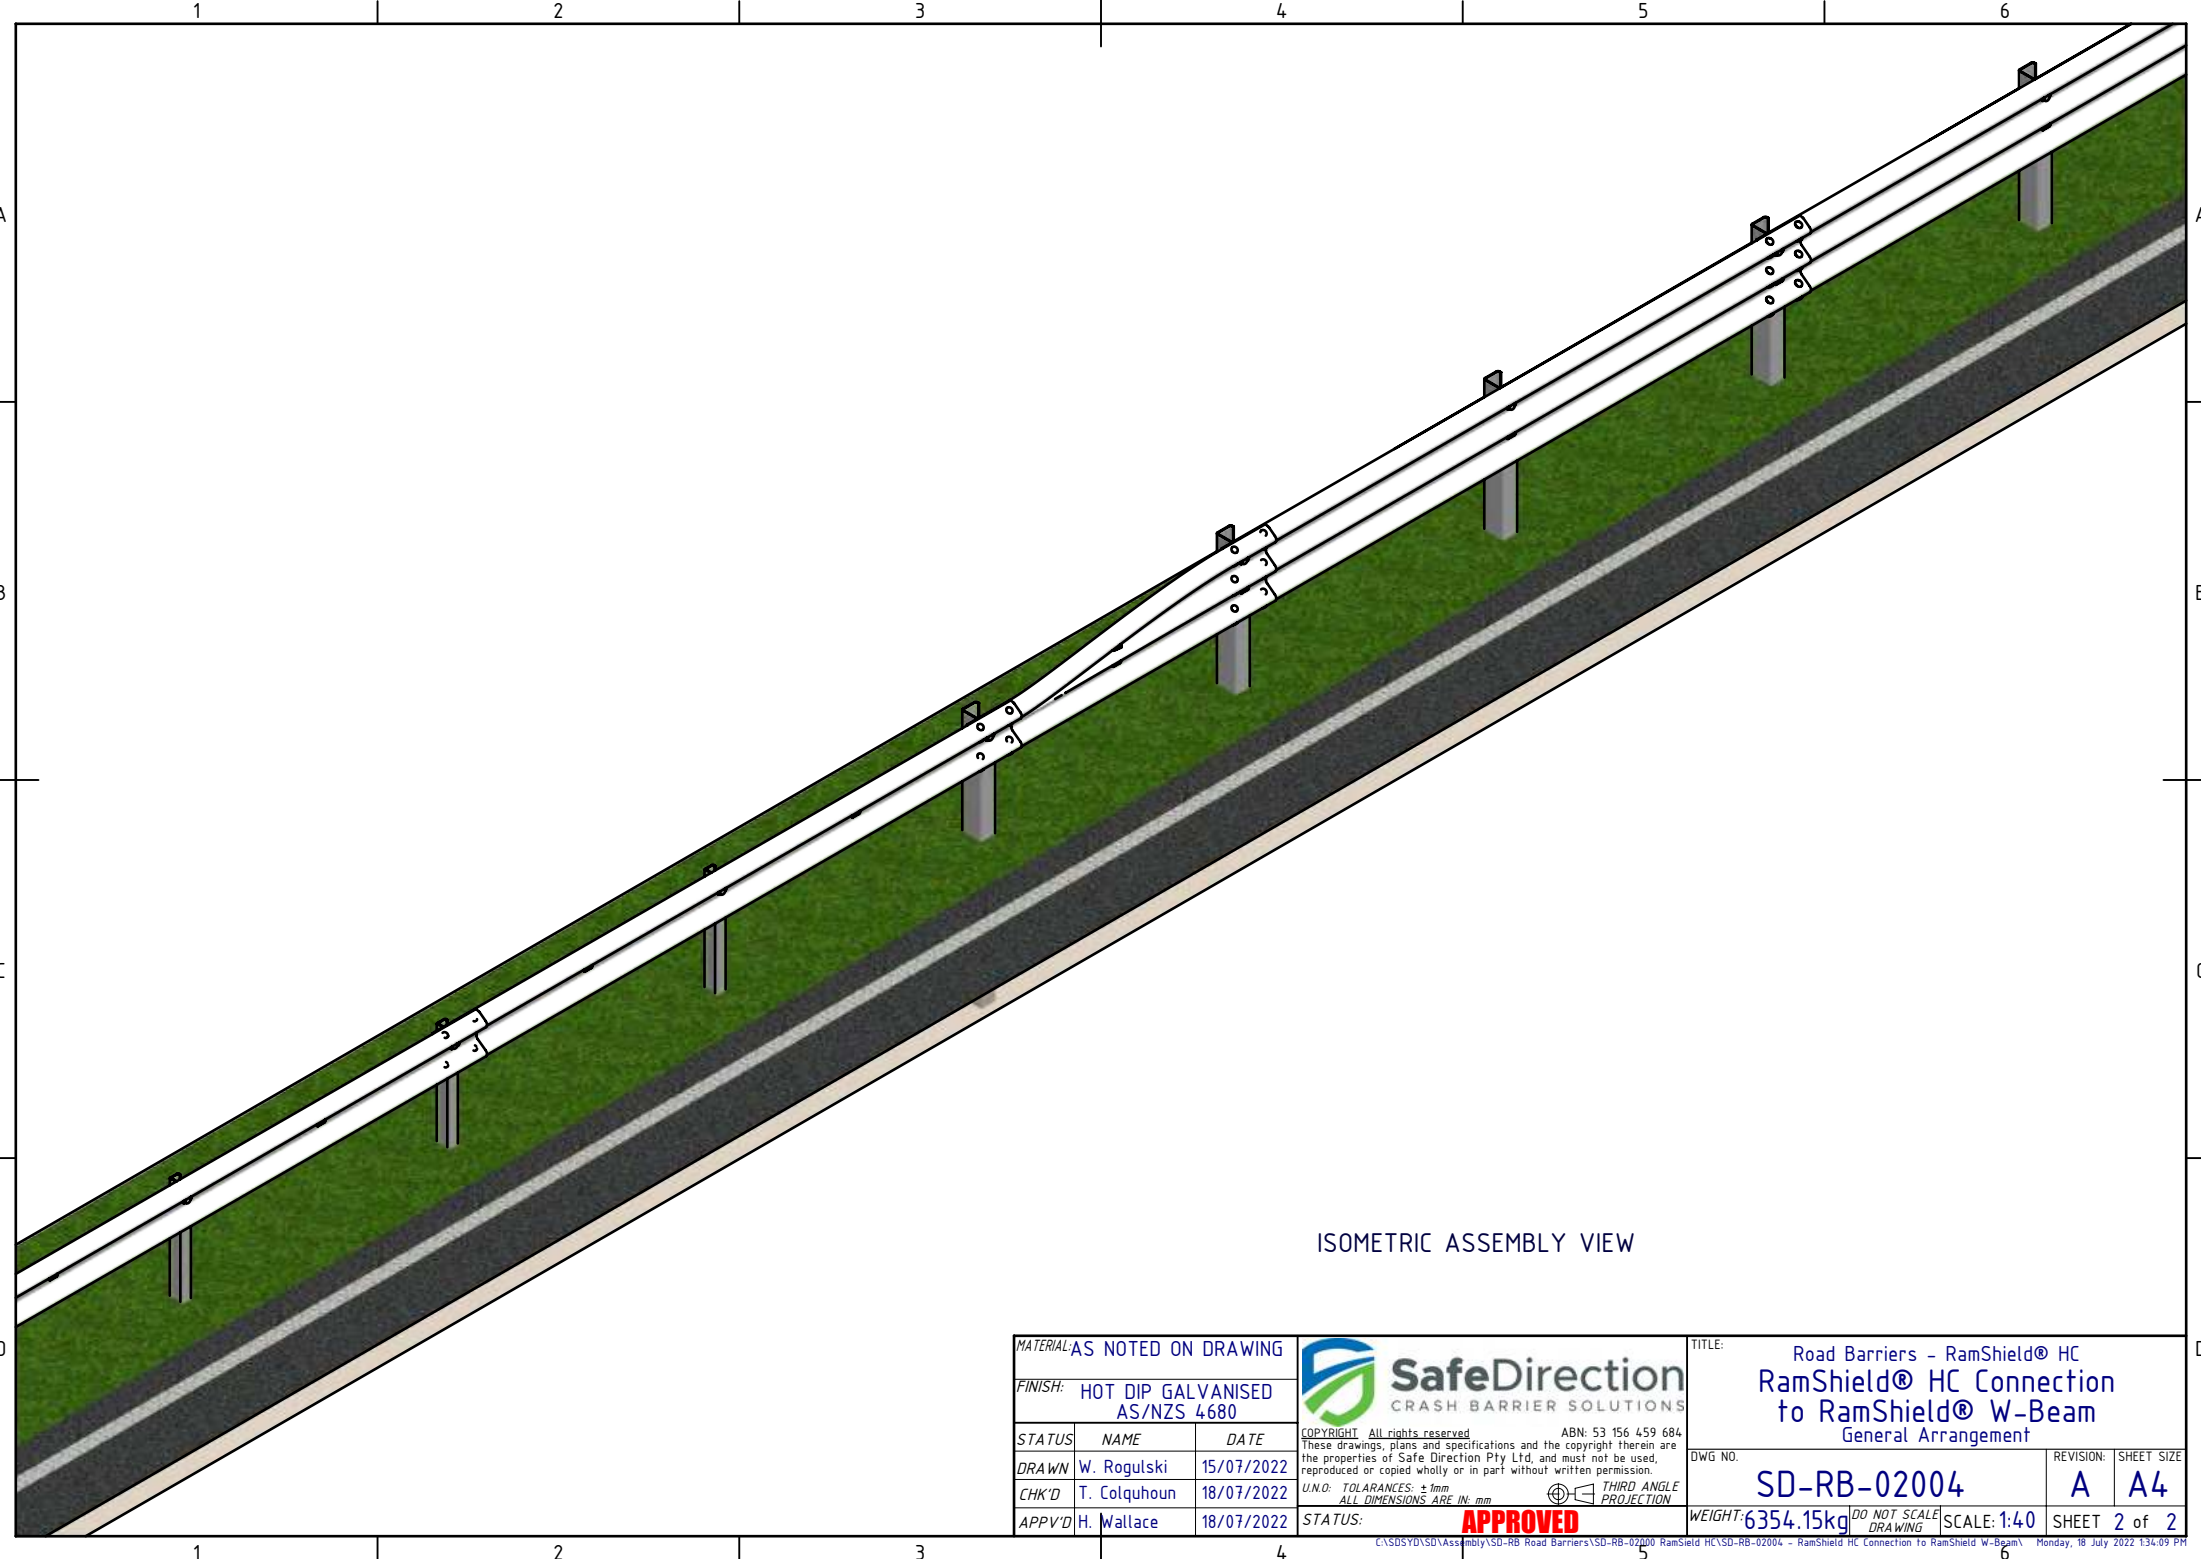TITLE: Road Barriers - RamShield® HC RamShield® HC Connection to RamShield® W-Beam General Arrangement			
DWG NO.	SD-RB-02004	REVISION:	A
WEIGHT:	kg	DO NOT SCALE DRAWING	SCALE: 1:50
SHEET 1 of 2		SHEET 1 of 2	



ISOMETRIC ASSEMBLY VIEW

MATERIAL: AS NOTED ON DRAWING			 <b>SafeDirection</b> CRASH BARRIER SOLUTIONS	TITLE: Road Barriers – RamShield® HC RamShield® HC Connection to RamShield® W-Beam General Arrangement						
FINISH: HOT DIP GALVANISED AS/NZS 4680										
STATUS	NAME	DATE	<small>COPYRIGHT: All rights reserved ABN: 53 156 459 684 These drawings, plans and specifications and the copyright therein are the properties of Safe Direction Pty Ltd, and must not be used, reproduced or copied wholly or in part without written permission. U.N.O: TOLERANCES: ±1mm ALL DIMENSIONS ARE IN: mm</small>  THIRD ANGLE PROJECTION							
DRAWN	W. Rogulski	15/07/2022								
CHK'D	T. Colquhoun	18/07/2022								
APPV'D	H. Wallace	18/07/2022								
STATUS: <b>APPROVED</b>			DWG NO:	SD-RB-02004	REVISION: A	SHEET SIZE A4				
			WEIGHT: 6354.15kg	DO NOT SCALE DRAWING	SCALE: 1:40	SHEET 2 of 2				

<