



REVISIONS				
REV.	ZONE	DESCRIPTION	DATE	APPV'D
A		initial Issue	28/10/2022	HW

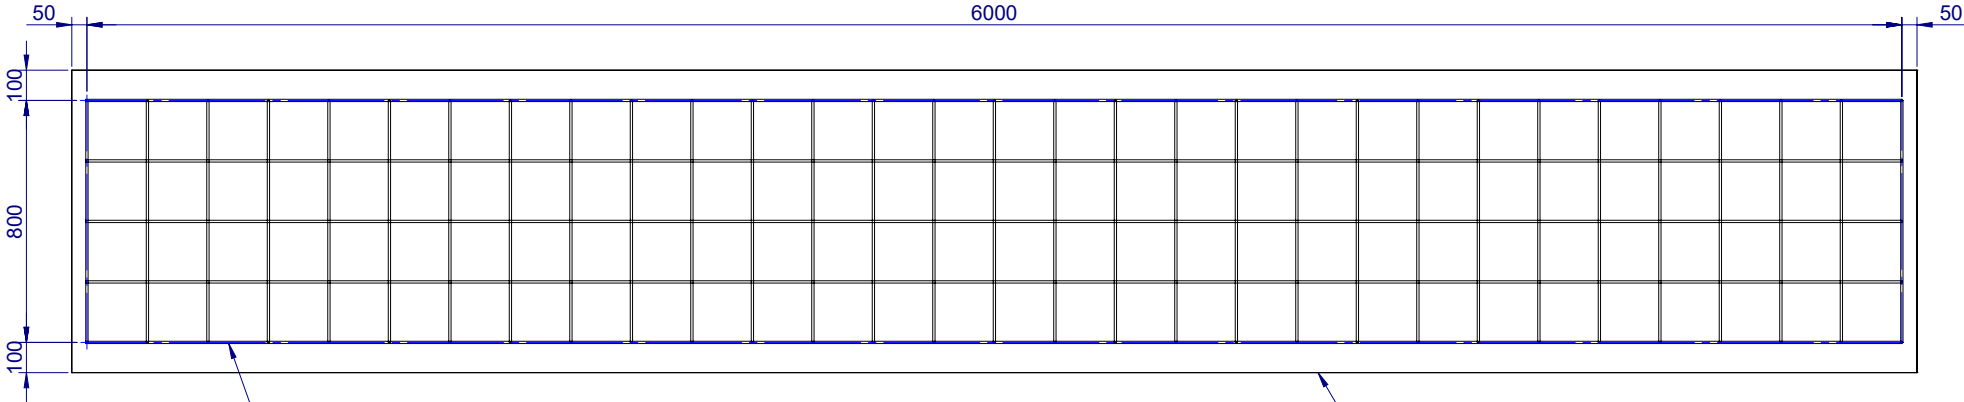

PLAN VIEW

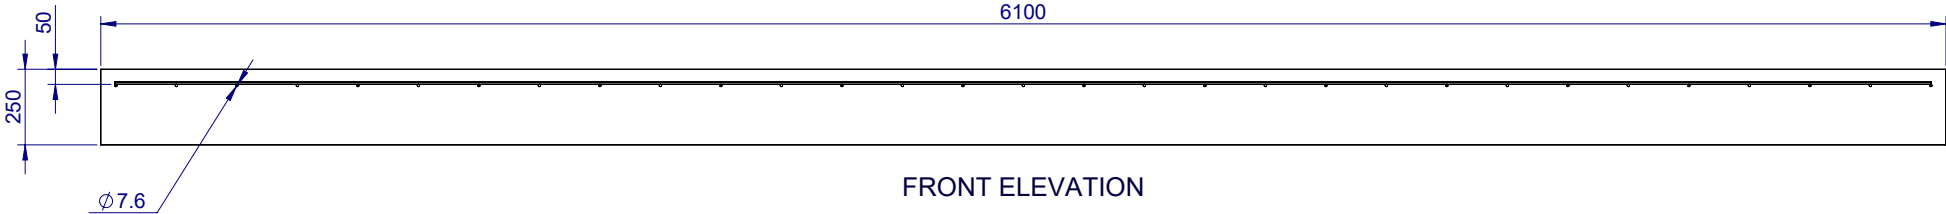

FRONT ELEVATION

MATERIAL:			 SafeDirection CRASH BARRIER SOLUTIONS	TITLE:			
FINISH:				TL3 Hercules Concrete Pad			
STATUS			COPYRIGHT: All rights reserved These drawings, plans and specifications and the copyright therein are the properties of Safe Direction Pty Ltd , and must not be used, reproduced or copied wholly or in part without written permission.		General Arrangement		
DRAWN	J. An	28/10/2022	ABN: 53 156 459 684		DWG NO.	REVISION:	SHEET SIZE
CHK'D	T. Colquhoun	28/10/2022	U.N.O. TOLERANCES: ± 1mm ALL DIMENSIONS ARE IN: mm		SD-RB-08004		
APPV'D	H. Wallace	28/10/2022	STATUS: APPROVED		WEIGHT: 3435.5kg	DO NOT SCALE DRAWING	SCALE: 1:25
					SHEET 1 of 1		