



NOTES:

1. RAMSHIELD® HIGH CONTAINMENT (HC) TO BE CONSTRUCTED IN ACCORDANCE WITH SAFE DIRECTION ASSEMBLY DRAWING SD-RB-02000.


REVISIONS			DATE	APPV'D
REV.	ZONE	DESCRIPTION		
A		Original Issue	8/07/2022	HW

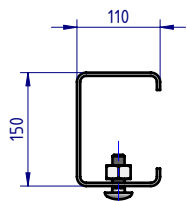


DETAIL A
SCALE 1:10
POST PLAN

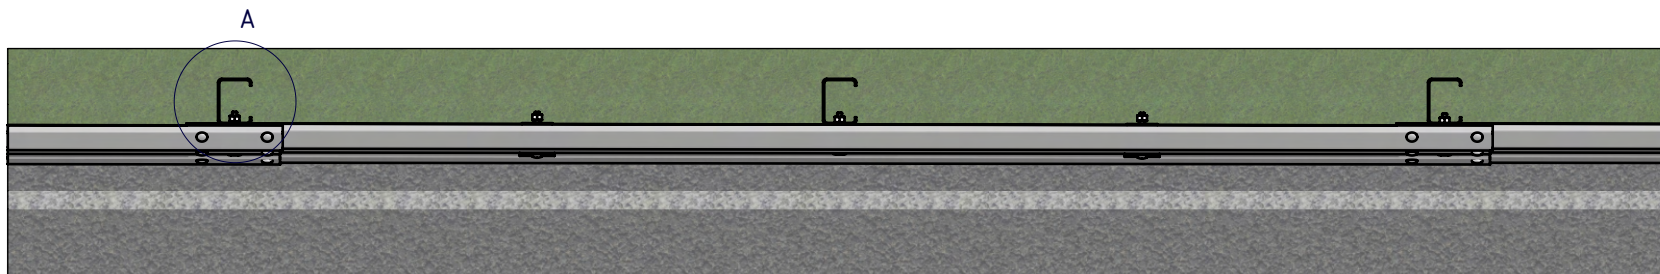

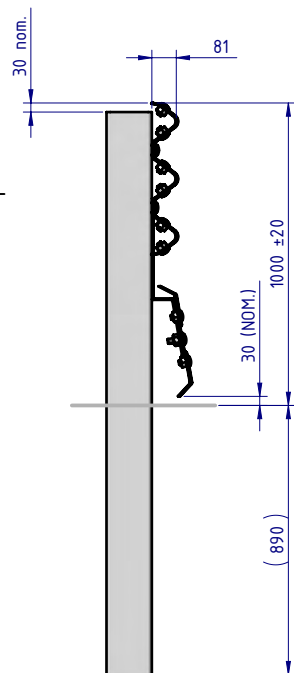

PLAN VIEW

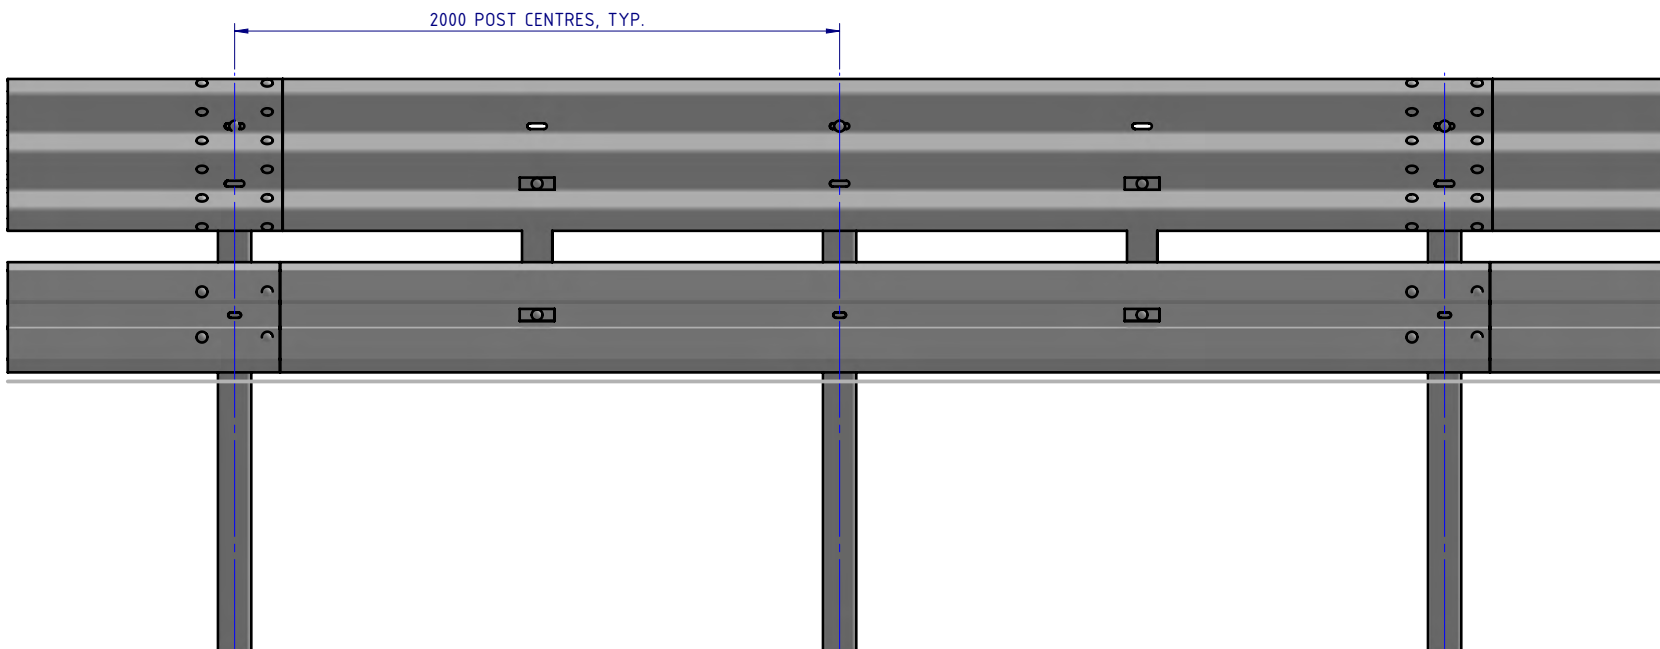

SIDE ELEVATION




FRONT ELEVATION

MATERIAL:			 <div>SafeDirection CRASH BARRIER SOLUTIONS</div>	TITLE: Road Barriers – RamShield® HC		
FINISH:				RamShield® HC, 2m Post Ctrs, 1860 Posts with Biker-Shield™ General Arrangement		
STATUS	NAME	DATE	<div><small>COPYRIGHT: All rights reserved. ABN: 53 156 459 684</small> <small>These drawings, plans and specifications and the copyright therein are the properties of Safe Direction Pty Ltd, and must not be used, reproduced or copied wholly or in part without written permission.</small> <small>U.N.O: TOLERANCES: ±1mm</small> <small>ALL DIMENSIONS ARE IN: mm</small></div> <div> THIRD ANGLE PROJECTION</div> <div>APPROVED</div>	DWG NO.	REVISION:	SHEET SIZE
DRAWN	W. Rogulski	8/07/2022		SD-RB-02009	A	A4
CHK'D	T. Colquhoun	08/07/2022				
APPV'D	H. Wallace			WEIGHT: 209.8kg	DO NOT SCALE DRAWING	SCALE: 1:25
				SHEET 1 of 3		

BOM			
ITEM NO.	PART NUMBER	DESCRIPTION	Weight kg
1	SD-RB-02008	RamShield® HC, 2m Ctrs, 1860mm Posts, 1m Post Hole Ctrs	172.2
2	GR-MP-BR-0586-AG	Biker-Shield™ Mounting Bracket	2.2
3	GR-MP-SR-4000-AG	Biker-Shield™ Beam, 4m NLL	21.1
4	GR-MP-FS-0000-AG	Plate Washer	0.2
5	GR-FS-16-0050-MZ	M16x50 Mushroom Head POST Bolt Class 4.6 HDG	0.1
6	GR-FS-16-0000-HG	M16 Hex Nut, 32A/F Oversize, Deep, Class 8, HDG	0.10
7	GR-FS-16-0032-MG	M16x32 Mushroom Head SPLICE Bolt & Oversize Nut Assy CL8.8	0.2

NOTES:

1. RAMSHIELD® HIGH CONTAINMENT (HC) TO BE CONSTRUCTED IN ACCORDANCE WITH SAFE DIRECTION ASSEMBLY DRAWING SD-RB-02000.

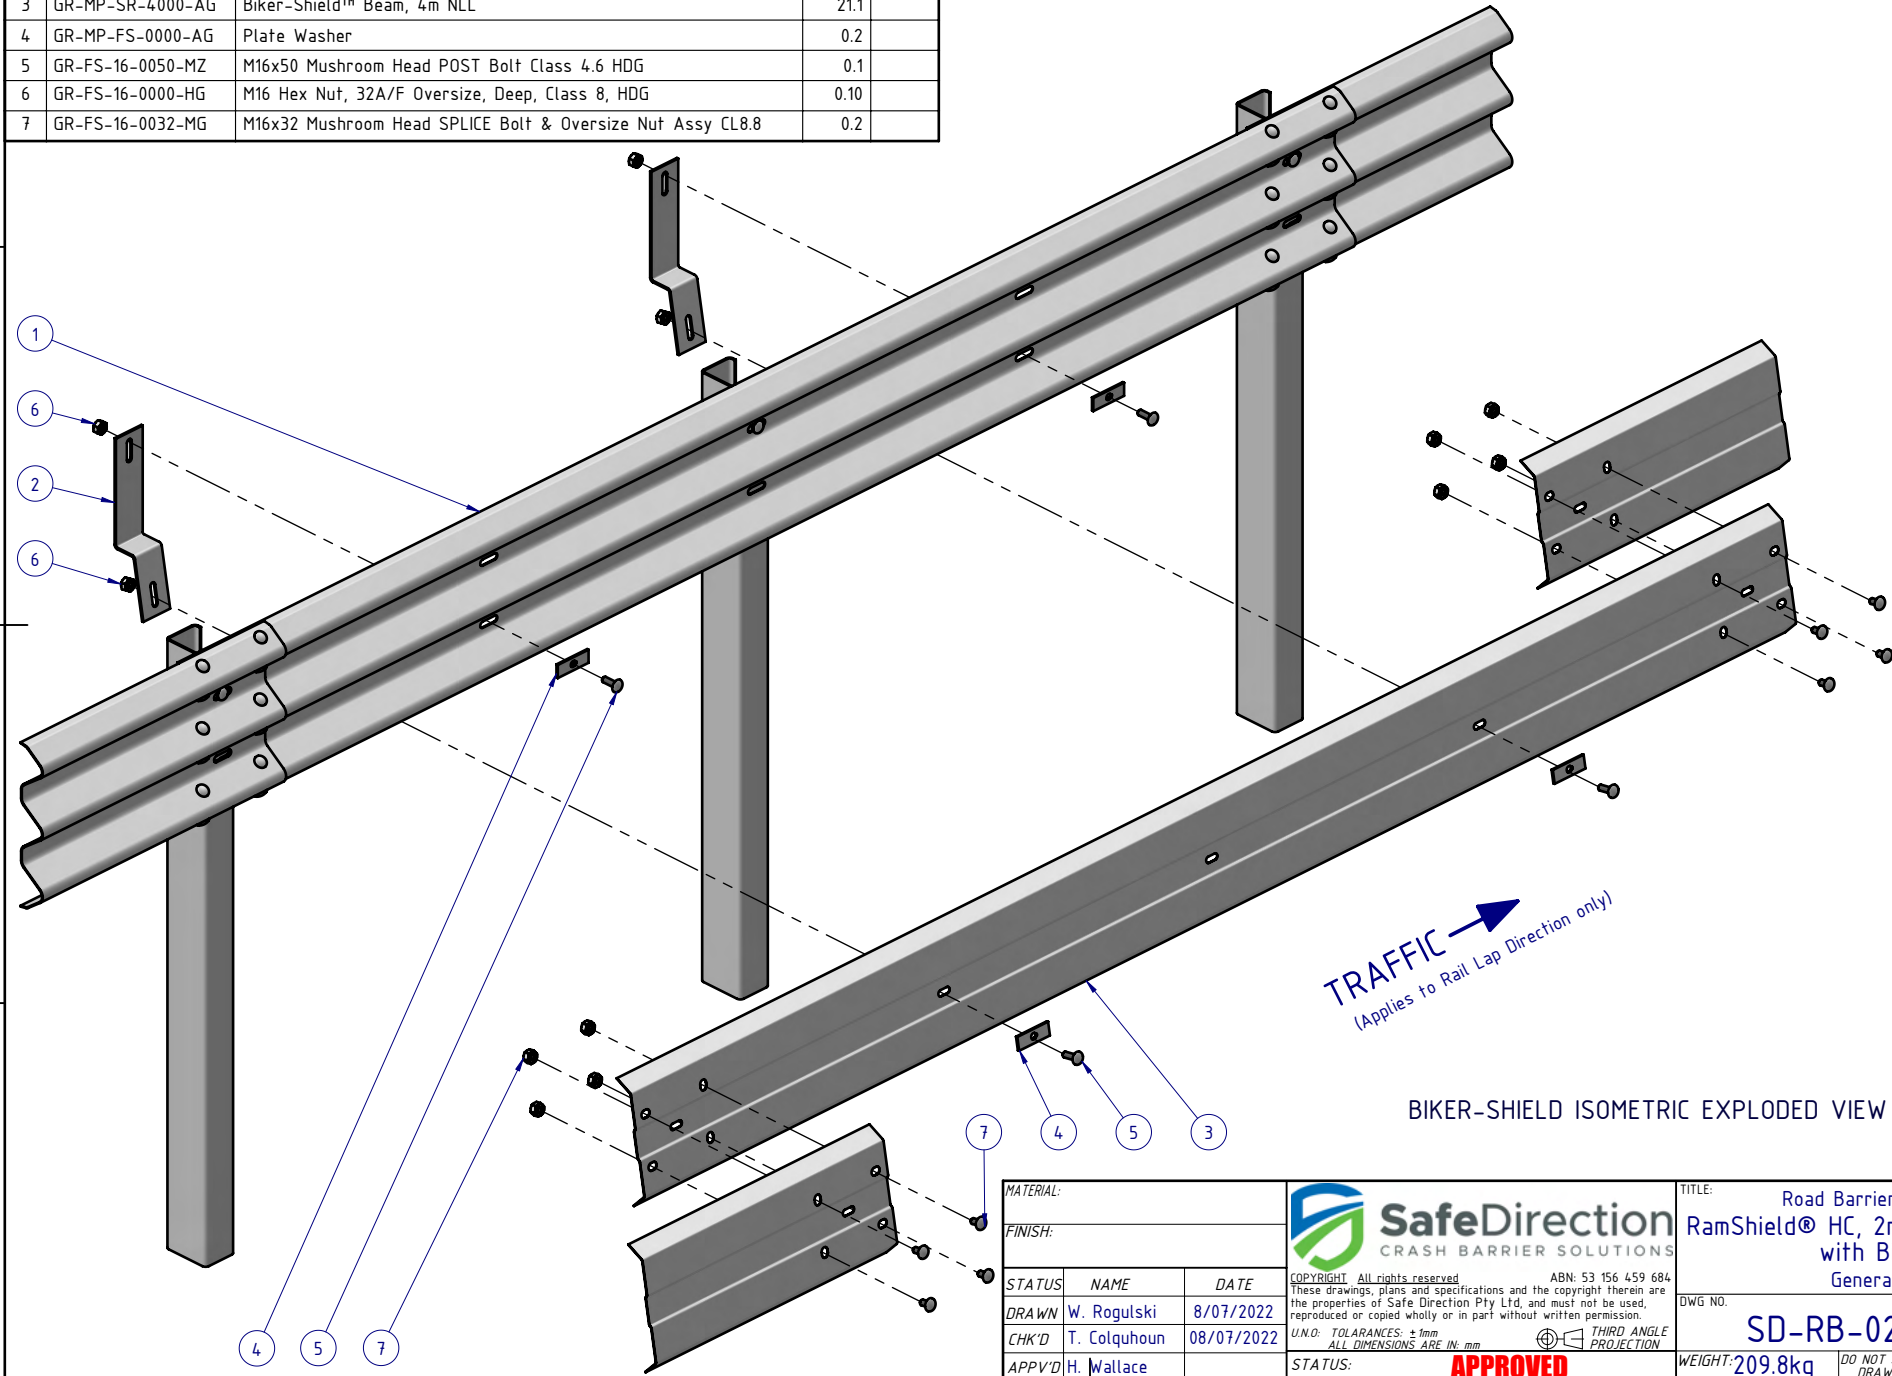

MATERIAL:		
FINISH:		
STATUS	NAME	DATE
DRAWN	W. Rogulski	8/07/2022
CHK'D	T. Colquhoun	08/07/2022
APPV'D	H. Wallace	



SafeDirection
CRASH BARRIER SOLUTIONS

COPYRIGHT: All rights reserved. These drawings, plans and specifications and the copyright therein are the properties of Safe Direction Pty Ltd, and must not be used, reproduced or copied wholly or in part without written permission.

ABN: 53 156 459 684


U.N.O: TOLERANCES: ±1mm ALL DIMENSIONS ARE IN: mm

THIRD ANGLE PROJECTION


 
APPROVED

TITLE: Road Barriers - RamShield® HC RamShield® HC, 2m Post Ctrs, 1860 Posts with Biker-Shield™ General Arrangement			
DWG NO.	SD-RB-02009	REVISION:	SHEET SIZE
		A	A4
WEIGHT: 209.8kg	DO NOT SCALE DRAWING	SCALE: 1:20	SHEET 2 of 3

NOTES:
1. RAMSHIELD® HIGH CONTAINMENT (HC) TO BE CONSTRUCTED IN ACCORDANCE WITH SAFE DIRECTION ASSEMBLY DRAWING SD-RB-02000.

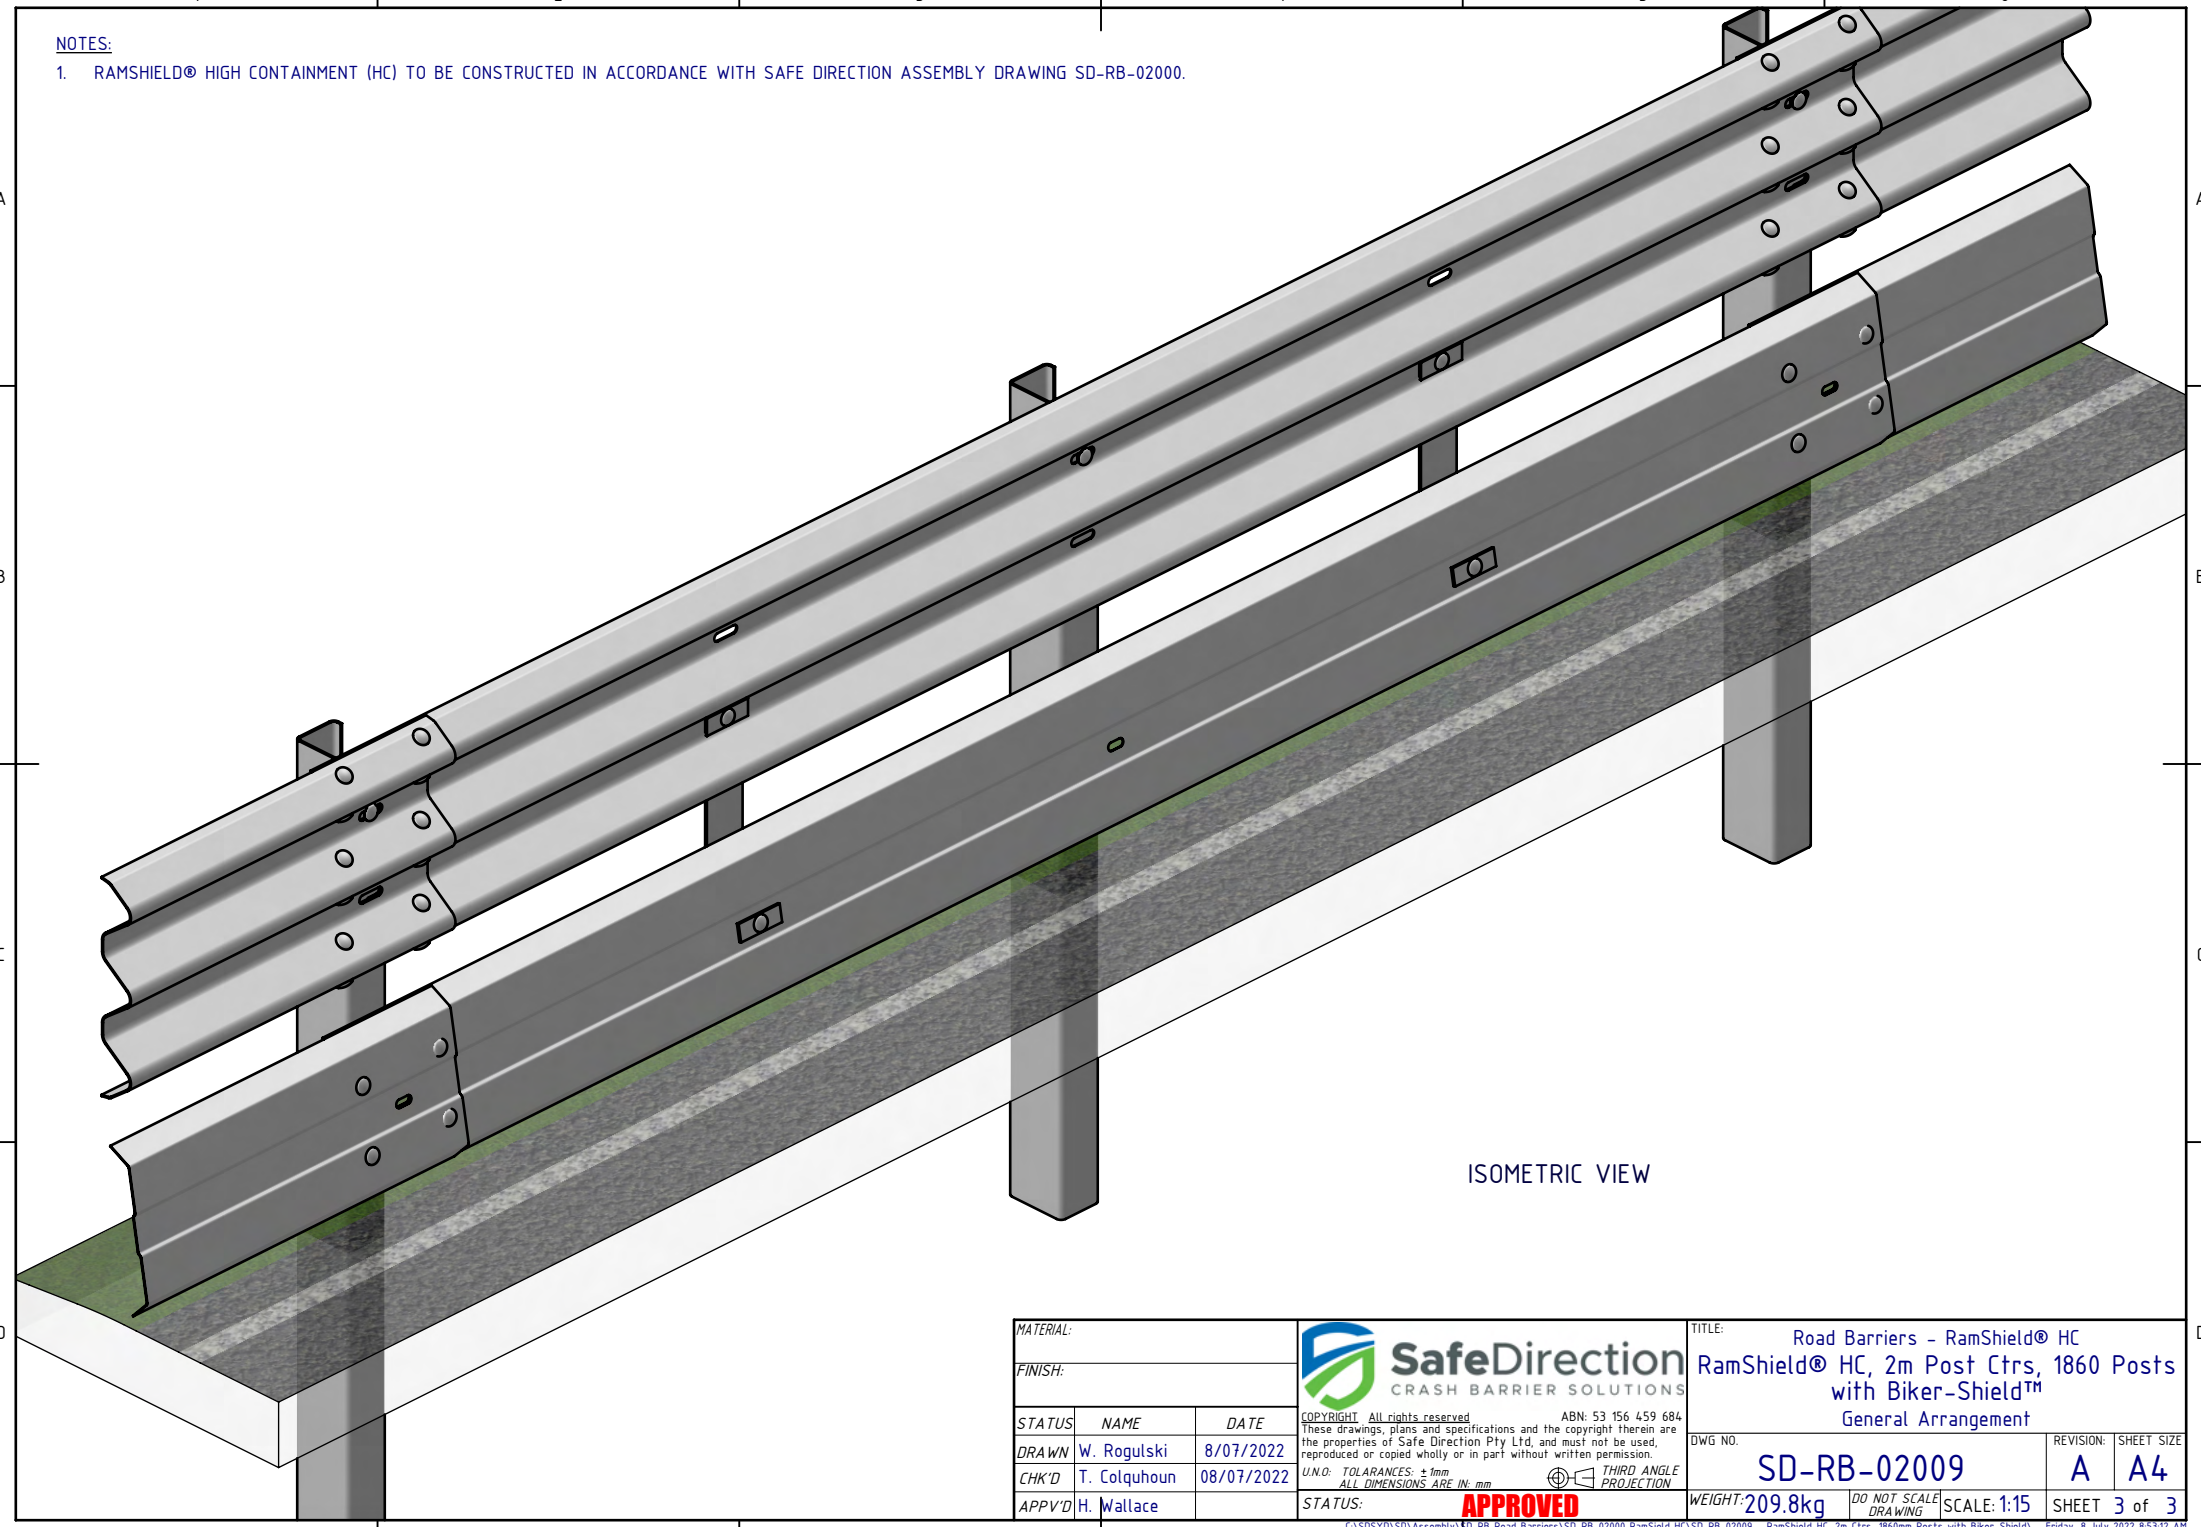

ISOMETRIC VIEW

MATERIAL:			 SafeDirection CRASH BARRIER SOLUTIONS			TITLE: Road Barriers - RamShield® HC RamShield® HC, 2m Post Ctrs, 1860 Posts with Biker-Shield™ General Arrangement					
FINISH:											
STATUS	NAME	DATE	<small>COPYRIGHT: All rights reserved. ABN: 53 156 459 684 These drawings, plans and specifications and the copyright therein are the properties of Safe Direction Pty Ltd, and must not be used, reproduced or copied wholly or in part without written permission. U.N.O. TOLERANCES: ±1mm ALL DIMENSIONS ARE IN: mm</small>  THIRD ANGLE PROJECTION			DWG NO.	REVISION:	SHEET SIZE			
DRAWN	W. Rogulski	8/07/2022				SD-RB-02009			A	A4	
CHK'D	T. Colquhoun	08/07/2022							SCALE: 1:15		
APPV'D	H. Wallace								SHEET 3 of 3		
			STATUS: APPROVED			WEIGHT: 209.8kg	DO NOT SCALE DRAWING	Friday, 8 July 2022 8:53:12 AM			