


NOTES:


1. RAMSHIELD® TO BE CONSTRUCTED IN ACCORDANCE WITH SAFE DIRECTION ASSEMBLY DRAWING SD-RB-01000.

REVISIONS


REV.	ZONE	DESCRIPTION	DATE	APPV'D
A		Initial Issue, supersedes GR-WB-121	24/05/2022	HW
B		REVISION UPDATED	18/10/2022	HW

 


POST PLAN

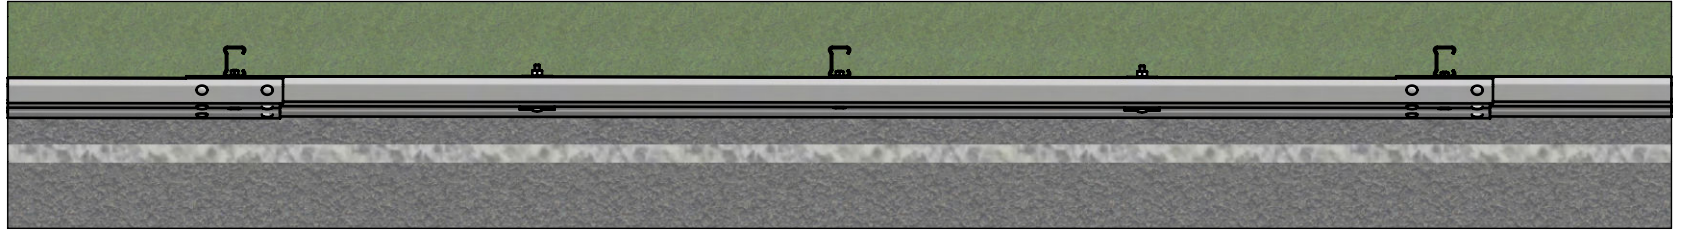


 
PLAN VIEW

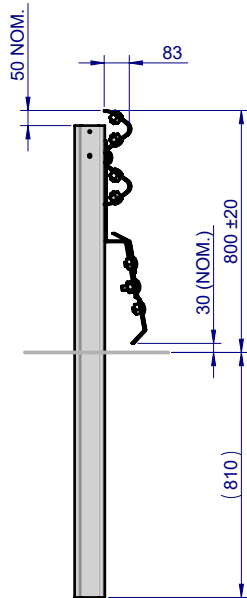


SIDE ELEVATION

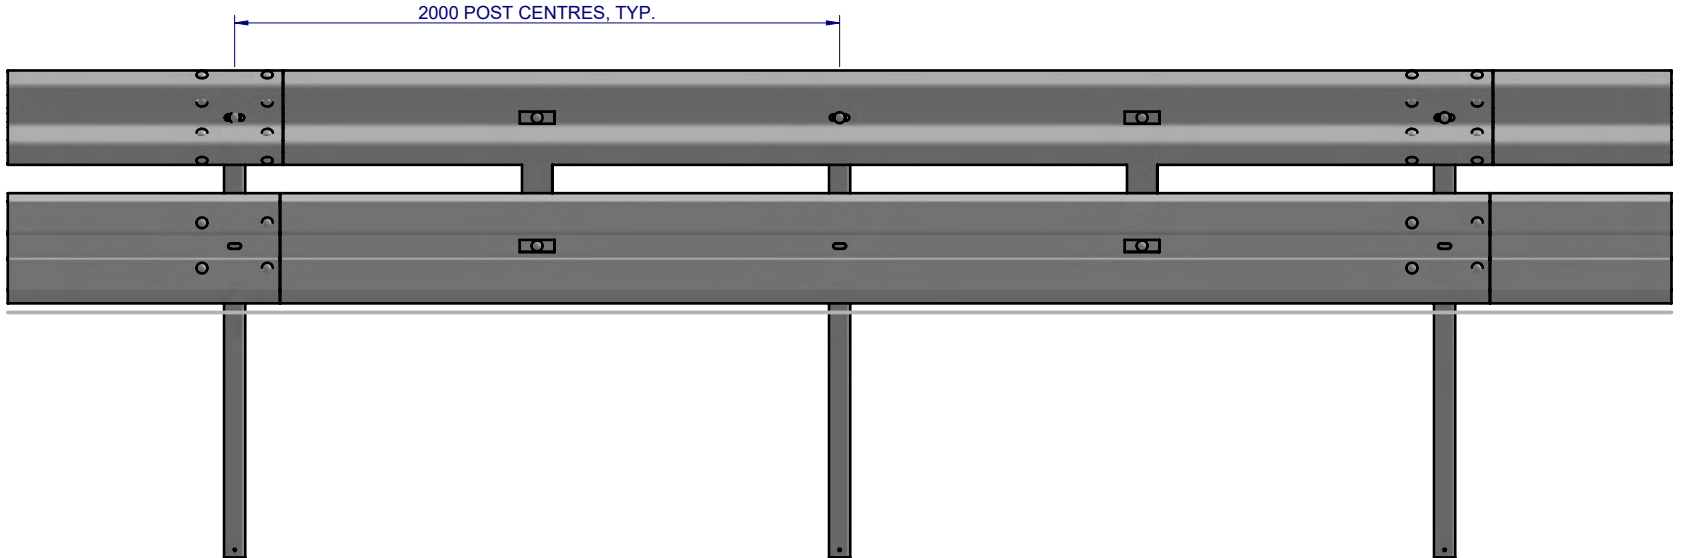

FRONT ELEVATION

MATERIAL:			 <div>SafeDirection CRASH BARRIER SOLUTIONS</div>	TITLE: Road Barriers - RamShield® W-Beam RamShield® W-Beam, 2m Ctrs, 1560 Posts with Biker-Shield™ General Arrangement			
FINISH:							
STATUS	NAME	DATE	<div>COPYRIGHT: All rights reserved. ABN: 53 156 459 684 These drawings, plans and specifications and the copyright therein are the properties of Safe Direction Pty Ltd, and must not be used, reproduced or copied wholly or in part without written permission.</div> <div>U.N.O. TOLERANCES: ± 1mm ALL DIMENSIONS ARE IN: mm</div> <div> THIRD ANGLE PROJECTION</div> <div>STATUS: APPROVED</div>		DWG NO.	REVISION	SHEET SIZE
DRAWN	W. Rogulski	23/05/2022			<div>SD-RB-01022</div>	B	A4
CHK'D	T. Colquhoun	18/10/2022					
APPV'D	H. Wallace	18/10/2022					
			WEIGHT	144.9kg	DO NOT SCALE DRAWING	SCALE: 1:25	SHEET 1 of 3

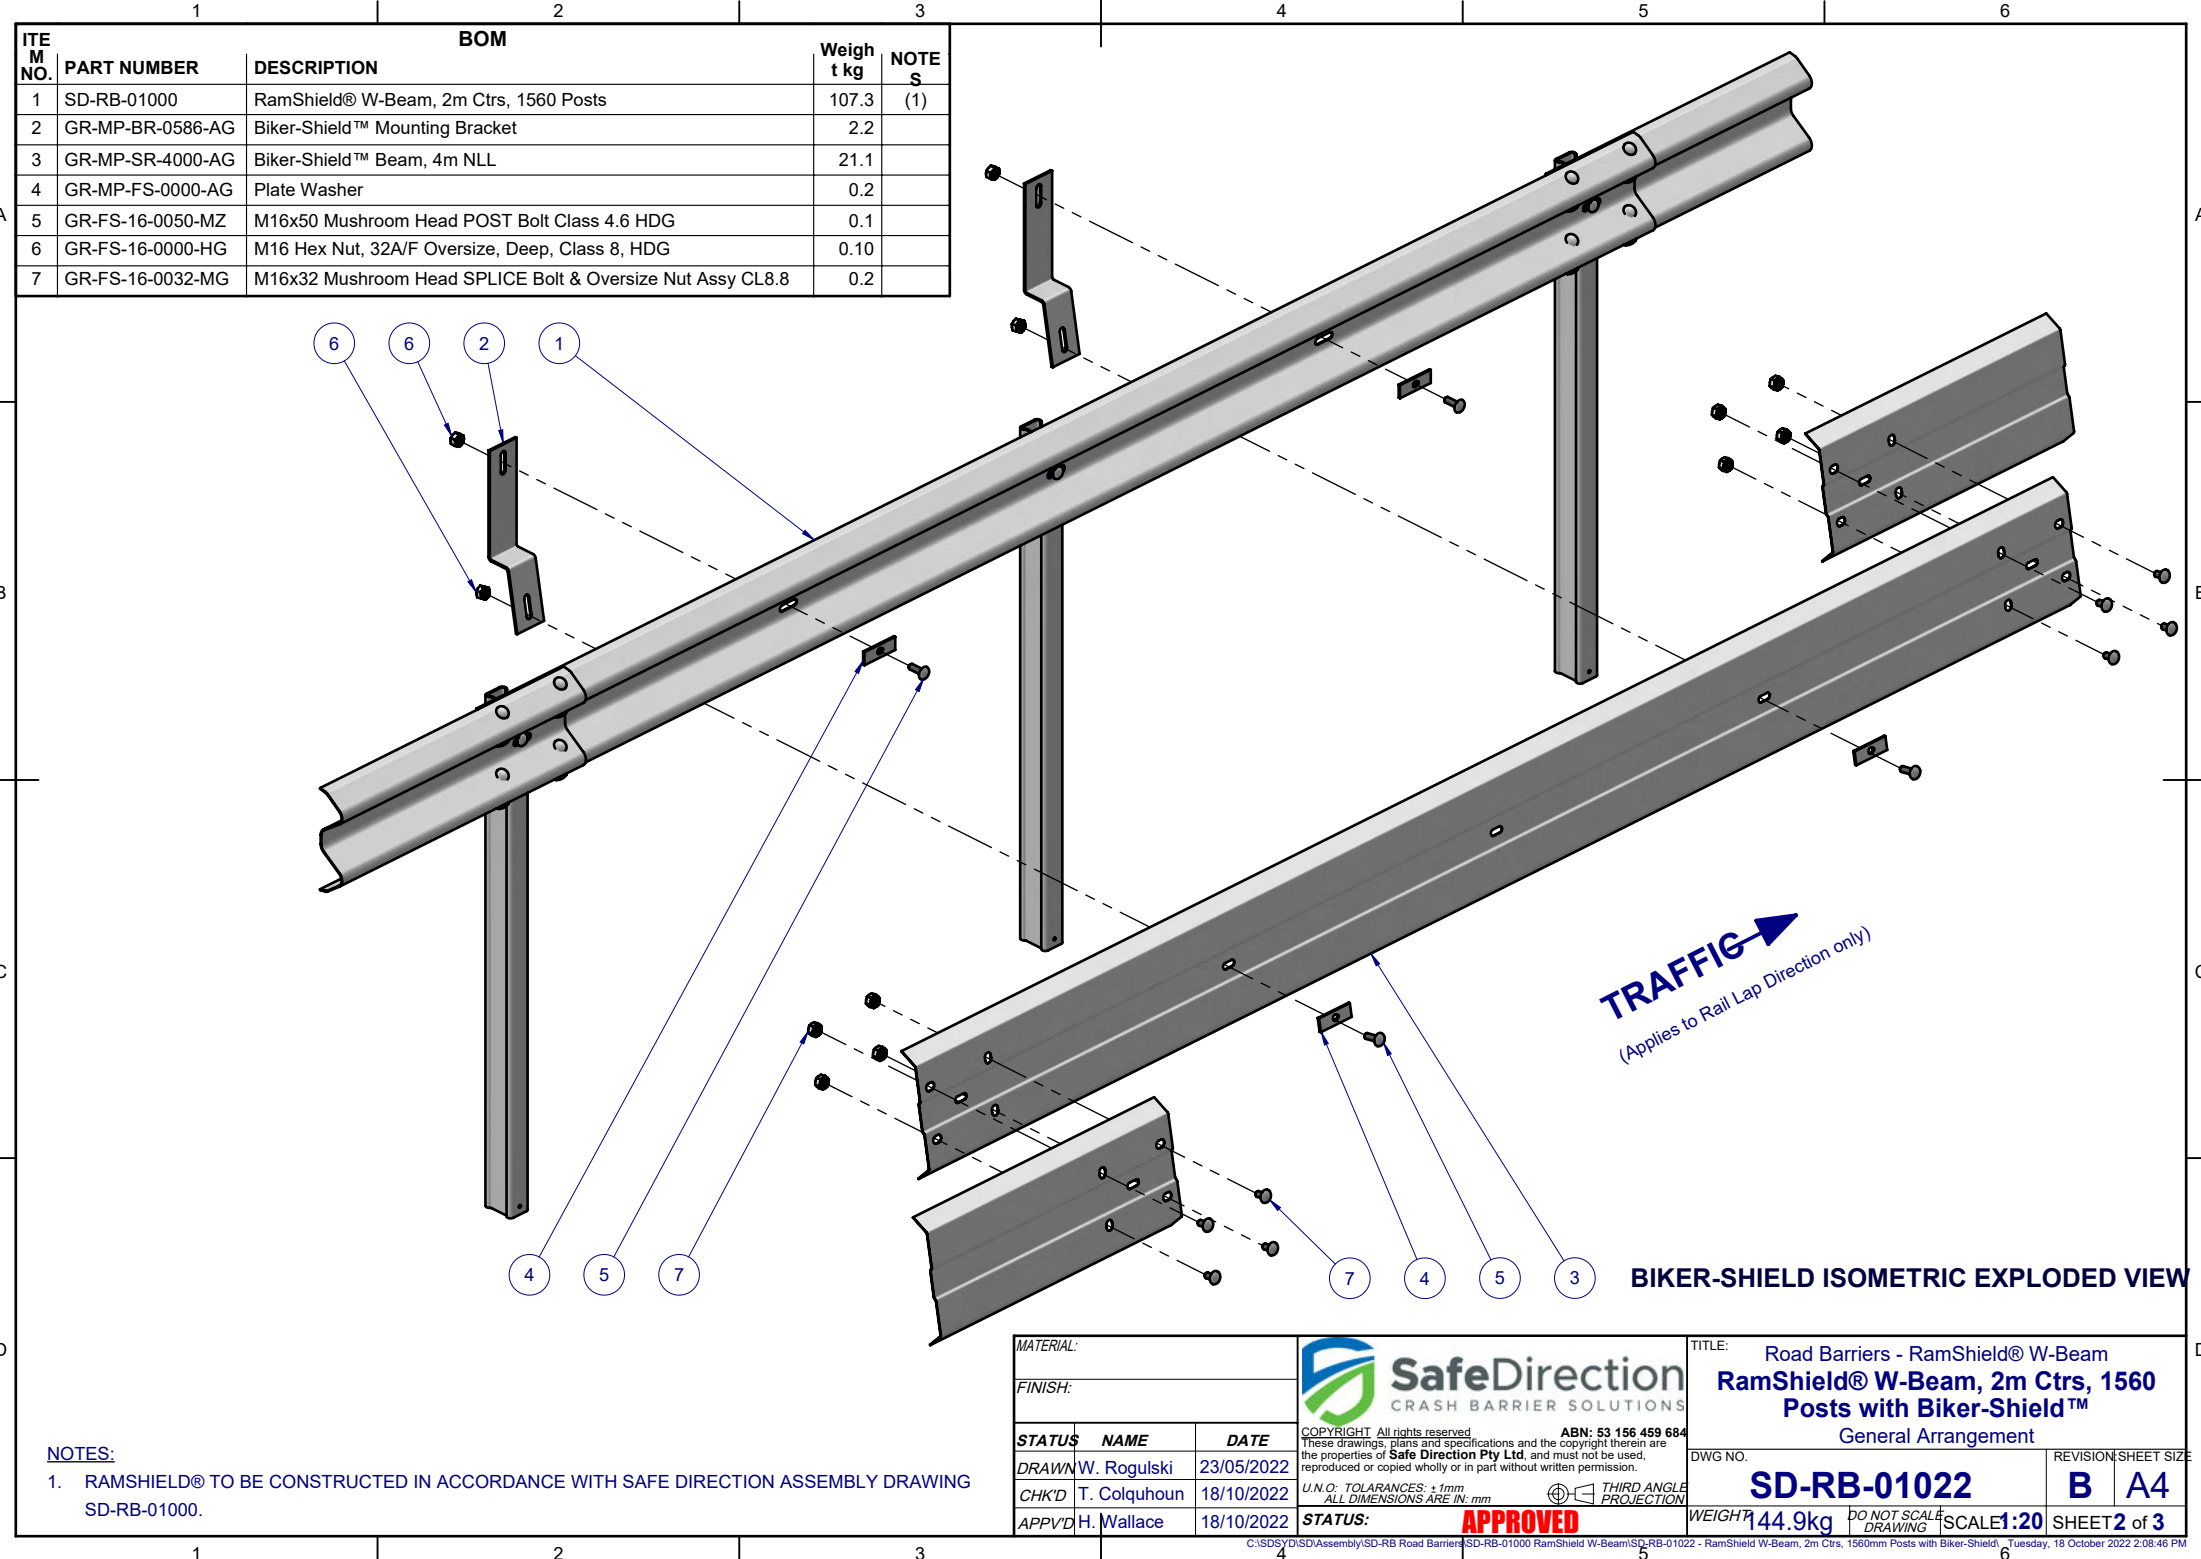


BOM			
ITEM NO.	PART NUMBER	DESCRIPTION	Weight kg
1	SD-RB-01000	RamShield® W-Beam, 2m Ctrs, 1560 Posts	107.3
2	GR-MP-BR-0586-AG	Biker-Shield™ Mounting Bracket	2.2
3	GR-MP-SR-4000-AG	Biker-Shield™ Beam, 4m NLL	21.1
4	GR-MP-FS-0000-AG	Plate Washer	0.2
5	GR-FS-16-0050-MZ	M16x50 Mushroom Head POST Bolt Class 4.6 HDG	0.1
6	GR-FS-16-0000-HG	M16 Hex Nut, 32A/F Oversize, Deep, Class 8, HDG	0.10
7	GR-FS-16-0032-MG	M16x32 Mushroom Head SPLICE Bolt & Oversize Nut Assy CL8.8	0.2

NOTES:
1. RAMSHIELD® TO BE CONSTRUCTED IN ACCORDANCE WITH SAFE DIRECTION ASSEMBLY DRAWING SD-RB-01000.

MATERIAL:			 SafeDirection CRASH BARRIER SOLUTIONS	TITLE: Road Barriers - RamShield® W-Beam RamShield® W-Beam, 2m Ctrs, 1560 Posts with Biker-Shield™ General Arrangement		
FINISH:				DWG NO. SD-RB-01022 REVISION SHEET SIZE B A4		
STATUS				WEIGHT 144.9kg DO NOT SCALE DRAWING SCALE 1:20 SHEET 2 of 3		
DRAWN	W. Rogulski	23/05/2022	COPYRIGHT All rights reserved. These drawings, plans and specifications and the copyright therein are the properties of Safe Direction Pty Ltd, and must not be used, reproduced or copied wholly or in part without written permission.			
CHK'D	T. Colquhoun	18/10/2022	U.N.O. TOLERANCES: ±1mm ALL DIMENSIONS ARE IN: mm			
APP'VD	H. Wallace	18/10/2022	THIRD ANGLE PROJECTION			
STATUS: APPROVED						

NOTES:
1. RAMSHIELD® TO BE CONSTRUCTED IN ACCORDANCE WITH SAFE DIRECTION ASSEMBLY DRAWING SD-RB-01000.

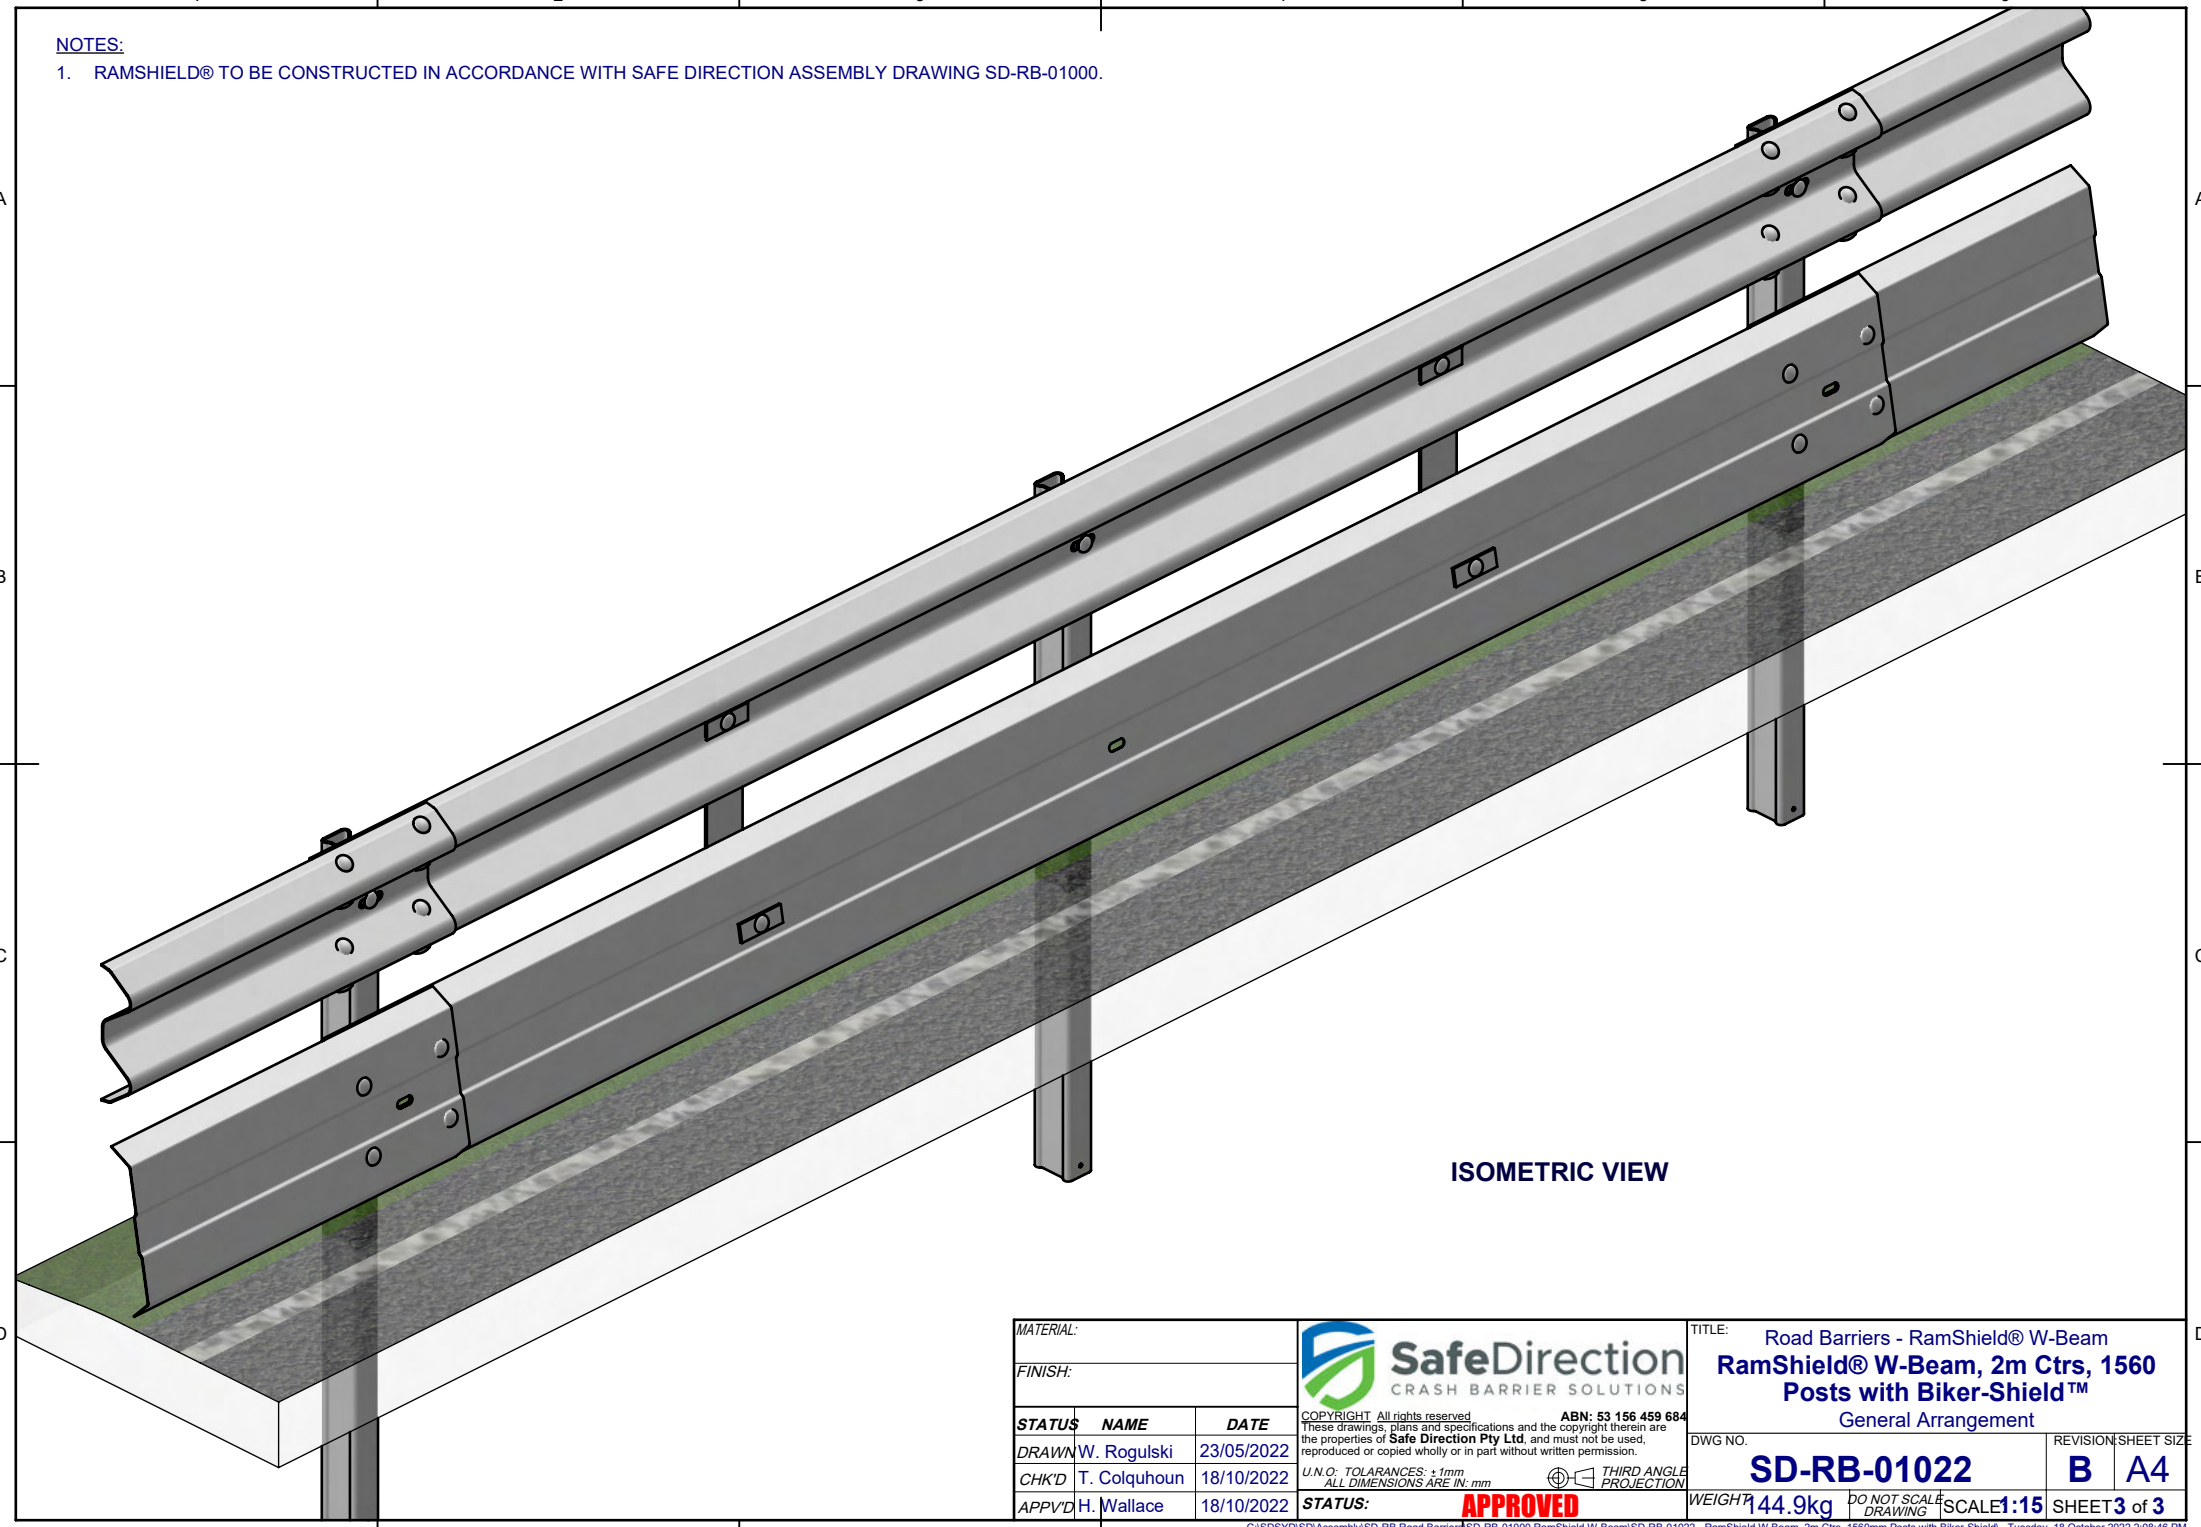

ISOMETRIC VIEW

MATERIAL:			 <div>SafeDirection CRASH BARRIER SOLUTIONS</div>	TITLE: Road Barriers - RamShield® W-Beam RamShield® W-Beam, 2m Ctrs, 1560 Posts with Biker-Shield™ General Arrangement			
FINISH:				DWG NO. SD-RB-01022		REVISION: SHEET SIZE: B A4	
STATUS	NAME	DATE	<div>COPYRIGHT: All rights reserved. ABN: 53 156 459 684</div> <div>These drawings, plans and specifications and the copyright therein are the properties of Safe Direction Pty Ltd, and must not be used, reproduced or copied wholly or in part without written permission.</div> <div>U.N.O. TOLERANCES: ±1mm ALL DIMENSIONS ARE IN: mm</div> <div> THIRD ANGLE PROJECTION</div>				
DRAWN	W. Rogulski	23/05/2022					
CHK'D	T. Colquhoun	18/10/2022					
APPV'D	H. Wallace	18/10/2022					
			STATUS: APPROVED		WEIGHT: 144.9kg		
					DO NOT SCALE DRAWING: SCALE: 1:15 SHEET 3 of 3		