




NOTES:

1. RAMSHIELD® TO BE CONSTRUCTED IN ACCORDANCE WITH SAFE DIRECTION ASSEMBLY DRAWING SD-RB-02009.

REV.	ZONE	DESCRIPTION	REVISIONS	DATE	APPV'D
------	------	-------------	-----------	------	--------

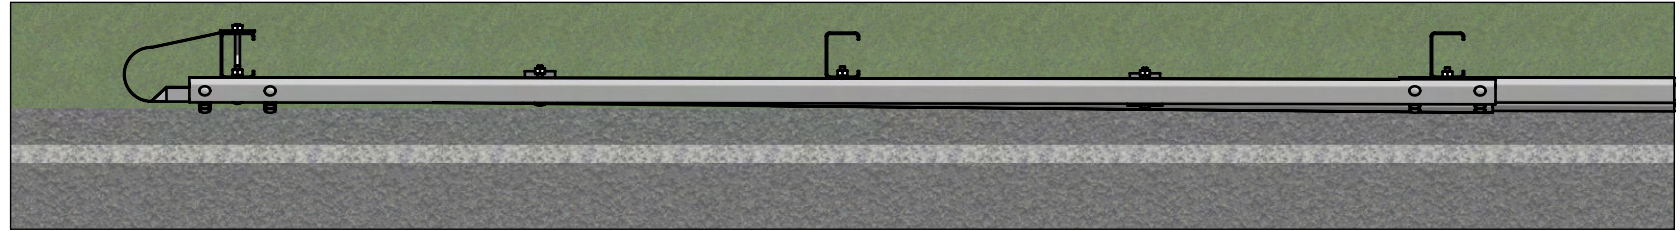


PLAN VIEW

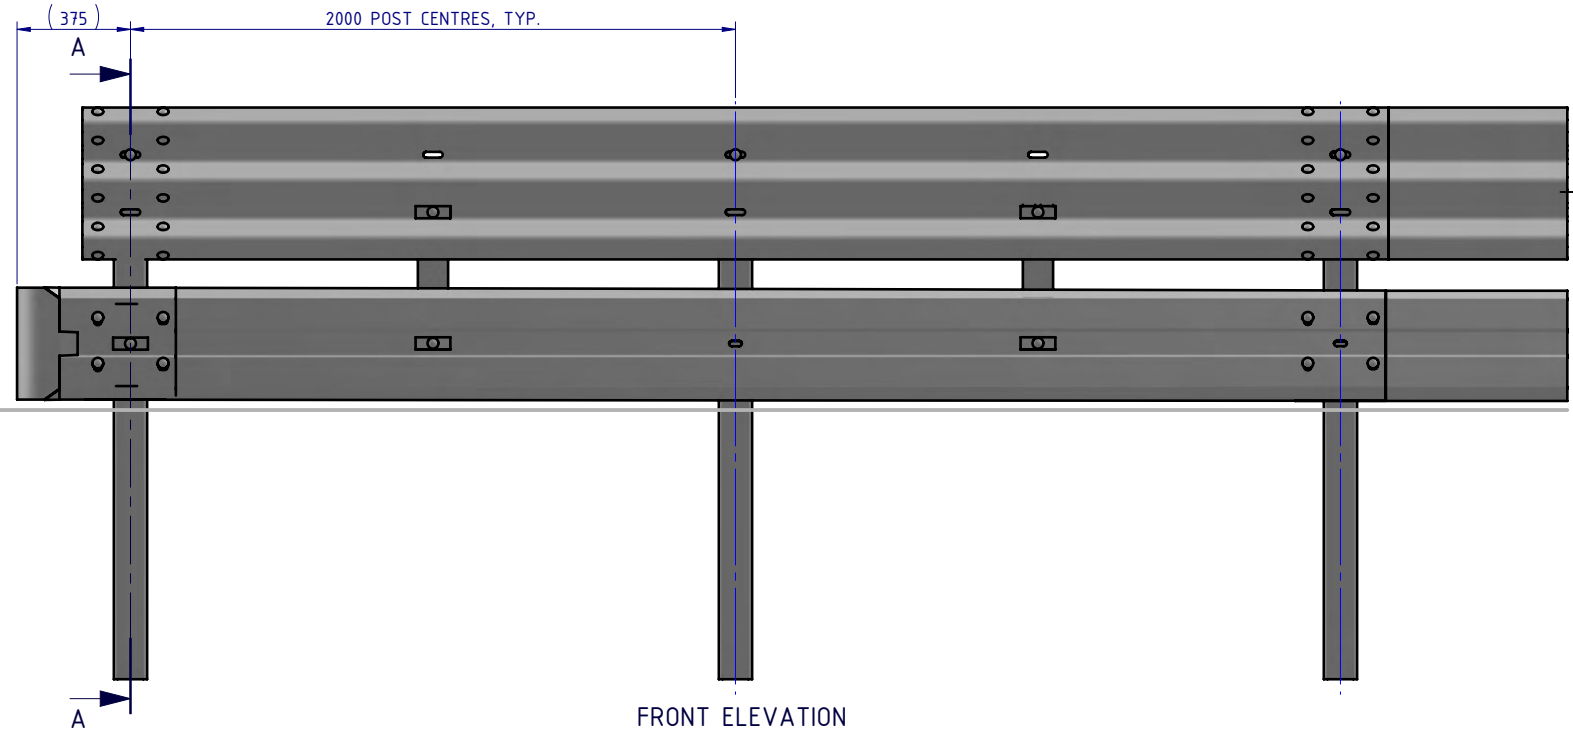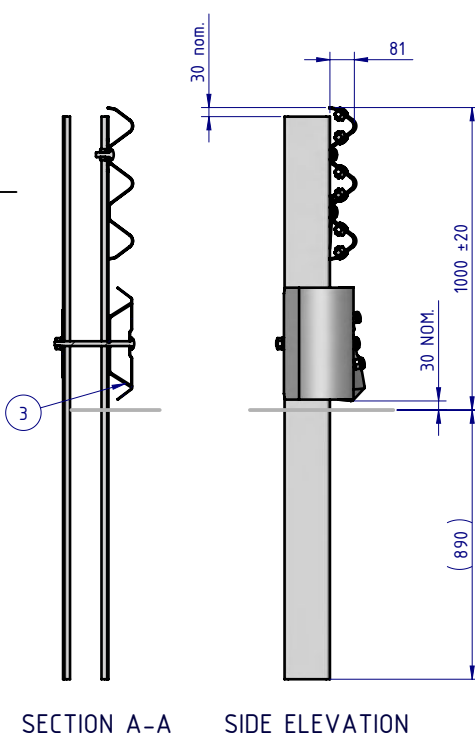

FRONT ELEVATION



MATERIAL:			 <div>SafeDirection CRASH BARRIER SOLUTIONS</div>	TITLE: Road Barriers – RamShield® HC RamShield® HC, with Biker-Shield™ Bullnose Assembly General Arrangement					
FINISH:									
STATUS	NAME	DATE	COPYRIGHT: All rights reserved. ABN: 53 156 459 684 These drawings, plans and specifications and the copyright therein are the properties of Safe Direction Pty Ltd, and must not be used, reproduced or copied wholly or in part without written permission.		DWG NO.	SD-RB-02010		REVISION: A	SHEET SIZE A4
DRAWN	W. Rogulski	4/07/2022	U.N.O. TOLERANCES: ±1mm ALL DIMENSIONS ARE IN: mm		THIRD ANGLE PROJECTION				
CHK'D	T. Colquhoun	25/05/2022	STATUS: Approved		WEIGHT: 197.8kg		DO NOT SCALE DRAWING	SCALE: 1:25	SHEET 1 of 3

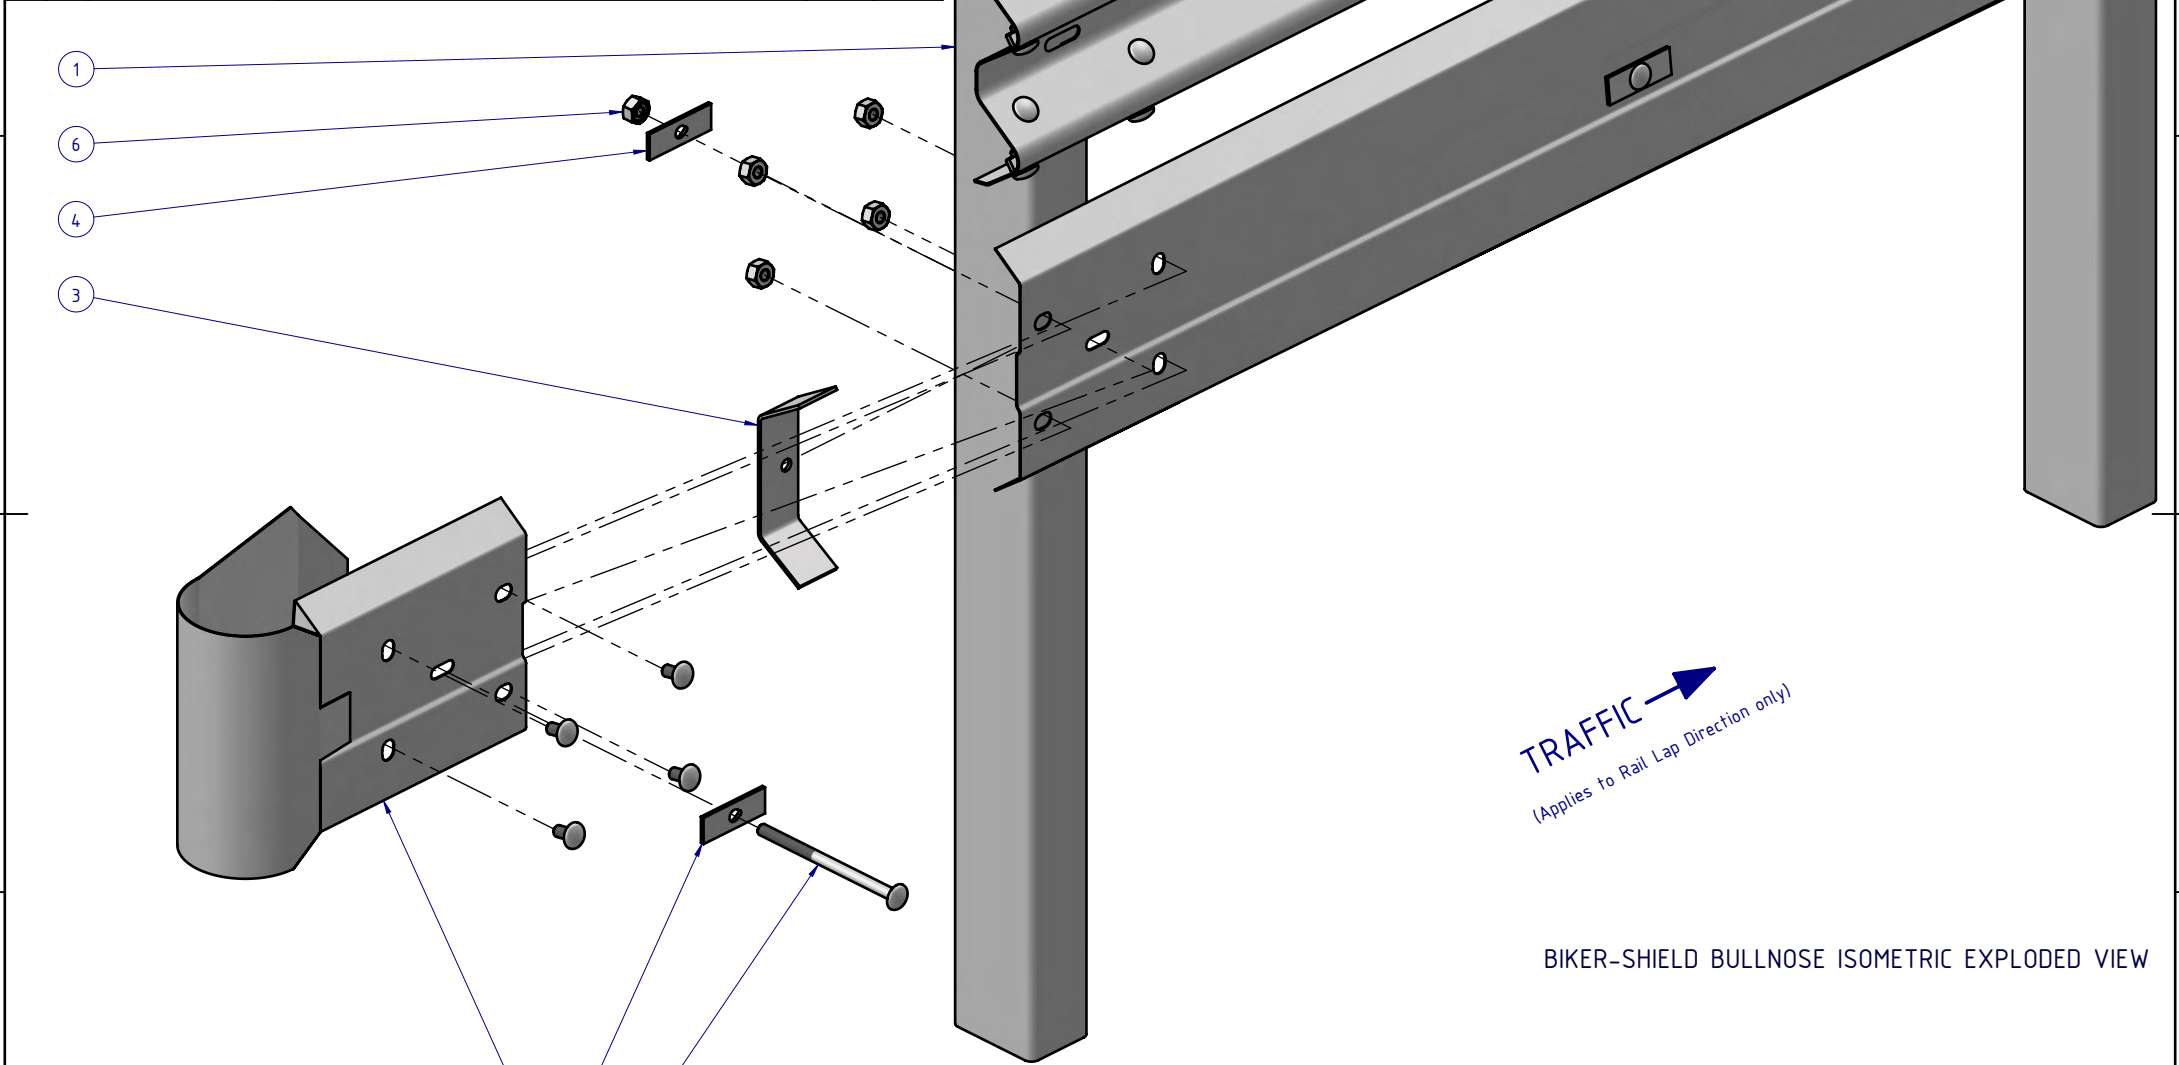BOM					
ITEM NO.	QTY	PART NUMBER	DESCRIPTION	Weight kg	NOTES
1	1	SD-RB-02009	RamShield® HC, 2m Post Ctrs, 1860 Posts with Biker-Shield™	191.4	(1)
2	1	GE-MP-EF-0150-AG	Biker-Shield™ Bullnose	4.7	
3	1	GE-MP-EF-0280-AG	Post Bracket	1.0	
4	2	GR-MP-FS-0000-AG	Plate Washer	0.2	
5	1	GE-FS-58-0010-MG	5/8" x 10" Mushroom Head POST Bolt, A307, HDG	0.4	
6	1	GE-FS-58-0000-HG	5/8" Hex H.G.R. NUT, 1-1/4" A/F Oversize, Deep, CL5, HDG	0.09	




NOTES:


1. RAMSHIELD® TO BE CONSTRUCTED IN ACCORDANCE WITH SAFE DIRECTION ASSEMBLY DRAWING SD-RB-02009.

MATERIAL:			 <div>SafeDirection CRASH BARRIER SOLUTIONS</div>	TITLE: Road Barriers – RamShield® HC RamShield® HC, with Biker-Shield™ Bullnose Assembly General Arrangement			
FINISH:							
STATUS	NAME	DATE	COPYRIGHT: All rights reserved. ABN: 53 156 459 684 These drawings, plans and specifications and the copyright therein are the properties of Safe Direction Pty Ltd, and must not be used, reproduced or copied wholly or in part without written permission. U.N.O. TOLERANCES: ±1mm ALL DIMENSIONS ARE IN: mm				
DRAWN	W. Rogulski	4/07/2022	 THIRD ANGLE PROJECTION				
CHK'D	T. Colquhoun	25/05/2022					
APPV'D	H. Wallace	25/05/2022					
STATUS: Approved			DWG NO. SD-RB-02010		REVISION: A	SHEET SIZE: A4	
			WEIGHT: 197.8kg		DO NOT SCALE DRAWING	SCALE: 1:10	
			SHEET 2 of 3				

NOTES:
1. RAMSHIELD® TO BE CONSTRUCTED IN ACCORDANCE WITH SAFE DIRECTION ASSEMBLY DRAWING SD-RB-02009.

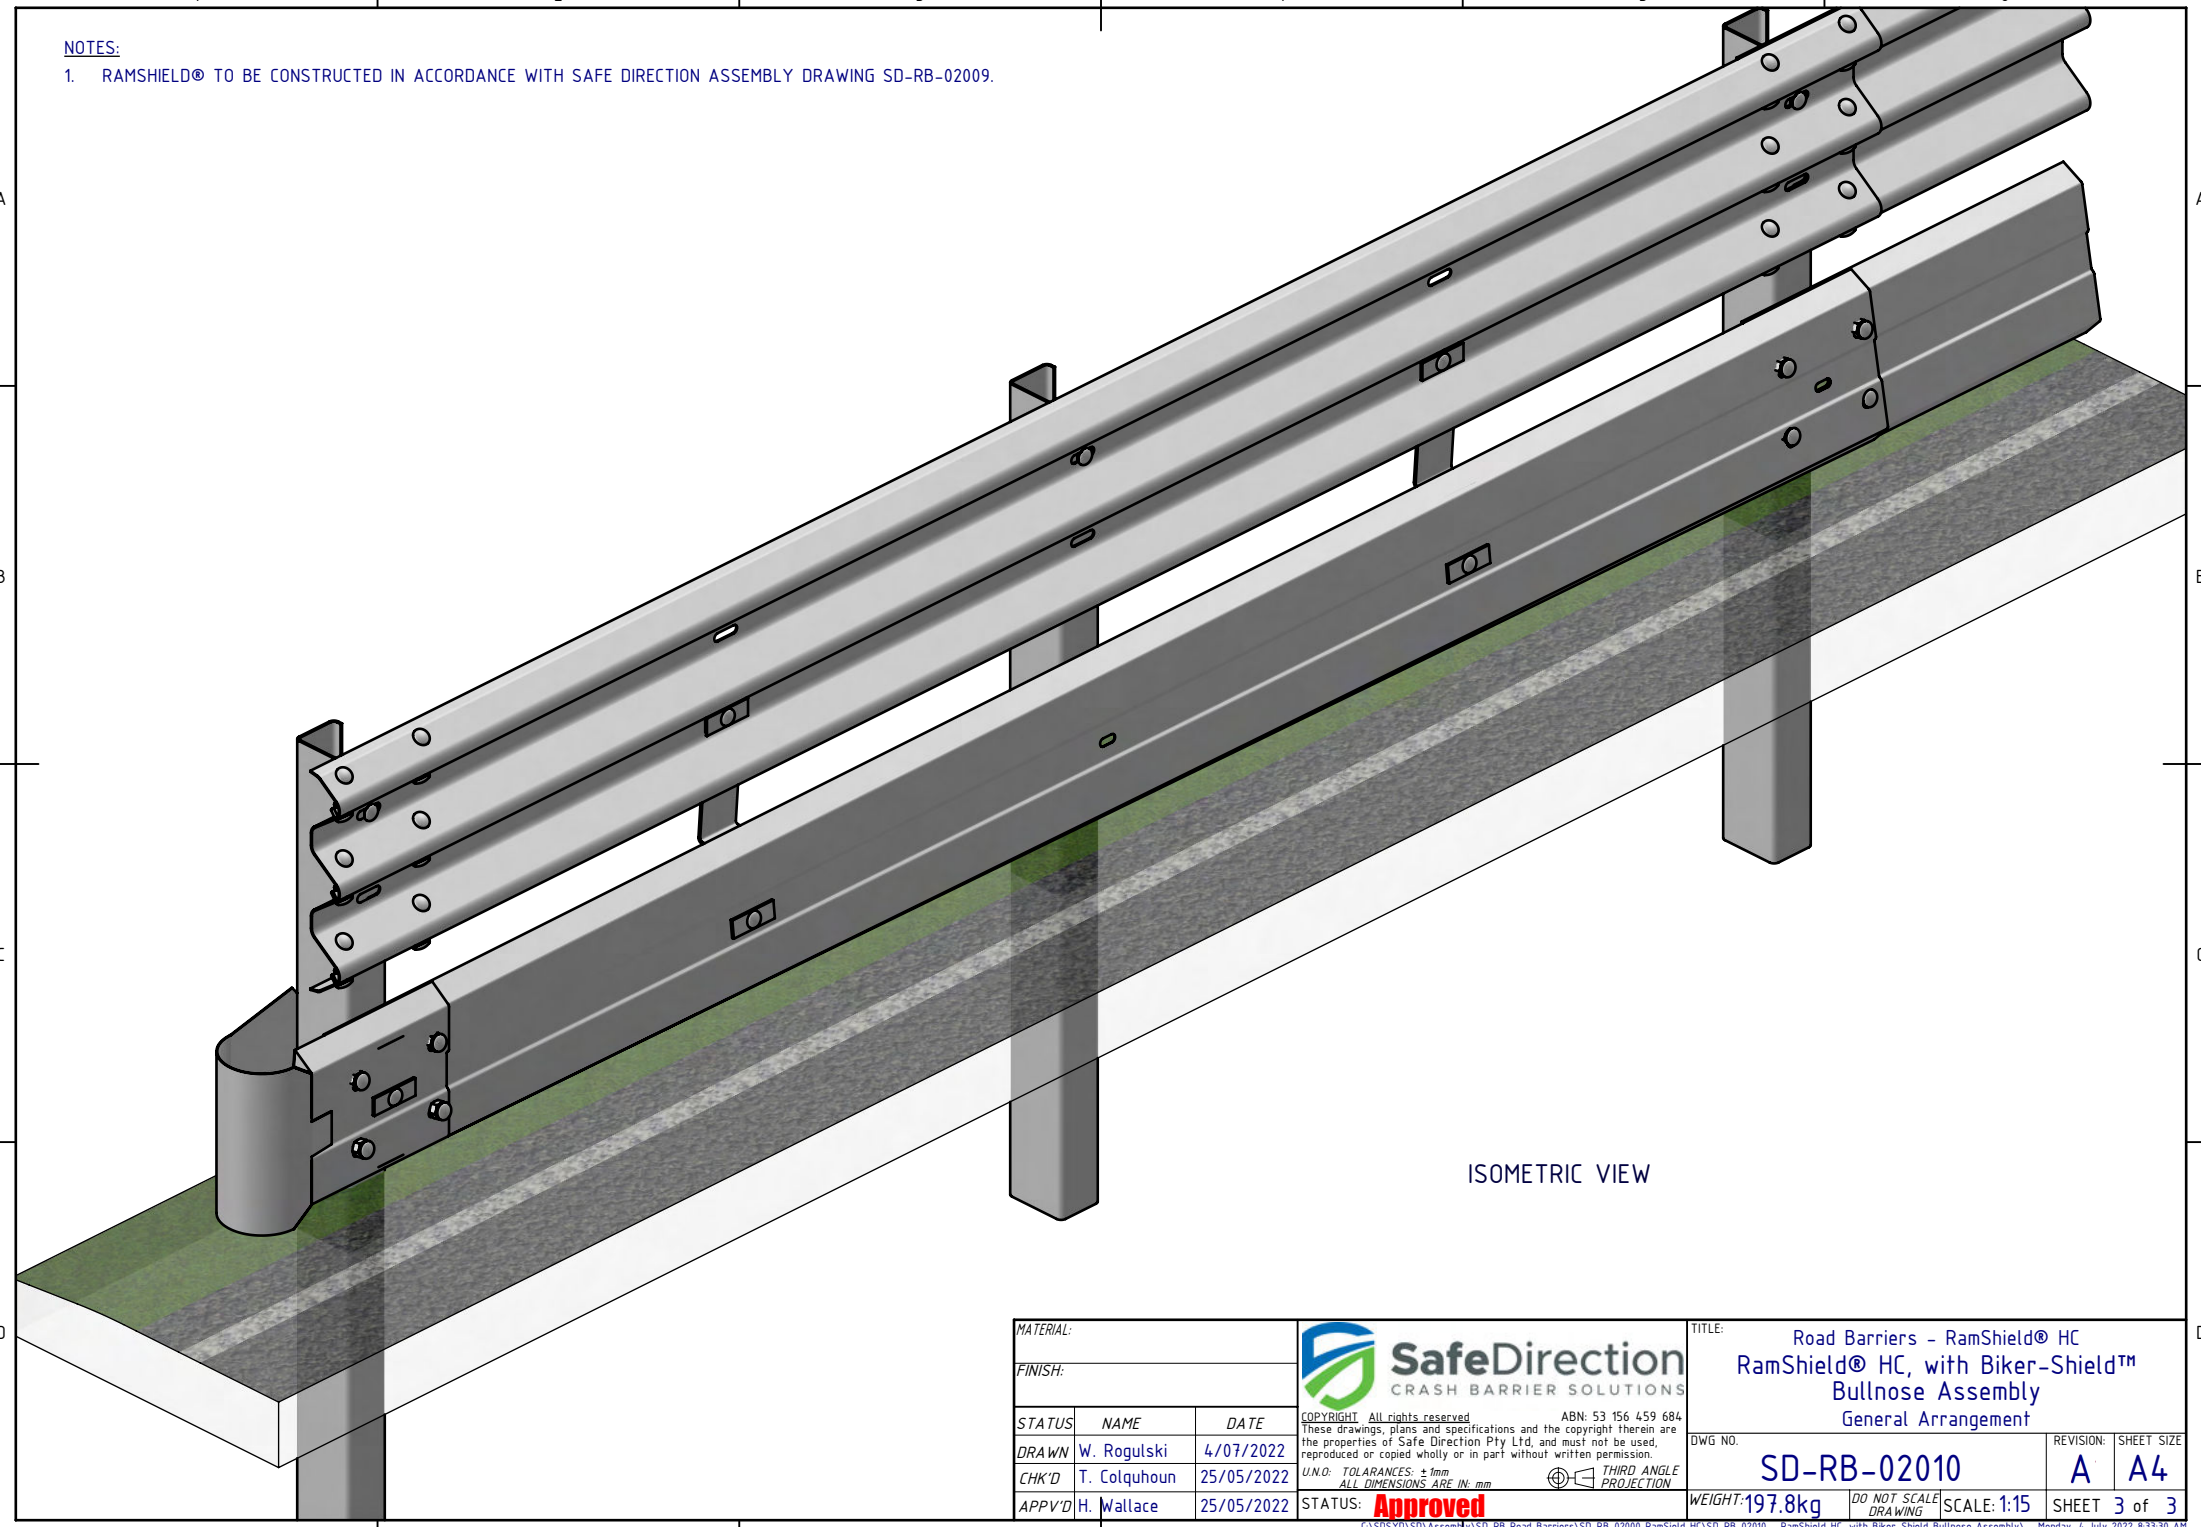

ISOMETRIC VIEW

MATERIAL:			 SafeDirection CRASH BARRIER SOLUTIONS	TITLE: Road Barriers – RamShield® HC RamShield® HC, with Biker-Shield™ Bullnose Assembly General Arrangement							
FINISH:											
STATUS	NAME	DATE	COPYRIGHT: All rights reserved ABN: 53 156 459 684 These drawings, plans and specifications and the copyright therein are the properties of Safe Direction Pty Ltd, and must not be used, reproduced or copied wholly or in part without written permission.								
DRAWN	W. Rogulski	4/07/2022	U.N.O. TOLERANCES: ±1mm ALL DIMENSIONS ARE IN: mm								
CHK'D	T. Colquhoun	25/05/2022	THIRD ANGLE PROJECTION								
APPV'D	H. Wallace	25/05/2022	STATUS: Approved				DWG NO.	SD-RB-02010		REVISION:	SHEET SIZE
							WEIGHT: 197.8kg	DO NOT SCALE DRAWING	SCALE: 1:15	SHEET 3 of 3	A4