

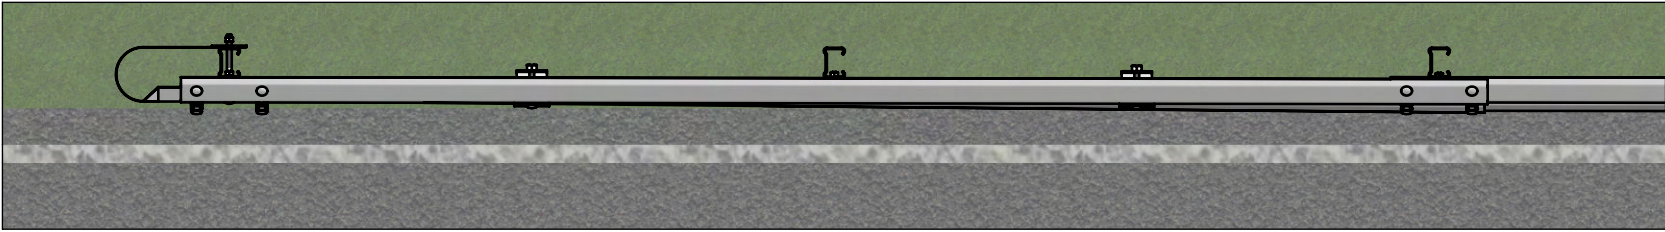


NOTES:  
1. RAMSHIELD® TO BE CONSTRUCTED IN ACCORDANCE WITH SAFE DIRECTION ASSEMBLY DRAWING SD-RB-01022.


REVISIONS				
REV.	ZONE	DESCRIPTION	DATE	APPV'D
A		Initial Issue, supersedes GR-WB-122	25/05/2022	HW
B		REVISION UPDATED	18/10/2022	HW

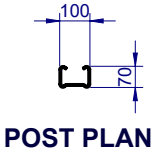

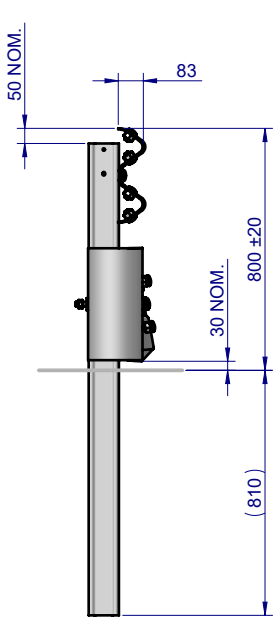

PLAN VIEW

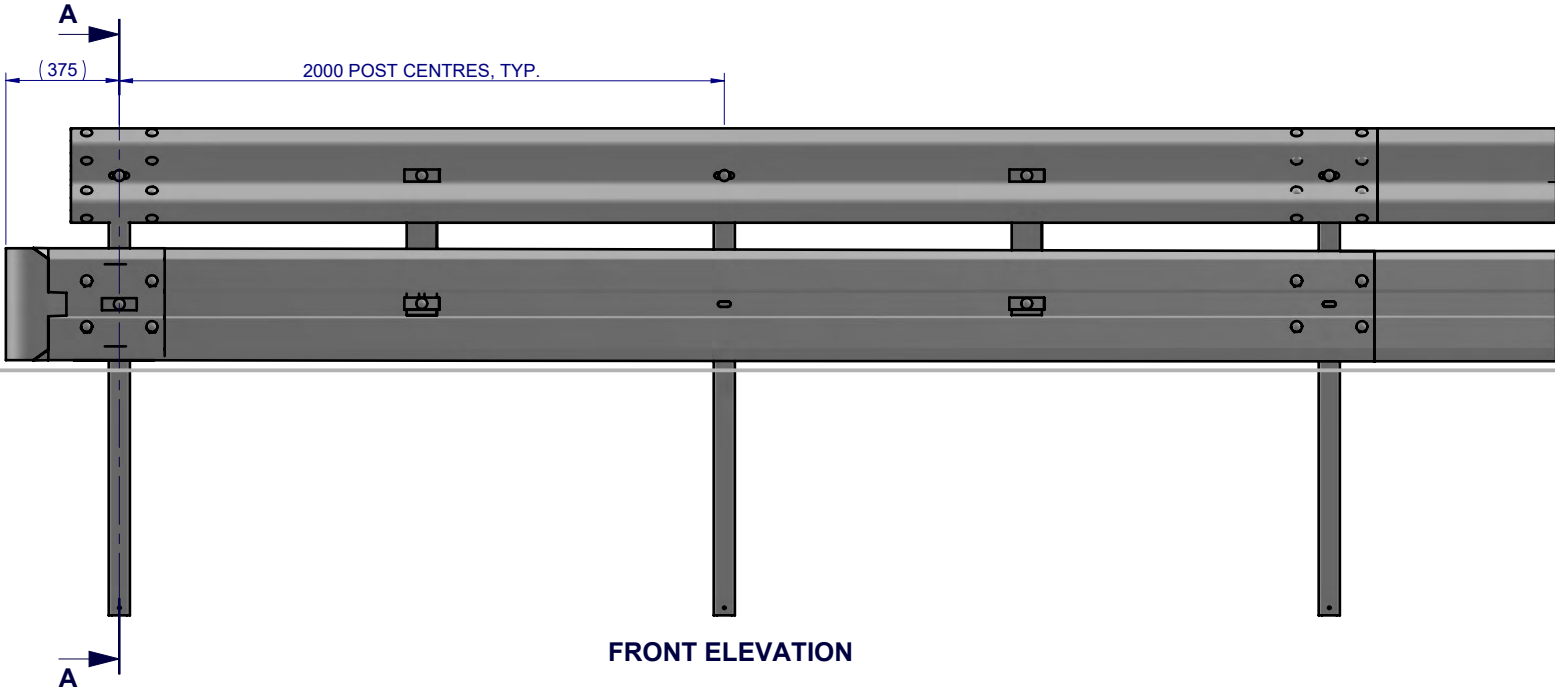


SECTION A-A SIDE ELEVATION



FRONT ELEVATION

MATERIAL:			 <div>SafeDirection CRASH BARRIER SOLUTIONS</div>	TITLE: Road Barriers - RamShield® W-Beam RamShield® W-Beam, with Biker-Shield™ Bullnose Assembly General Arrangement				
FINISH:								
STATUS	NAME	DATE	COPYRIGHT: All rights reserved. ABN: 53 156 459 684 These drawings, plans and specifications and the copyright therein are the properties of Safe Direction Pty Ltd. and must not be used, reproduced or copied wholly or in part without written permission.			DWG NO.	REVISION	SHEET SIZE
DRAWN	W. Rogulski	25/05/2022	U.N.O. TOLERANCES: ±1mm ALL DIMENSIONS ARE IN: mm  THIRD ANGLE PROJECTION			SD-RB-01026	B	A4
CHK'D	T. Colquhoun	18/10/2022						
APPV'D	H. Wallace	18/10/2022						
STATUS:			WEIGHT: 137.9kg			DO NOT SCALE DRAWING	SCALE: 1:25	SHEET 1 of 3
			APPROVED					

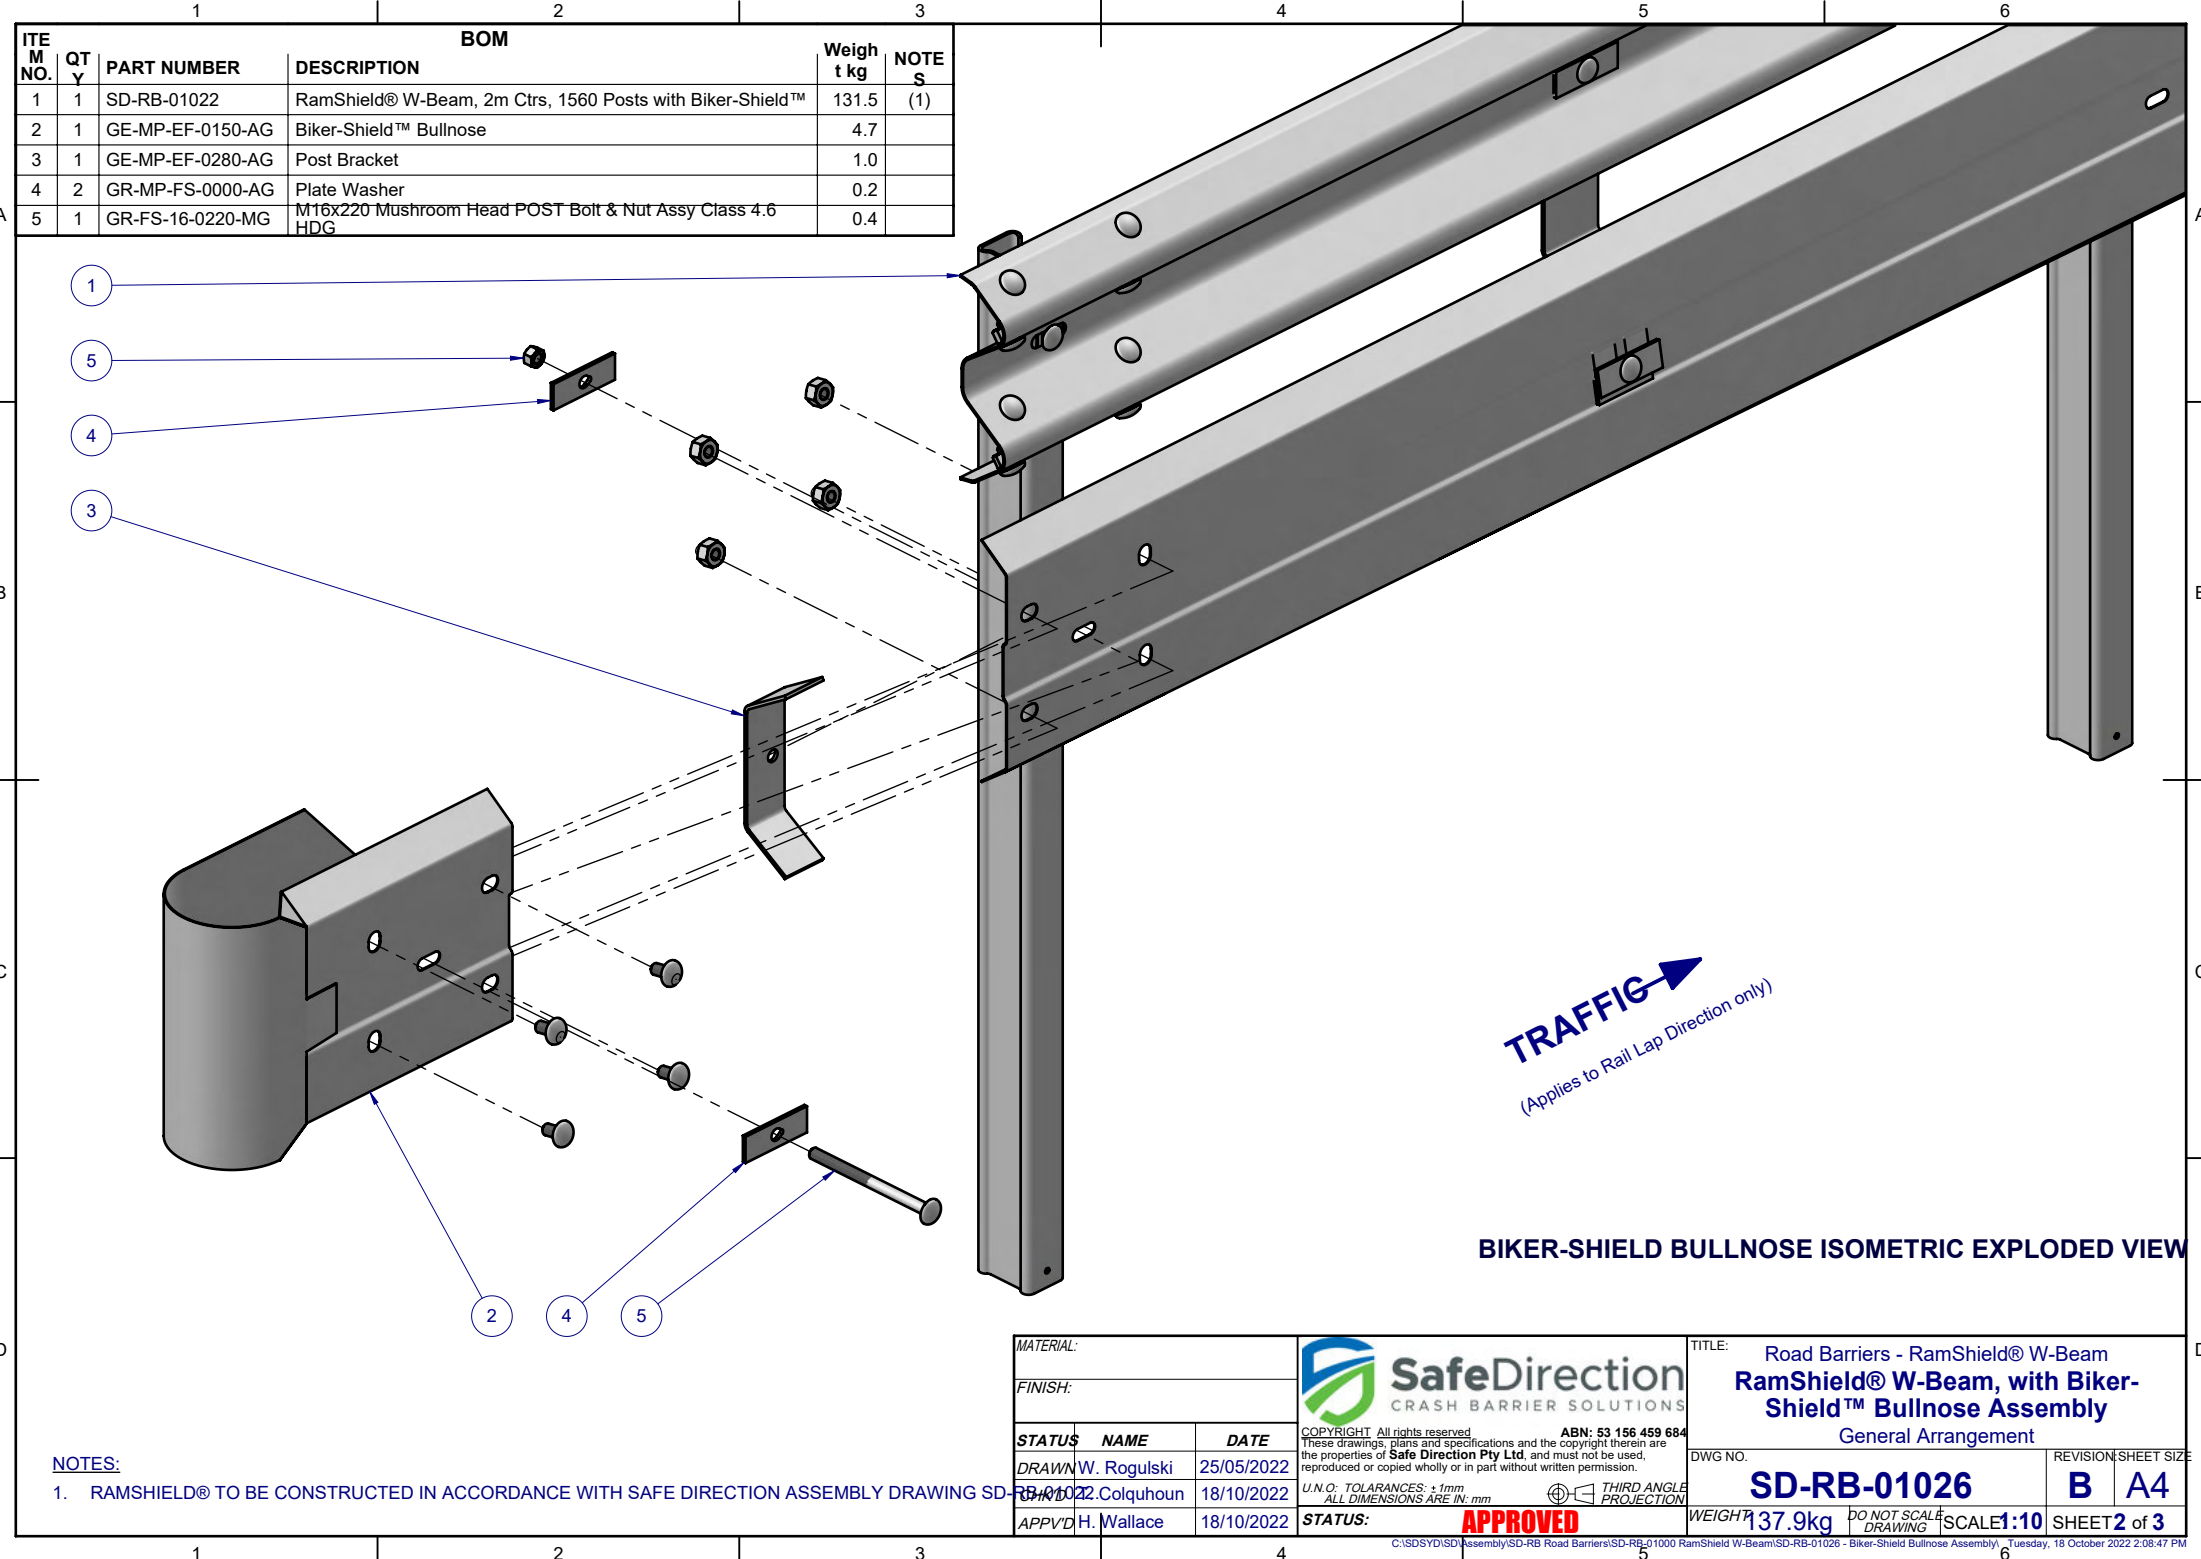

BOM				
ITEM NO.	QTY	PART NUMBER	DESCRIPTION	Weight kg
1	1	SD-RB-01022	RamShield® W-Beam, 2m Ctrs, 1560 Posts with Biker-Shield™	131.5
2	1	GE-MP-EF-0150-AG	Biker-Shield™ Bullnose	4.7
3	1	GE-MP-EF-0280-AG	Post Bracket	1.0
4	2	GR-MP-FS-0000-AG	Plate Washer	0.2
5	1	GR-FS-16-0220-MG	M16x220 Mushroom Head POST Bolt & Nut Assy Class 4.6 HDG	0.4


NOTES:

1. RAMSHIELD® TO BE CONSTRUCTED IN ACCORDANCE WITH SAFE DIRECTION ASSEMBLY DRAWING SD-RB-01022.


MATERIAL:			 <b>SafeDirection</b> CRASH BARRIER SOLUTIONS	TITLE: Road Barriers - RamShield® W-Beam <b>RamShield® W-Beam, with Biker-Shield™ Bullnose Assembly</b> General Arrangement	
FINISH:				DWG NO. <b>SD-RB-01026</b>	REVISION SHEET SIZE <b>B A4</b>
STATUS	NAME	DATE	COPYRIGHT: All rights reserved. These drawings, plans and specifications and the copyright therein are the properties of Safe Direction Pty Ltd. and must not be used, reproduced or copied wholly or in part without written permission.		
DRAWN	W. Rogulski	25/05/2022	U.N.O. TOLERANCES: ± 1mm ALL DIMENSIONS ARE IN: mm		
APP'D	H. Wallace	18/10/2022	THIRD ANGLE PROJECTION		
STATUS: <b>APPROVED</b>			WEIGHT: <b>137.9kg</b>		
			DO NOT SCALE DRAWING		
			SCALE: <b>1:10</b>		
			SHEET <b>2</b> of <b>3</b>		

C:\ISDS\YD\Assembly\SD-RB Road Barriers\SD-RB-01000 RamShield W-Beam\SD-RB-01026 - Biker-Shield Bullnose Assembly\ Tuesday, 18 October 2022 2:08:47 PM

NOTES:  
1. RAMSHIELD® TO BE CONSTRUCTED IN ACCORDANCE WITH SAFE DIRECTION ASSEMBLY DRAWING SD-RB-01022.

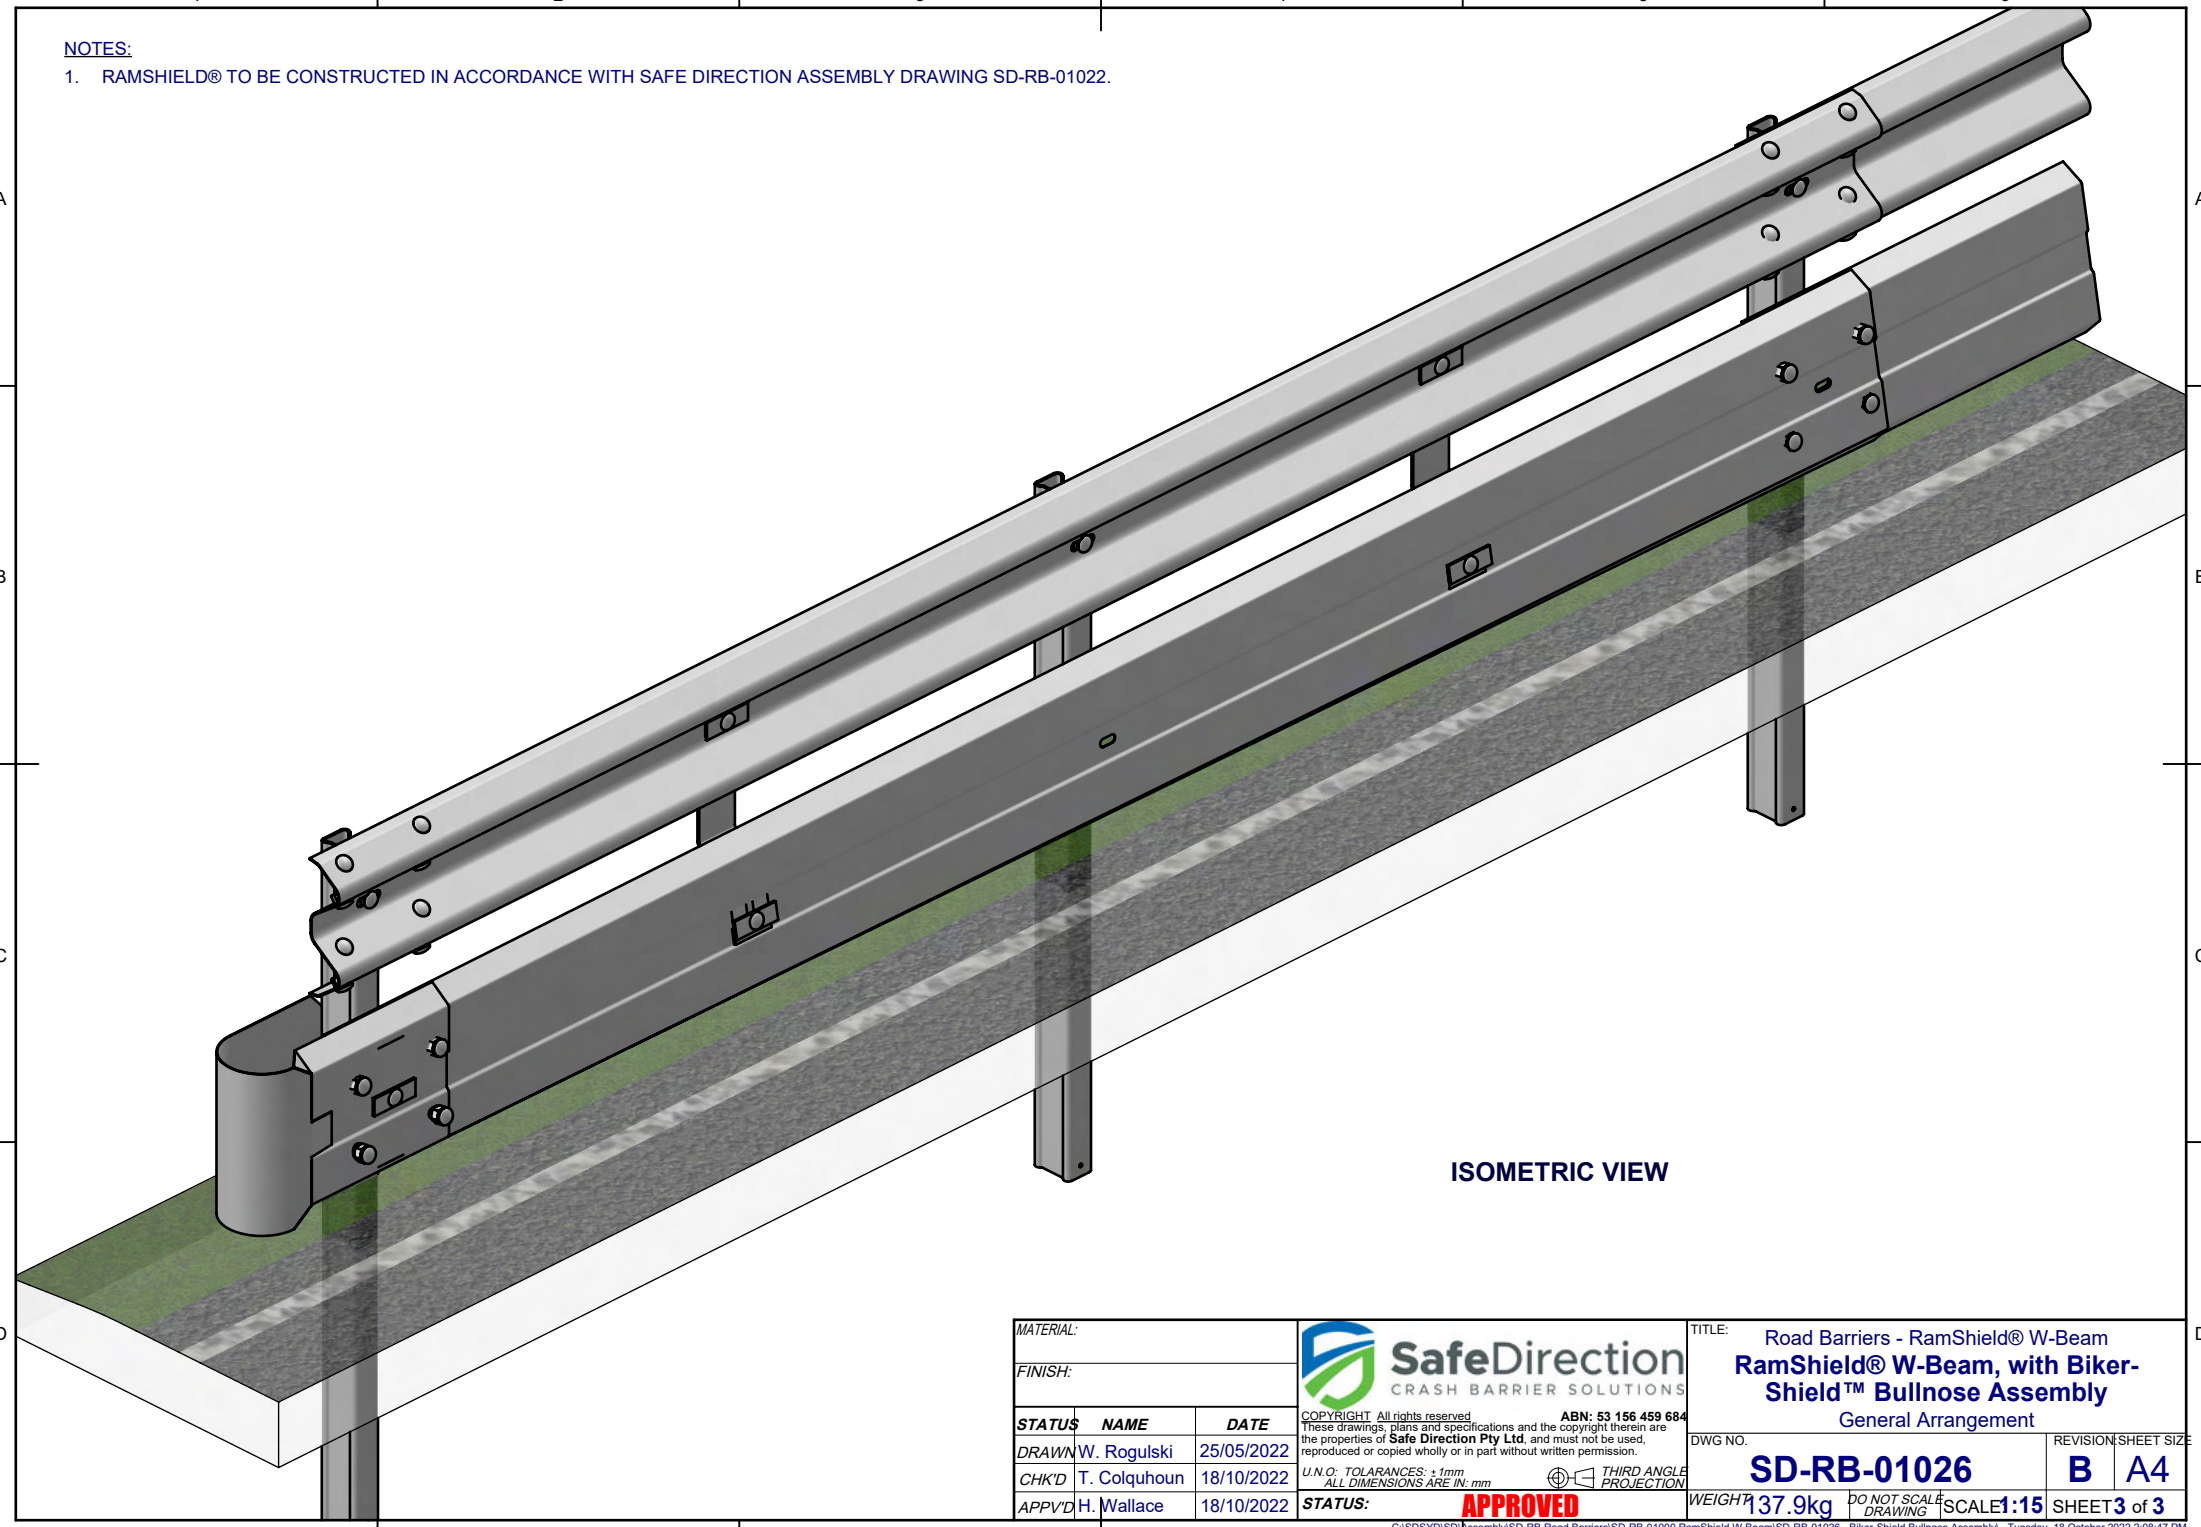

ISOMETRIC VIEW

MATERIAL:			 <b>SafeDirection</b> CRASH BARRIER SOLUTIONS		TITLE: Road Barriers - RamShield® W-Beam RamShield® W-Beam, with Biker-Shield™ Bullnose Assembly General Arrangement	
FINISH:					DWG NO. SD-RB-01026	REVISION SHEET SIZE <b>B A4</b>
<b>STATUS</b>	<b>NAME</b>	<b>DATE</b>	<small>COPYRIGHT: All rights reserved. These drawings, plans and specifications and the copyright therein are the properties of Safe Direction Pty Ltd, and must not be used, reproduced or copied wholly or in part without written permission.</small> <small>ABN: 53 156 459 684</small> <small>U.N.O. TOLERANCES: ± 1mm</small> <small>ALL DIMENSIONS ARE IN: mm</small>  <b>THIRD ANGLE PROJECTION</b>		WEIGHT 137.9kg	
DRAWN	W. Rogulski	25/05/2022			DO NOT SCALE DRAWING	
CHK'D	T. Colquhoun	18/10/2022			SCALE 1:15	
APPV'D	H. Wallace	18/10/2022			SHEET 3 of 3	
			<b>STATUS: APPROVED</b>		C:\SDSYD\ISD\Assembly\SD-RB Road Barriers\SD-RB-01000 RamShield W-Beam\SD-RB-01026 - Biker-Shield Bullnose Assembly\ Tuesday, 18 October 2022 2:08:47 PM	