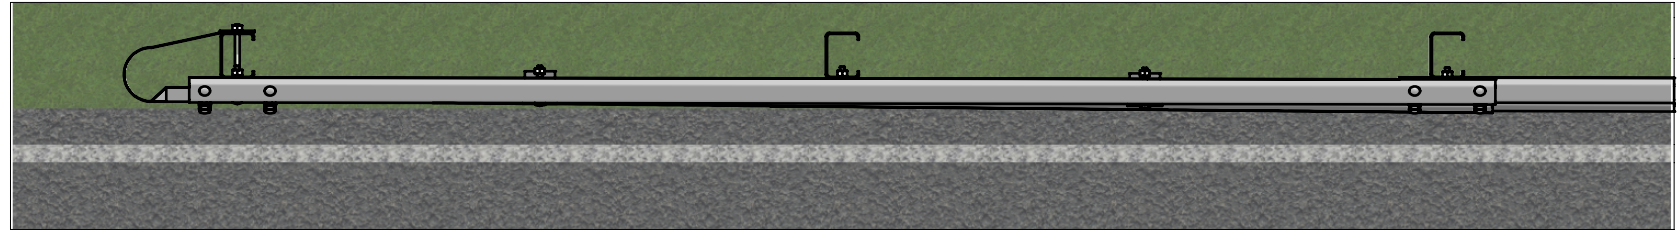


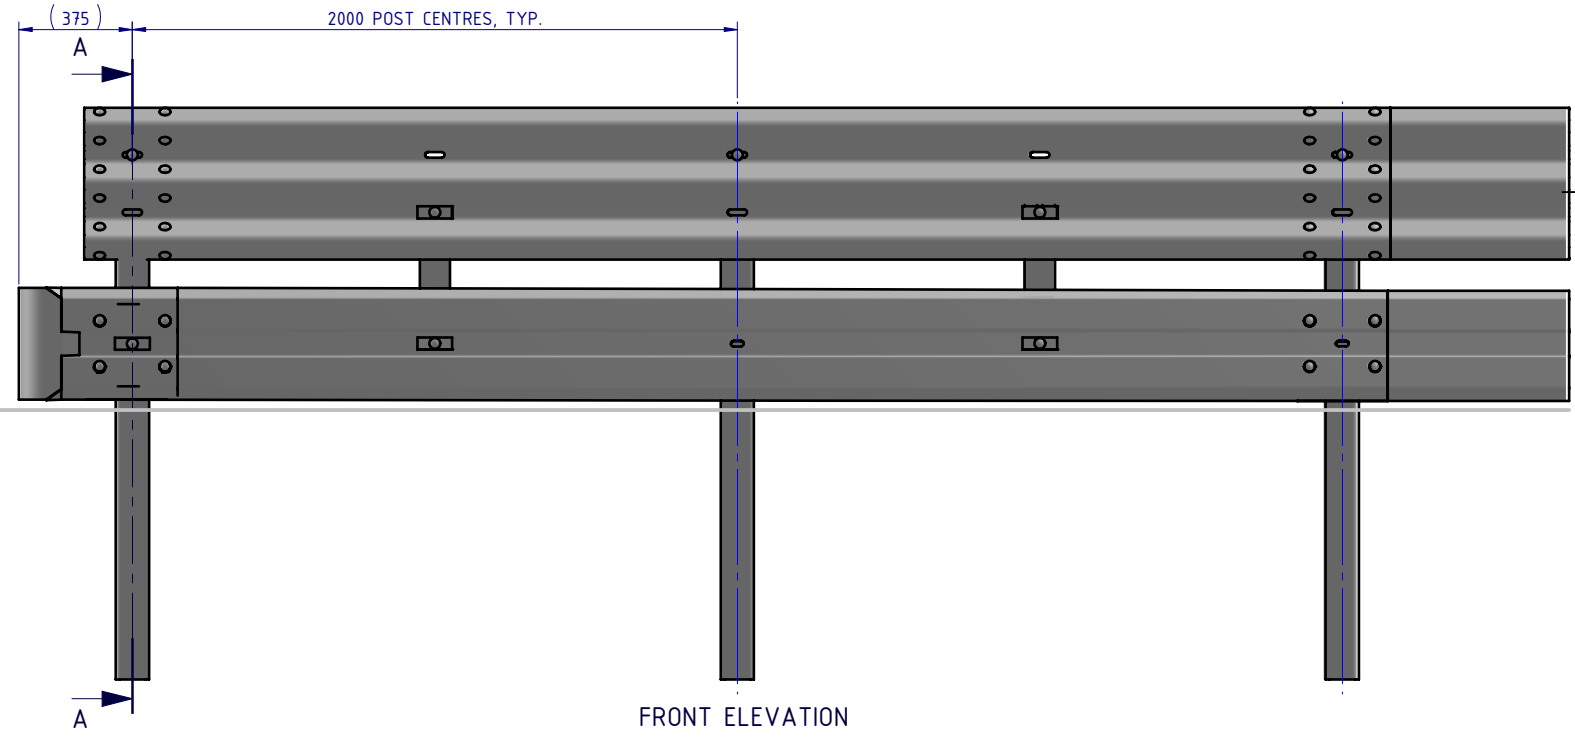
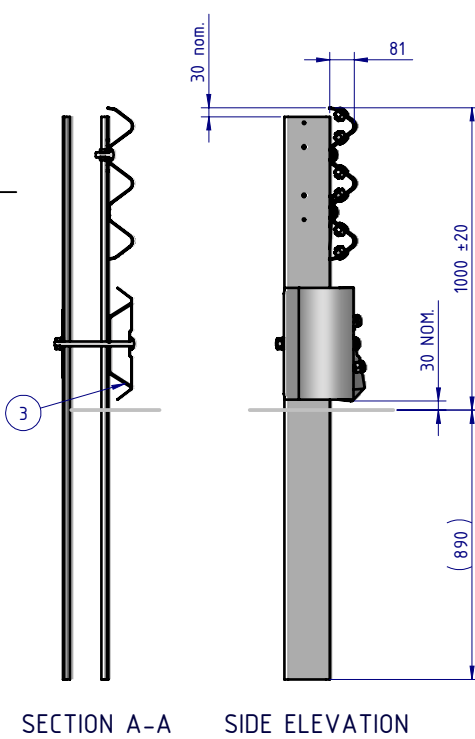
NOTES:

1. RAMSHIELD® TO BE CONSTRUCTED IN ACCORDANCE WITH SAFE DIRECTION ASSEMBLY DRAWING SD-RB-02009.



REVISIONS				
REV.	ZONE	DESCRIPTION	DATE	APPV'D
A		Original Issue	02/03/2023	HW
B		Revision Updated	08/04/2025	HW



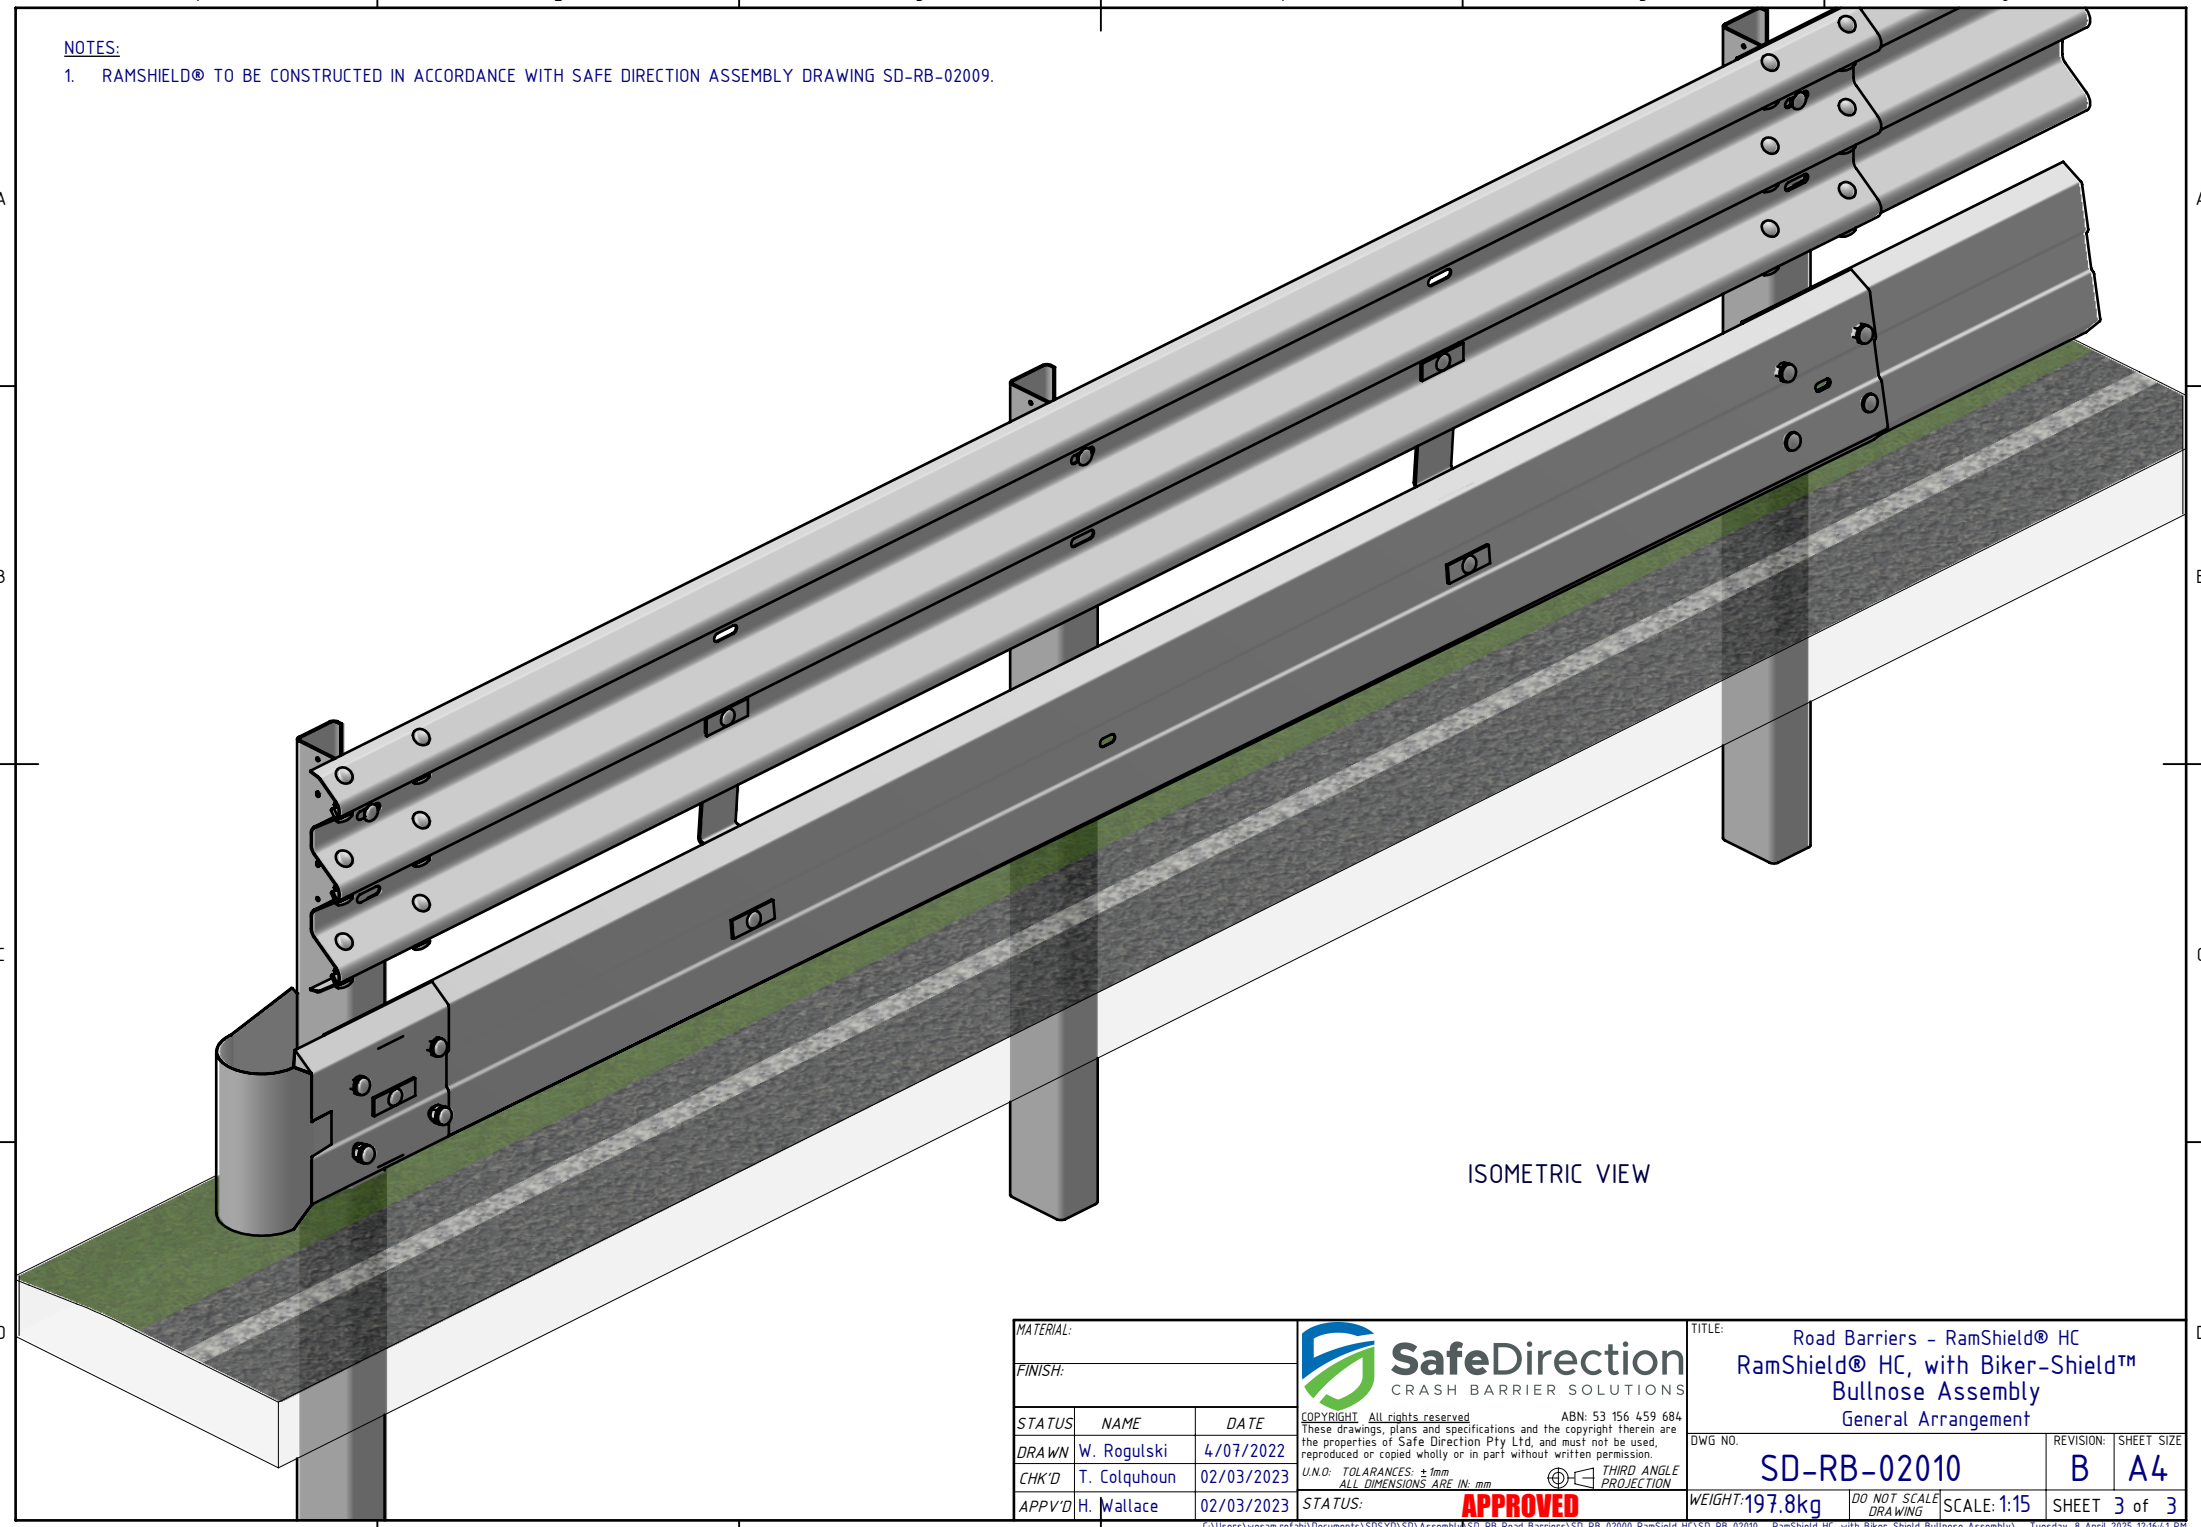
PLAN VIEW





FRONT ELEVATION

MATERIAL:			 SafeDirection CRASH BARRIER SOLUTIONS	TITLE: Road Barriers – RamShield® HC RamShield® HC, with Biker-Shield™ Bullnose Assembly General Arrangement			
FINISH:							
STATUS	NAME	DATE	<small>COPYRIGHT: All rights reserved. ABN: 53 156 459 684 These drawings, plans and specifications and the copyright therein are the properties of Safe Direction Pty Ltd, and must not be used, reproduced or copied wholly or in part without written permission. U.N.O. TOLERANCES: ±1mm ALL DIMENSIONS ARE IN: mm</small>  THIRD ANGLE PROJECTION		DWG NO.	REVISION:	SHEET SIZE
DRAWN	W. Rogulski	4/07/2022			SD-RB-02010	B	A4
CHK'D	T. Colquhoun	02/03/2023					
APPV'D	H. Wallace	02/03/2023					
STATUS:			APPROVED	WEIGHT: 197.8kg	DO NOT SCALE DRAWING	SCALE: 1:25	SHEET 1 of 3

NOTES:
1. RAMSHIELD® TO BE CONSTRUCTED IN ACCORDANCE WITH SAFE DIRECTION ASSEMBLY DRAWING SD-RB-02009.



ISOMETRIC VIEW

MATERIAL:			 SafeDirection CRASH BARRIER SOLUTIONS		TITLE: Road Barriers – RamShield® HC RamShield® HC, with Biker-Shield™ Bullnose Assembly General Arrangement					
FINISH:										
STATUS	NAME	DATE	<small>COPYRIGHT: All rights reserved. ABN: 53 156 459 684 These drawings, plans and specifications and the copyright therein are the properties of Safe Direction Pty Ltd, and must not be used, reproduced or copied wholly or in part without written permission. U.N.O. TOLERANCES: ±1mm ALL DIMENSIONS ARE IN: mm</small>  THIRD ANGLE PROJECTION		DWG NO.	SD-RB-02010		REVISION: B	SHEET SIZE A4	
DRAWN	W. Rogulski	4/07/2022								
CHK'D	T. Colquhoun	02/03/2023								
APPV'D	H. Wallace	02/03/2023								
			STATUS: APPROVED		WEIGHT: 197.8kg	DO NOT SCALE DRAWING	SCALE: 1:15	SHEET 3 of 3		