



- NOTES:
- RamShield® Median has been crash tested in accordance with MASH Test Level 3 (TL3).
 - Recorded MASH TL3 deflection = 0.995m (2270kg Pickup Truck travelling at 100km/h and 25 degrees).


REVISIONS				
REV.	ZONE	DESCRIPTION	DATE	APPV'D
A		Original Issue	25/01/2023	HW

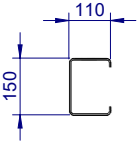


POST PLAN

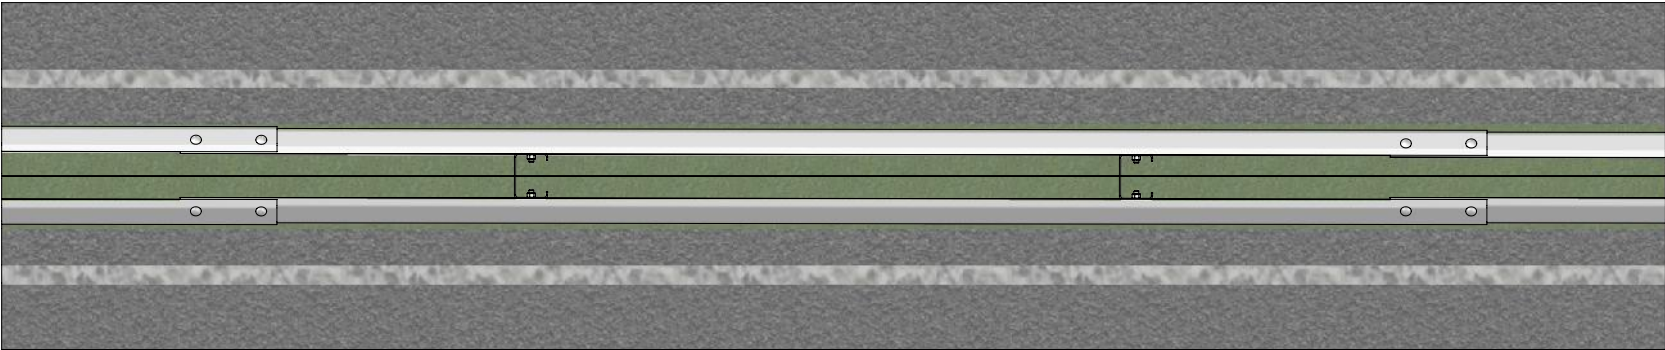

PLAN VIEW

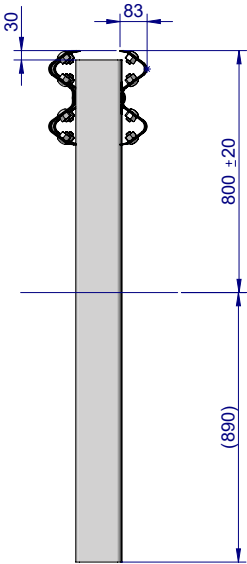

SIDE ELEVATION

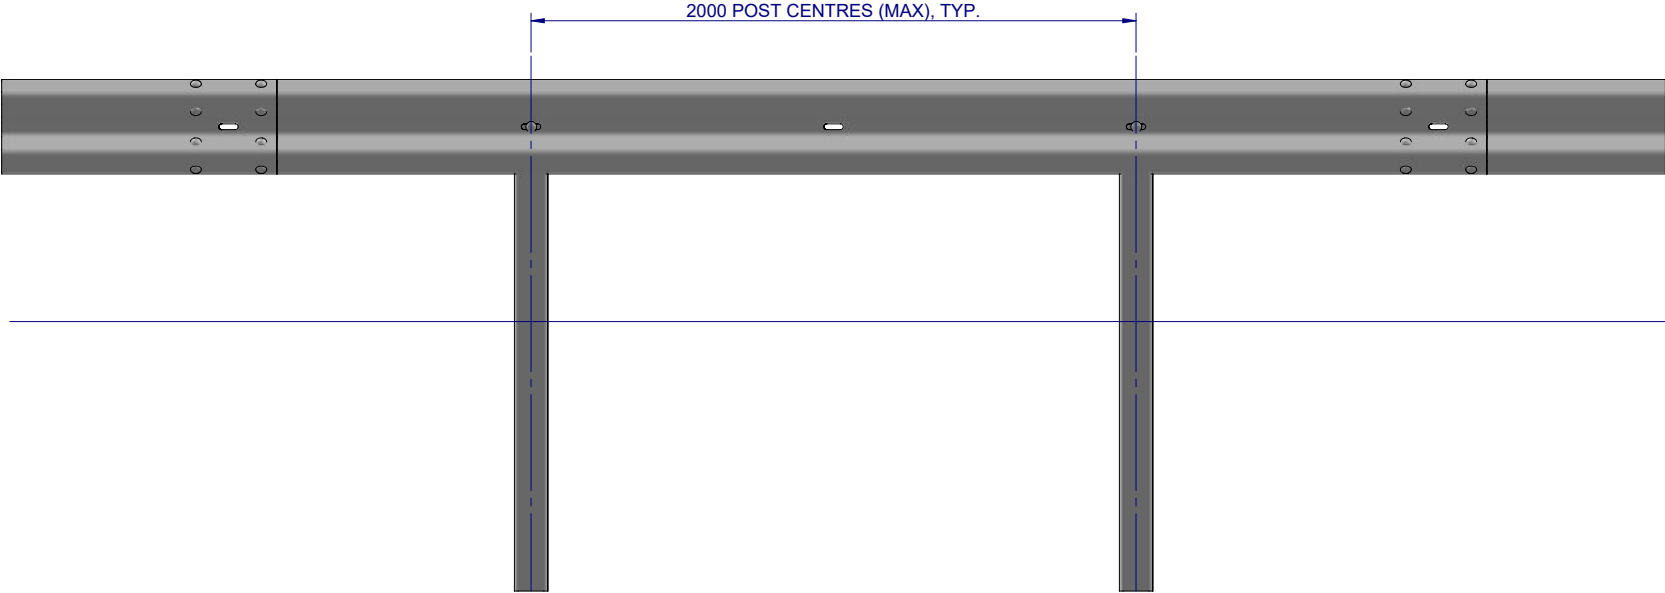

FRONT ELEVATION

BOM

ITEM NO.	PART NUMBER	DESCRIPTION	Weight kg
1	GR-PG-CS-1660-AG	RamShield® Median Post 1660mm	21.2
2	GR-WB-SR-4000-CG	W-Beam Guardrail 4.0M NLL, 1.0M CTRS	43.3
3	GR-FS-16-0032-MZ	M16x32 Mushroom Head SPLICE Bolt Class 8.8 HDG	0.1
4	GR-FS-16-0000-NG	M16 Hex Nut, Class 5, HDG	0.04
5	GR-FS-16-0032-MG	M16x32 Mushroom Head SPLICE Bolt & Oversize Nut Assy CL8.8	0.2

MATERIAL:		
FINISH:		
STATUS	NAME	DATE
DRAWN	J. An	24/01/2023
CHK'D	T. Colquhoun	24/01/2023
APPV'D	H. Wallace	24/01/2023

**SafeDirection**
CRASH BARRIER SOLUTIONS

COPYRIGHT: All rights reserved. These drawings, plans and specifications and the copyright therein are the properties of Safe Direction Pty Ltd, and must not be used, reproduced or copied wholly or in part without written permission.

U.N.O. TOLERANCES: ±1mm ALL DIMENSIONS ARE IN: mm


THIRD ANGLE PROJECTION

APPROVED


 
TITLE: Road Barriers - RamShield® W-Beam RamShield® W-Beam Median, 2m Ctrs, 1660 Posts General Arrangement			
DWG NO.	SD-RB-12000	REVISION	SHEET SIZE
		A	A4
WEIGHT:	DO NOT SCALE DRAWING	SCALE: 1:25	SHEET 1 of 3


NOTES:

1. RamShield® Median has been crash tested in accordance with MASH Test Level 3 (TL3).
2. Recorded MASH TL3 deflection = 0.995m (2270kg Pickup Truck travelling at 100km/h and 25 degrees).

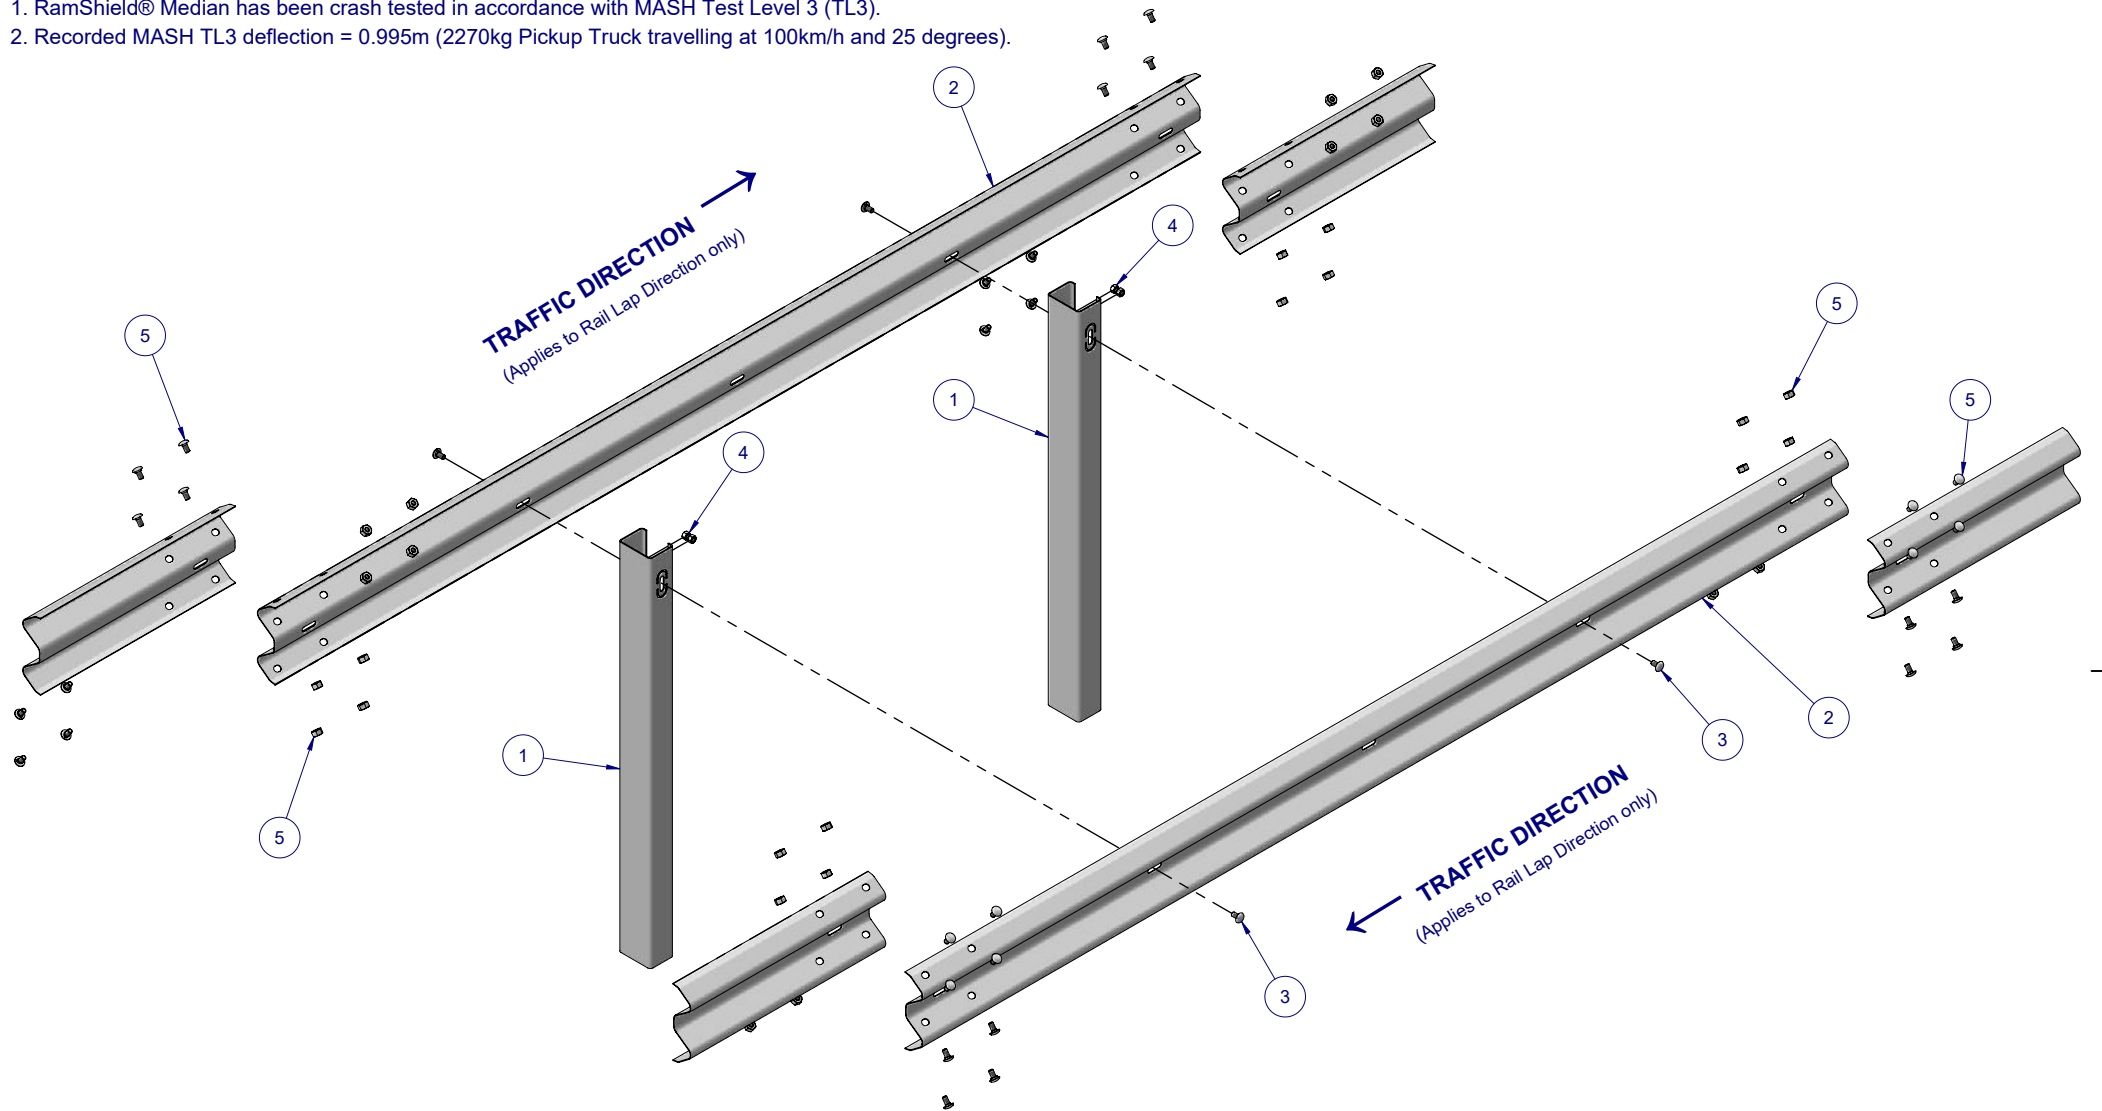



ISOMETRIC EXPLODED VIEW

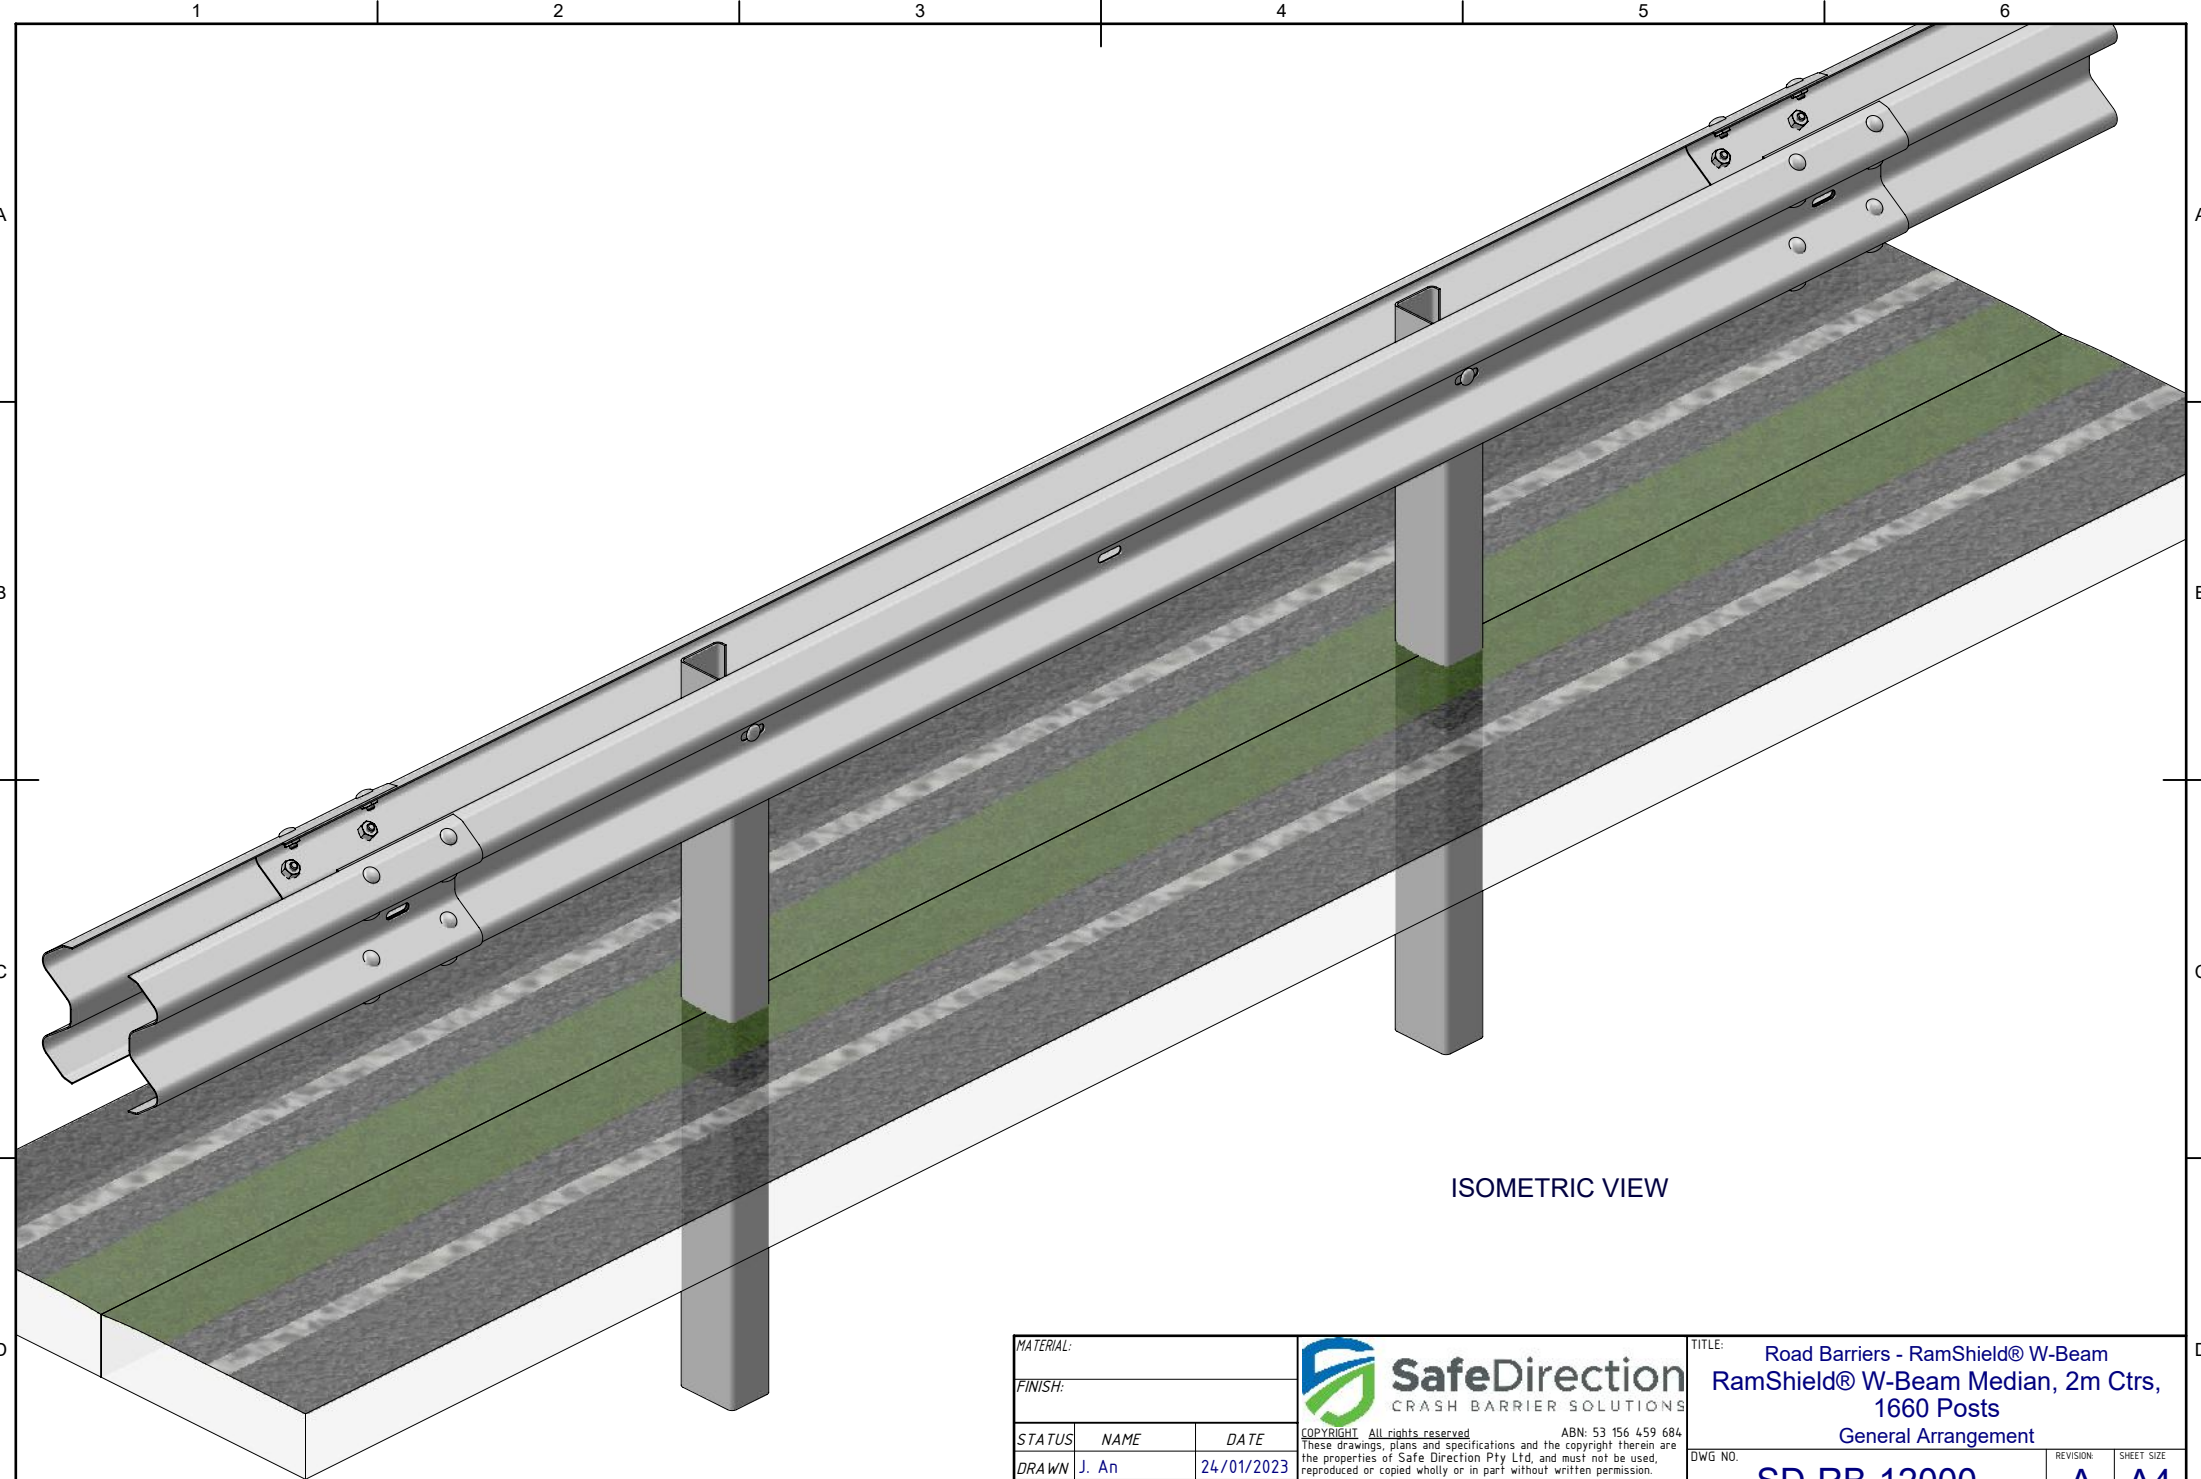MATERIAL:			 <div>SafeDirection CRASH BARRIER SOLUTIONS</div>	TITLE: Road Barriers - RamShield® W-Beam RamShield® W-Beam Median, 2m Ctrs, 1660 Posts General Arrangement			
FINISH:				DWG NO. SD-RB-12000			
STATUS	NAME	DATE	<div>COPYRIGHT: All rights reserved. ABN: 53 156 459 684 These drawings, plans and specifications and the copyright therein are the properties of Safe Direction Pty Ltd, and must not be used, reproduced or copied wholly or in part without written permission.</div> <div>U.N.O: TOLERANCES: ±1mm ALL DIMENSIONS ARE IN: mm</div> <div> THIRD ANGLE PROJECTION</div>		REVISION:	SHEET SIZE	
DRAWN	J. An	24/01/2023			A	A4	
CHK'D	T. Colquhoun	24/01/2023					
APPV'D	H. Wallace	24/01/2023					
STATUS: APPROVED			WEIGHT:	DO NOT SCALE DRAWING	SCALE: 1:25	SHEET 2 of 3	



ISOMETRIC VIEW

MATERIAL:			 SafeDirection CRASH BARRIER SOLUTIONS	TITLE: Road Barriers - RamShield® W-Beam RamShield® W-Beam Median, 2m Ctrs, 1660 Posts General Arrangement						
FINISH:				DWG NO. SD-RB-12000 <div>REVISION: A SHEET SIZE: A4</div>						
STATUS	NAME	DATE	<div>COPYRIGHT: All rights reserved. ABN: 53 156 459 684 These drawings, plans and specifications and the copyright therein are the properties of Safe Direction Pty Ltd, and must not be used, reproduced or copied wholly or in part without written permission. U.N.O: TOLERANCES: ±1mm ALL DIMENSIONS ARE IN: mm</div> <div>THIRD ANGLE PROJECTION</div>							
DRAWN	J. An	24/01/2023								
CHK'D	T. Colquhoun	24/01/2023								
APPV'D	H. Wallace	24/01/2023								
STATUS:			APPROVED		WEIGHT:	DO NOT SCALE DRAWING	SCALE: 1:15	SHEET 3 of 3		