



Crash Test Performance				
Vehicle Type	Impact Speed	Impact Height	Impact Energy	Barrier Configuration
2000 kg	30 km/h	0.5 m	67.2 kJ	4 m w-beam supported by six (6) posts at 0.8 m centres positioned on the outside edge of a 150 mm thick elevated concrete slab.
2000 kg	20 km/h	0.5 m	29.6 kJ	6 m w-beam supported by four (4) posts at 2.0 m centres positioned on the outside edge of a 150 mm thick elevated concrete slab.

REVISIONS				
REV.	ZONE	DESCRIPTION	DATE	APPV'D
A		Original Issue, supersedes GR-WB-172	20/07/2022	HW
B		Rhino-Stop Heavy Duty Post revision, updated	27/06/2025	HW
C		Performance & Installation Req. Tables Added	24/02/2026	HW


Installation Requirements				
Anchor Type	Drill Depth	Torque	Anchors per Post	Minimum Concrete Slab Thickness (t)
M20 Fischer FBN II	115 mm	200 Nm	2 off	150 mm

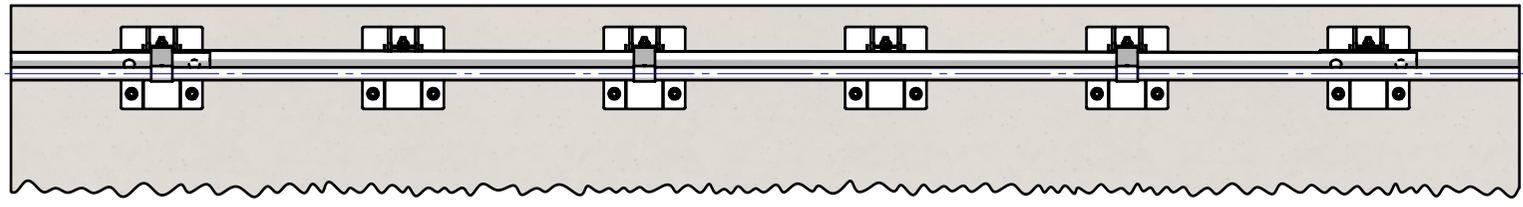


PLAN VIEW

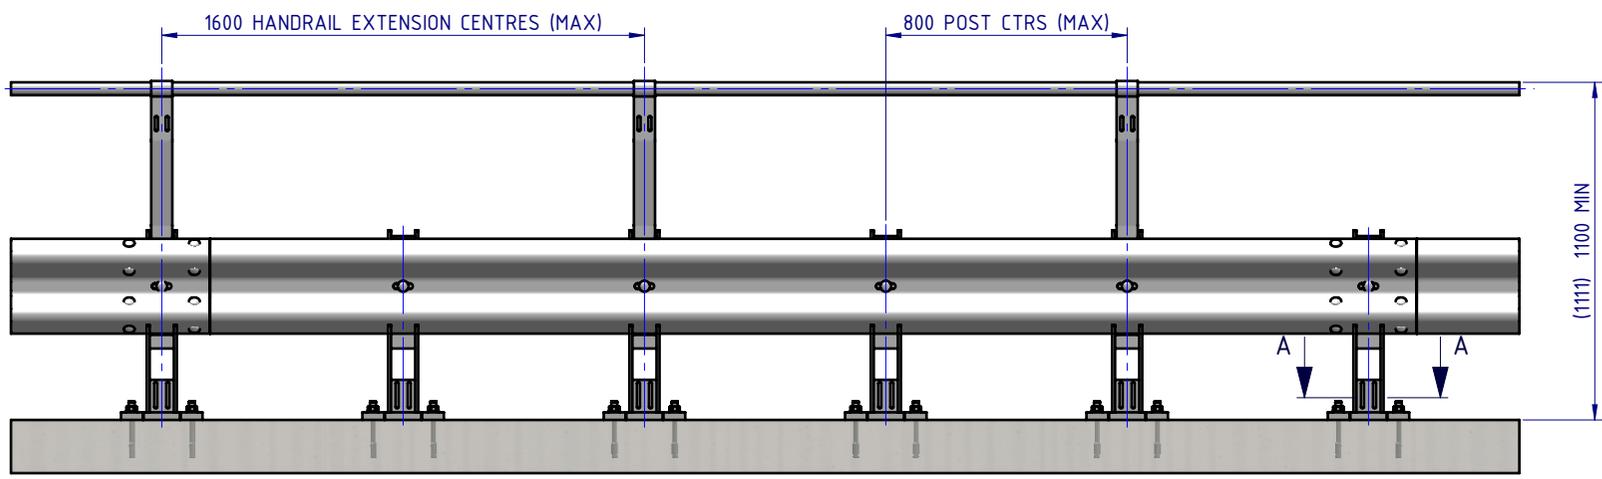

FRONT ELEVATION

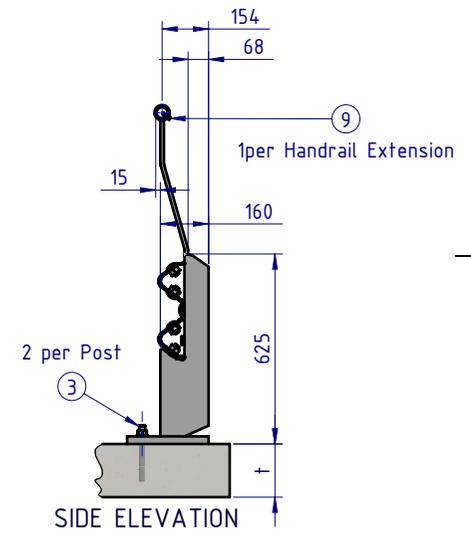

SIDE ELEVATION

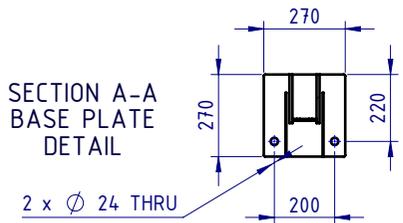

SECTION A-A  
BASE PLATE  
DETAIL

BOM			
ITEM NO.	PART NUMBER	DESCRIPTION	Weight kg
1	GR-PB-IS-0625-DG	Rhino-Stop® Heavy Duty Post	25.6
2	GR-MX-MX-0800-AG	Handrail Extension Type 4	5.3
3	GR-FS-20-0187-HG	FISCHER FBN II, M20x187mm	0.5
4	GR-WB-SR-4000-GG	W-Beam Guardrail 4.0m NLL, 0.8m CTRS	43.3
5	HR-PI-32-6500-AG	Handrail / Sight Rail Pipe 32NB	20.1
6	GR-FS-16-0045-HG	M16x45 Hex Head Bolt & Nut Assy	0.0
7	GR-FS-16-0032-MG	M16x32 Mushroom Head SPLICE Bolt & Oversize Nut Assy CL8.8	0.2
8	GR-FS-16-0050-MG	M16x50 Mushroom Head POST Bolt & Oversize Nut Assy Class 4.6	0.2
9	GR-FS-14-0025-TG	14g x 25mm Hex Head Screw Self Tapping, 10 tpi, Class5, B8 Coating	

MATERIAL:		
FINISH:		
STATUS	NAME	DATE
DRAWN	W. Rogulski	20/07/2022
CHK'D	T. Colquhoun	11/09/2025
APPV'D	H. Wallace	11/09/2025

**SafeDirection**  
CRASH BARRIER SOLUTIONS


ABN: 53 156 459 684  
COPYRIGHT: All rights reserved. These drawings, plans and specifications and the copyright therein are the properties of Safe Direction Pty Ltd, and must not be used, reproduced or copied wholly or in part without written permission.

U.N.O. TOLERANCES: ±1mm  
ALL DIMENSIONS ARE IN: mm

THIRD ANGLE PROJECTION

**APPROVED**

TITLE: Carpark Barriers - Rhino-Stop® Heavy Duty Type 3 GuardRail & Sight Rail General Arrangement			
DWG NO.	REVISION:	SHEET SIZE	
SD-CP-05003	C	A4	
WEIGHT: 780.9kg	SCALE: 1:25	SHEET 1 of 3	

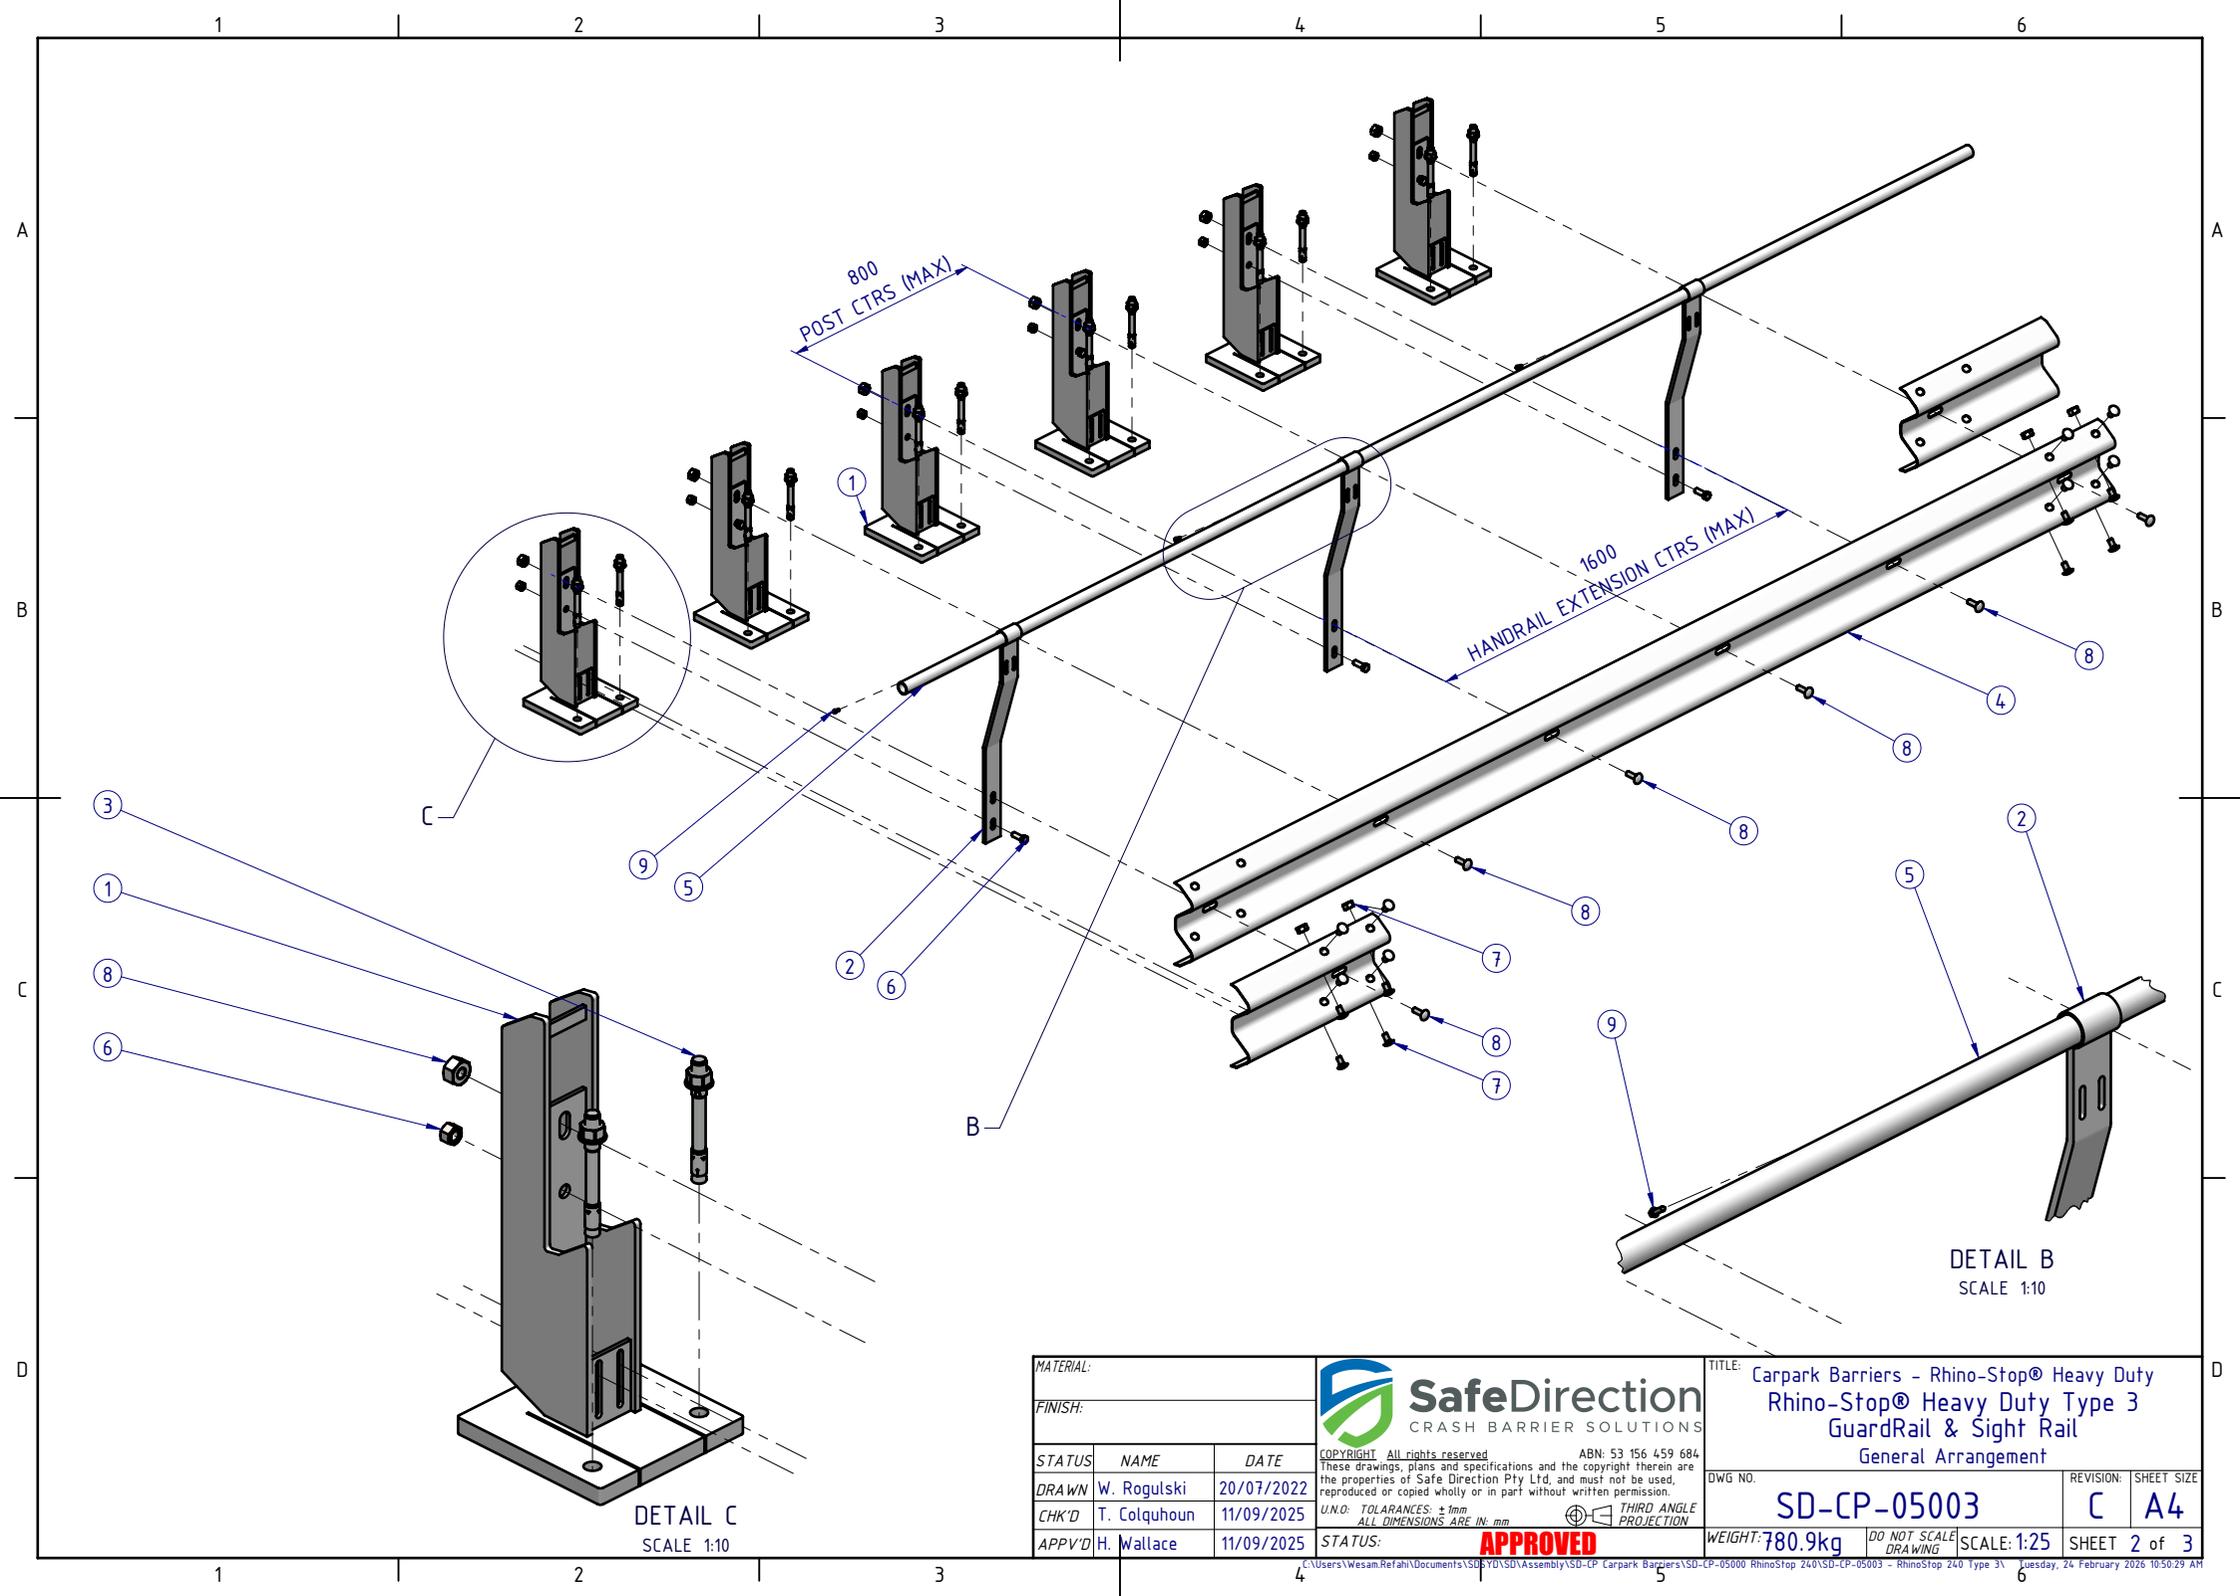

DETAIL C  
SCALE 1:10

DETAIL B  
SCALE 1:25

MATERIAL:		
FINISH:		
STATUS	NAME	DATE
DRAWN	W. Rogulski	20/07/2022
CHK'D	T. Colquhoun	11/09/2025
APPV'D	H. Wallace	11/09/2025

**SafeDirection**  
CRASH BARRIER SOLUTIONS


COPYRIGHT: All rights reserved. ABN: 53 156 459 684  
These drawings, plans and specifications and the copyright therein are the properties of Safe Direction Pty Ltd, and must not be used, reproduced or copied wholly or in part without written permission.

U.N.O. TOLERANCES: ±1mm  
ALL DIMENSIONS ARE IN: mm

**APPROVED**

THIRD ANGLE PROJECTION

TITLE: Carpark Barriers - Rhino-Stop® Heavy Duty GuardRail & Sight Rail General Arrangement			
DWG NO.	REVISION:	SHEET SIZE	
SD-CP-05003	C	A4	
WEIGHT: 780.9kg	DO NOT SCALE DRAWING	SCALE: 1:25	SHEET 2 of 3

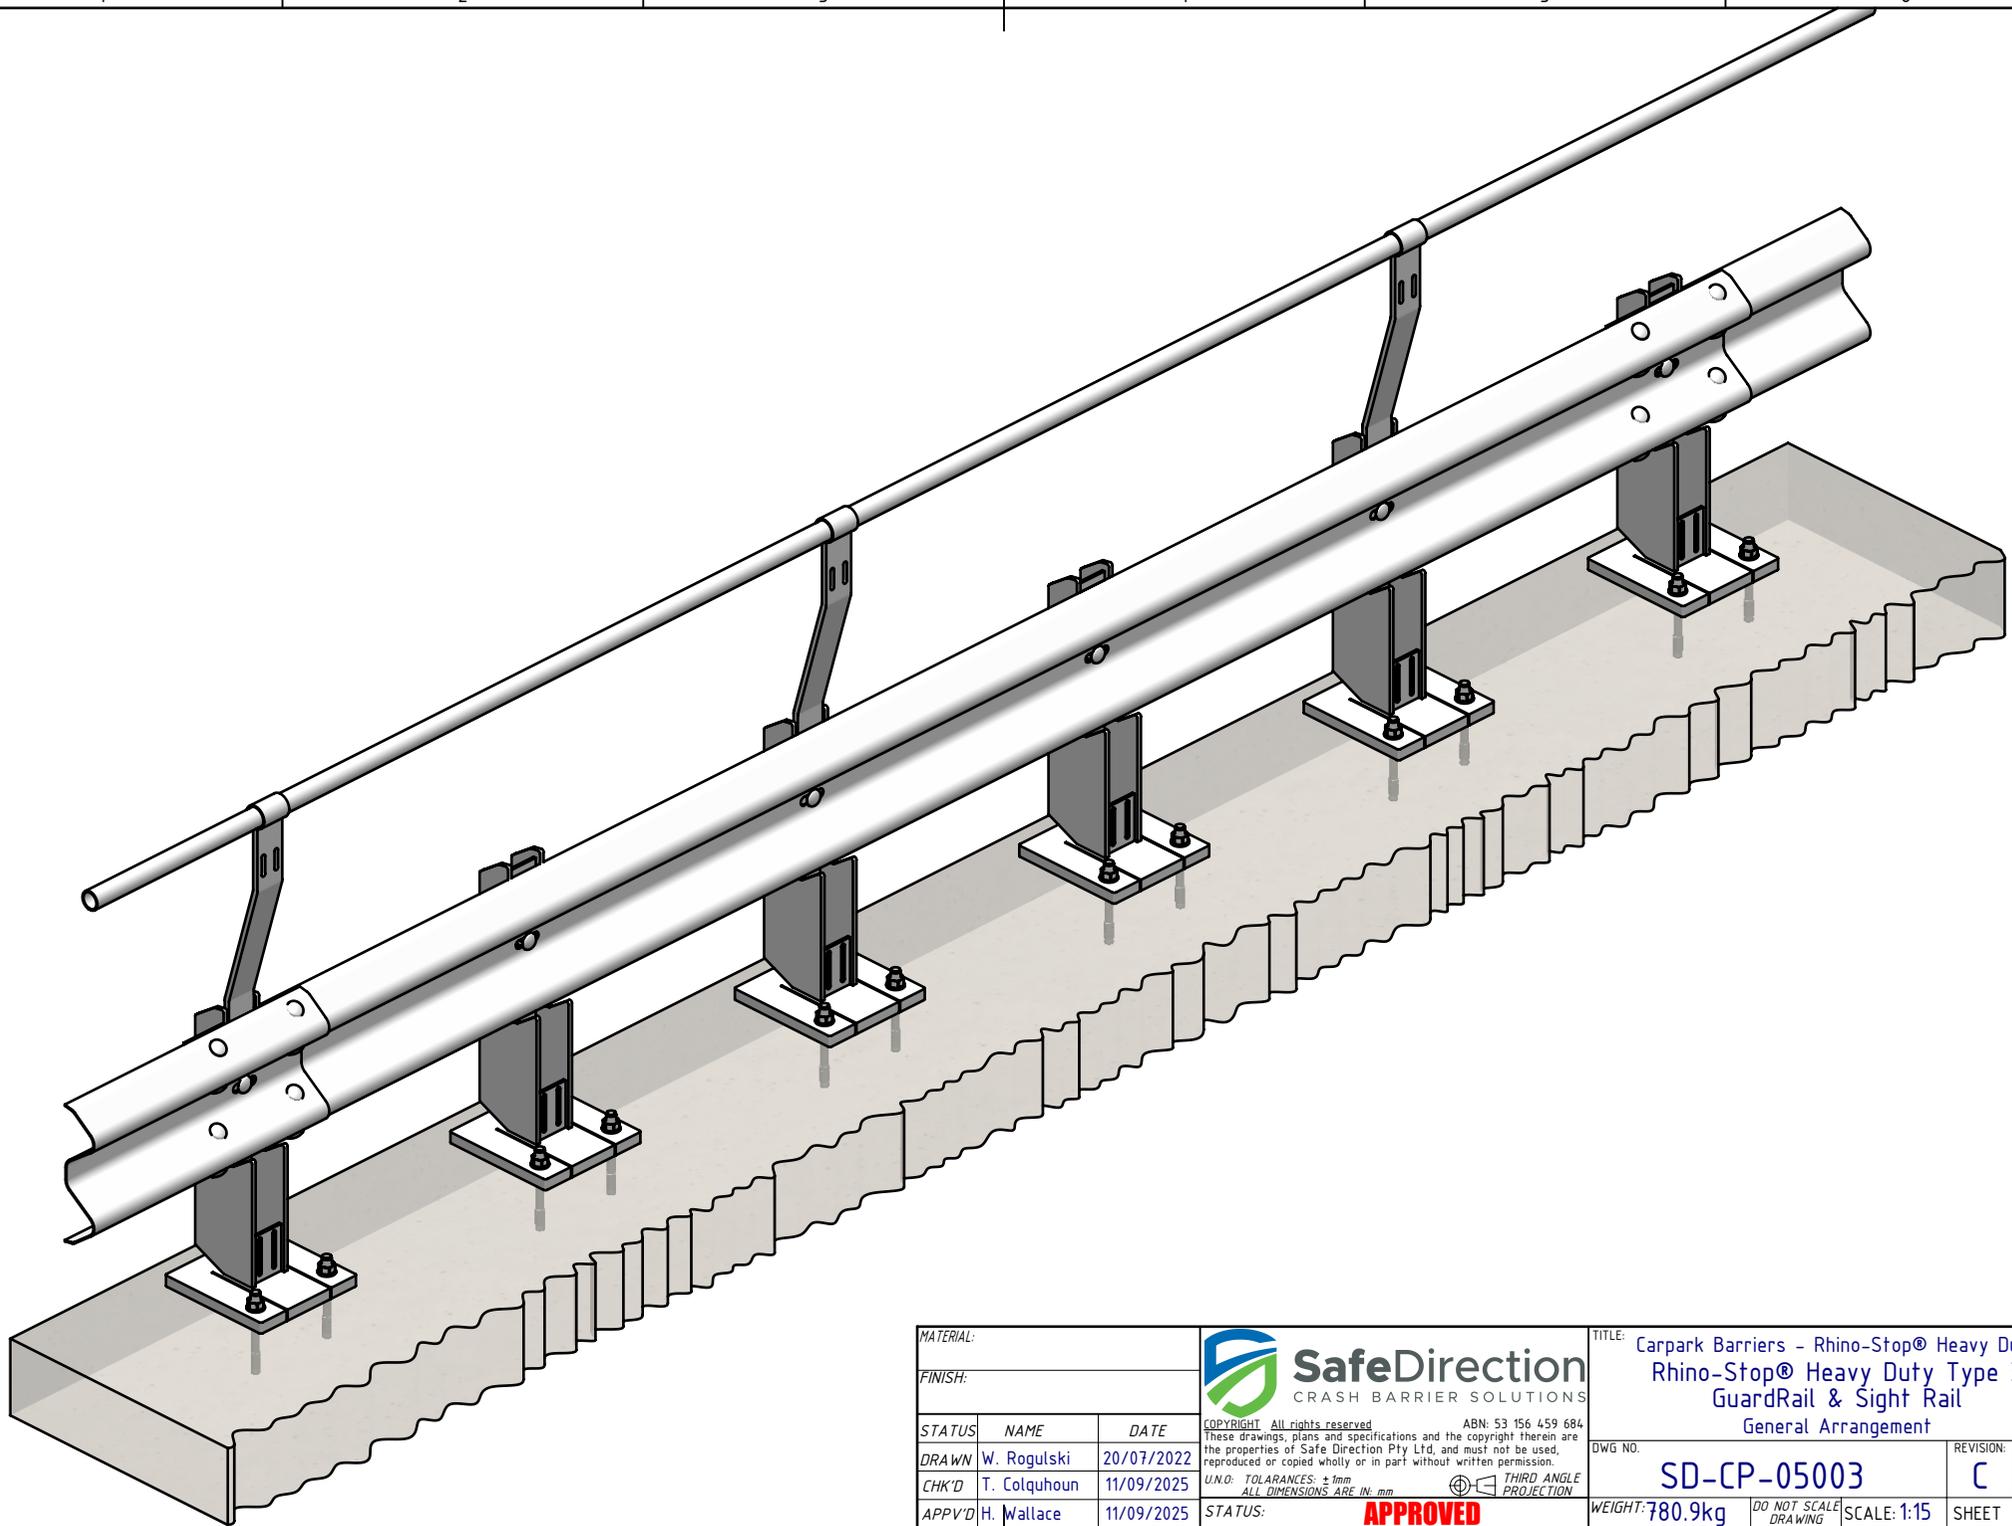

MATERIAL:		
FINISH:		
STATUS	NAME	DATE
DRAWN	W. Rogulski	20/07/2022
CHK'D	T. Colquhoun	11/09/2025
APPV'D	H. Wallace	11/09/2025

**SafeDirection**  
CRASH BARRIER SOLUTIONS

COPYRIGHT: All rights reserved. ABN: 53 156 459 684  
These drawings, plans and specifications and the copyright therein are the properties of Safe Direction Pty Ltd, and must not be used, reproduced or copied wholly or in part without written permission.

U.N.O. TOLERANCES: ±1mm  
ALL DIMENSIONS ARE IN: mm

**THIRD ANGLE PROJECTION**

**APPROVED**

TITLE: Carpark Barriers - Rhino-Stop® Heavy Duty Rhino-Stop® Heavy Duty Type 3 GuardRail & Sight Rail General Arrangement			
DWG NO.	REVISION:	SHEET SIZE	
SD-CP-05003	C	A4	
WEIGHT: 780.9kg	DO NOT SCALE DRAWING	SCALE: 1:15	SHEET 3 of 3