



REVISIONS				DATE	APPVD
REV.	ZONE	DESCRIPTION			

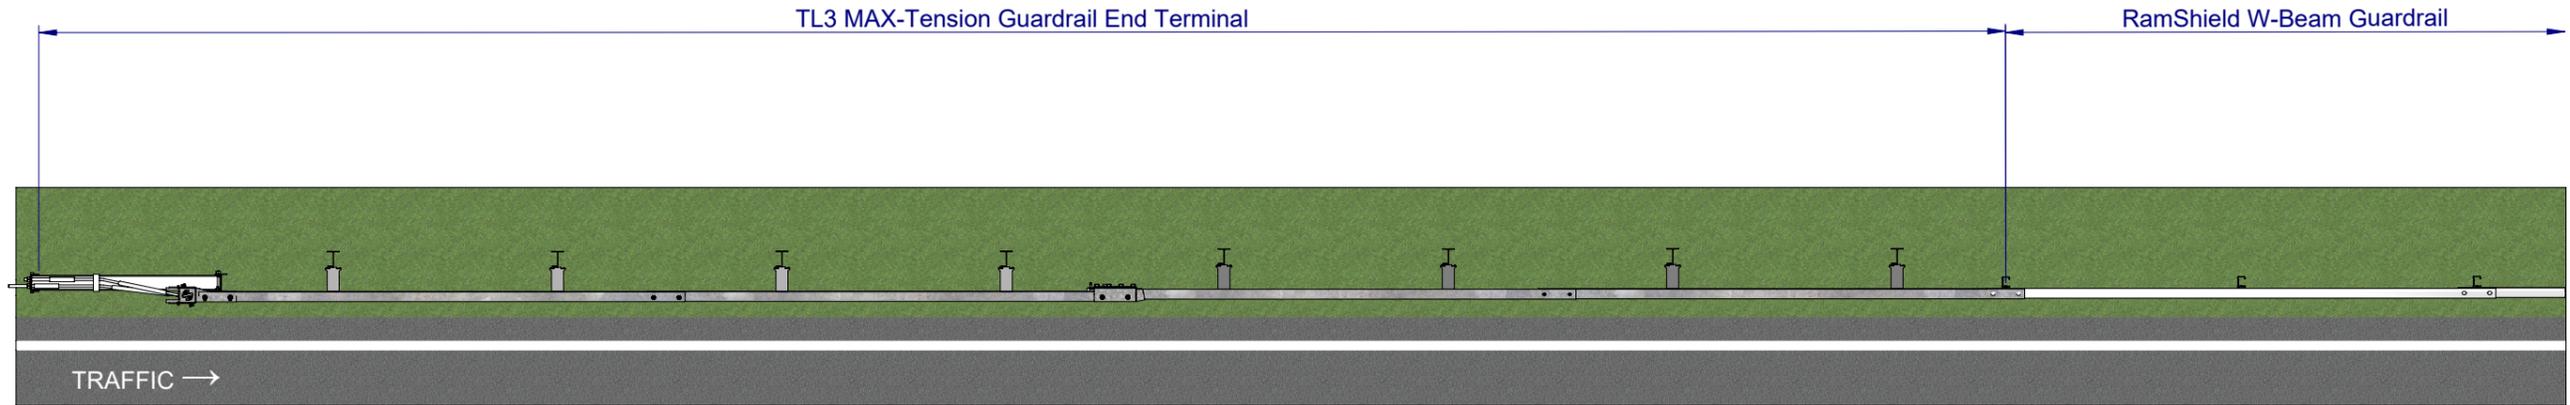

PLAN VIEW

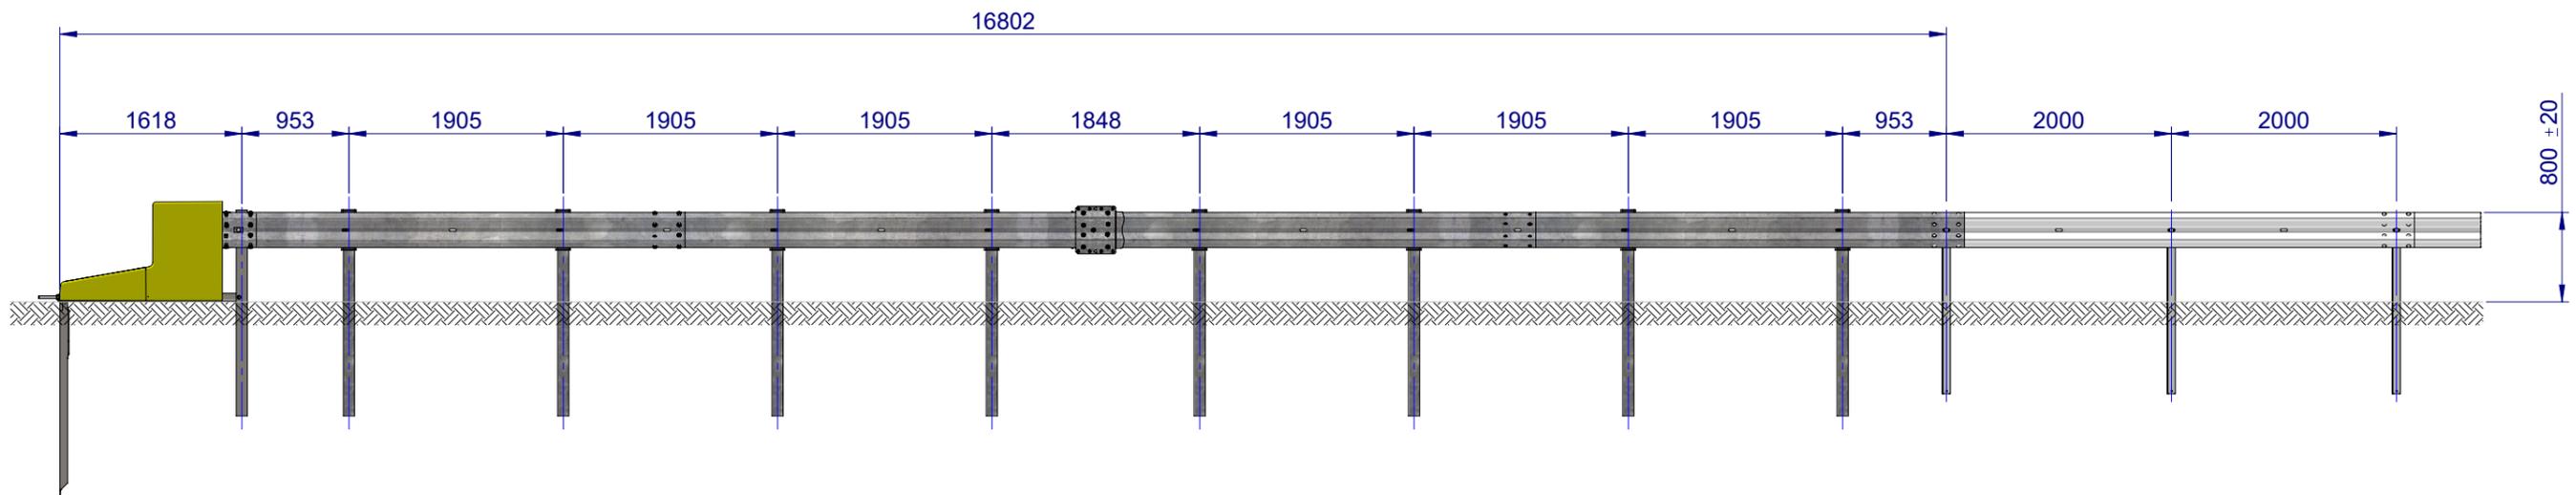

FRONT ELEVATION

Notes

1. MAX-Tension Guardrail End Terminal to be constructed in accordance with Safe Direction assembly drawing SD-RB-05013.
2. RamShield W-Beam to be constructed in accordance with Safe Direction assembly drawing SD-RB-01000.

MATERIAL:		
FINISH:		
<b>STATUS</b>	<b>NAME</b>	<b>DATE</b>
DRAWN	J. An	21/08/2023
CHK'D	T. Colquhoun	21/08/2023
APPVD	H. Wallace	21/08/2023

**SafeDirection**  
CRASH BARRIER SOLUTIONS

COPYRIGHT All rights reserved. These drawings, plans and specifications and the copyright therein are the properties of Safe Direction Pty Ltd. and must not be used, reproduced or copied wholly or in part without written permission.

ABN: 53 156 459 684

UNLESS OTHERWISE SPECIFIED: GENERAL TOLERANCES: ±0.5mm ALL DIMENSIONS ARE IN: mm

**THIRD ANGLE PROJECTION**

**STATUS: APPROVED**

TITLE:		Revision: SHEET SIZE	
RamShield W-Beam Connection to MAX-Tension Terminal		A	A3
General Arrangement			
DWG TYPE:	SD-RB-01037		
DWG NO.			
WEIGHT:	DO NOT SCALE DRAWING	SCALE: 1:60	SHEET 1 of 1