




REVISIONS			DATE	APPVD
REV.	ZONE	DESCRIPTION		
A		Initial Issue	22/08/2023	HW

 


POST PLAN

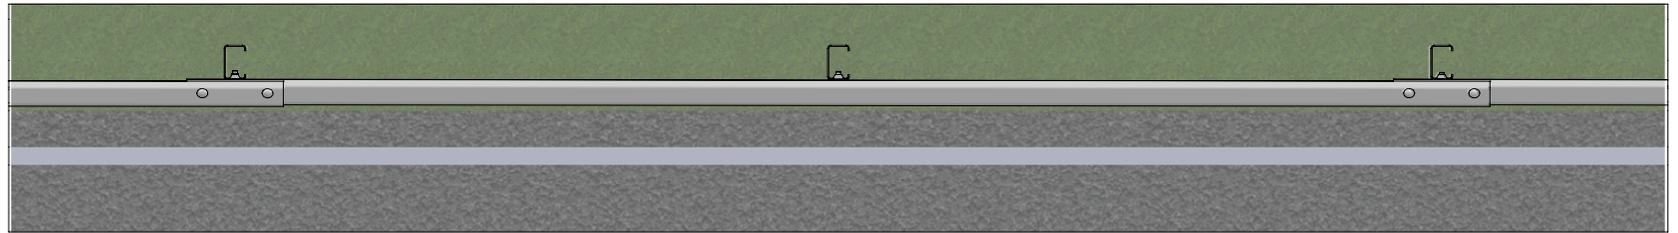

PLAN VIEW

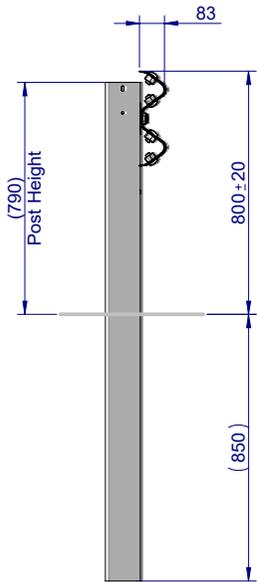


SIDE ELEVATION

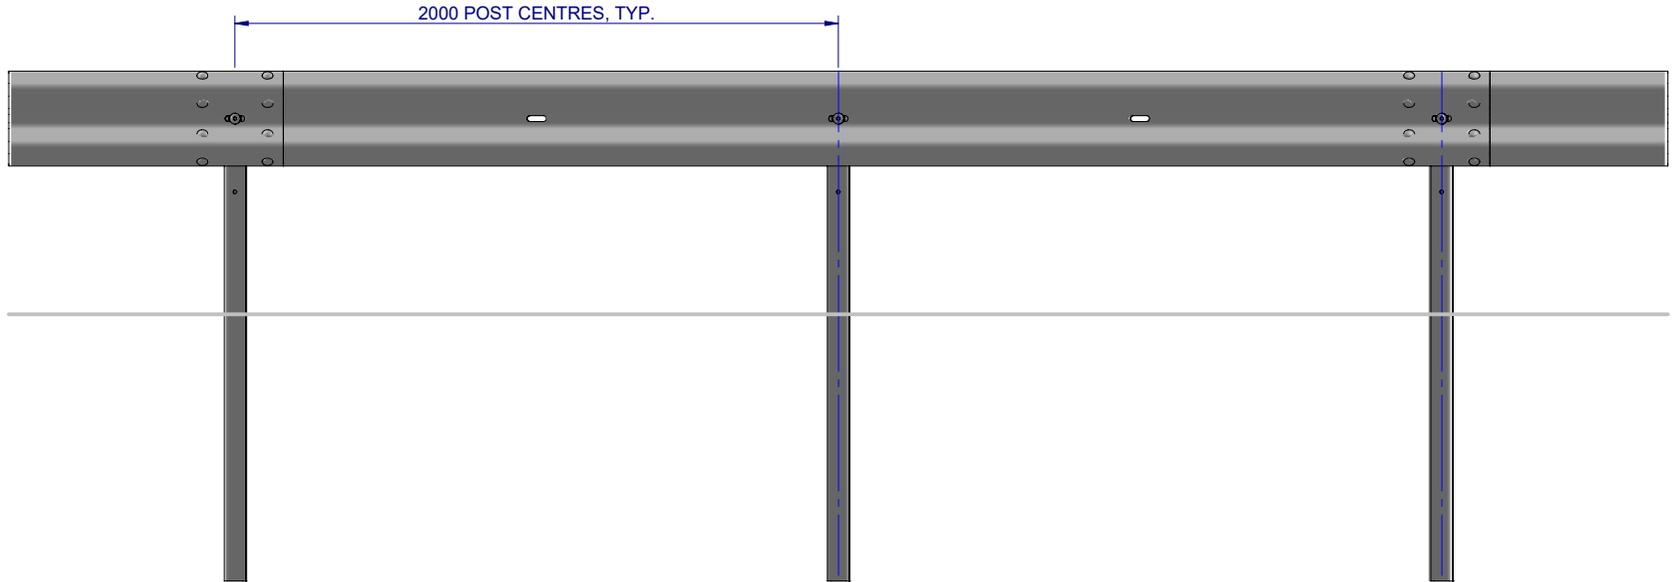

FRONT ELEVATION

MATERIAL:			 SafeDirection CRASH BARRIER SOLUTIONS	TITLE: Road Barriers - Sentry W-Beam Sentry W-Beam Assembly, 1640mm posts at 2m centres General Arrangement	
FINISH:				DWG NO. SD-RB-013001	REVISION: A
STATUS	NAME	DATE	<small>COPYRIGHT: All rights reserved. These drawings, plans and specifications and the copyright therein are the properties of Safe Direction Pty Ltd. and must not be used, reproduced or copied wholly or in part without written permission.</small>		
DRAWN	J. An	22/08/2023	<small>U.N.O. TOLARANCES: ±1mm ALL DIMENSIONS ARE IN: mm</small>		
CHK'D	W. Refahi	22/08/2023	<small>THIRD ANGLE PROJECTION</small>		
APPVD	T. Colquhoun	22/08/2023	STATUS: APPROVED		
WEIGHT:			DO NOT SCALE DRAWING	SCALE: 1:25	SHEET 1 of 3

Item No.	Part Number	Description
1	GR-PG-SW-1640-AG	Sentry Standard Post 1640mm
2	GR-WB-SR-4000-CG	W-Beam Guardrail 4.0M NLL, 1.0M CTRS
3	GR-FS-16-0032-MG	M16x32 Mushroom Head SPLICE Bolt & Oversize Nut Assy CL8.8
4	GR-FS-16-0040-AG	M16x40 Post Bolt & Oversized Nut
5	GR-FS-ST-WASH-AG	Sentry Barrier Washer

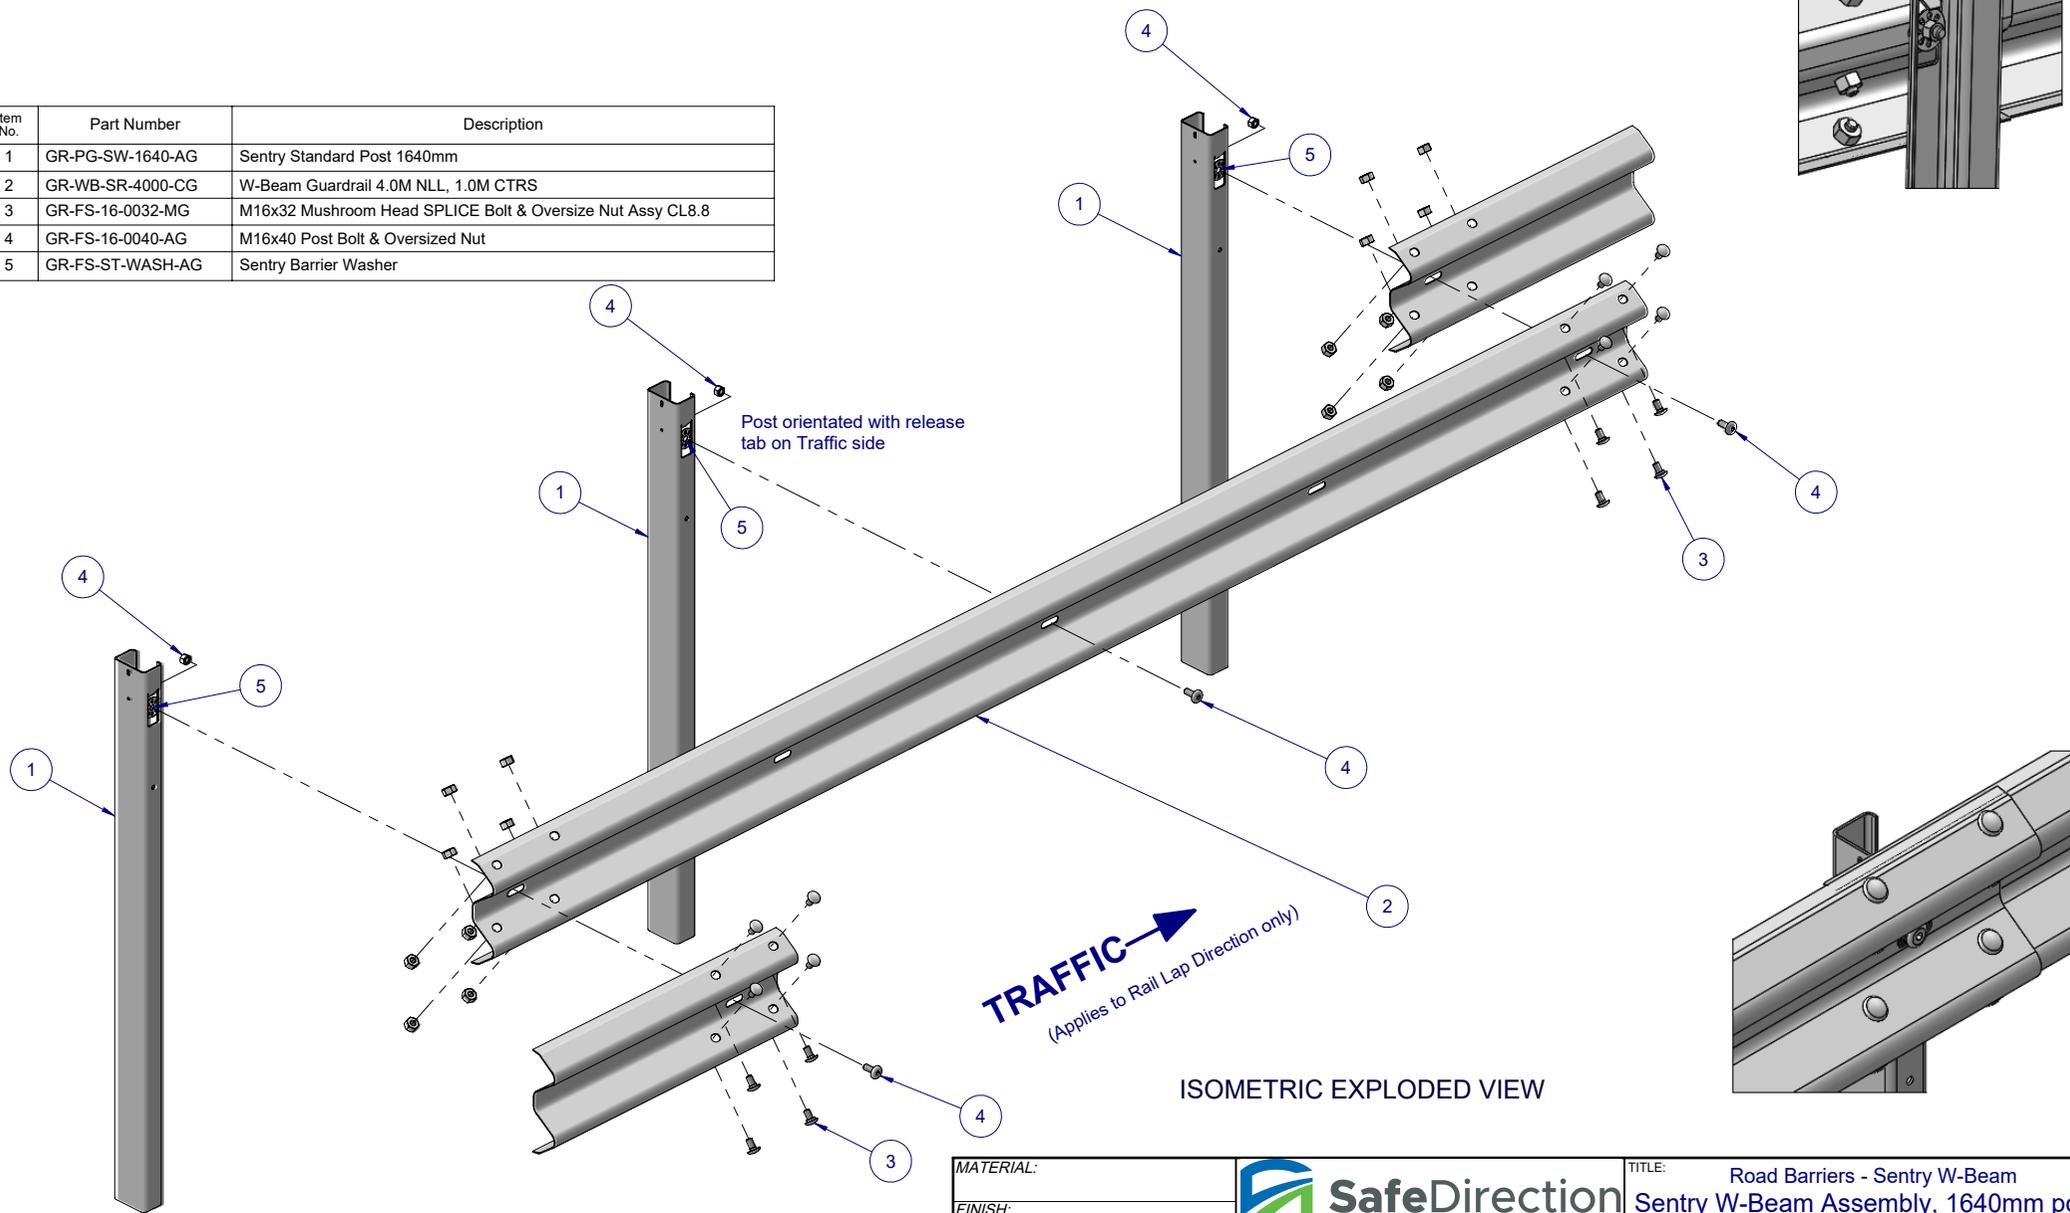

MATERIAL:		
FINISH:		
STATUS	NAME	DATE
DRAWN	J. An	22/08/2023
CHK'D	W. Refahi	22/08/2023
APP'VD	T. Colquhoun	22/08/2023

SafeDirection
CRASH BARRIER SOLUTIONS


COPYRIGHT: All rights reserved. These drawings, plans and specifications and the copyright therein are the properties of Safe Direction Pty Ltd. and must not be used, reproduced or copied wholly or in part without written permission.

U.N.O. TOLERANCES: ±1mm ALL DIMENSIONS ARE IN: mm

THIRD ANGLE PROJECTION

STATUS: APPROVED

TITLE:		Road Barriers - Sentry W-Beam Sentry W-Beam Assembly, 1640mm posts at 2m centres General Arrangement	
DWG NO.	SD-RB-013001	REVISION:	SHEET SIZE
WEIGHT:	DO NOT SCALE DRAWING	SCALE: 1:20	A A4
SHEET 2 of 3		TUESDAY, 22 AUGUST 2023 12:22:22 PM	

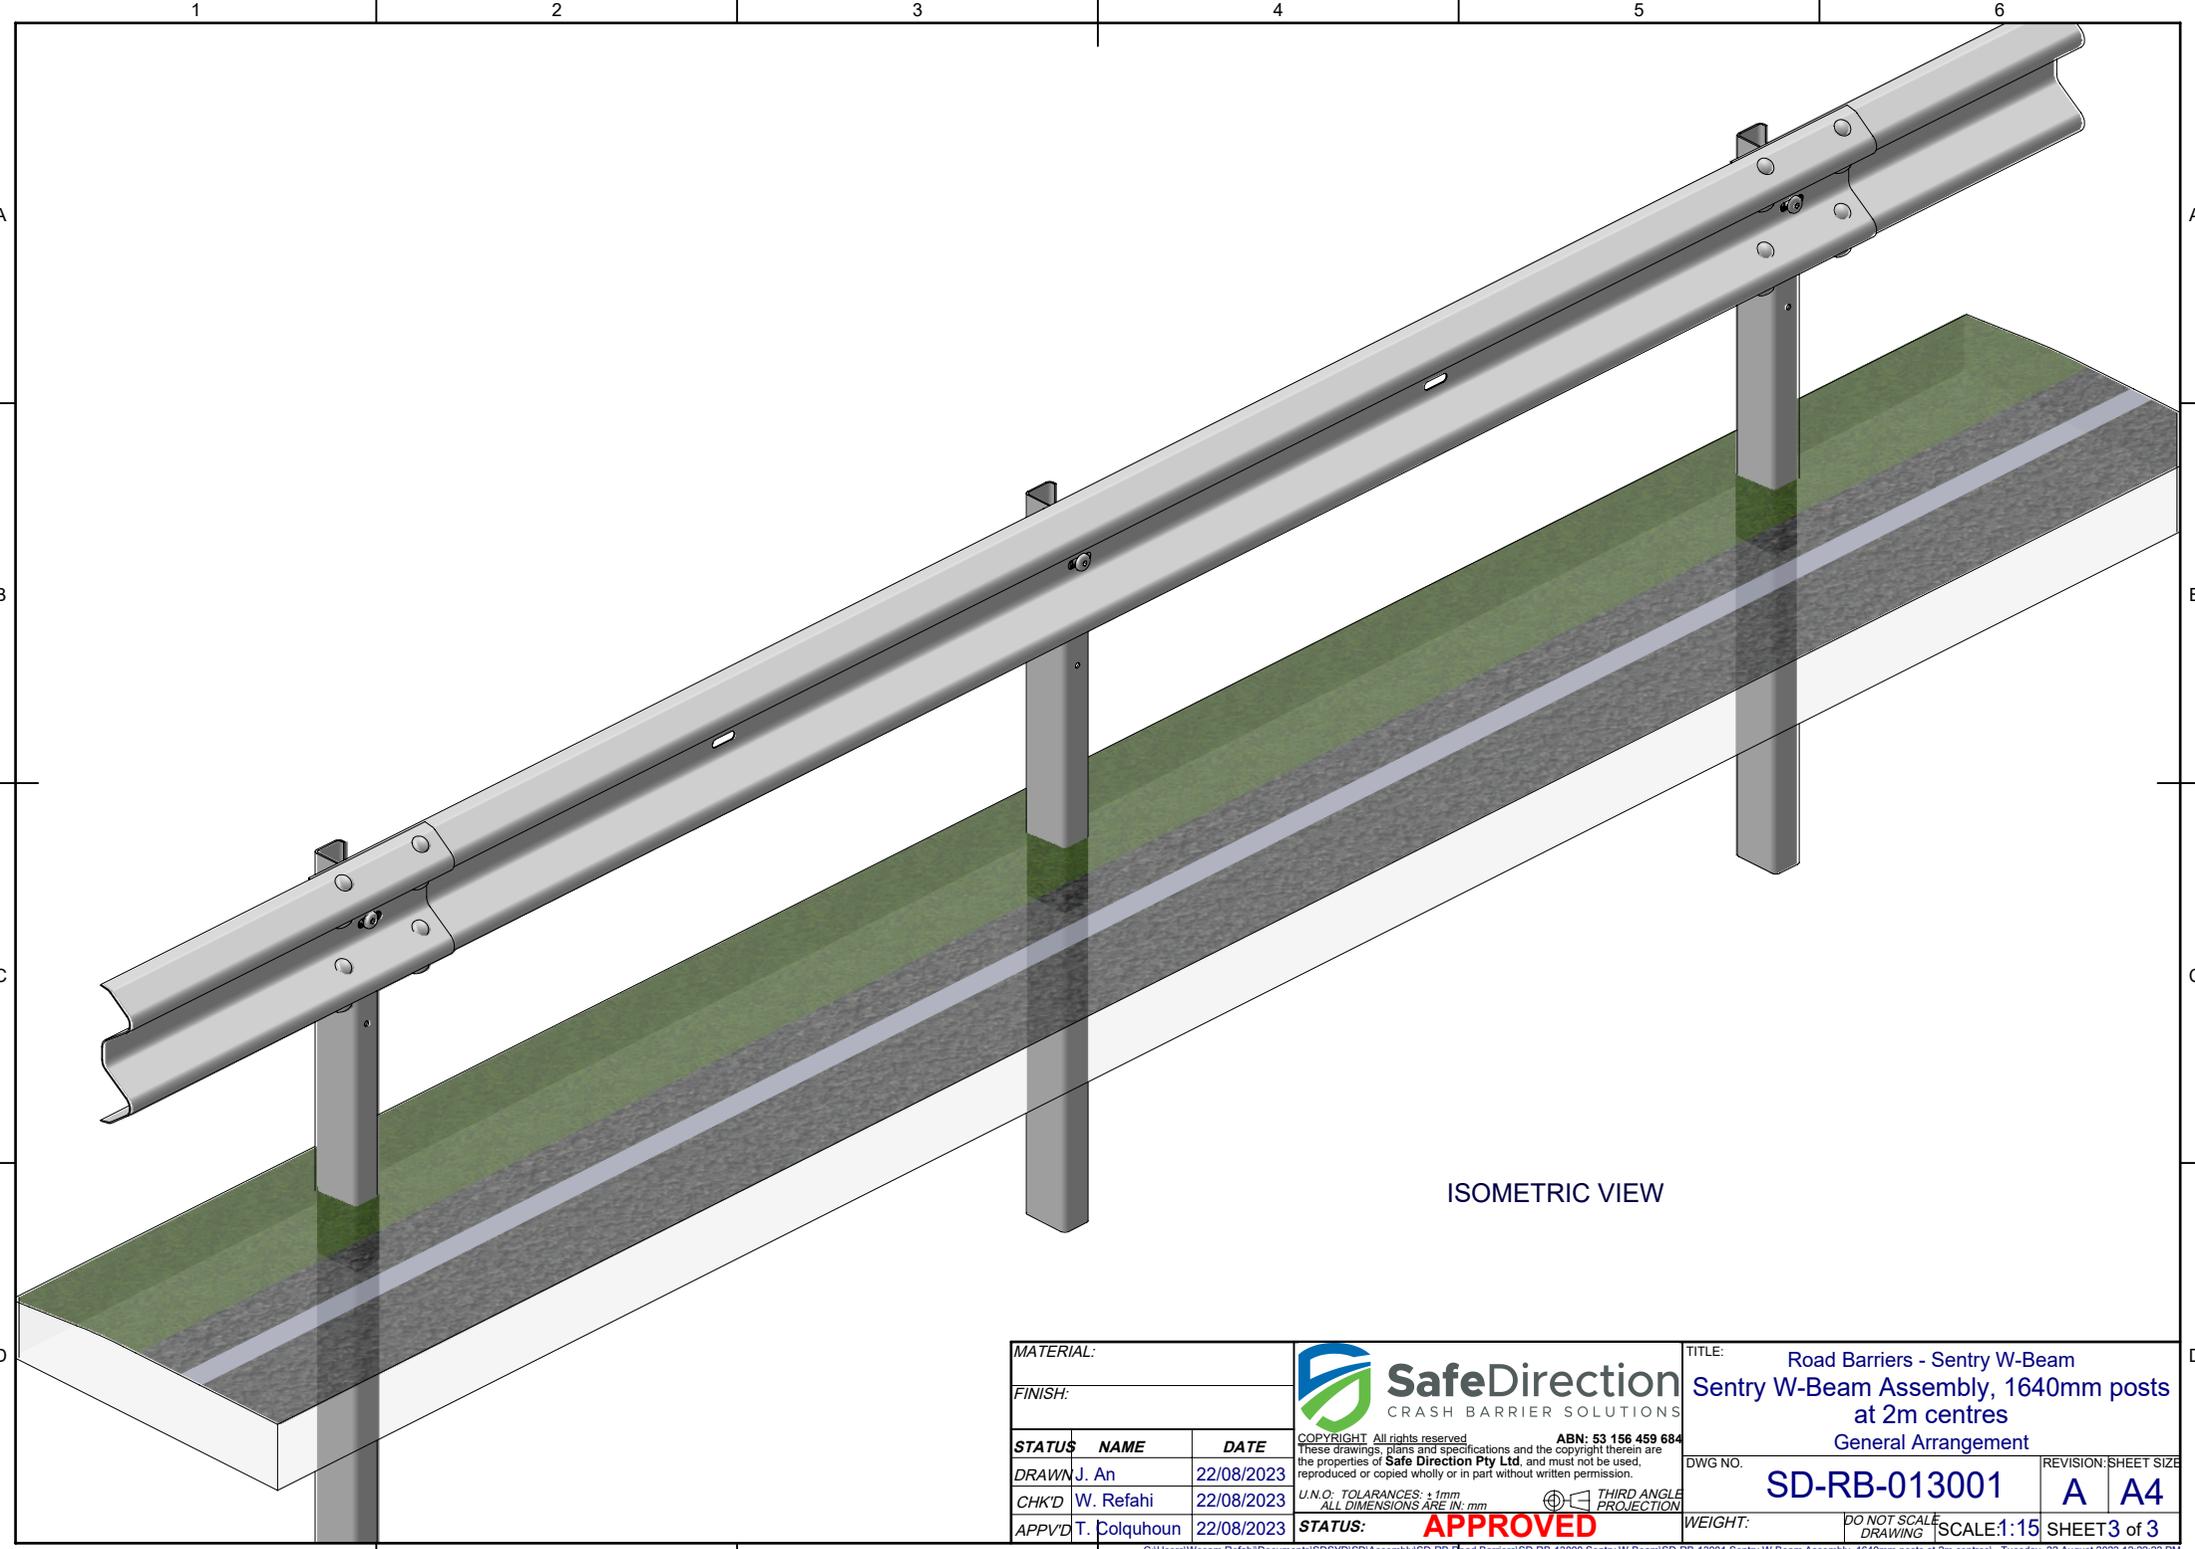

ISOMETRIC VIEW

MATERIAL:		 SafeDirection CRASH BARRIER SOLUTIONS	TITLE: Road Barriers - Sentry W-Beam Sentry W-Beam Assembly, 1640mm posts at 2m centres General Arrangement	
FINISH:			DWG NO. SD-RB-013001	REVISION: SHEET SIZE A A4
STATUS	NAME	DATE	<small>COPYRIGHT: All rights reserved. These drawings, plans and specifications and the copyright therein are the properties of Safe Direction Pty Ltd. and must not be used, reproduced or copied wholly or in part without written permission.</small>	
DRAWN	J. An	22/08/2023	<small>U.N.O. TOLERANCES: ±1mm ALL DIMENSIONS ARE IN: mm</small>	
CHK'D	W. Refahi	22/08/2023	<small>THIRD ANGLE PROJECTION</small>	
APP'VD	T. Colquhoun	22/08/2023	STATUS: APPROVED	WEIGHT: DO NOT SCALE DRAWING SCALE: 1:15 SHEET 3 of 3