



REV.		ZONE	DESCRIPTION	REVISIONS		DATE	APPV'D
A			Original issue, supersedes dwg GR-TB-002			18/07/2022	HW

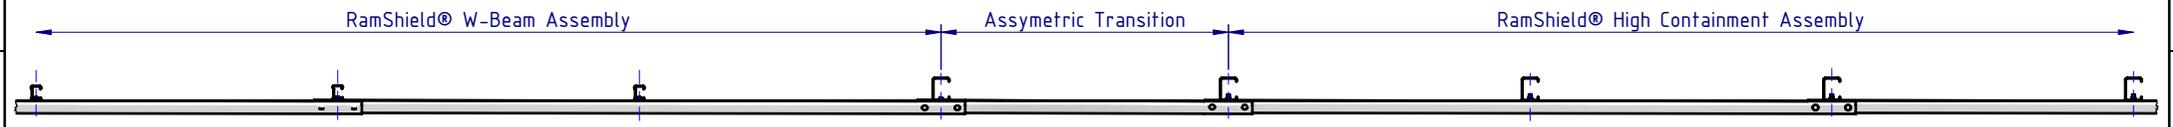

PLAN VIEW

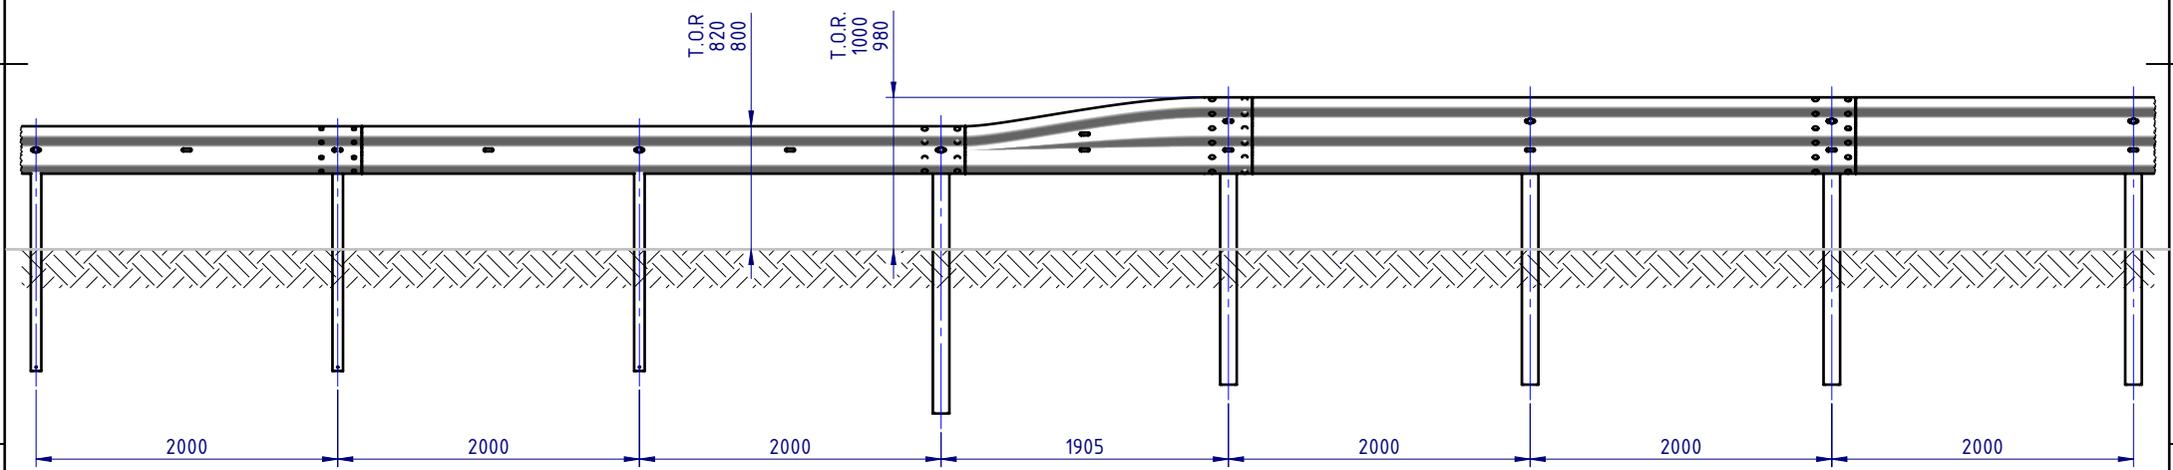

FRONT ELEVATION VIEW

Notes:

- RamShield® W-Beam is compliant with MASH Test Level 3.
- RamShield® High Containment is compliant with MASH Test Level 4.
- RamShield® High Containment posts are to be installed within the assymmetric transition.

MATERIAL: AS NOTED ON DRAWING		
FINISH: HOT DIP GALVANISED AS/NZS 4680		
STATUS	NAME	DATE
DRAWN	W. Rogulski	15/07/2022
CHK'D	T. Colquhoun	18/07/2022
APPV'D	H. Wallace	18/07/2022

**SafeDirection**  
CRASH BARRIER SOLUTIONS

COPYRIGHT All rights reserved. These drawings, plans and specifications and the copyright therein are the properties of Safe Direction Pty Ltd, and must not be used, reproduced or copied wholly or in part without written permission.


U.N.O. TOLARANCES: ±1mm ALL DIMENSIONS ARE IN: mm

ABN: 53 156 459 684

**THIRD ANGLE PROJECTION**

**APPROVED**

TITLE: Road Barriers - RamShield® HC RamShield® HC Connection to RamShield® W-Beam General Arrangement			
DWG NO.	REVISION:	SHEET SIZE	
SD-RB-02004	A	A4	
WEIGHT: kg	SCALE: 1:50	SHEET 1 of 2	

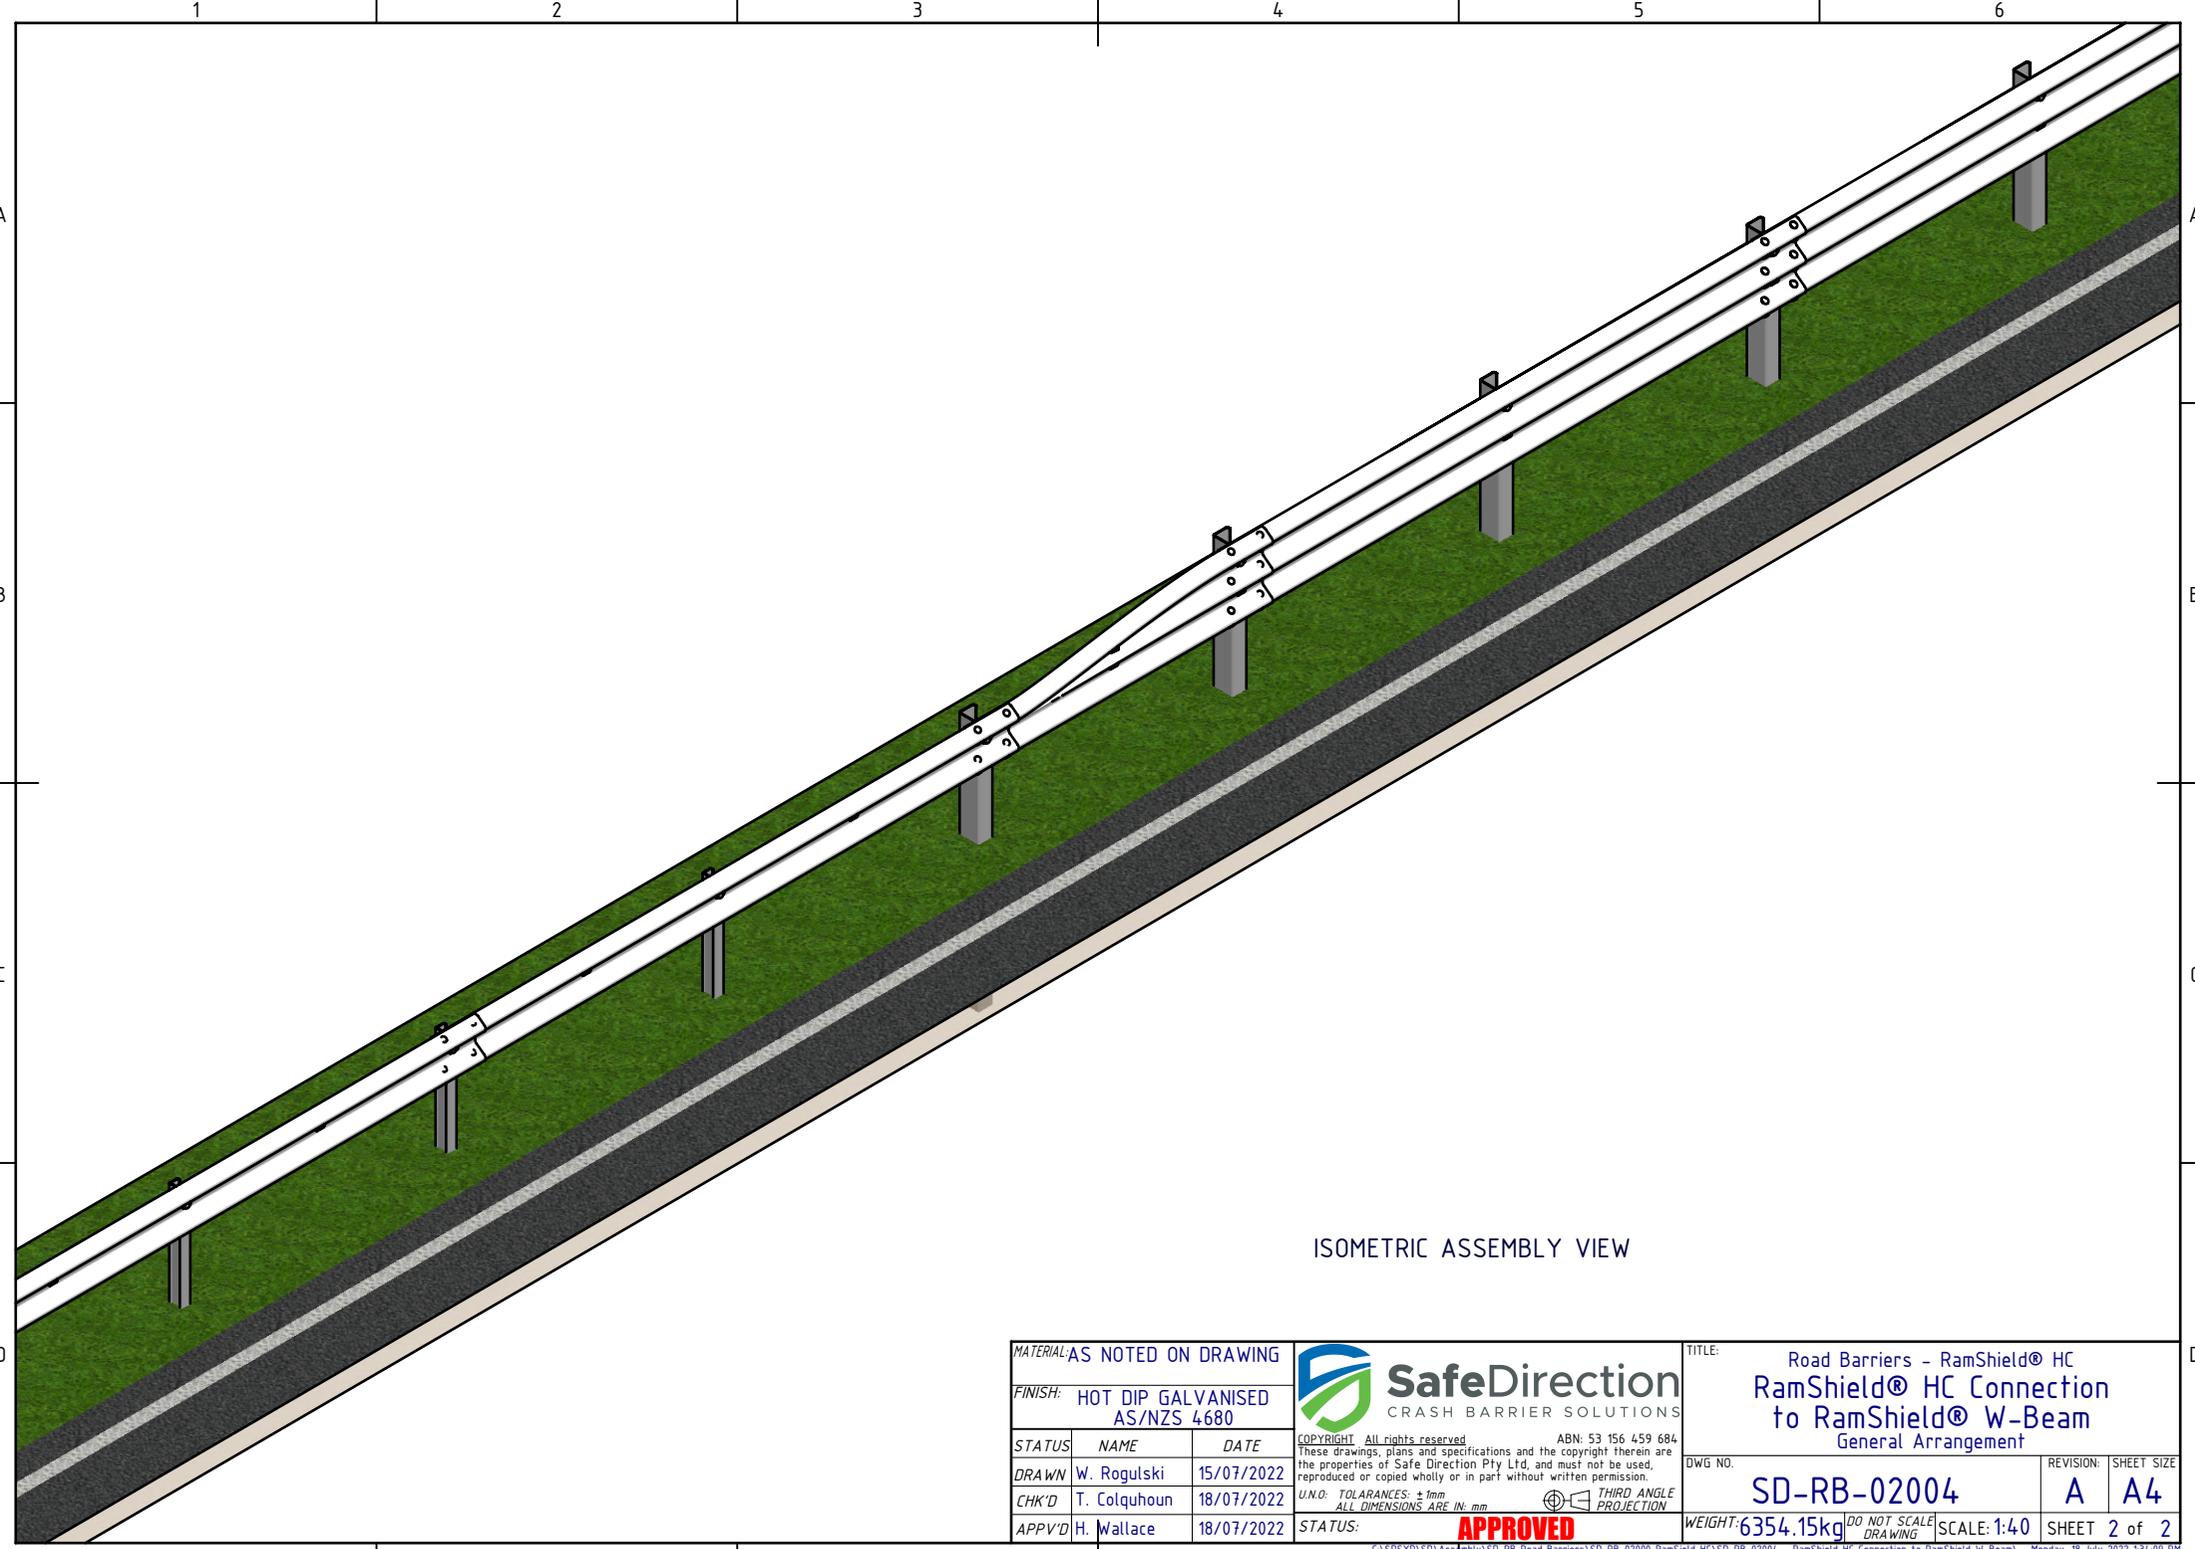

ISOMETRIC ASSEMBLY VIEW

MATERIAL: AS NOTED ON DRAWING			 <b>SafeDirection</b> CRASH BARRIER SOLUTIONS	TITLE: Road Barriers - RamShield® HC RamShield® HC Connection to RamShield® W-Beam General Arrangement			
FINISH: HOT DIP GALVANISED AS/NZS 4680				DWG NO. SD-RB-02004			
STATUS	NAME	DATE	<small>COPYRIGHT: All rights reserved. ABN: 53 156 459 684          These drawings, plans and specifications and the copyright therein are          the properties of Safe Direction Pty Ltd, and must not be used,          reproduced or copied wholly or in part without written permission.</small> <small>U.N.O. TOLERANCES: ±1mm          ALL DIMENSIONS ARE IN: mm</small>			REVISION:	SHEET SIZE:
DRAWN	W. Rogulski	15/07/2022				A	A4
CHK'D	T. Colquhoun	18/07/2022					
APPV'D	H. Wallace	18/07/2022					
STATUS: <b>APPROVED</b>			WEIGHT: 6354.15kg	DO NOT SCALE DRAWING	SCALE: 1:40	SHEET 2 of 2	