



**NOTES:**

1. RamShield® Median has been crash tested in accordance with MASH Test Level 3 (TL3).
2. Recorded MASH TL3 deflection = 0.995m (2270kg Pickup Truck travelling at 100km/h and 25 degrees).


REV.		DESCRIPTION		REVISIONS		DATE	APPV'D
A		Original Issue				25/01/2023	HW

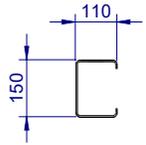


POST PLAN

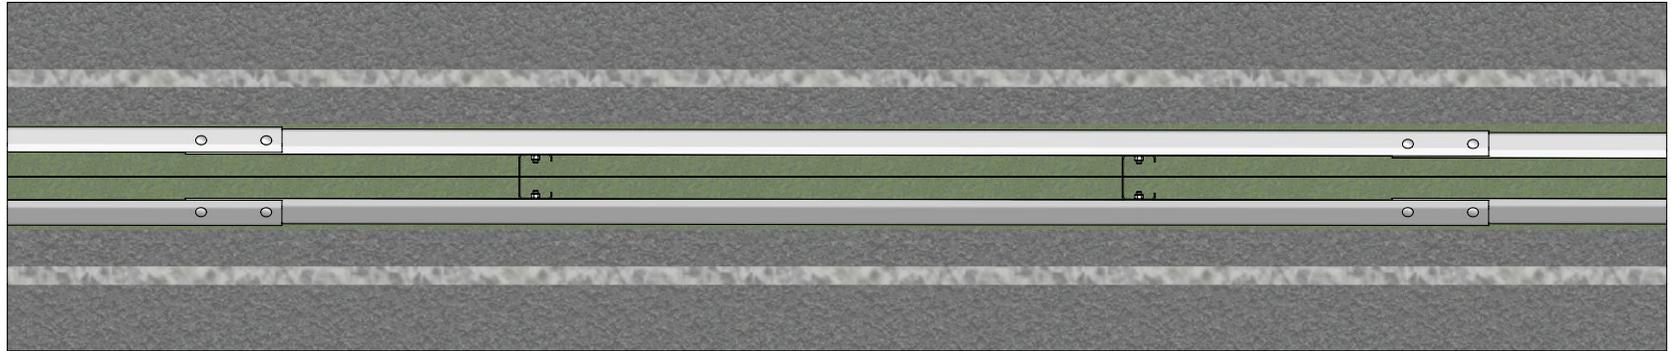

PLAN VIEW

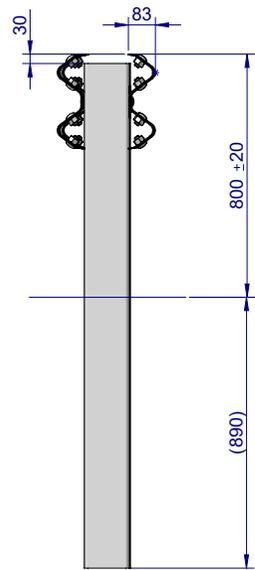

SIDE ELEVATION

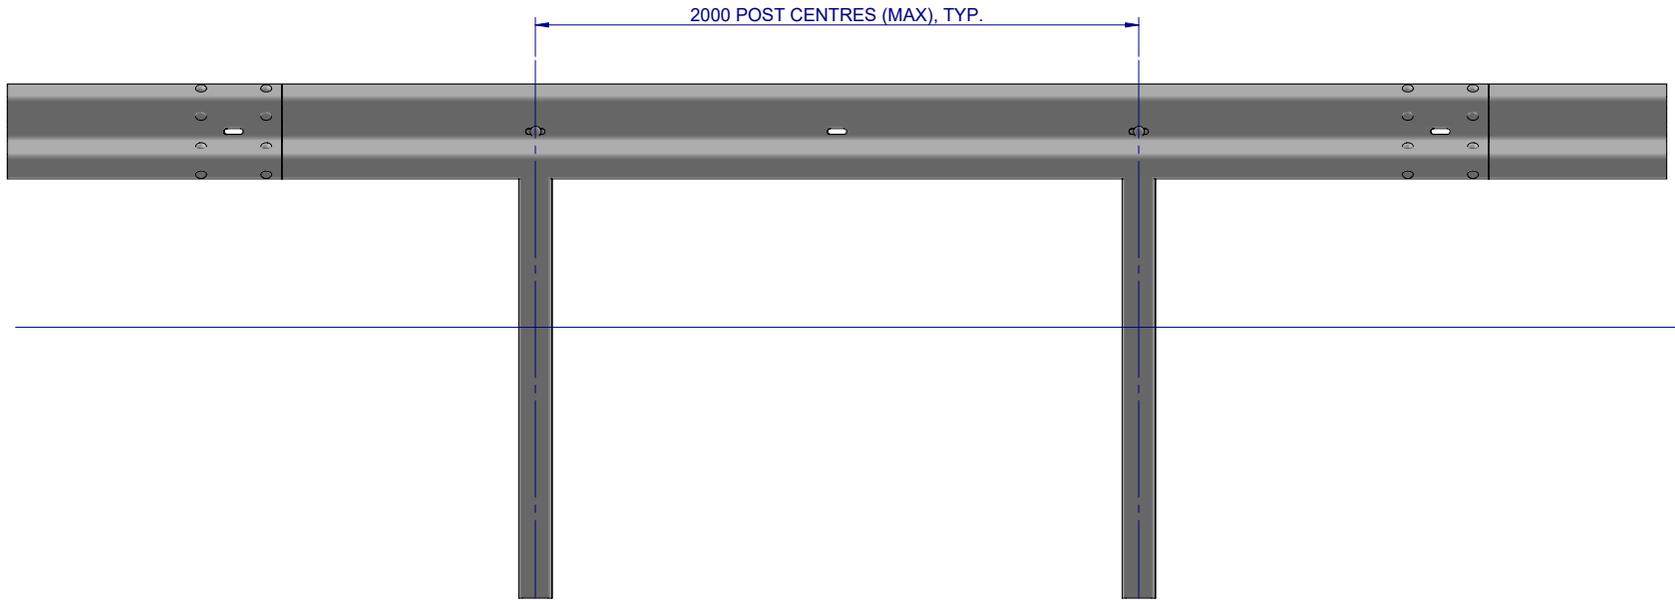

FRONT ELEVATION

**BOM**

ITEM NO.	PART NUMBER	DESCRIPTION	Weight kg
1	GR-PG-CS-1660-AG	RamShield® Median Post 1660mm	21.2
2	GR-WB-SR-4000-CG	W-Beam Guardrail 4.0M NLL, 1.0M CTRS	43.3
3	GR-FS-16-0032-MZ	M16x32 Mushroom Head SPLICE Bolt Class 8.8 HDG	0.1
4	GR-FS-16-0000-NG	M16 Hex Nut, Class 5, HDG	0.04
5	GR-FS-16-0032-MG	M16x32 Mushroom Head SPLICE Bolt & Oversize Nut Assy CL8.8	0.2

MATERIAL:		
FINISH:		
STATUS	NAME	DATE
DRAWN	J. An	24/01/2023
CHK'D	T. Colquhoun	24/01/2023
APPV'D	H. Wallace	24/01/2023

**SafeDirection**  
CRASH BARRIER SOLUTIONS

COPYRIGHT All rights reserved. These drawings, plans and specifications and the copyright therein are the properties of Safe Direction Pty Ltd, and must not be used, reproduced or copied wholly or in part without written permission.


U.N.O. TOLERANCES: ±1mm ALL DIMENSIONS ARE IN: mm

**APPROVED**


TITLE: Road Barriers - RamShield® W-Beam RamShield® W-Beam Median, 2m Ctrs, 1660 Posts General Arrangement			
DWG NO.	REVISION	SHEET SIZE	
<b>SD-RB-12000</b>	<b>A</b>	<b>A4</b>	
WEIGHT:	DO NOT SCALE DRAWING	SCALE: 1:25	SHEET 1 of 3


**NOTES:**

1. RamShield® Median has been crash tested in accordance with MASH Test Level 3 (TL3).
2. Recorded MASH TL3 deflection = 0.995m (2270kg Pickup Truck travelling at 100km/h and 25 degrees).

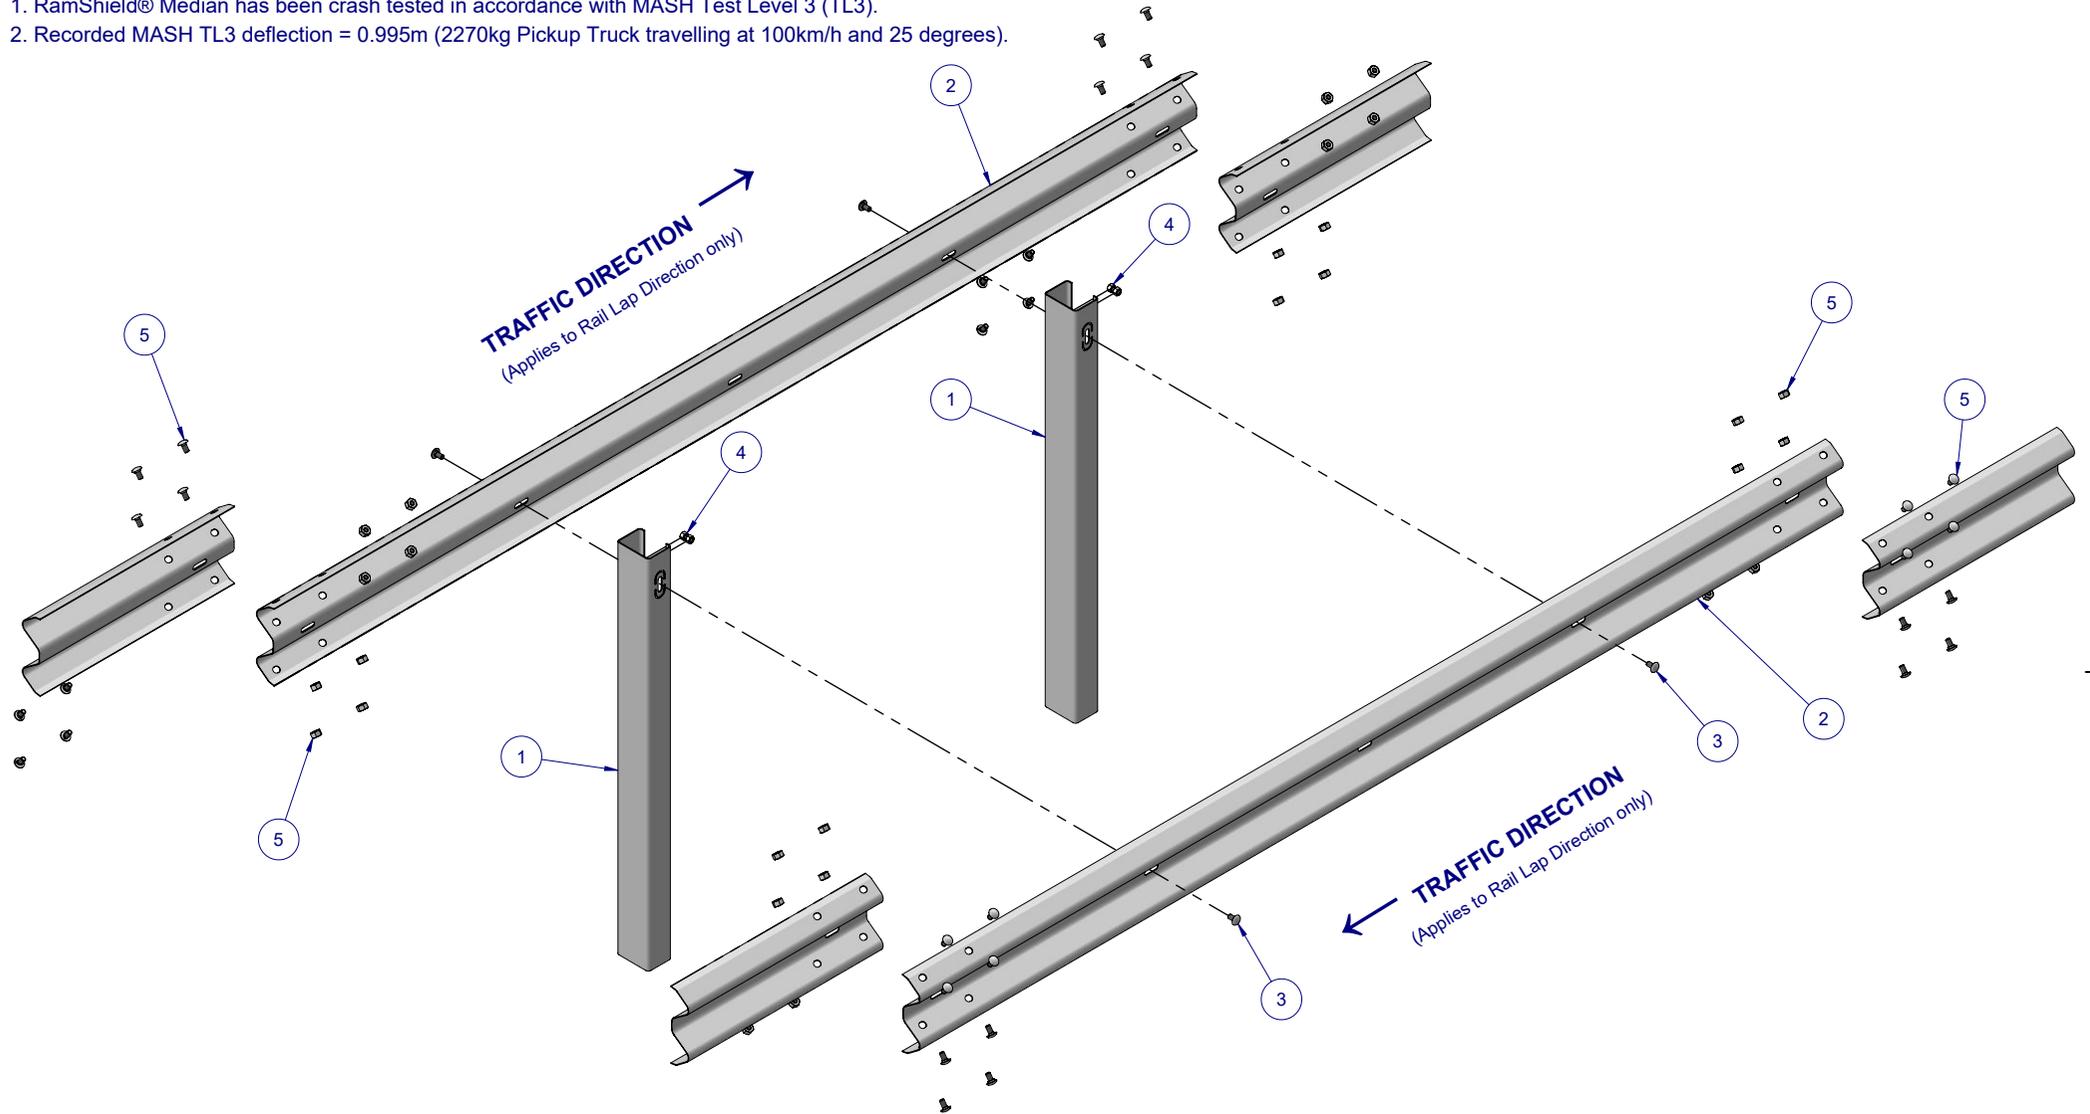

ISOMETRIC EXPLODED VIEW

 MATERIAL:			 <b>SafeDirection</b> CRASH BARRIER SOLUTIONS	TITLE: Road Barriers - RamShield® W-Beam RamShield® W-Beam Median, 2m Ctrs, 1660 Posts General Arrangement		
FINISH:				DWG NO. <b>SD-RB-12000</b> REVISION <b>A</b> SHEET SIZE <b>A4</b>		
STATUS	NAME	DATE	<small>COPYRIGHT: All rights reserved. ABN: 53 156 459 684          These drawings, plans and specifications and the copyright therein are the properties of Safe Direction Pty Ltd, and must not be used, reproduced or copied wholly or in part without written permission.          U.N.O: TOLERANCES: ±1mm          ALL DIMENSIONS ARE IN: mm</small>  <b>APPROVED</b>			
DRAWN	J. An	24/01/2023				
CHK'D	T. Colquhoun	24/01/2023				
APPV'D	H. Wallace	24/01/2023				
STATUS:			WEIGHT:	DO NOT SCALE DRAWING	SCALE: 1:25	SHEET 2 of 3

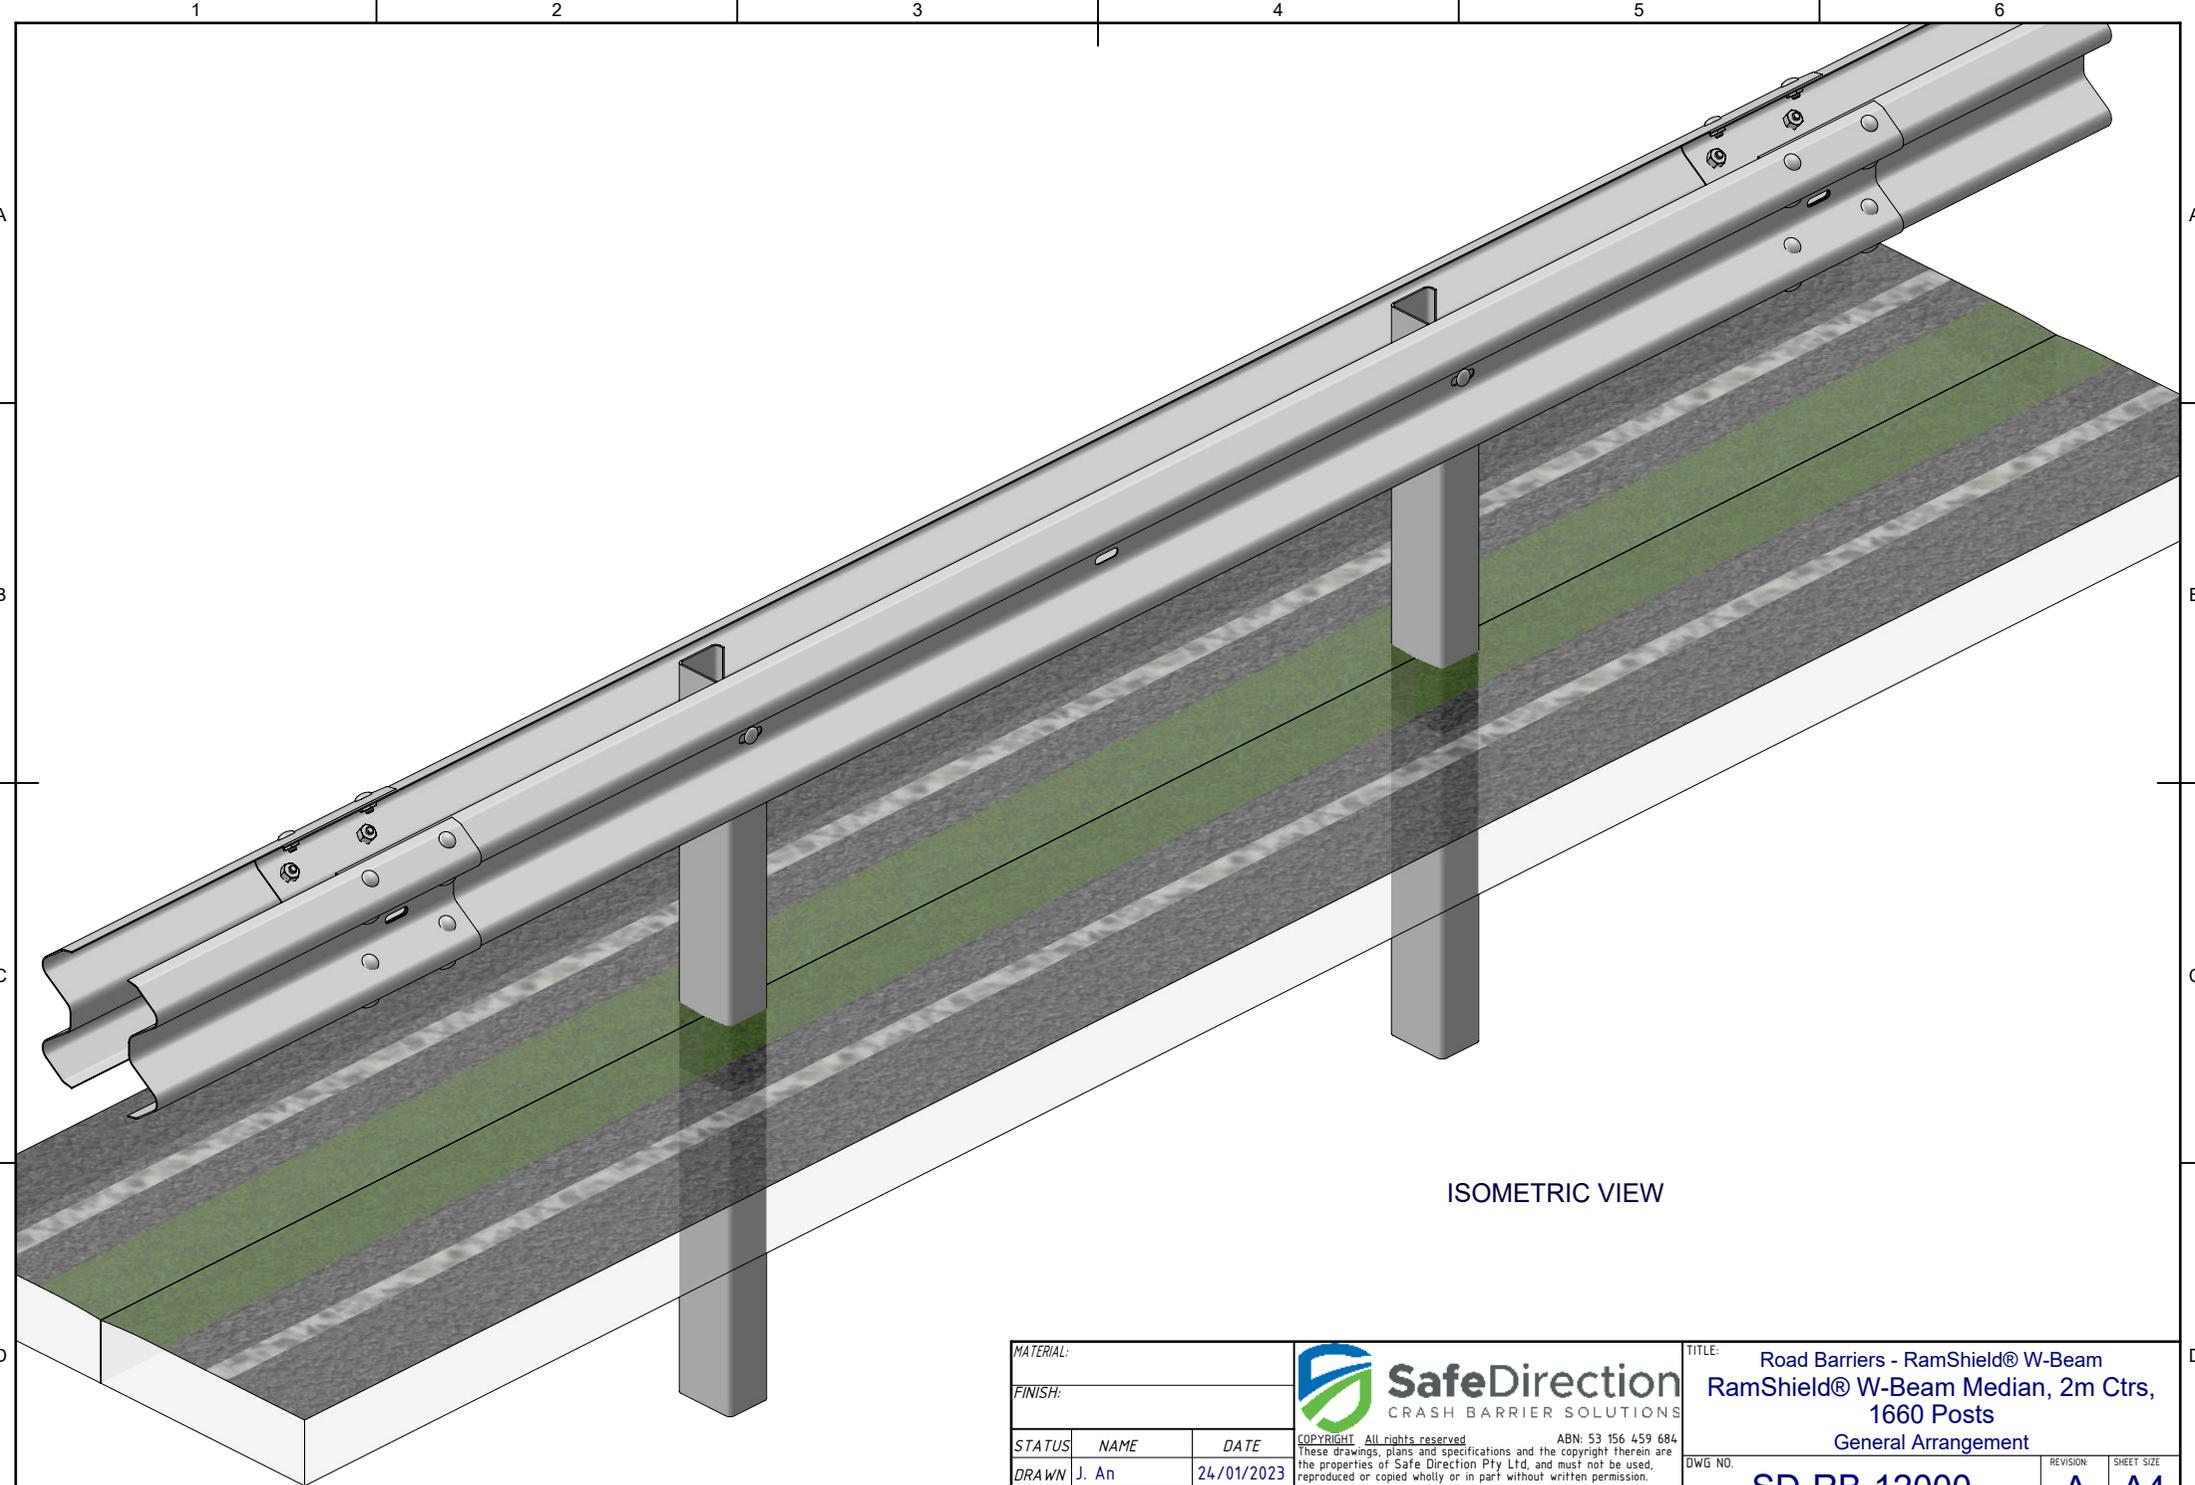

ISOMETRIC VIEW

MATERIAL:			 <b>SafeDirection</b> CRASH BARRIER SOLUTIONS	TITLE: Road Barriers - RamShield® W-Beam RamShield® W-Beam Median, 2m Ctrs, 1660 Posts General Arrangement				
FINISH:				<small>COPYRIGHT: All rights reserved. ABN: 53 156 459 684          These drawings, plans and specifications and the copyright therein are the properties of Safe Direction Pty Ltd, and must not be used, reproduced or copied wholly or in part without written permission.</small>	DWG NO:	REVISION:	SHEET SIZE:	
STATUS	NAME	DATE	<small>U.N.O: TOLERANCES: ±1mm          ALL DIMENSIONS ARE IN: mm</small>  THIRD ANGLE PROJECTION	SD-RB-12000			A	A4
DRAWN	J. An	24/01/2023					WEIGHT:	DO NOT SCALE DRAWING
CHK'D	T. Colquhoun	24/01/2023		<b>APPROVED</b>				
APPV'D	H. Wallace	24/01/2023						