



**NOTE:**

1. RamShield Median to be constructed in accordance with Safe Direction assembly drawing SD-RB-1200.

REV.		ZONE	DESCRIPTION	REVISIONS		DATE	APPV'D
A			Original Issue			09/02/2023	HW
B			Revision updated			08/04/2025	HW

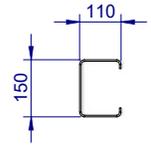


POST PLAN

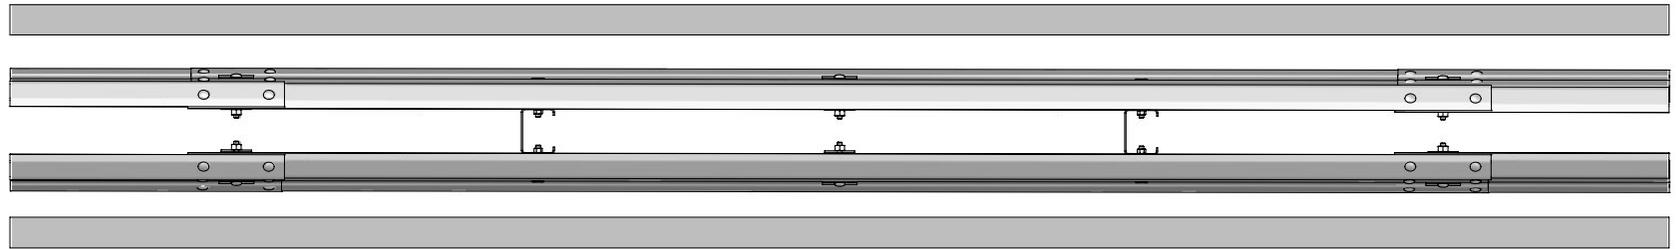


PLAN VIEW


2000 POST CENTRES (MAX), TYP.

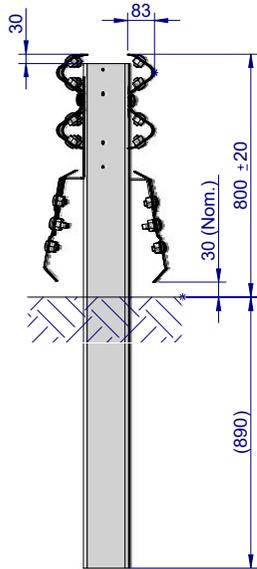

SIDE ELEVATION

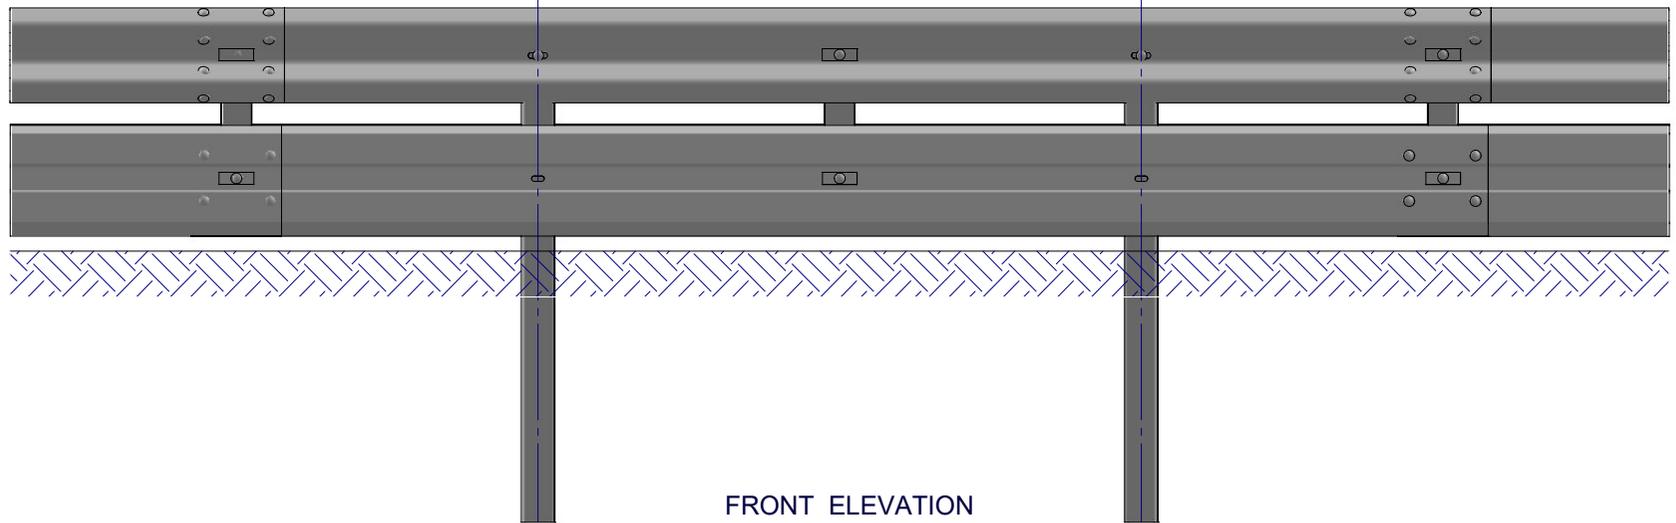


FRONT ELEVATION

 MATERIAL:			 <p><b>SafeDirection</b> CRASH BARRIER SOLUTIONS</p>	TITLE: Road Barrier - Transistions RamShield Median, 2m Ctrs, 1660mm Posts with BikerShield, General Arrangement		
FINISH:				DWG NO. <b>SD-RB-12003</b>	REVISION: <b>B</b>	SHEET SIZE: <b>A4</b>
STATUS	NAME	DATE	<small>COPYRIGHT: All rights reserved. ABN: 53 156 459 684 These drawings, plans and specifications and the copyright therein are the properties of Safe Direction Pty Ltd, and must not be used, reproduced or copied wholly or in part without written permission.</small>			
DRAWN	J. An	7/02/2023	<small>U.N.O. TOLERANCES: ±1mm ALL DIMENSIONS ARE IN: mm</small>			
CHK'D	T. Colquhoun	7/02/2023				
APPV'D	H. Wallace	7/02/2023	STATUS: <b>APPROVED</b>	WEIGHT:	DO NOT SCALE DRAWING	
			SCALE: 1:25	SHEET 1 of 3		

TRAFFIC DIRECTION →


**NOTE:**  
1. RamShield Median to be constructed in accordance with Safe Direction assembly drawing SD-RB-1200.

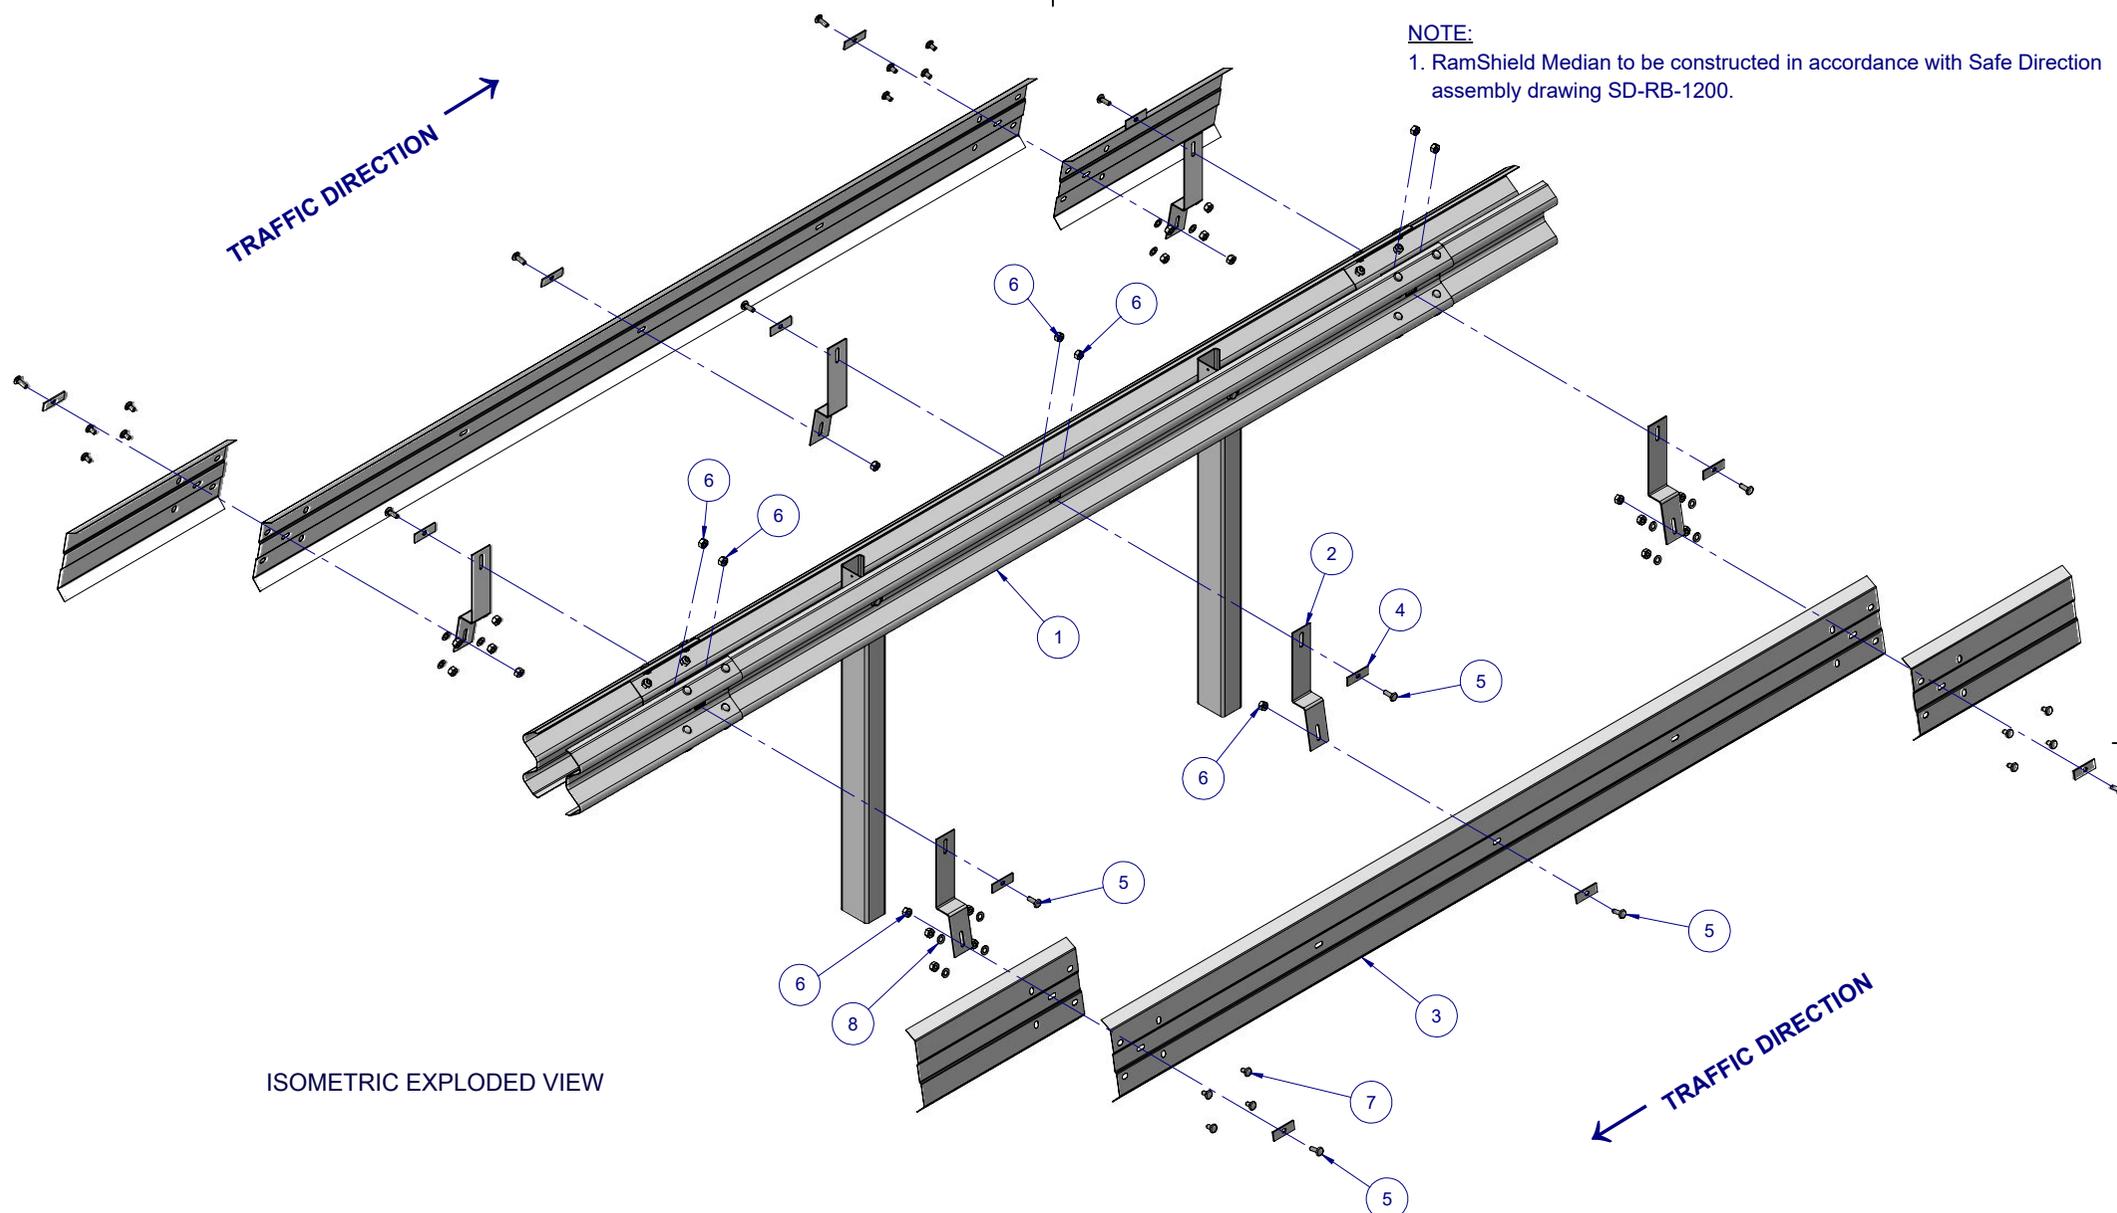

ISOMETRIC EXPLODED VIEW

← TRAFFIC DIRECTION

Item No.	Part Number	Description
1	SD-RB-12000	RamShield W-Beam Median, 2m Ctrs, 1660 Posts
2	GR-MP-BR-0586-AG	Biker-Shield Mounting Bracket
3	GR-MP-SR-4000-AG	Biker-Shield Beam, 4m NLL
4	GR-MP-FS-0000-AG	Plate Washer
5	GR-FS-16-0050-MZ	M16x50 Mushroom Head Post Bolt, Class 4.6
6	GR-FS-16-0000-HG	M16 Hex Nut
7	GR-FS-16-0032-MG	M16x32 Mushroom Head Splice Bolt & Oversize Nut, Class 8.8
8	GE-FS-20-0000-AG	M20 Washer HDG

 MATERIAL:		 <p><b>SafeDirection</b> CRASH BARRIER SOLUTIONS</p>	TITLE: Road Barrier - Transistions RamShield Median, 2m Ctrs, 1660mm Posts with BikerShield General Arrangement			
FINISH:			DWG NO. SD-RB-12003	REVISION: B	SHEET SIZE: A4	
STATUS	NAME	DATE	<small>           COPYRIGHT: All rights reserved. ABN: 53 156 459 684            These drawings, plans and specifications and the copyright therein are the properties of Safe Direction Pty Ltd, and must not be used, reproduced or copied wholly or in part without written permission.            U.N.O. TOLERANCES: ±1mm            ALL DIMENSIONS ARE IN: mm         </small>			
DRAWN	J. An	7/02/2023				
CHK'D	T. Colquhoun	7/02/2023				
APPV'D	H. Wallace	7/02/2023				
STATUS: <b>APPROVED</b>			WEIGHT:	DO NOT SCALE DRAWING	SCALE: 1:30	SHEET 2 of 3

**NOTE:**

1. RamShield Median to be constructed in accordance with Safe Direction assembly drawing SD-RB-1200.



MATERIAL:			 <b>SafeDirection</b> CRASH BARRIER SOLUTIONS		TITLE: Road Barrier - Transitions RamShield Median, 2m Ctrs, 1660mm Posts with BikerShield General Arrangement						
FINISH:					DWG NO. SD-RB-12003	REVISION: B	SHEET SIZE: A4				
STATUS	NAME	DATE	<small>COPYRIGHT: All rights reserved. ABN: 53 156 459 684</small> <small>These drawings, plans and specifications and the copyright therein are the properties of Safe Direction Pty Ltd, and must not be used, reproduced or copied wholly or in part without written permission.</small> <small>U.N.O. TOLERANCES: ±1mm</small> <small>ALL DIMENSIONS ARE IN: mm</small>			WEIGHT:		DO NOT SCALE DRAWING	SCALE: 1:17	SHEET 3 of 3	
DRAWN	J. An	7/02/2023				THIRD ANGLE PROJECTION		APPROVED			
CHK'D	T. Colquhoun	7/02/2023									
APPV'D	H. Wallace	7/02/2023									