




REVISIONS				DATE	APPVD
REV.	ZONE	DESCRIPTION			
A		Initial Issue		14/07/2023	HW

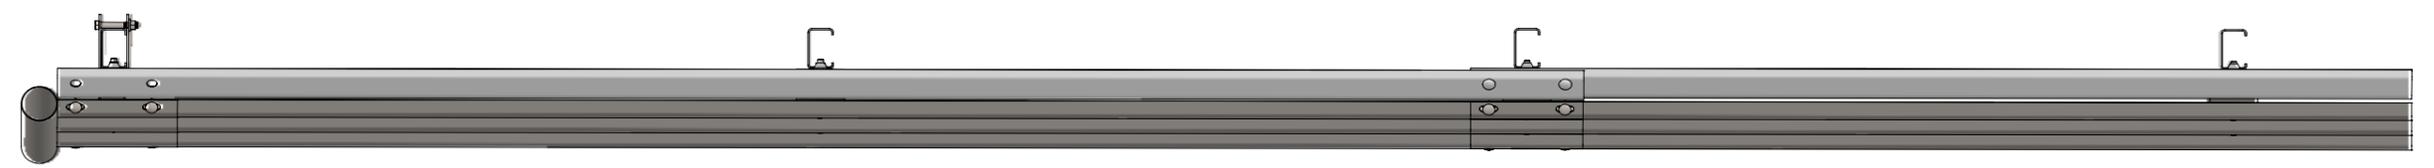


Plan View

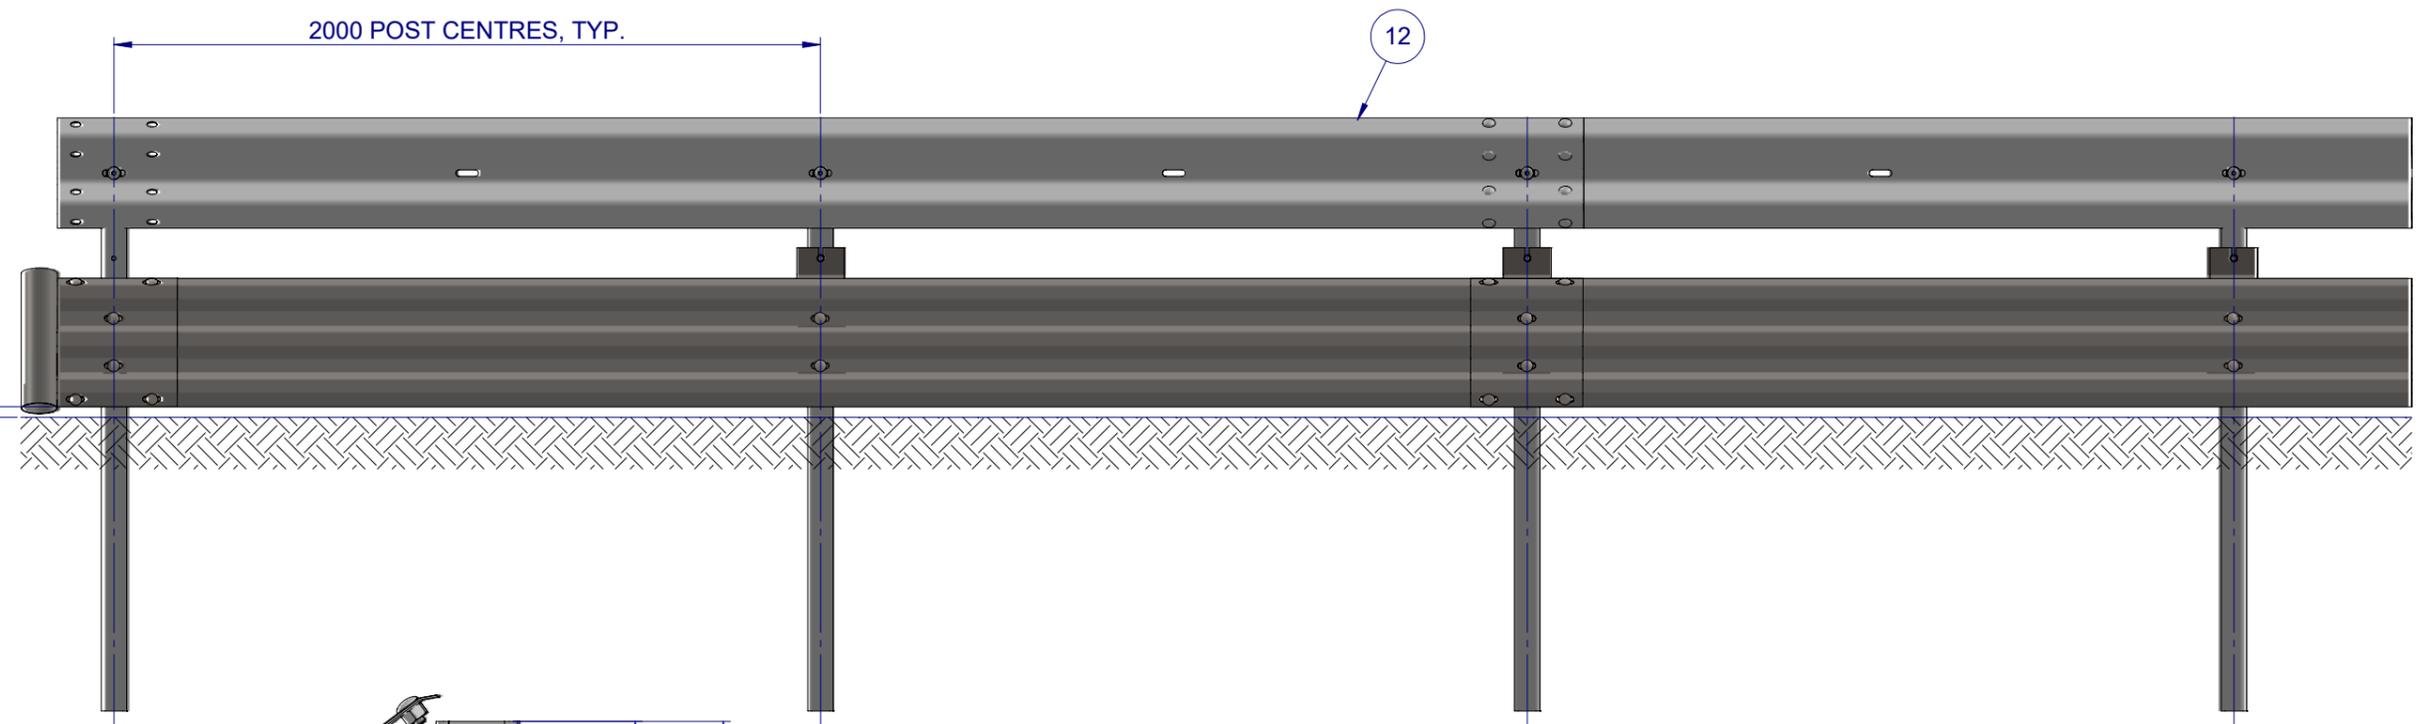

Front Elevation View

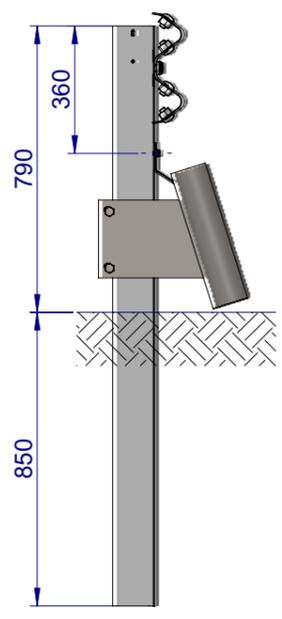


Left View

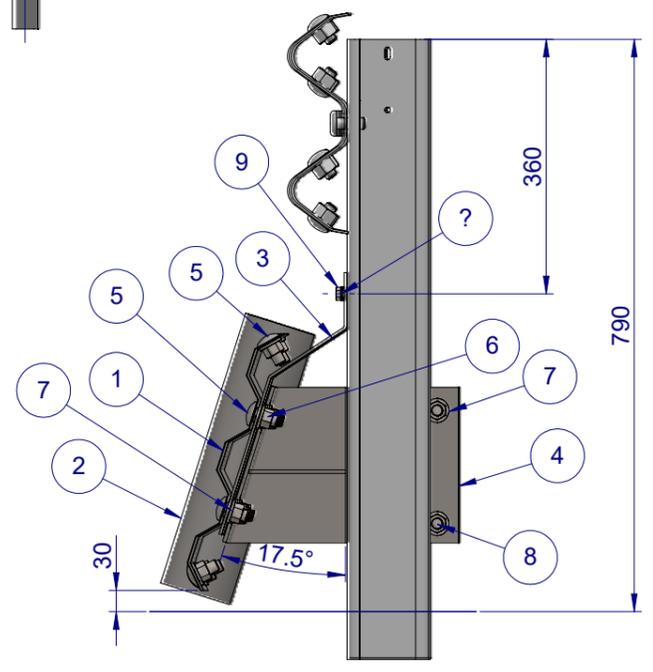

Right View
SCALE 1:10

No.	Part No.	Description
1	SD-RB-13011-01	RiderPro Beam
2	SD-RB-13011-02	RiderPro Rail Terminal
3	SD-RB-13011-03	RiderPro Mounting Bracket
4	SD-RB-13011-04	RiderPro Sentry Terminal Mounting Bracket Assembly
5	SD-RB-13011-05	Round head bolt M16x35 Gr. 8.8
6	SD-RB-13011-06	M16 nut
7	SD-RB-13011-07	Washer \varnothing 35x17x4
8	SD-RB-13011-08	M16x110 Hex bolt
9	SD-RB-13011-09	M10x25 Hex bolt grade 8.8
10	SD-RB-13011-10	Washer ISO 7033-1-10-200 HV
11	SD-RB-13011-11	M10 nut
12	SD-RB-13001	Sentry W-Beam Assembly, 1640mm posts at 2m centres

MATERIAL:		 SafeDirection CRASH BARRIER SOLUTIONS <small>COPYRIGHT All rights reserved. ABN: 53 156 459 684. These drawings, plans and specifications and the copyright therein are the properties of Safe Direction Pty Ltd, and must not be used, reproduced or copied wholly or in part without written permission.</small>	TITLE: RiderPro Sentry W-Beam Assembly	
FINISH:			DWG TYPE: General Arrangement	
STATUS	NAME	DATE	<small>UNLESS OTHERWISE SPECIFIED: GENERAL TOLERANCES: ±0.5mm ALL DIMENSIONS ARE IN: mm</small>  THIRD ANGLE PROJECTION	DWG NO.: SD-RB-13011 REVISION: A SHEET SIZE: A3
DRAWN	J. An	14/07/2023		
CHK'D	T. Colquhoun	14/07/2023		
APPV'D	H. Wallace	14/07/2023	STATUS: APPROVED	WEIGHT: <small>DO NOT SCALE</small> SCALE: 1:20 SHEET 1 of 3

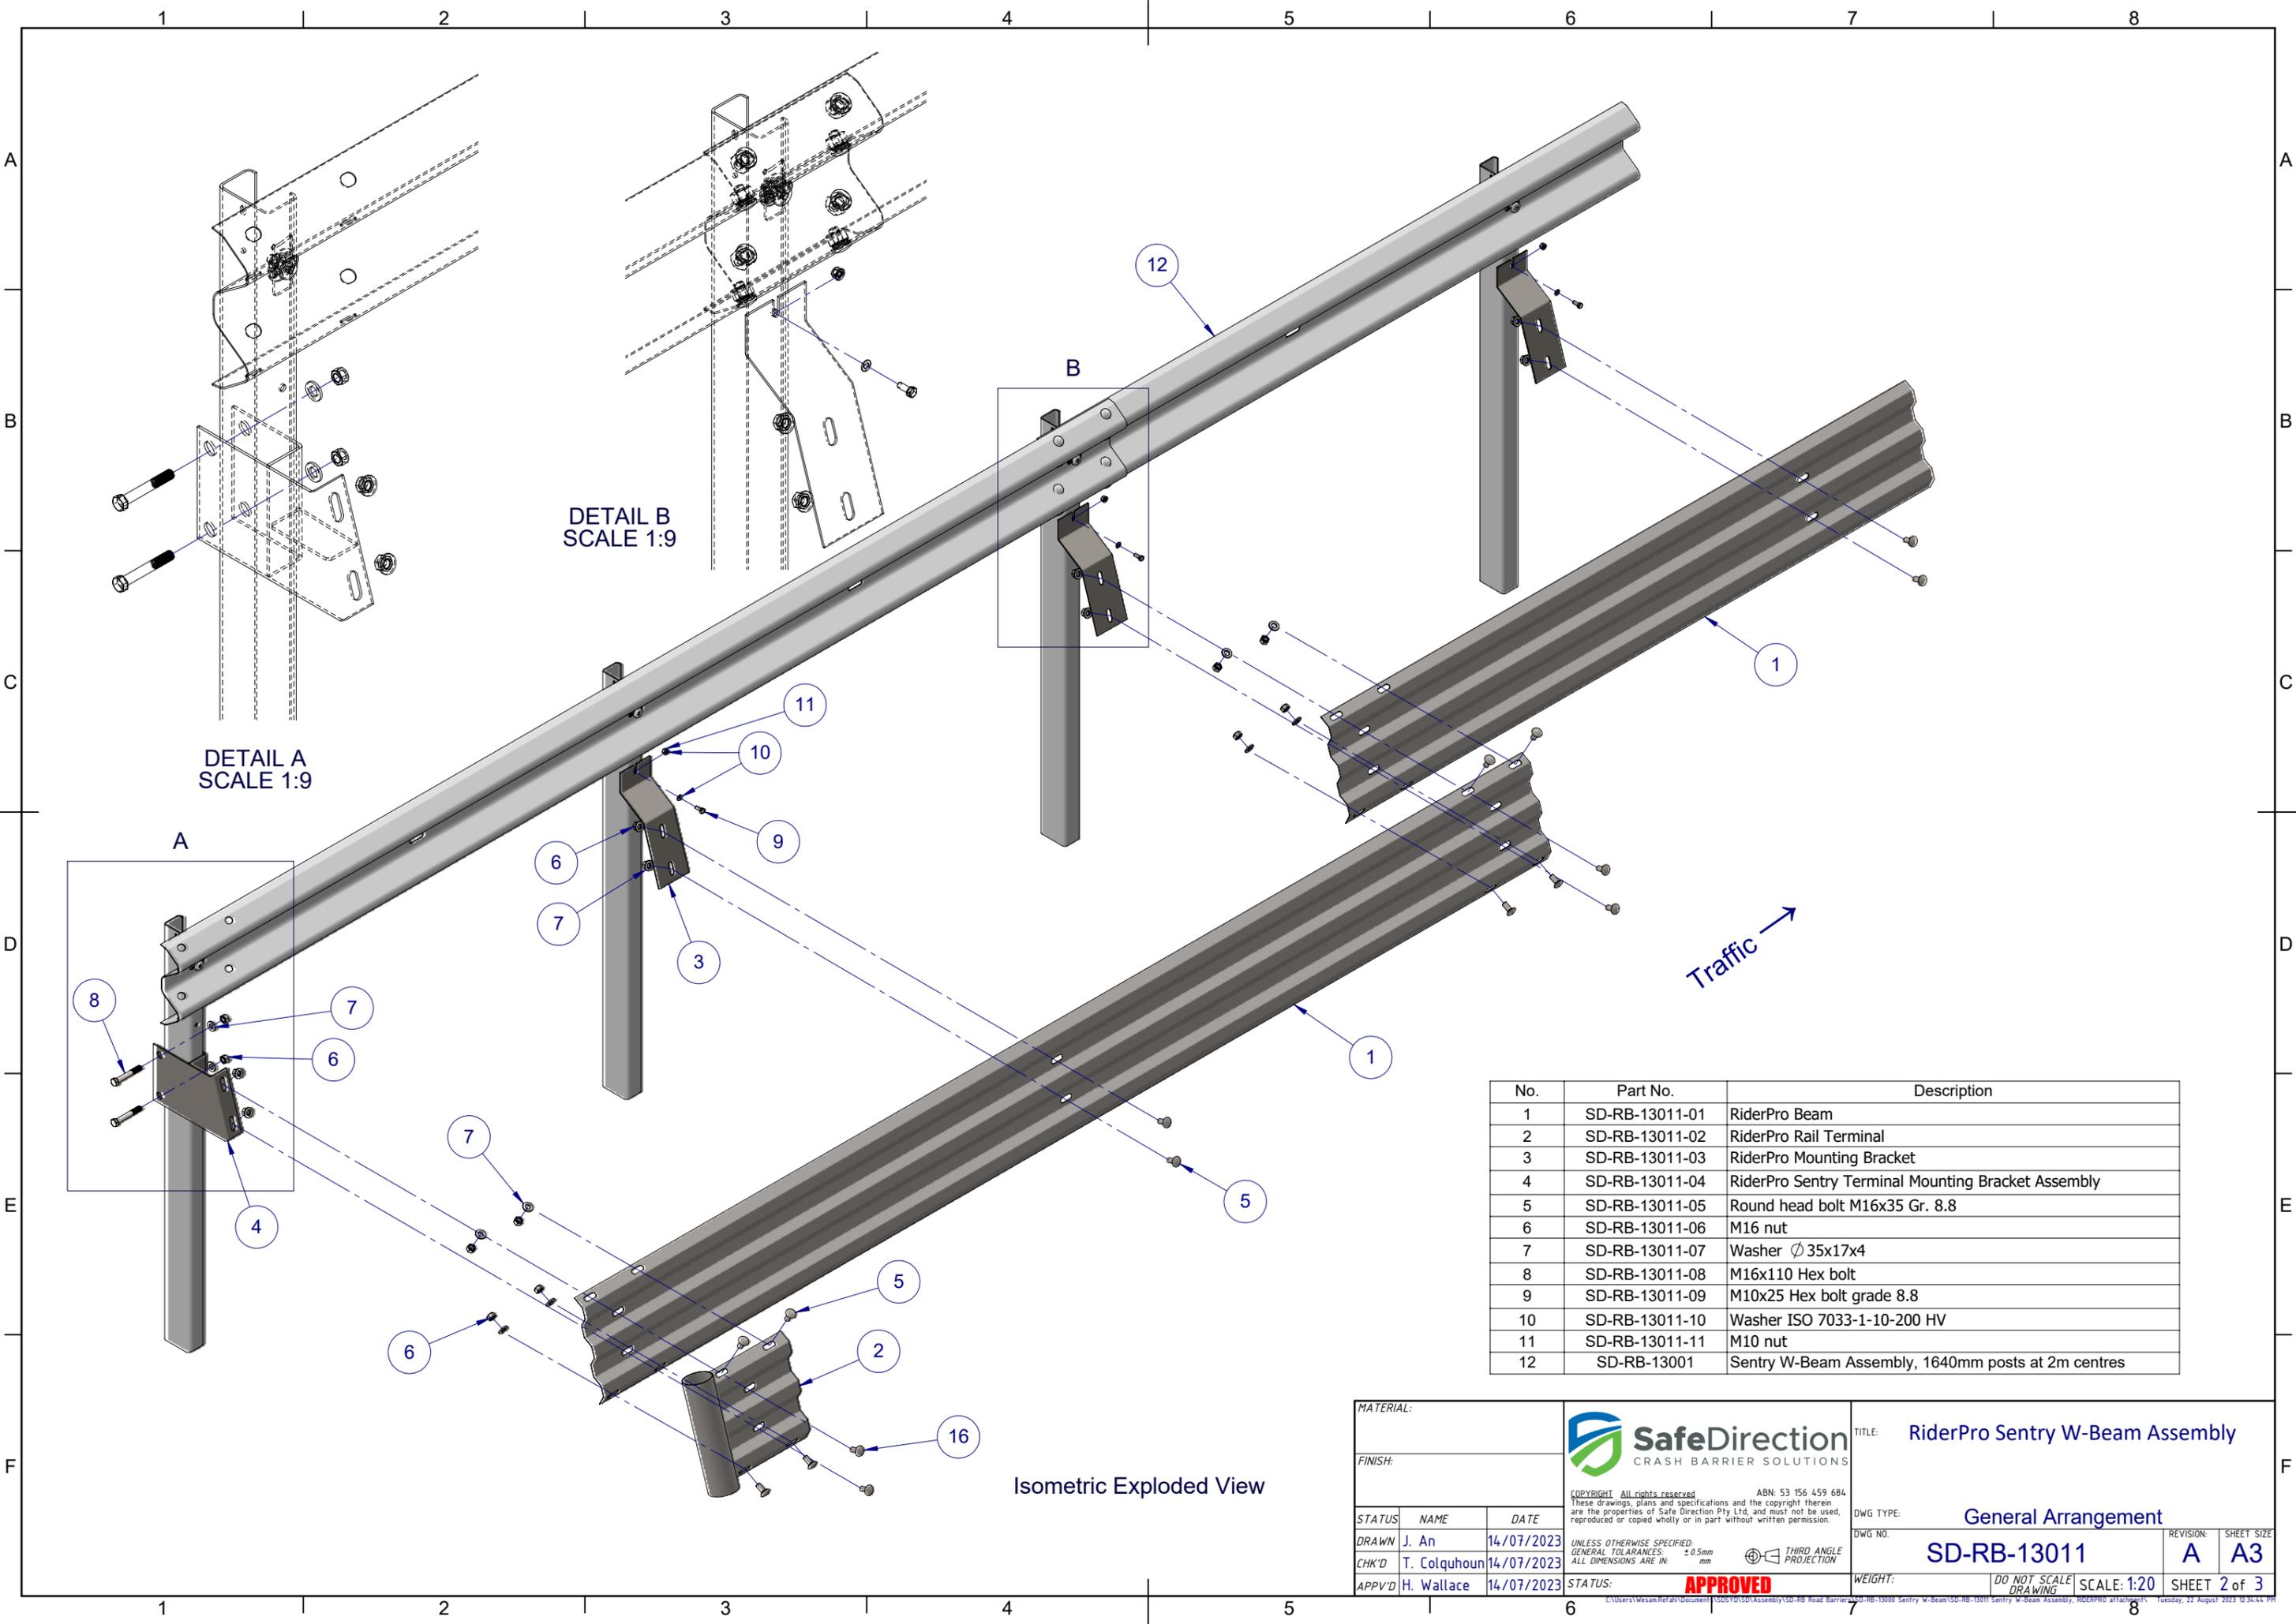


Isometric Exploded View

No.	Part No.	Description
1	SD-RB-13011-01	RiderPro Beam
2	SD-RB-13011-02	RiderPro Rail Terminal
3	SD-RB-13011-03	RiderPro Mounting Bracket
4	SD-RB-13011-04	RiderPro Sentry Terminal Mounting Bracket Assembly
5	SD-RB-13011-05	Round head bolt M16x35 Gr. 8.8
6	SD-RB-13011-06	M16 nut
7	SD-RB-13011-07	Washer \varnothing 35x17x4
8	SD-RB-13011-08	M16x110 Hex bolt
9	SD-RB-13011-09	M10x25 Hex bolt grade 8.8
10	SD-RB-13011-10	Washer ISO 7033-1-10-200 HV
11	SD-RB-13011-11	M10 nut
12	SD-RB-13001	Sentry W-Beam Assembly, 1640mm posts at 2m centres

MATERIAL:			TITLE: RiderPro Sentry W-Beam Assembly	
FINISH:			DWG TYPE: General Arrangement	
STATUS	NAME	DATE	DWG NO. SD-RB-13011	
DRAWN	J. An	14/07/2023	REVISION: A	SHEET SIZE: A3
CHK'D	T. Colquhoun	14/07/2023	SCALE: 1:20	
APPV'D	H. Wallace	14/07/2023	WEIGHT:	SHEET 2 of 3

UNLESS OTHERWISE SPECIFIED: GENERAL TOLERANCES: ±0.5mm ALL DIMENSIONS ARE IN: mm
 THIRD ANGLE PROJECTION
 APPROVED

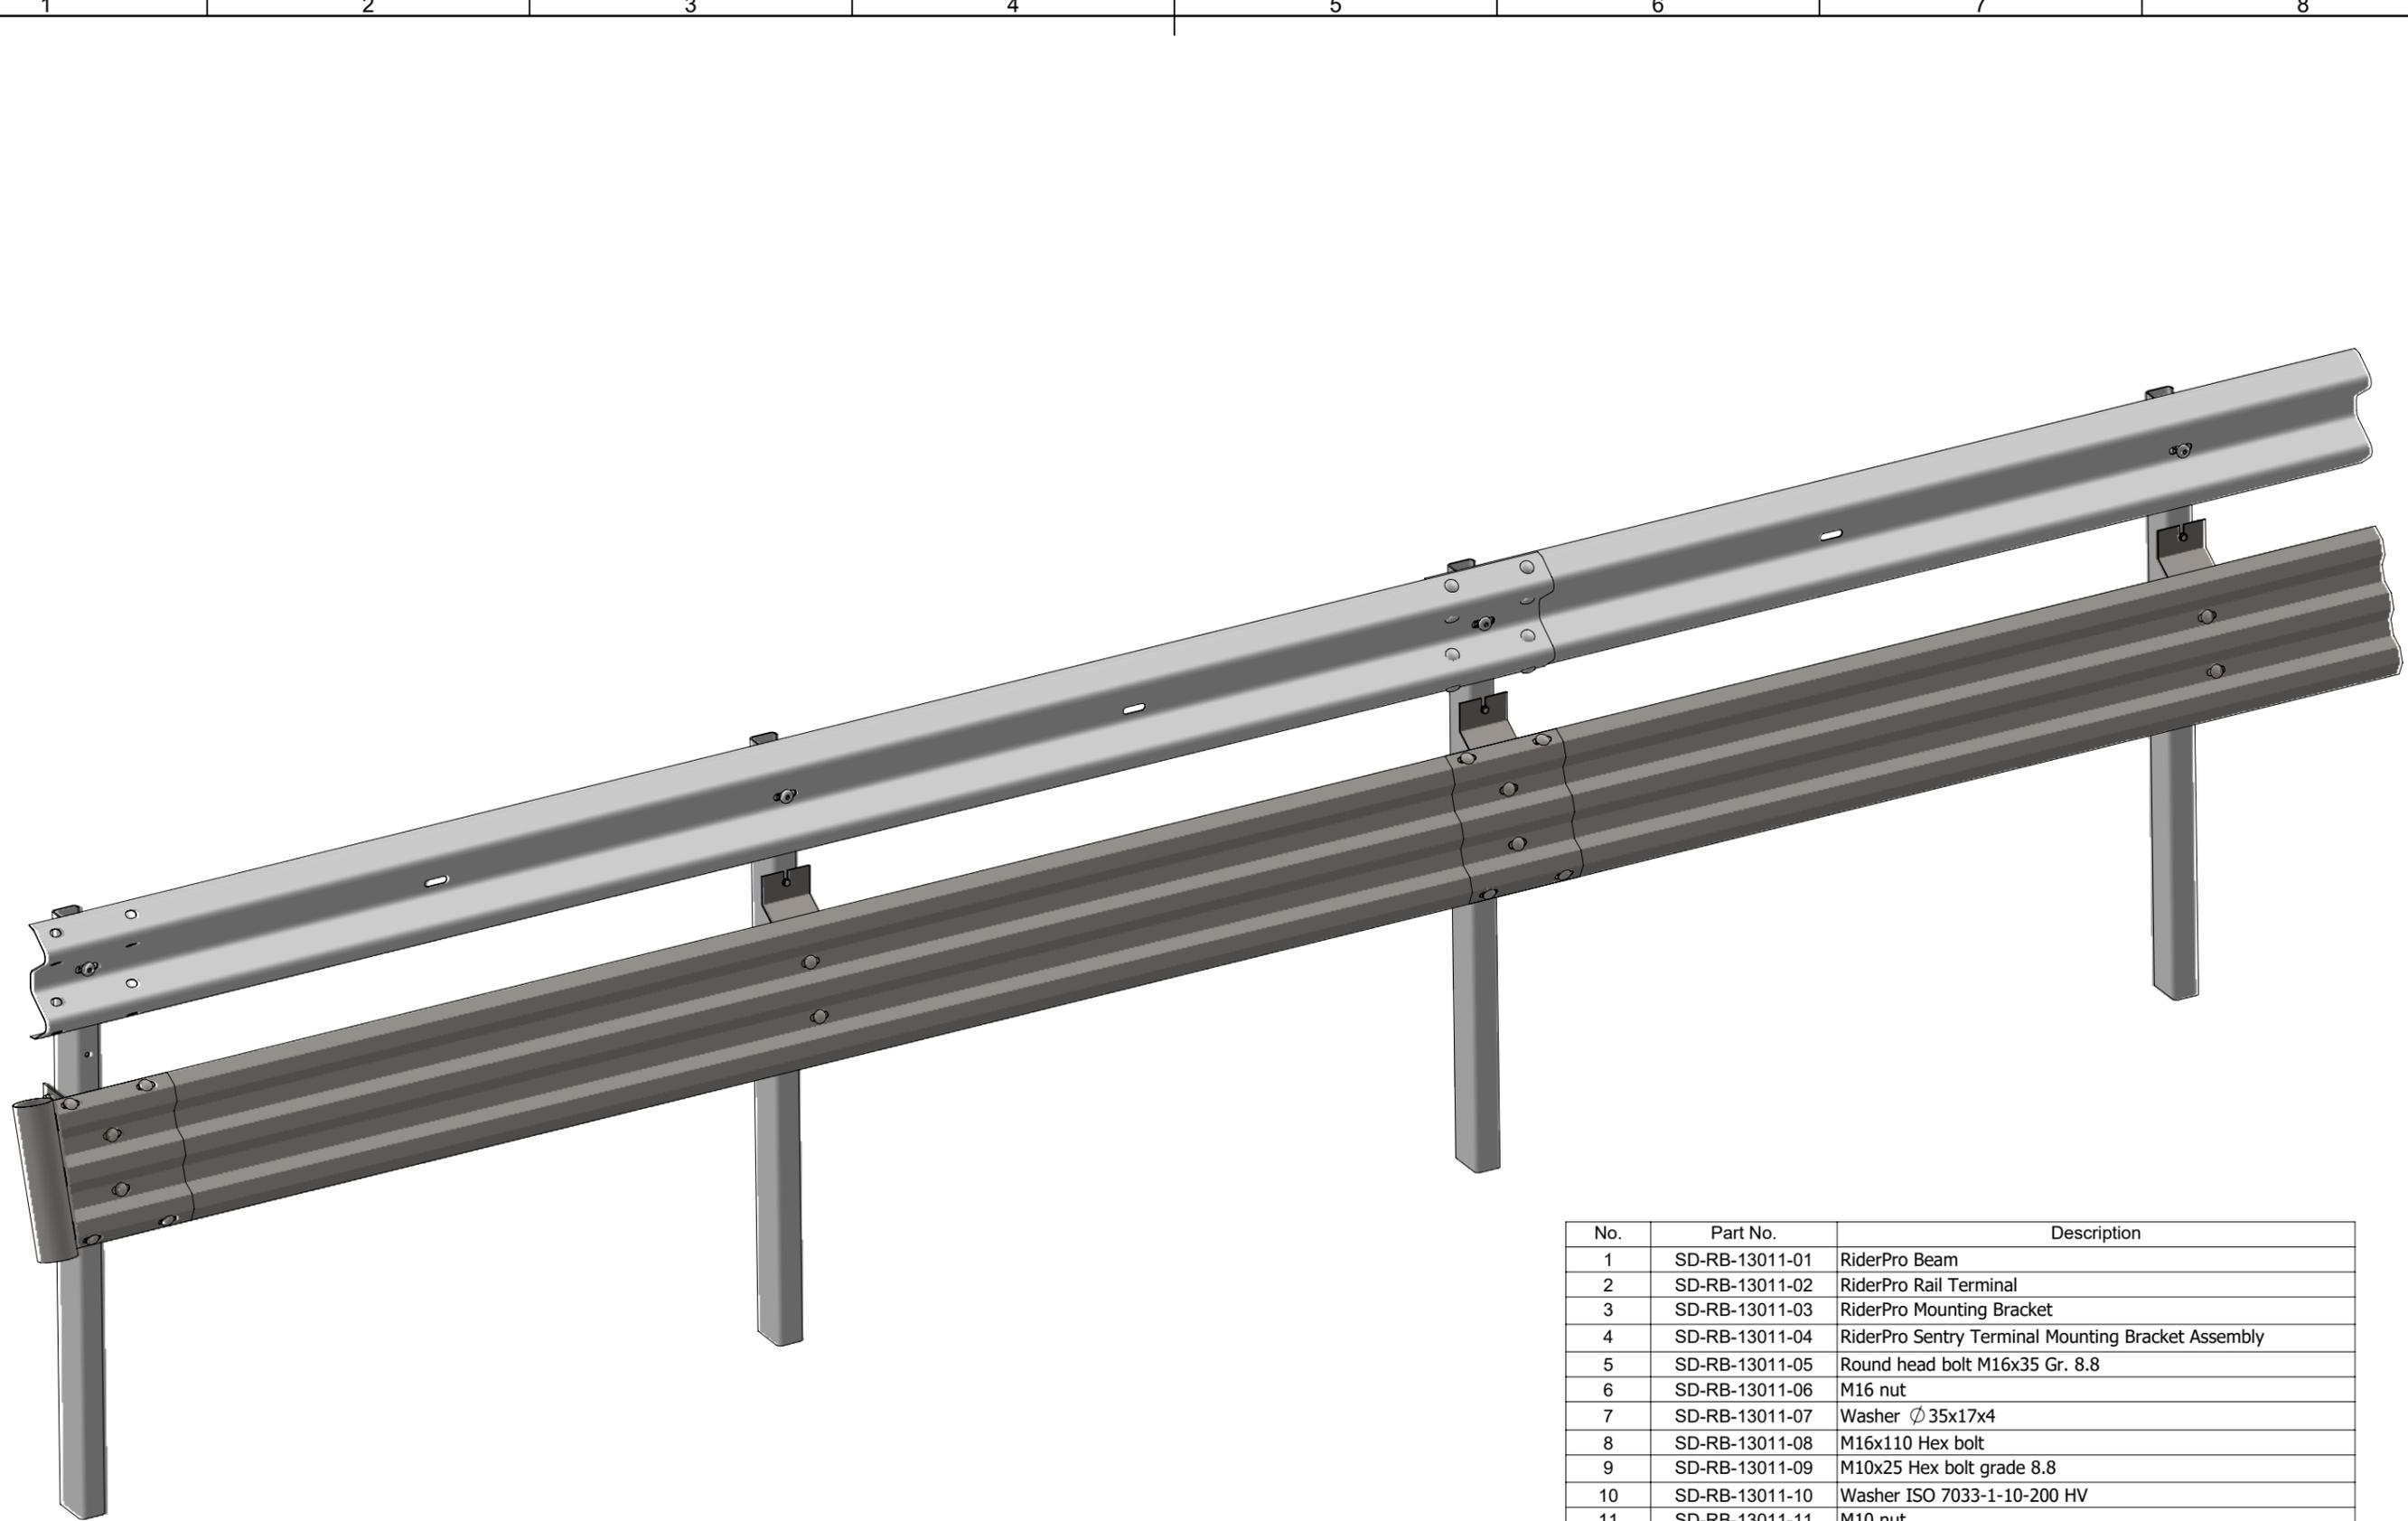

Isometric View

No.	Part No.	Description
1	SD-RB-13011-01	RiderPro Beam
2	SD-RB-13011-02	RiderPro Rail Terminal
3	SD-RB-13011-03	RiderPro Mounting Bracket
4	SD-RB-13011-04	RiderPro Sentry Terminal Mounting Bracket Assembly
5	SD-RB-13011-05	Round head bolt M16x35 Gr. 8.8
6	SD-RB-13011-06	M16 nut
7	SD-RB-13011-07	Washer \varnothing 35x17x4
8	SD-RB-13011-08	M16x110 Hex bolt
9	SD-RB-13011-09	M10x25 Hex bolt grade 8.8
10	SD-RB-13011-10	Washer ISO 7033-1-10-200 HV
11	SD-RB-13011-11	M10 nut
12	SD-RB-13001	Sentry W-Beam Assembly, 1640mm posts at 2m centres

MATERIAL:		 SafeDirection CRASH BARRIER SOLUTIONS <small>COPYRIGHT All rights reserved. ABN: 53 156 459 684 These drawings, plans and specifications and the copyright therein are the properties of Safe Direction Pty Ltd, and must not be used, reproduced or copied wholly or in part without written permission.</small>	TITLE: RiderPro Sentry W-Beam Assembly	
FINISH:			DWG TYPE: General Arrangement	
STATUS	NAME	DATE	<small>UNLESS OTHERWISE SPECIFIED: GENERAL TOLERANCES: \pm 0.5mm ALL DIMENSIONS ARE IN: mm</small>  THIRD ANGLE PROJECTION	DWG NO. SD-RB-13011 REVISION: A SHEET SIZE: A3
DRAWN	J. An	14/07/2023		
CHK'D	T. Colquhoun	14/07/2023		
APPV'D	H. Wallace	14/07/2023	STATUS: APPROVED	WEIGHT: <small>DO NOT SCALE</small> SCALE: 1:16 SHEET 3 of 3