



- NOTES:**
1. RAMSHIELD® W-BEAM LOW DEFLECTION WITH BIKER-SHIELD TO BE CONSTRUCTED IN ACCORDANCE WITH SAFE DIRECTION ASSEMBLY DRAWING SD-RB-14006.
  2. DRILL 18MM DIAMETER HOLE THROUGH C-POST FOR ATTACHMENT OF POST BRACKET.


REVISIONS				
REV.	ZONE	DESCRIPTION	DATE	APPV'D
A		Initial Issue	16/07/2024	HW
B		Revision Updated	09/04/2025	HW

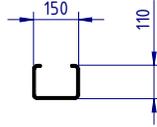


POST PLAN

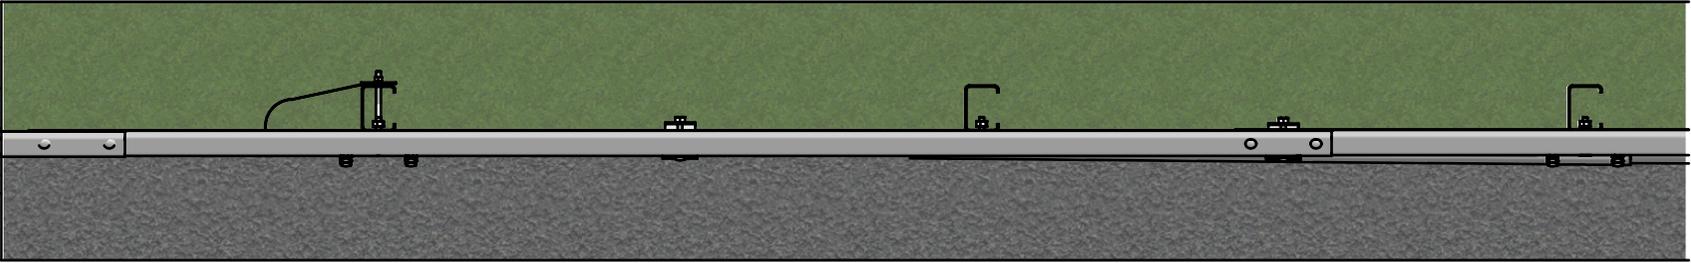

PLAN VIEW

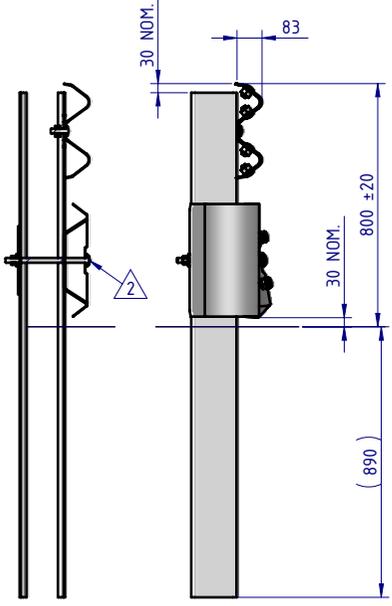


SECTION A-A  
SIDE ELEVATION

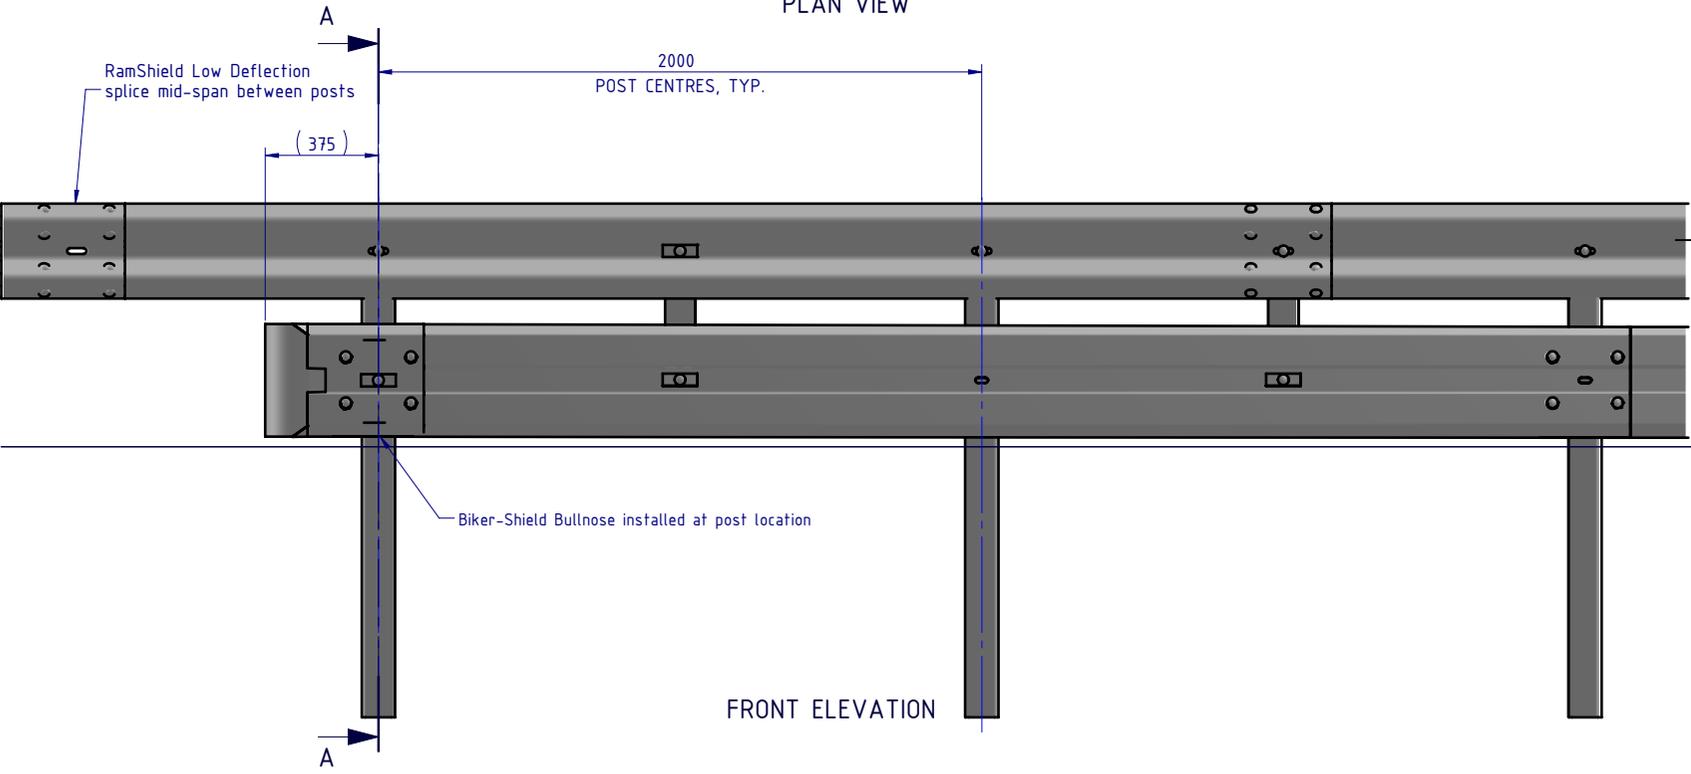


FRONT ELEVATION

MATERIAL:			<p><b>SafeDirection</b> CRASH BARRIER SOLUTIONS</p>	TITLE: Road Barriers - RamShield® W-Beam RamShield® W-Beam Low Deflection, with Biker-Shield™ Bullnose Assembly General Arrangement			
FINISH:				ABN: 53 156 459 684 These drawings, plans and specifications and the copyright therein are the properties of Safe Direction Pty Ltd, and must not be used, reproduced or copied wholly or in part without written permission.			
STATUS	NAME	DATE	U.N.O. TOLERANCES: ±1mm ALL DIMENSIONS ARE IN: mm	THIRD ANGLE PROJECTION	DWG NO.	REVISION:	SHEET SIZE
DRAWN	W. Refahi	11/07/2024		SD-RB-14008	B	A4	
CHK'D	T. Colquhoun	11/07/2024		WEIGHT: 877.0kg	DO NOT SCALE DRAWING	SCALE: 1:25	SHEET 1 of 3
APPV'D	H. Wallace	11/07/2024		STATUS: <b>APPROVED</b>			

ITEM NO.	QTY	PART NUMBER	DESCRIPTION	Weight kg	NOTES
1	1	SD-RB-14006	RamShield W-Beam Low Deflection, 2m Ctrs, 1660 Posts, with Biker-Shield	870.5	(1)
2	1	GE-MP-EF-0150-AG	Biker-Shield™ Bullnose	4.7	
3	1	GE-MP-EF-0280-AG	Post Bracket	1.0	
4	2	GR-MP-FS-0000-AG	Plate Washer	0.2	
5	1	GR-FS-16-0270-MG	M16x270 Mushroom Head POST Bolt & Nut Assy Class 4.6 HDG	0.5	

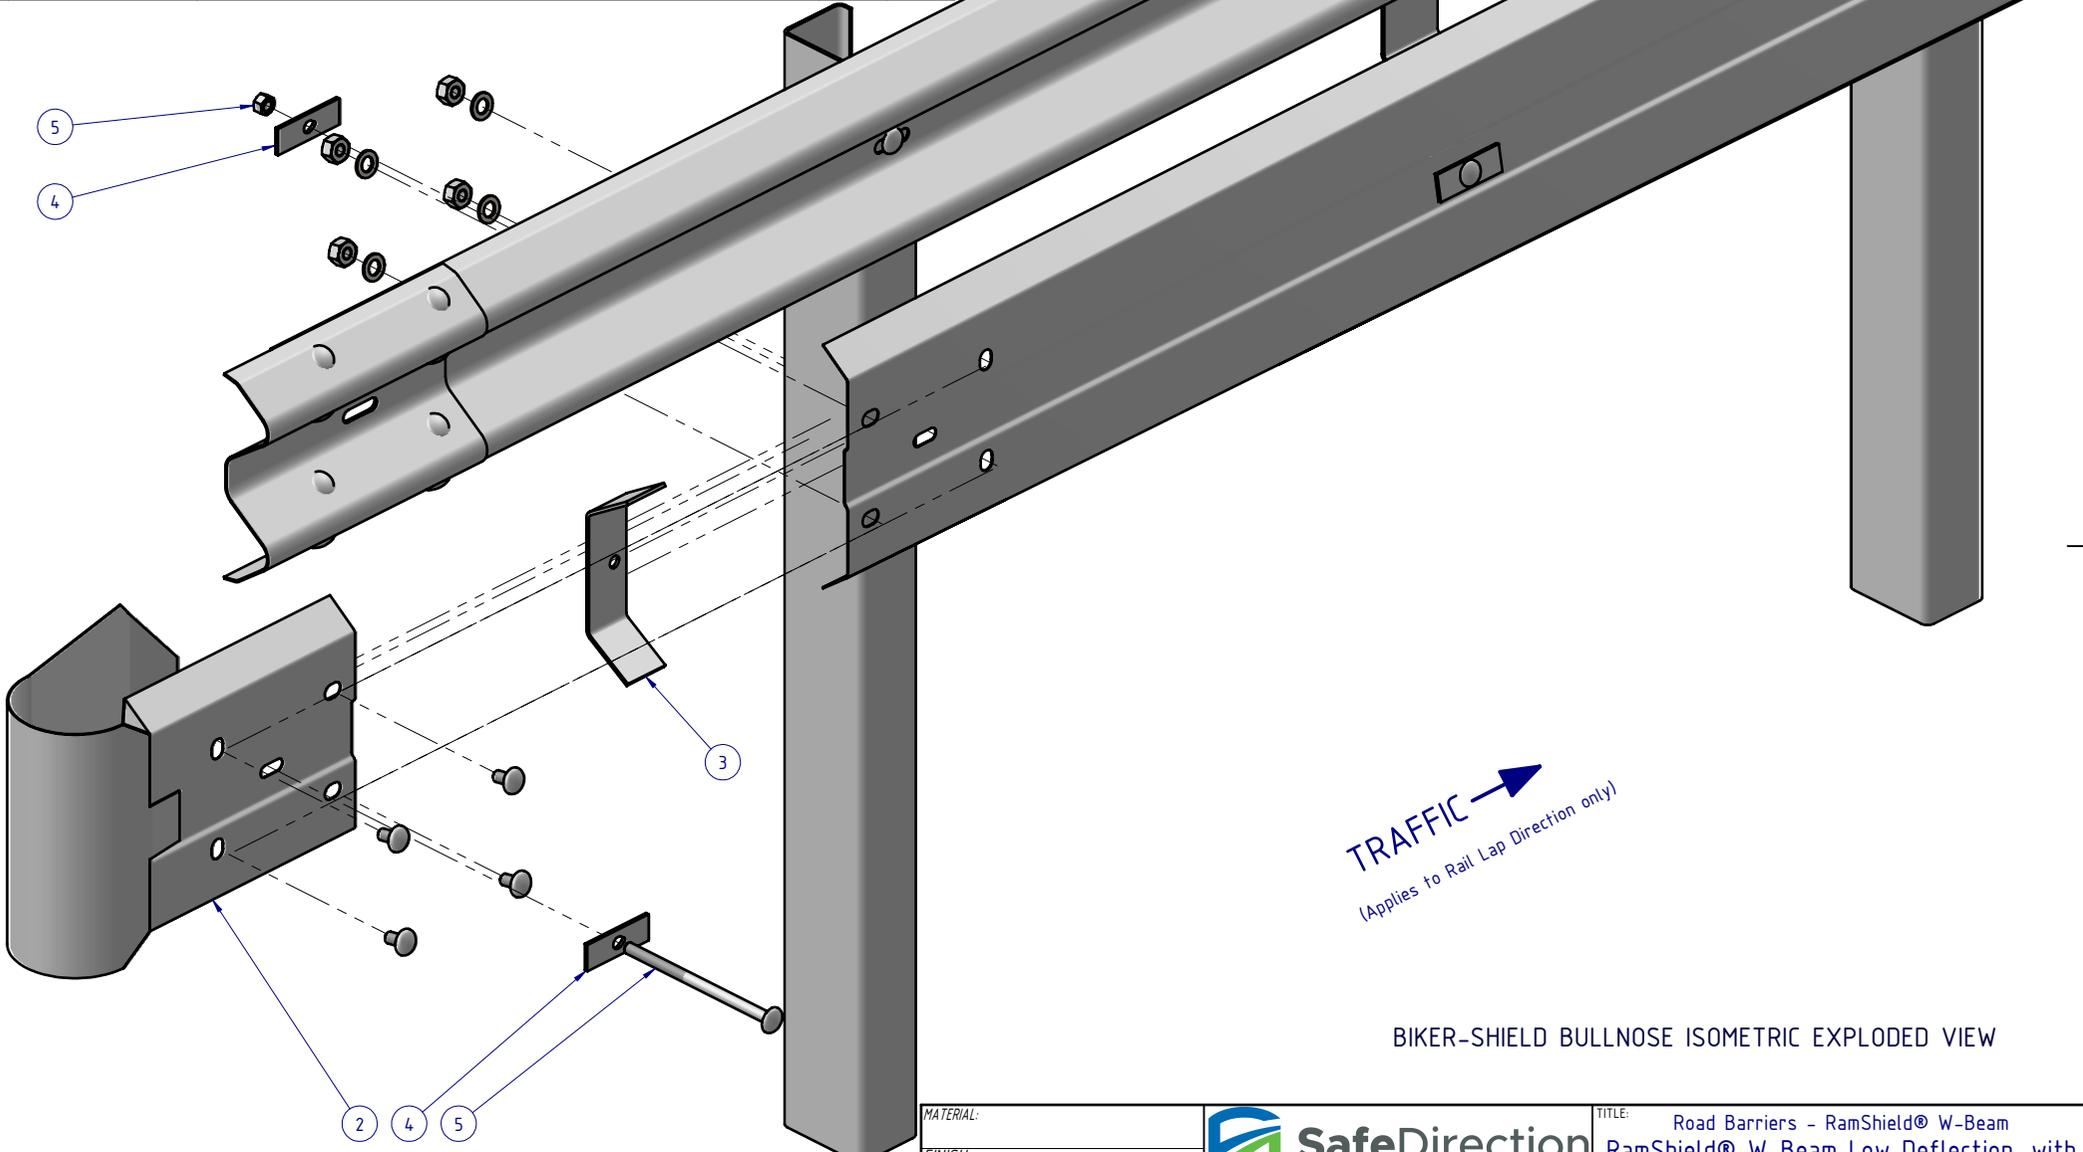


**NOTES:**  
 1. RAMSHIELD® W-BEAM LOW DEFLECTION WITH BIKER-SHIELD TO BE CONSTRUCTED IN ACCORDANCE WITH SAFE DIRECTION ASSEMBLY DRAWING SD-RB-14006.

 
MATERIAL:		 <b>SafeDirection</b> CRASH BARRIER SOLUTIONS	TITLE: Road Barriers - RamShield® W-Beam RamShield® W-Beam Low Deflection, with Biker-Shield™ Bullnose Assembly General Arrangement		
FINISH:			COPYRIGHT: All rights reserved. ABN: 53 156 459 684 These drawings, plans and specifications and the copyright therein are the properties of Safe Direction Pty Ltd, and must not be used, reproduced or copied wholly or in part without written permission.	DWG NO. <b>SD-RB-14008</b>	REVISION: <b>B</b>
STATUS	NAME	DATE	U.N.O. TOLERANCES: ±1mm ALL DIMENSIONS ARE IN: mm		
DRAWN	W. Refahi	11/07/2024	 <b>THIRD ANGLE PROJECTION</b>		
CHK'D	T. Colquhoun	11/07/2024	<b>APPROVED</b>		
APPV'D	H. Wallace	11/07/2024	STATUS:	WEIGHT: <b>877.0kg</b>	DO NOT SCALE DRAWING
			SCALE: 1:10	SHEET 2 of 3	

**NOTES:**

1. RAMSHIELD® W-BEAM LOW DEFLECTION WITH BIKER-SHIELD TO BE CONSTRUCTED IN ACCORDANCE WITH SAFE DIRECTION ASSEMBLY DRAWING SD-RB-14006.

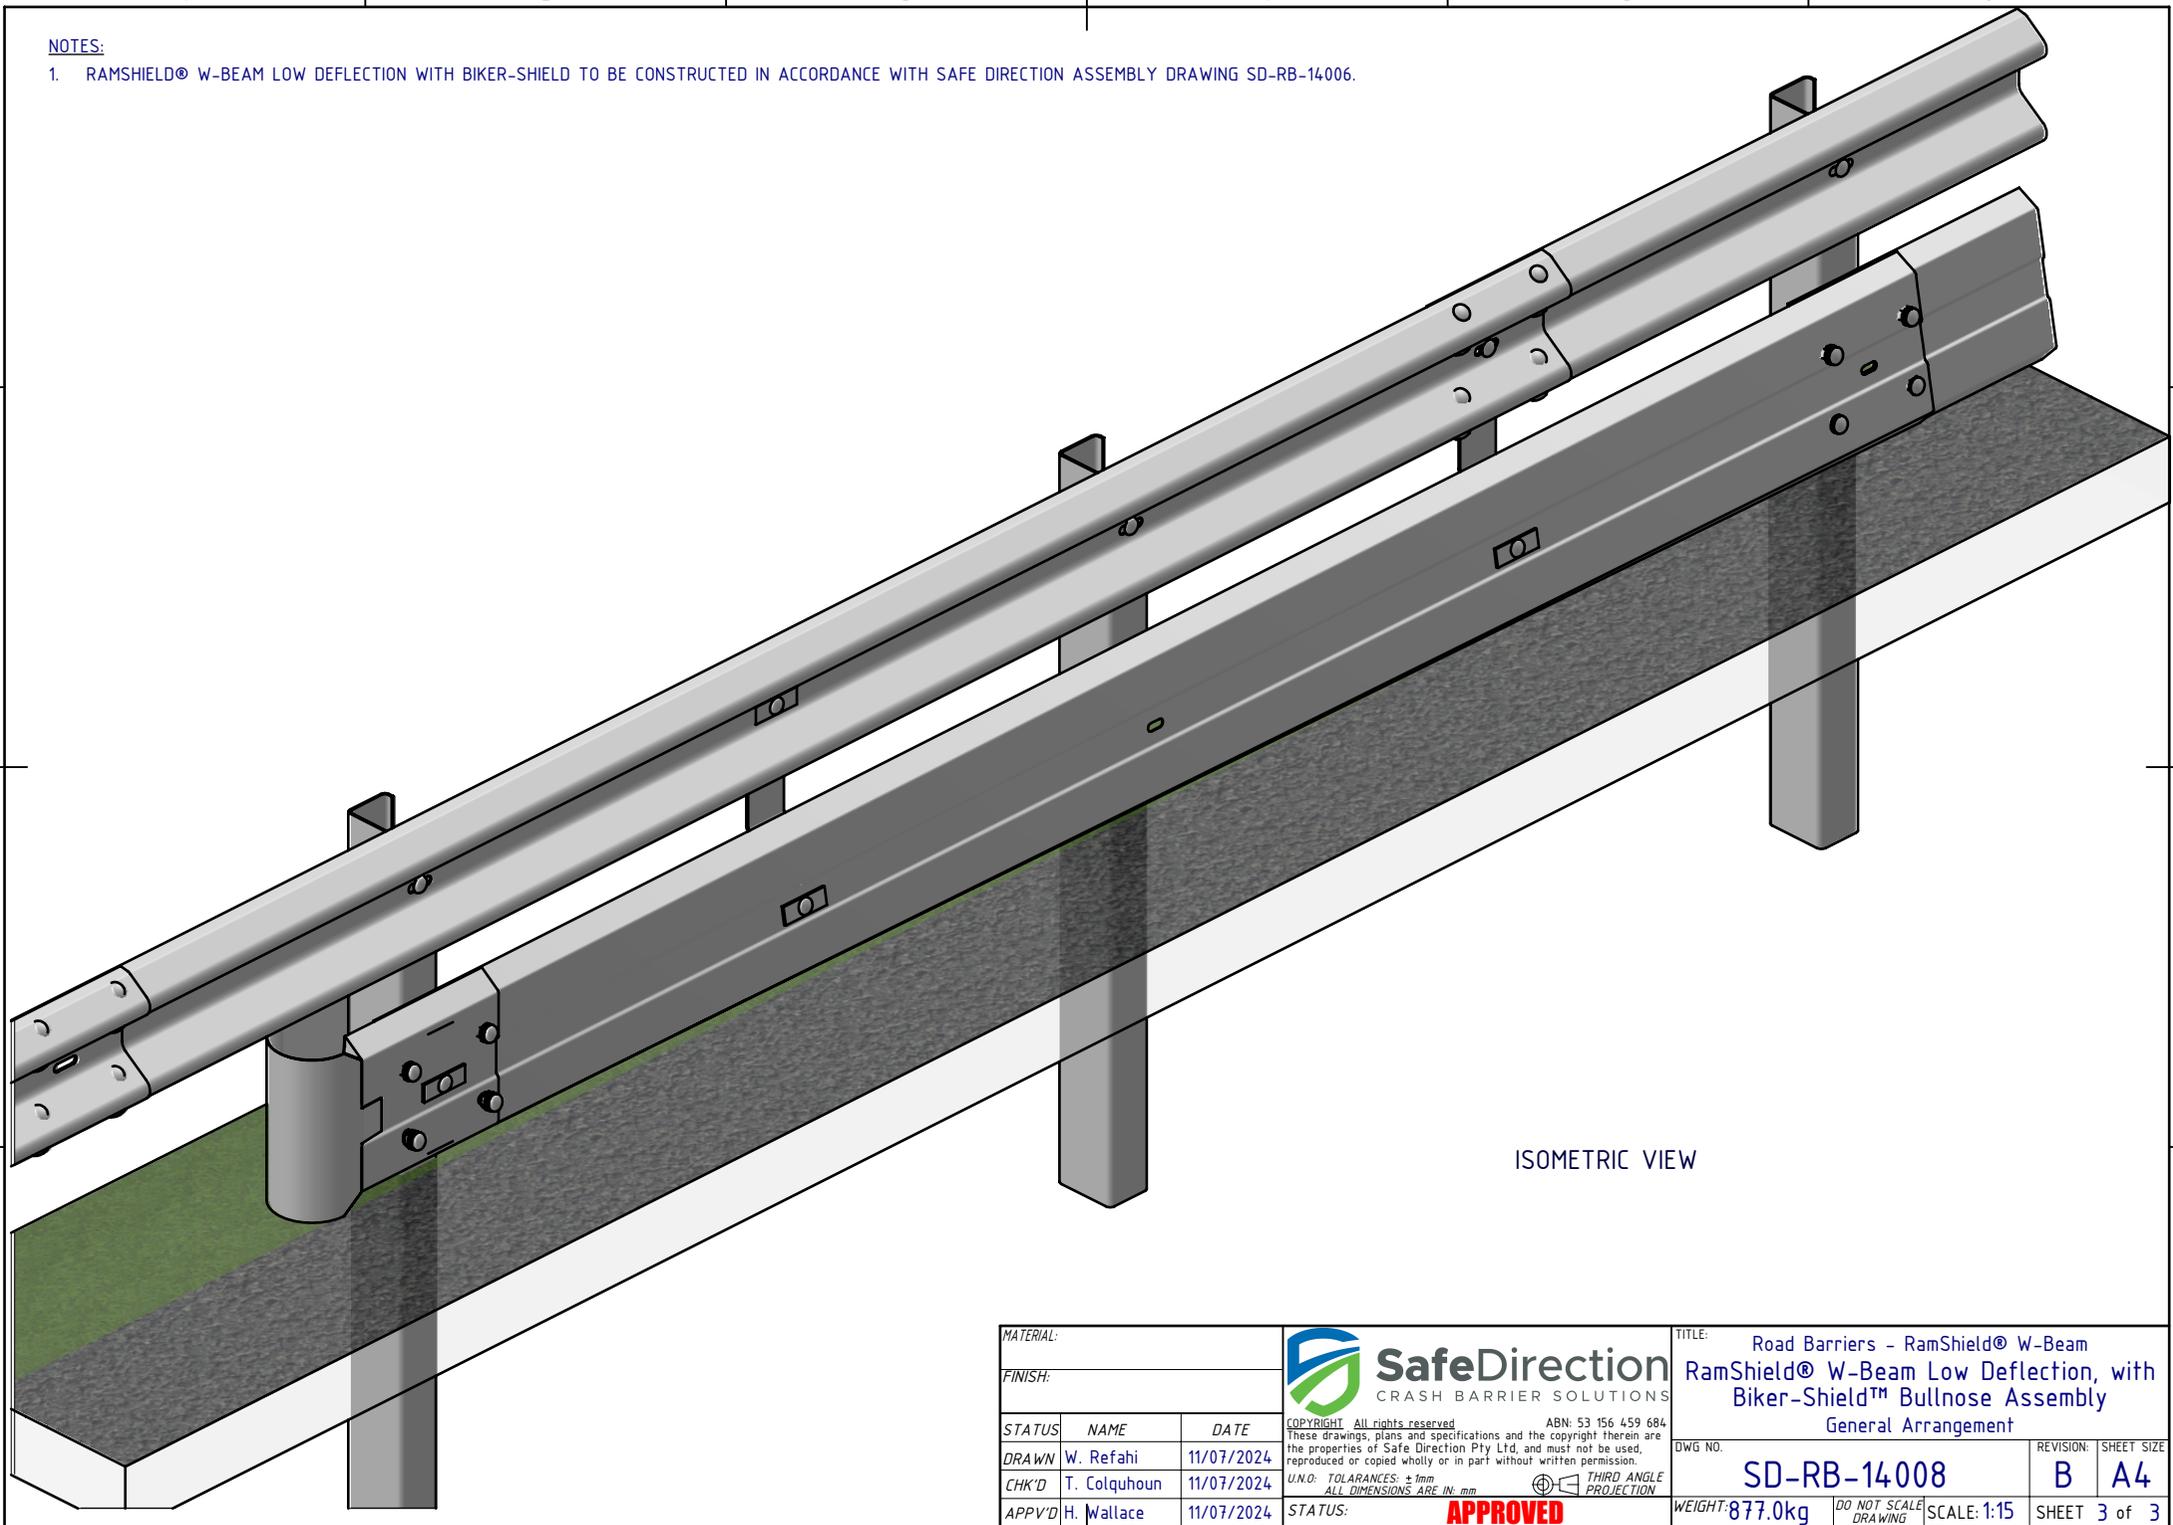

ISOMETRIC VIEW

 MATERIAL:			 <b>SafeDirection</b> CRASH BARRIER SOLUTIONS	TITLE: Road Barriers - RamShield® W-Beam RamShield® W-Beam Low Deflection, with Biker-Shield™ Bullnose Assembly General Arrangement				
FINISH:				<small>COPYRIGHT: All rights reserved. ABN: 53 156 459 684          These drawings, plans and specifications and the copyright therein are          the properties of Safe Direction Pty Ltd, and must not be used,          reproduced or copied wholly or in part without written permission.</small>	DWG NO. SD-RB-14008	REVISION: B	SHEET SIZE: A4	
STATUS	NAME	DATE	<small>U.N.O. TOLERANCES: ±1mm          ALL DIMENSIONS ARE IN: mm</small>	 THIRD ANGLE PROJECTION	WEIGHT: 877.0kg	DO NOT SCALE DRAWING	SCALE: 1:15	SHEET 3 of 3
DRAWN	W. Refahi	11/07/2024	STATUS: <b>APPROVED</b>					
CHK'D	T. Colquhoun	11/07/2024						
APPV'D	H. Wallace	11/07/2024						