



NOTES:
1. REFER TO SAFE DIRECTION DRAWING SD-RB-15001 FOR ASSEMBLY OF G4 W-BEAM WITH ROCKETBLOC.


REV.		REVISIONS		DATE	APPV'D
A		Initial Issue		08/04/2024	HW
B		Revision Updated		09/04/2025	HW

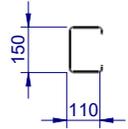


POST PLAN

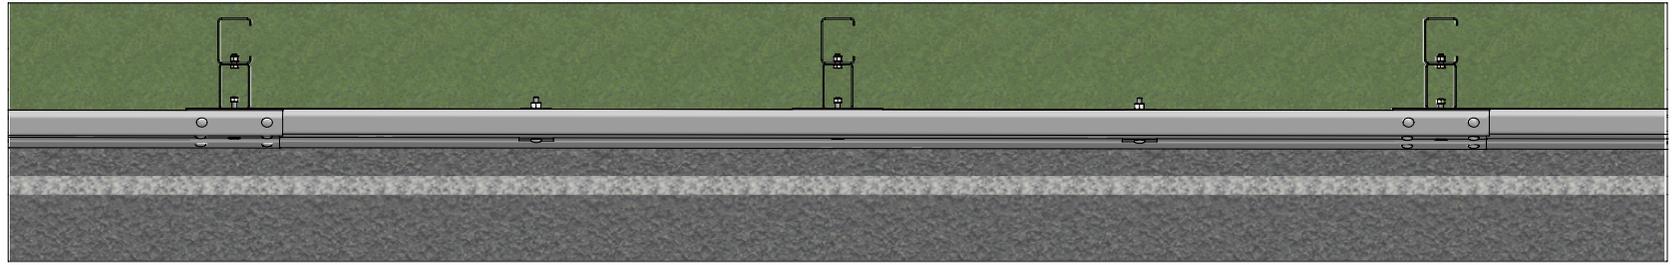

PLAN VIEW

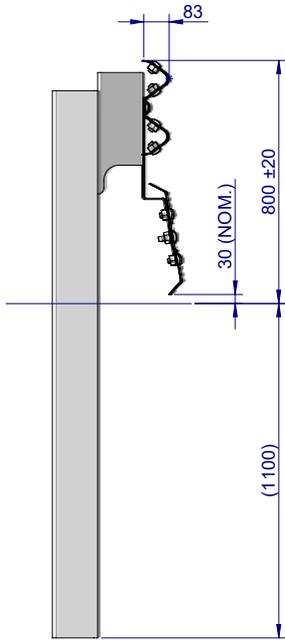

SIDE ELEVATION

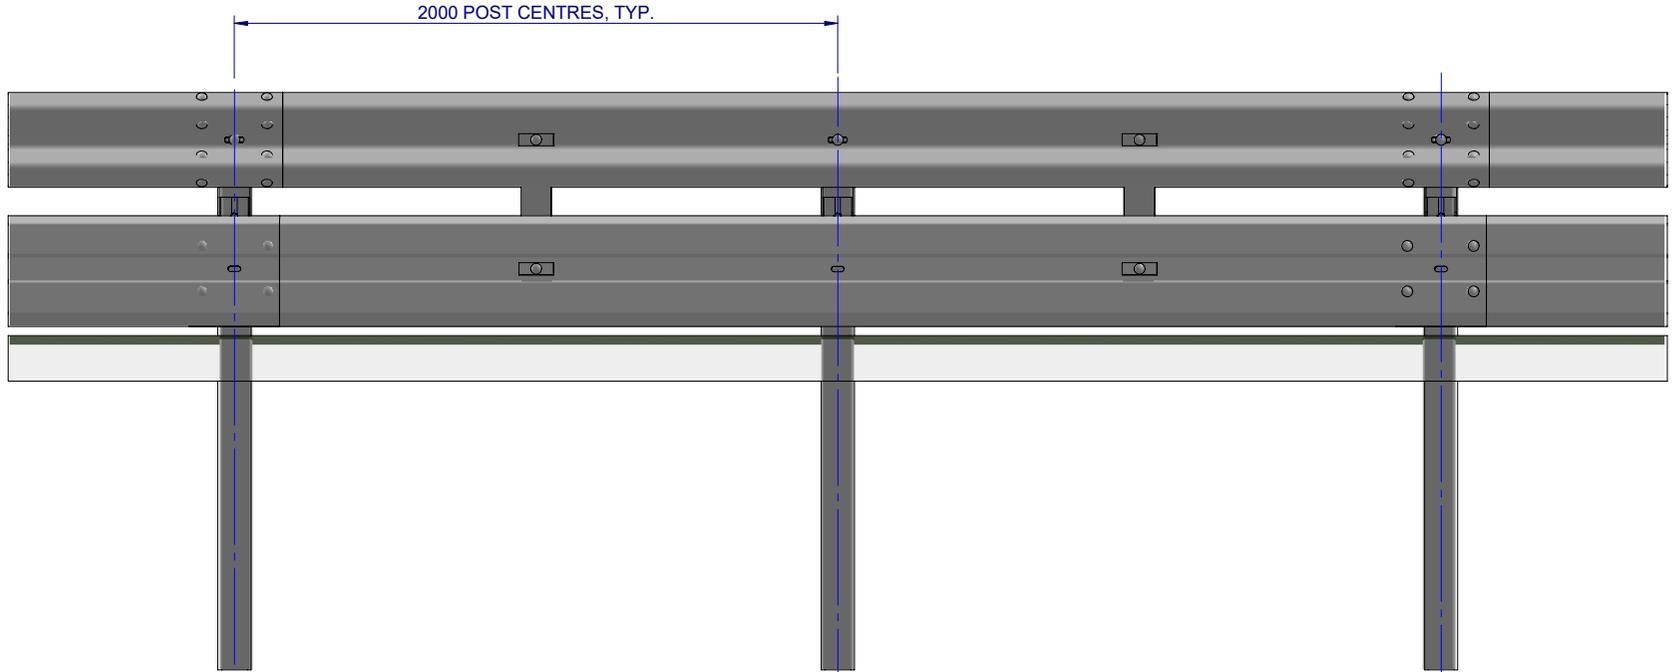


FRONT ELEVATION

Item No.	Part Number	Description
1	SD-RB-15001	G4 W-Beam with RocketBloc, 2m Ctrs
2	GR-MP-BR-0586-AG	Biker-Shield Mounting Bracket
3	GR-MP-SR-4000-AG	Biker-Shield Beam, 4m NLL
4	GR-MP-FS-0000-AG	Plate Washer
5	GR-FS-16-0050-MZ	M16x50 Mushroom Head Post Bolt, Class 4.6
6	GR-FS-16-0000-HG	M16 Hex Nut
7	GR-FS-16-0032-MG	M16x32 Mushroom Head Splice Bolt & Oversize Nut, Class 8.8
8	GE-FS-20-0000-AG	M20 Washer HDG

MATERIAL:		 SafeDirection CRASH BARRIER SOLUTIONS	TITLE: Road Barriers G4 W-Beam with RocketBloc, 2m Ctrs, with Biker-Shield General Arrangement		
FINISH:			DWG NO. SD-RB-15007	REVISION: B	SHEET SIZE: A4
STATUS	NAME	DATE	<small>COPYRIGHT All rights reserved. ABN: 53 156 459 684</small> <small>These drawings, plans and specifications and the copyright therein are the properties of Safe Direction Pty Ltd, and must not be used, reproduced or copied wholly or in part without written permission.</small> <small>U.N.O. TOLERANCES: ±1mm ALL DIMENSIONS ARE IN: mm</small>		
DRAWN	W. Refahi	8/04/2024	THIRD ANGLE PROJECTION		
CHK'D	T. Colquhoun	8/04/2024	WEIGHT:		
APPV'D	H. Wallace	8/04/2024	<small>DO NOT SCALE DRAWING</small> SCALE: 1:25 SHEET 1 of 3		
STATUS: APPROVED					

NOTES:

1. REFER TO SAFE DIRECTION DRAWING SD-RB-15001 FOR ASSEMBLY OF G4 W-BEAM WITH ROCKETBLOC.

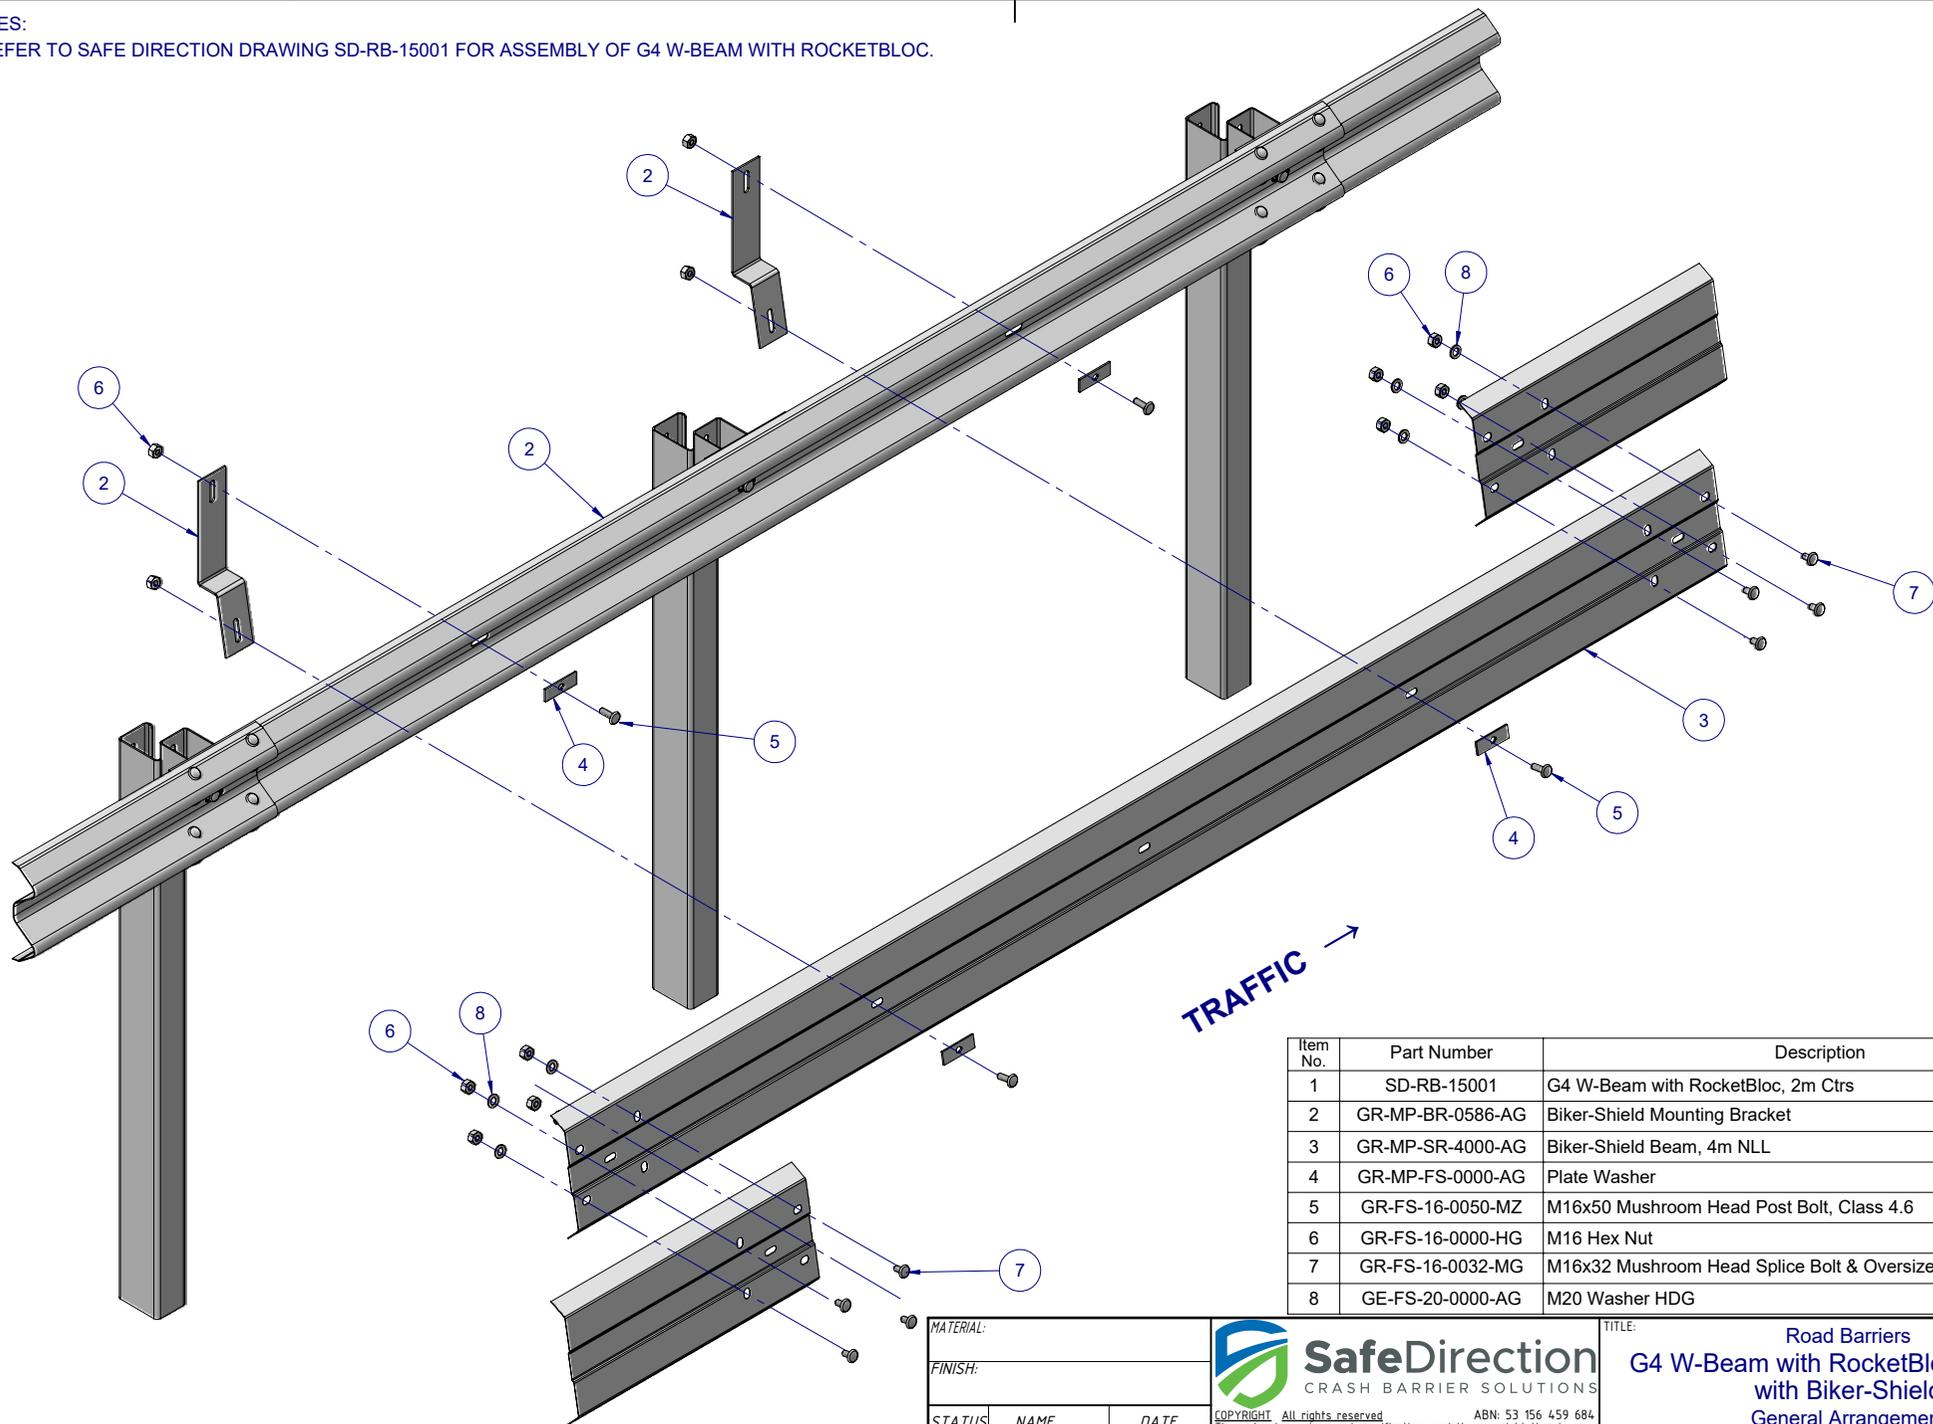

ISOMETRIC EXPLODED VIEW

Item No.	Part Number	Description
1	SD-RB-15001	G4 W-Beam with RocketBloc, 2m Ctrs
2	GR-MP-BR-0586-AG	Biker-Shield Mounting Bracket
3	GR-MP-SR-4000-AG	Biker-Shield Beam, 4m NLL
4	GR-MP-FS-0000-AG	Plate Washer
5	GR-FS-16-0050-MZ	M16x50 Mushroom Head Post Bolt, Class 4.6
6	GR-FS-16-0000-HG	M16 Hex Nut
7	GR-FS-16-0032-MG	M16x32 Mushroom Head Splice Bolt & Oversize Nut, Class 8.8
8	GE-FS-20-0000-AG	M20 Washer HDG

MATERIAL:		
FINISH:		
STATUS	NAME	DATE
DRAWN	W. Refahi	8/04/2024
CHK'D	T. Colquhoun	8/04/2024
APPV'D	H. Wallace	8/04/2024

SafeDirection
CRASH BARRIER SOLUTIONS


ABN: 53 156 459 684
COPYRIGHT. All rights reserved. These drawings, plans and specifications and the copyright therein are the properties of Safe Direction Pty Ltd, and must not be used, reproduced or copied wholly or in part without written permission.

U.N.O. TOLERANCES: ±1mm
ALL DIMENSIONS ARE IN: mm


THIRD ANGLE PROJECTION

APPROVED

TITLE: Road Barriers G4 W-Beam with RocketBloc, 2m Ctrs, with Biker-Shield General Arrangement		DWG NO. SD-RB-15007	REVISION: B	SHEET SIZE: A4
WEIGHT:	DO NOT SCALE DRAWING	SCALE: 1:20	SHEET 2 of 3	

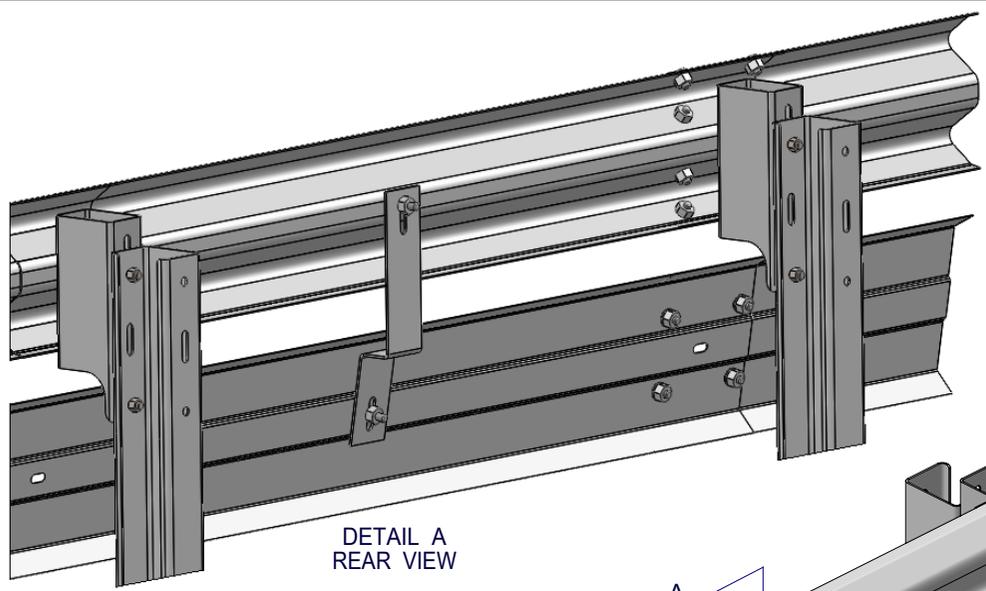


DETAIL A
REAR VIEW

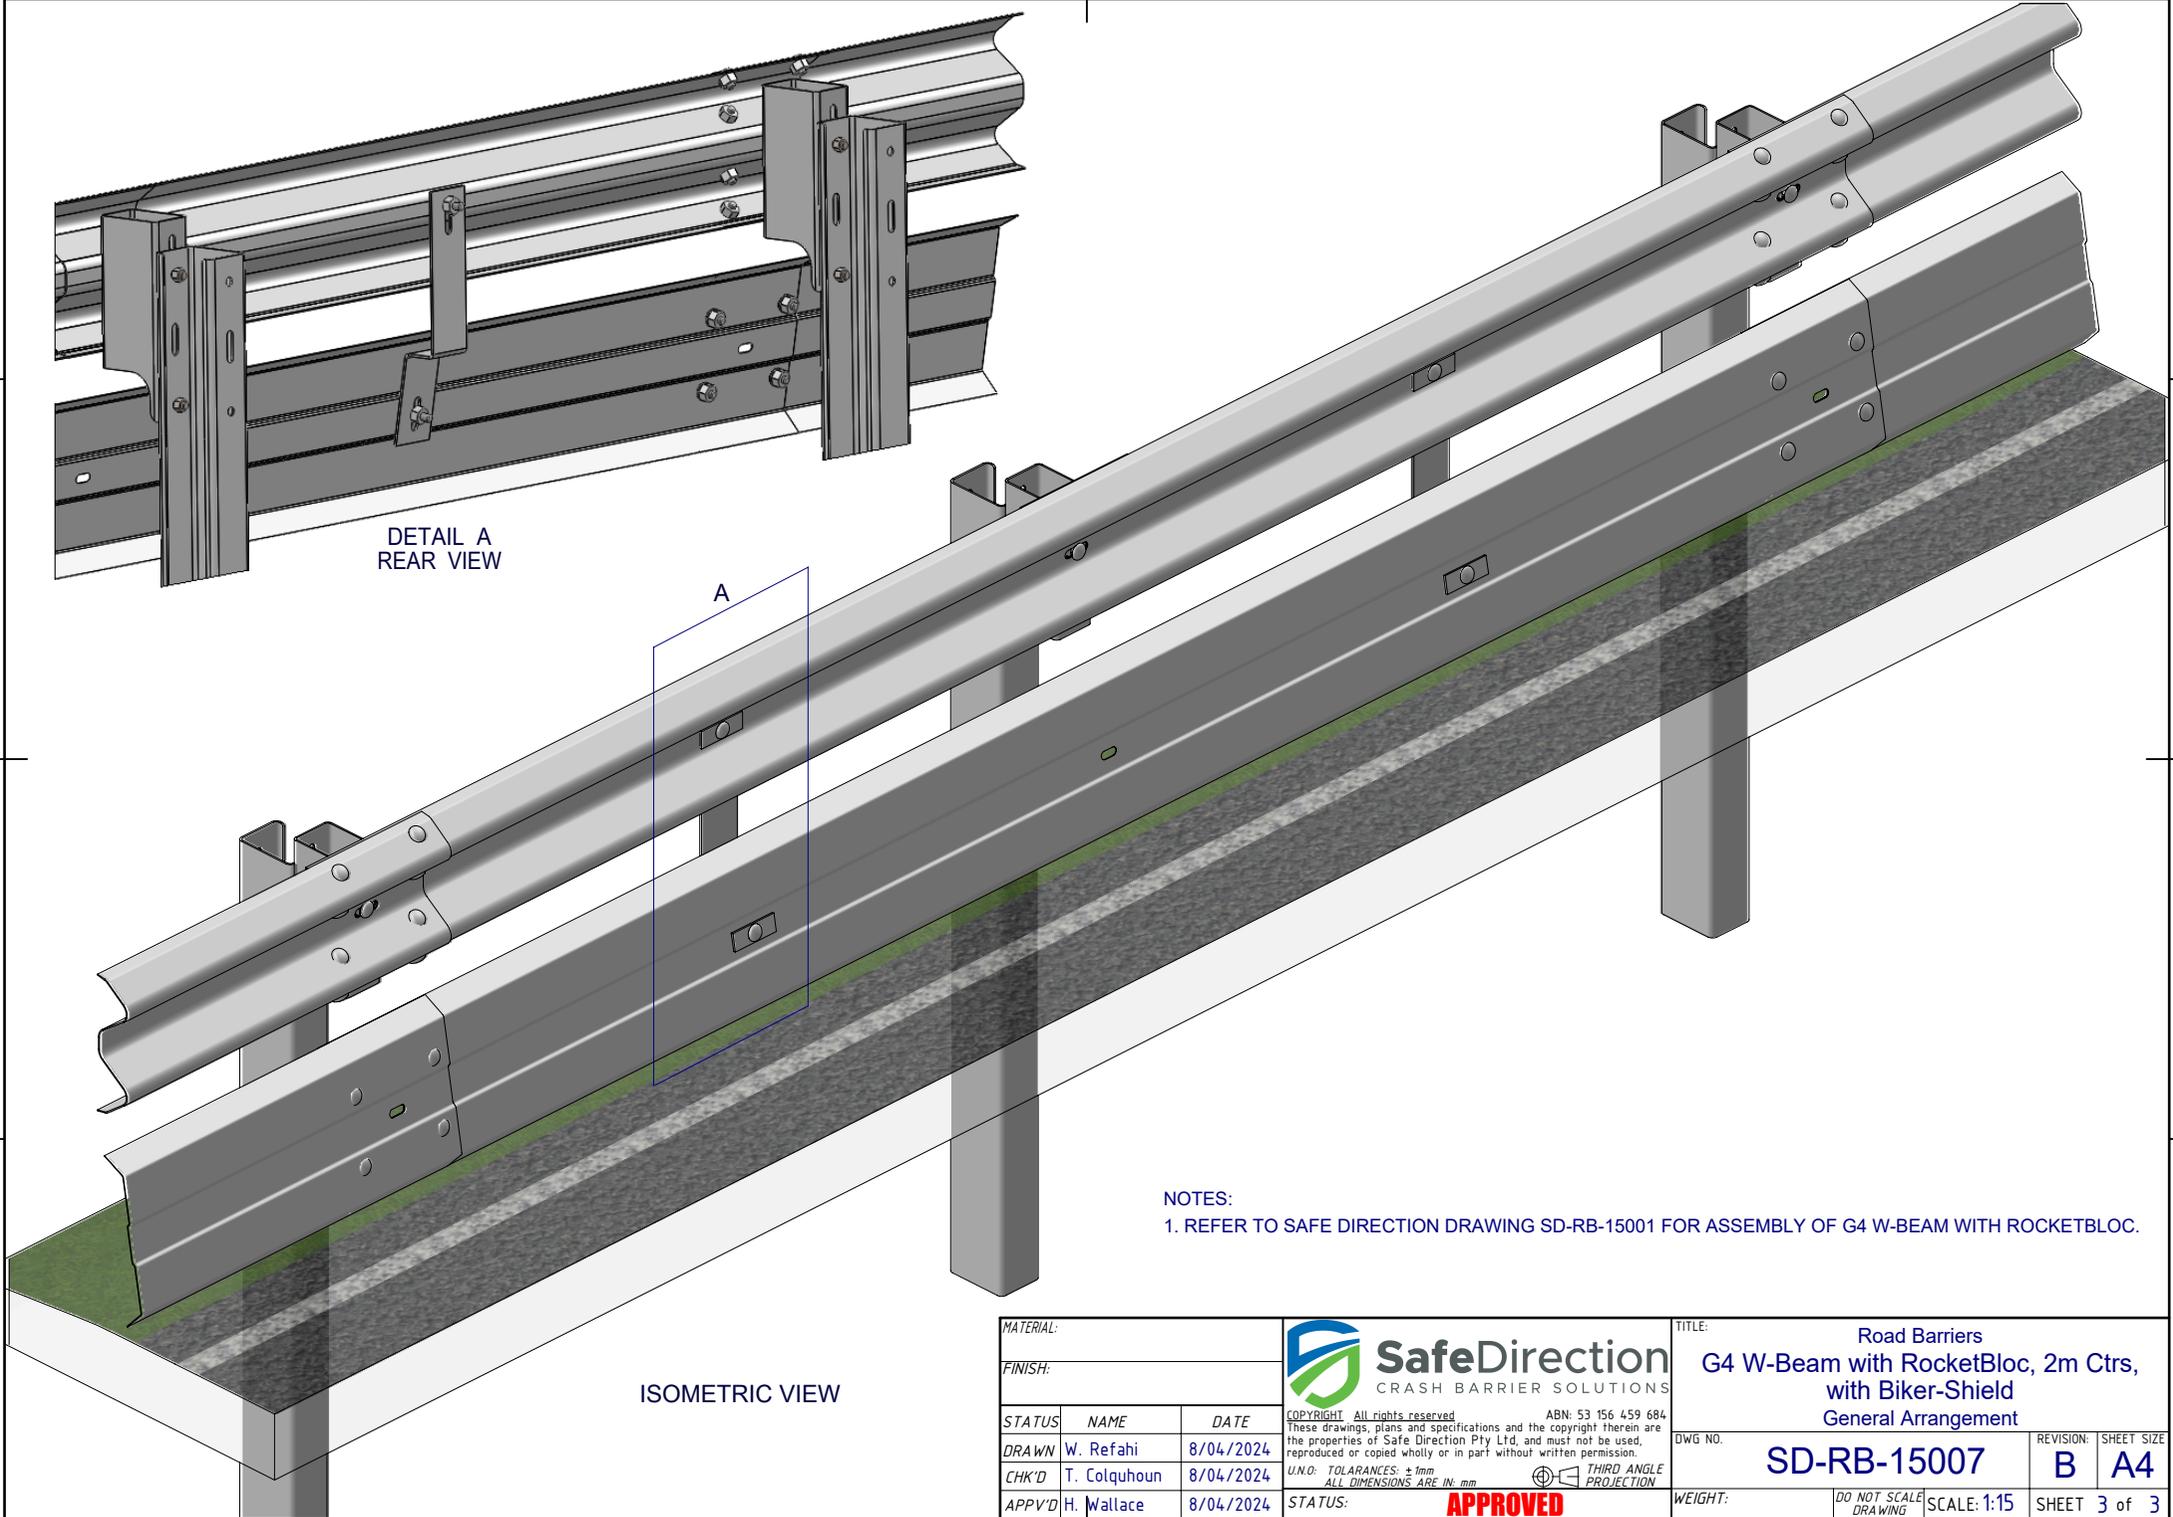

ISOMETRIC VIEW

NOTES:
1. REFER TO SAFE DIRECTION DRAWING SD-RB-15001 FOR ASSEMBLY OF G4 W-BEAM WITH ROCKETBLOC.

 MATERIAL:			 SafeDirection CRASH BARRIER SOLUTIONS			TITLE:			Road Barriers G4 W-Beam with RocketBloc, 2m Ctrs, with Biker-Shield General Arrangement					
FINISH:						<small>COPYRIGHT: All rights reserved. ABN: 53 156 459 684 These drawings, plans and specifications and the copyright therein are the properties of Safe Direction Pty Ltd, and must not be used, reproduced or copied wholly or in part without written permission.</small>			DWG NO.			SD-RB-15007		
STATUS			<small>U.N.O: TOLERANCES: ±1mm ALL DIMENSIONS ARE IN: mm</small>			 THIRD ANGLE PROJECTION			REVISION:			B A4		
DRAWN			W. Refahi 8/04/2024			WEIGHT:			DO NOT SCALE DRAWING			SCALE: 1:15		
CHK'D			T. Colquhoun 8/04/2024			STATUS: APPROVED			SHEET 3 of 3					
APPV'D			H. Wallace 8/04/2024											