



NOTES:
 1. REFER TO SAFE DIRECTION DRAWING SD-RB-15001 FOR ASSEMBLY OF G4 W-BEAM WITH ROCKETBLOC
 AND SD-RB-15007 FOR ASSEMBLY OF G4 W-BEAM WITH ROCKET BLOC, 2M CTRS, WITH BIKER-SHIELD.


		REVISIONS		
REV.	ZONE	DESCRIPTION	DATE	APPV'D
A		Original Issue	08/04/2024	HW
B		Revision Updated	09/04/2025	HW

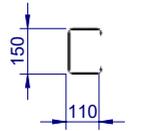


POST PLAN

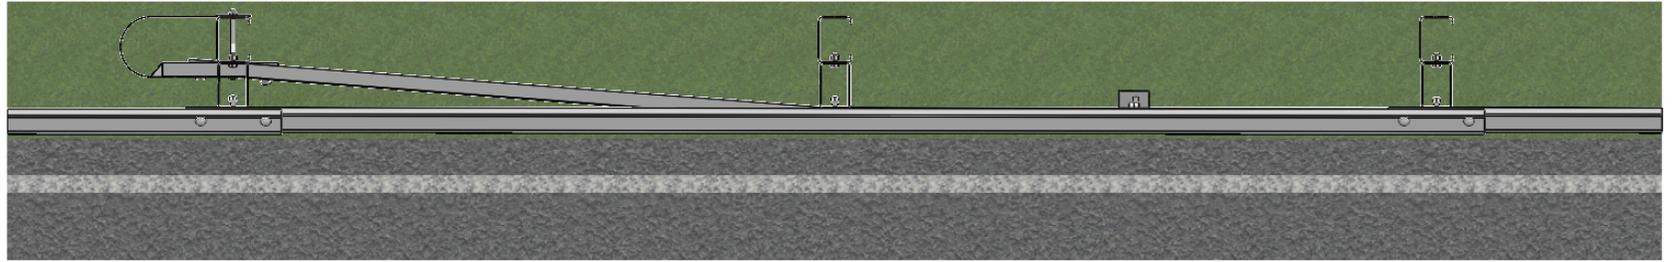

PLAN VIEW

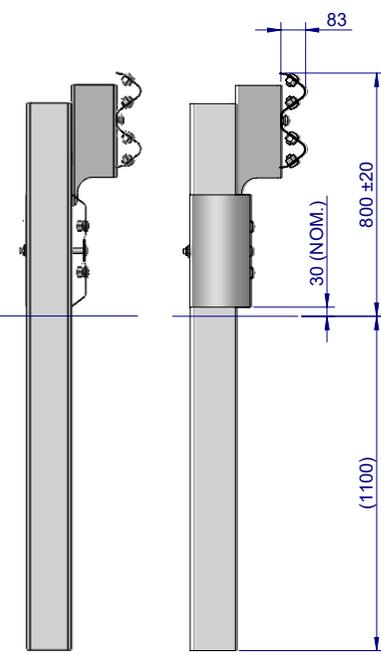

SECTION A-A SIDE ELEVATION

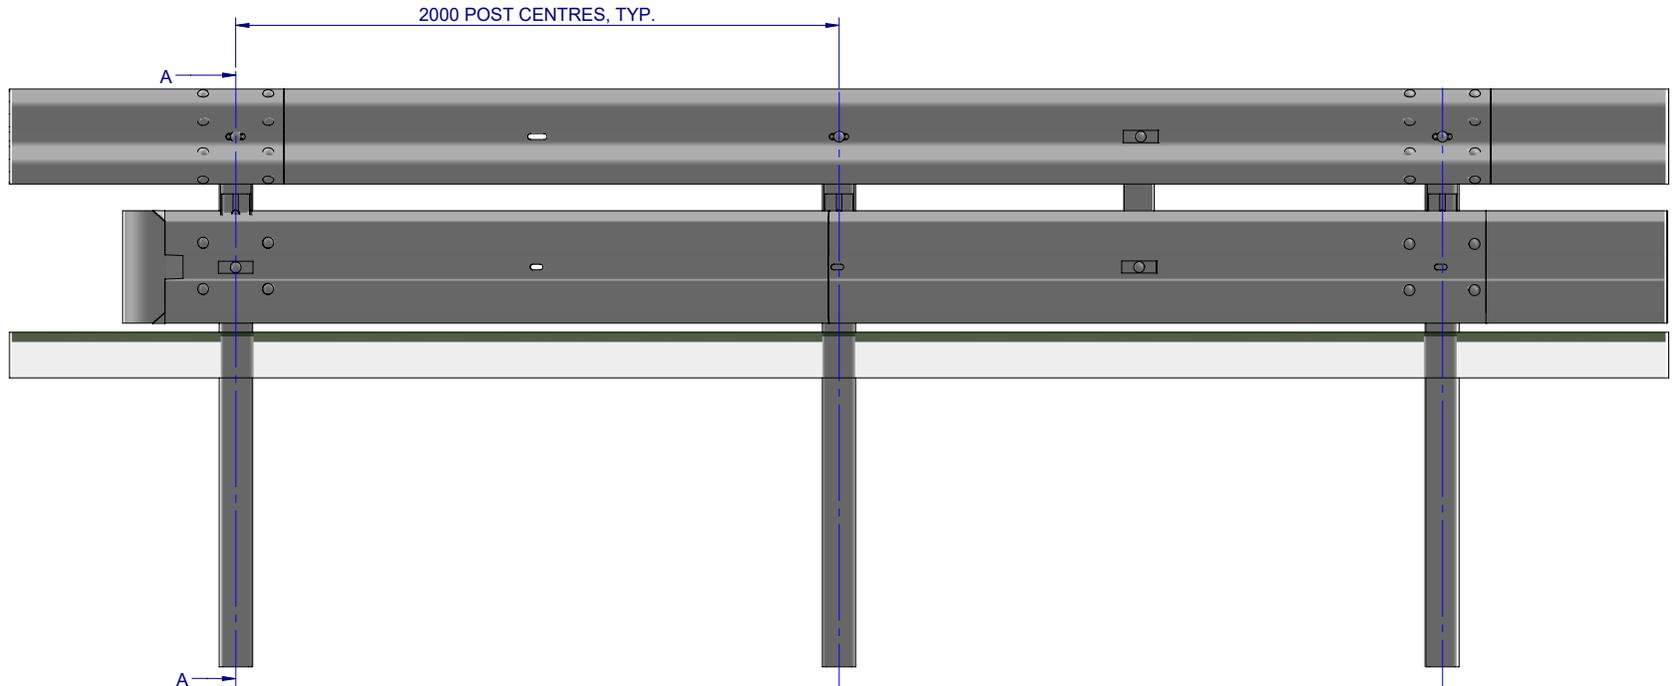


FRONT ELEVATION

Item No.	Part Number	Description
1	SD-RB-15007	G4 W-Beam with RocketBloc, 2m Ctrs, with Biker-Shield
2	GE-MP-EF-0150-AG	Biker-Shield™ Bullnose
3	GR-MP-FS-0000-AG	Plate Washer
4	GR-FS-16-0050-MZ	M16x50 Mushroom Head Post Bolt, Class 4.6
5	GR-FS-16-0000-HG	M16 Hex Nut
6	GE-FS-20-0000-HG	M20 Washer HDG
7	GR-FS-16-0220-MG	M16x220 Mushroom Head POST Bolt & Nut Assy Class 4.6 HDG

MATERIAL:		 SafeDirection CRASH BARRIER SOLUTIONS	TITLE: Road Barriers G4 W-Beam with RocketBloc, 2m Ctrs, with Biker-Shield Bullnose Assembly General Arrangement		
FINISH:			DWG NO. SD-RB-15008 REVISION: B SHEET SIZE: A4		
STATUS	NAME	DATE	<small>COPYRIGHT: All rights reserved. ABN: 53 156 459 684</small> <small>These drawings, plans and specifications and the copyright therein are the properties of Safe Direction Pty Ltd, and must not be used, reproduced or copied wholly or in part without written permission.</small> <small>U.N.O. TOLERANCES: ±1mm ALL DIMENSIONS ARE IN: mm</small>		
DRAWN	W. Refahi	8/04/2024	THIRD ANGLE PROJECTION		
CHK'D	T. Colquhoun	8/04/2024	WEIGHT:		
APPV'D	H. Wallace	8/04/2024	<small>DO NOT SCALE DRAWING</small> SCALE: 1:25 SHEET 1 of 3		
STATUS: APPROVED					

NOTES:


1. REFER TO SAFE DIRECTION DRAWING SD-RB-15001 FOR ASSEMBLY OF G4 W-BEAM WITH ROCKETBLOC
AND SD-RB-15007 FOR ASSEMBLY OF G4 W-BEAM WITH ROCKET BLOC, 2M CTRS, WITH BIKER-SHIELD.

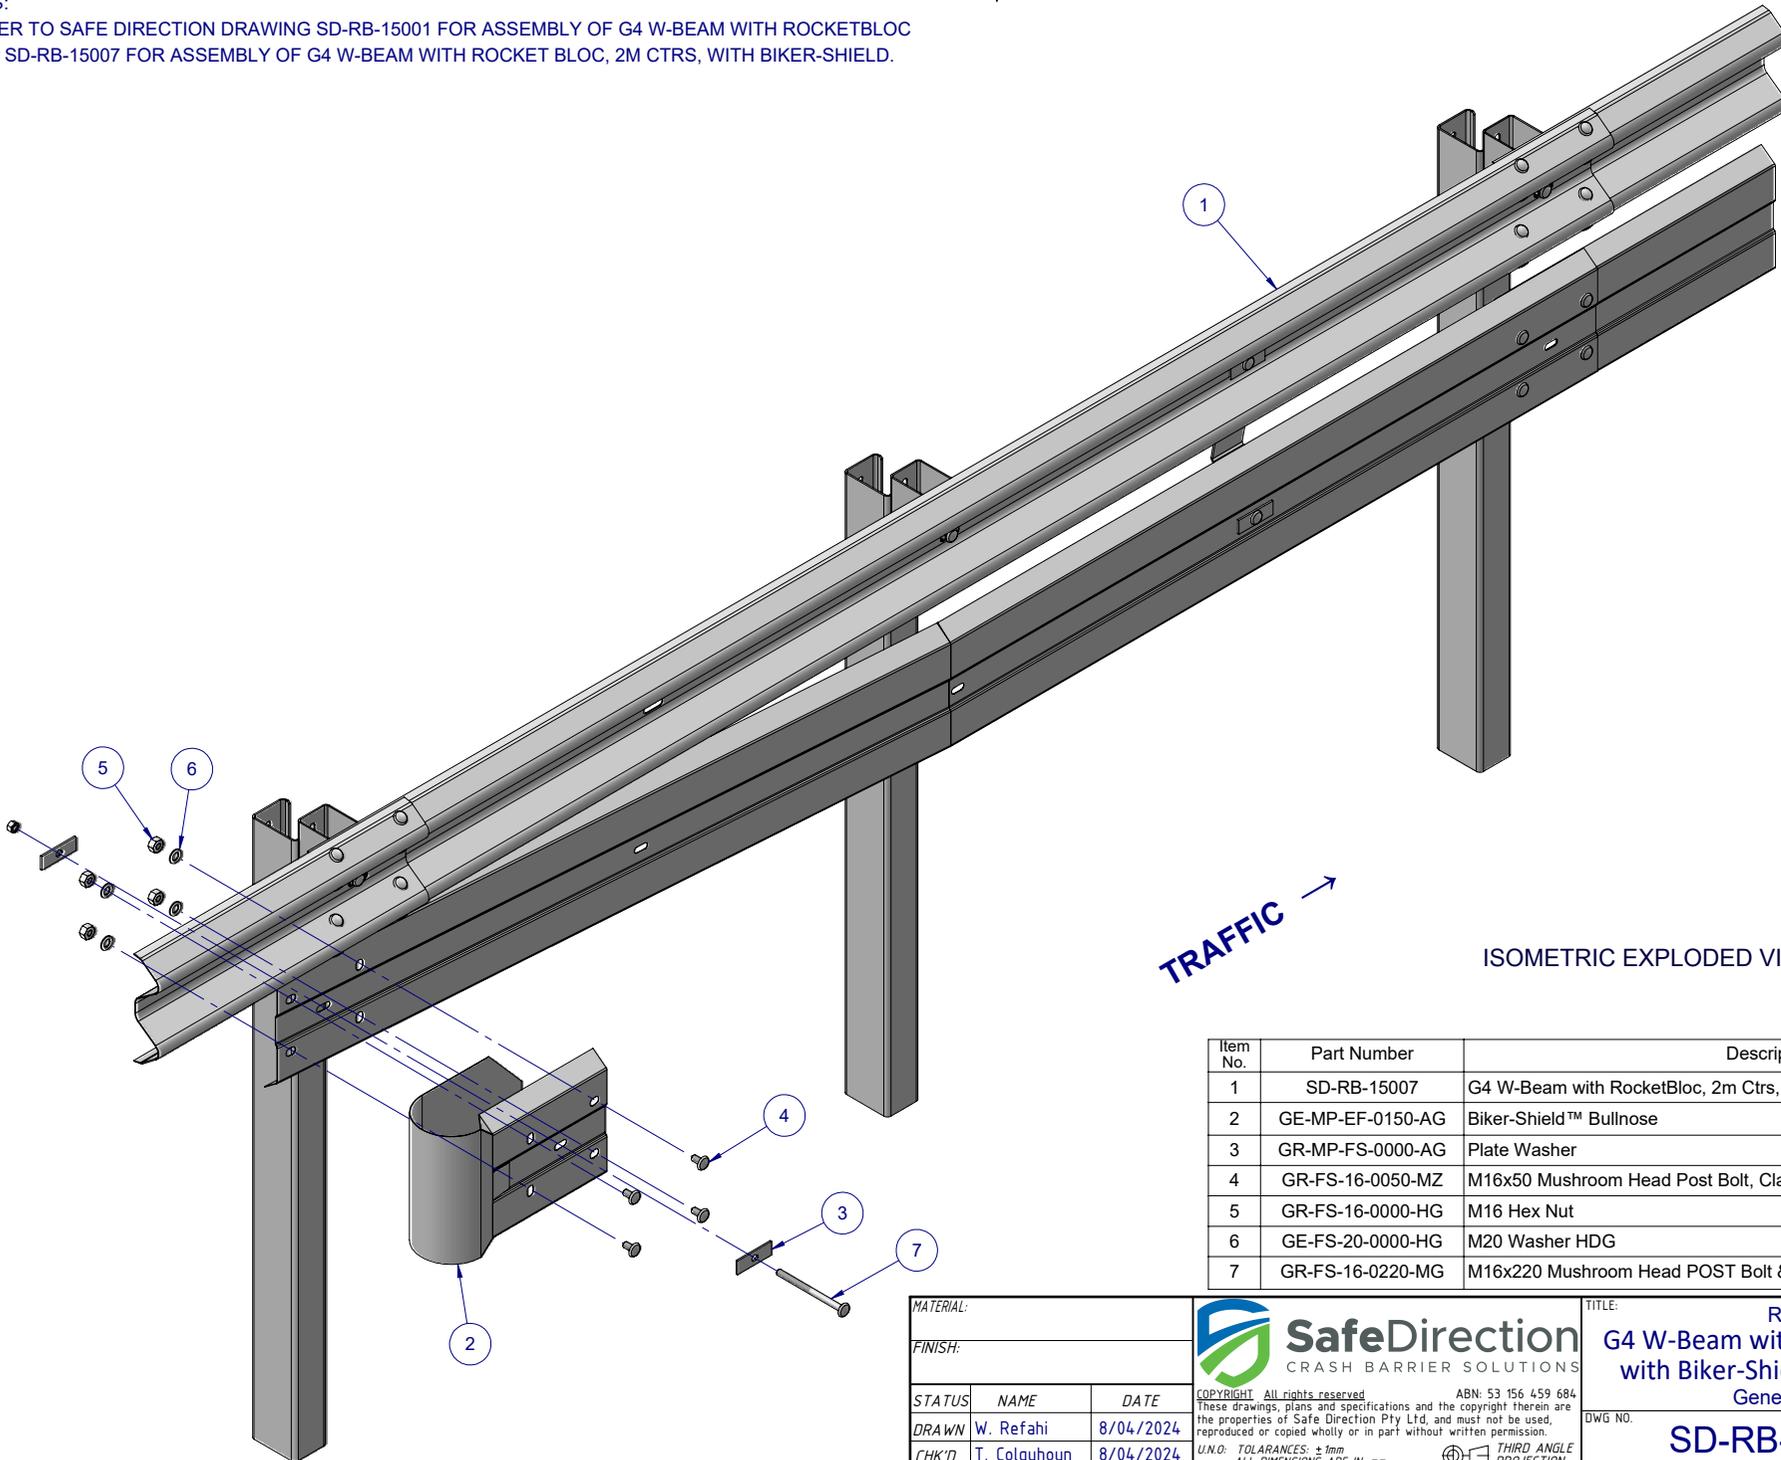

ISOMETRIC EXPLODED VIEW

Item No.	Part Number	Description
1	SD-RB-15007	G4 W-Beam with RocketBloc, 2m Ctrs, with Biker-Shield
2	GE-MP-EF-0150-AG	Biker-Shield™ Bullnose
3	GR-MP-FS-0000-AG	Plate Washer
4	GR-FS-16-0050-MZ	M16x50 Mushroom Head Post Bolt, Class 4.6
5	GR-FS-16-0000-HG	M16 Hex Nut
6	GE-FS-20-0000-HG	M20 Washer HDG
7	GR-FS-16-0220-MG	M16x220 Mushroom Head POST Bolt & Nut Assy Class 4.6 HDG

MATERIAL:			 SafeDirection CRASH BARRIER SOLUTIONS		TITLE: Road Barriers G4 W-Beam with RocketBloc, 2m Ctrs, with Biker-Shield Bullnose Assembly General Arrangement			
FINISH:					DWG NO: SD-RB-15008			
STATUS: APPROVED			COPYRIGHT: All rights reserved. ABN: 53 156 459 684 These drawings, plans and specifications and the copyright therein are the properties of Safe Direction Pty Ltd, and must not be used, reproduced or copied wholly or in part without written permission.		REVISION: B	SHEET SIZE: A4		
DRAWN: W. Refahi CHK'D: T. Colquhoun APPV'D: H. Wallace	NAME: W. Refahi T. Colquhoun H. Wallace	DATE: 8/04/2024 8/04/2024 8/04/2024	U.N.O: TOLERANCES: ±1mm ALL DIMENSIONS ARE IN: mm	THIRD ANGLE PROJECTION	WEIGHT:	DO NOT SCALE DRAWING	SCALE: 1:20	SHEET 2 of 3

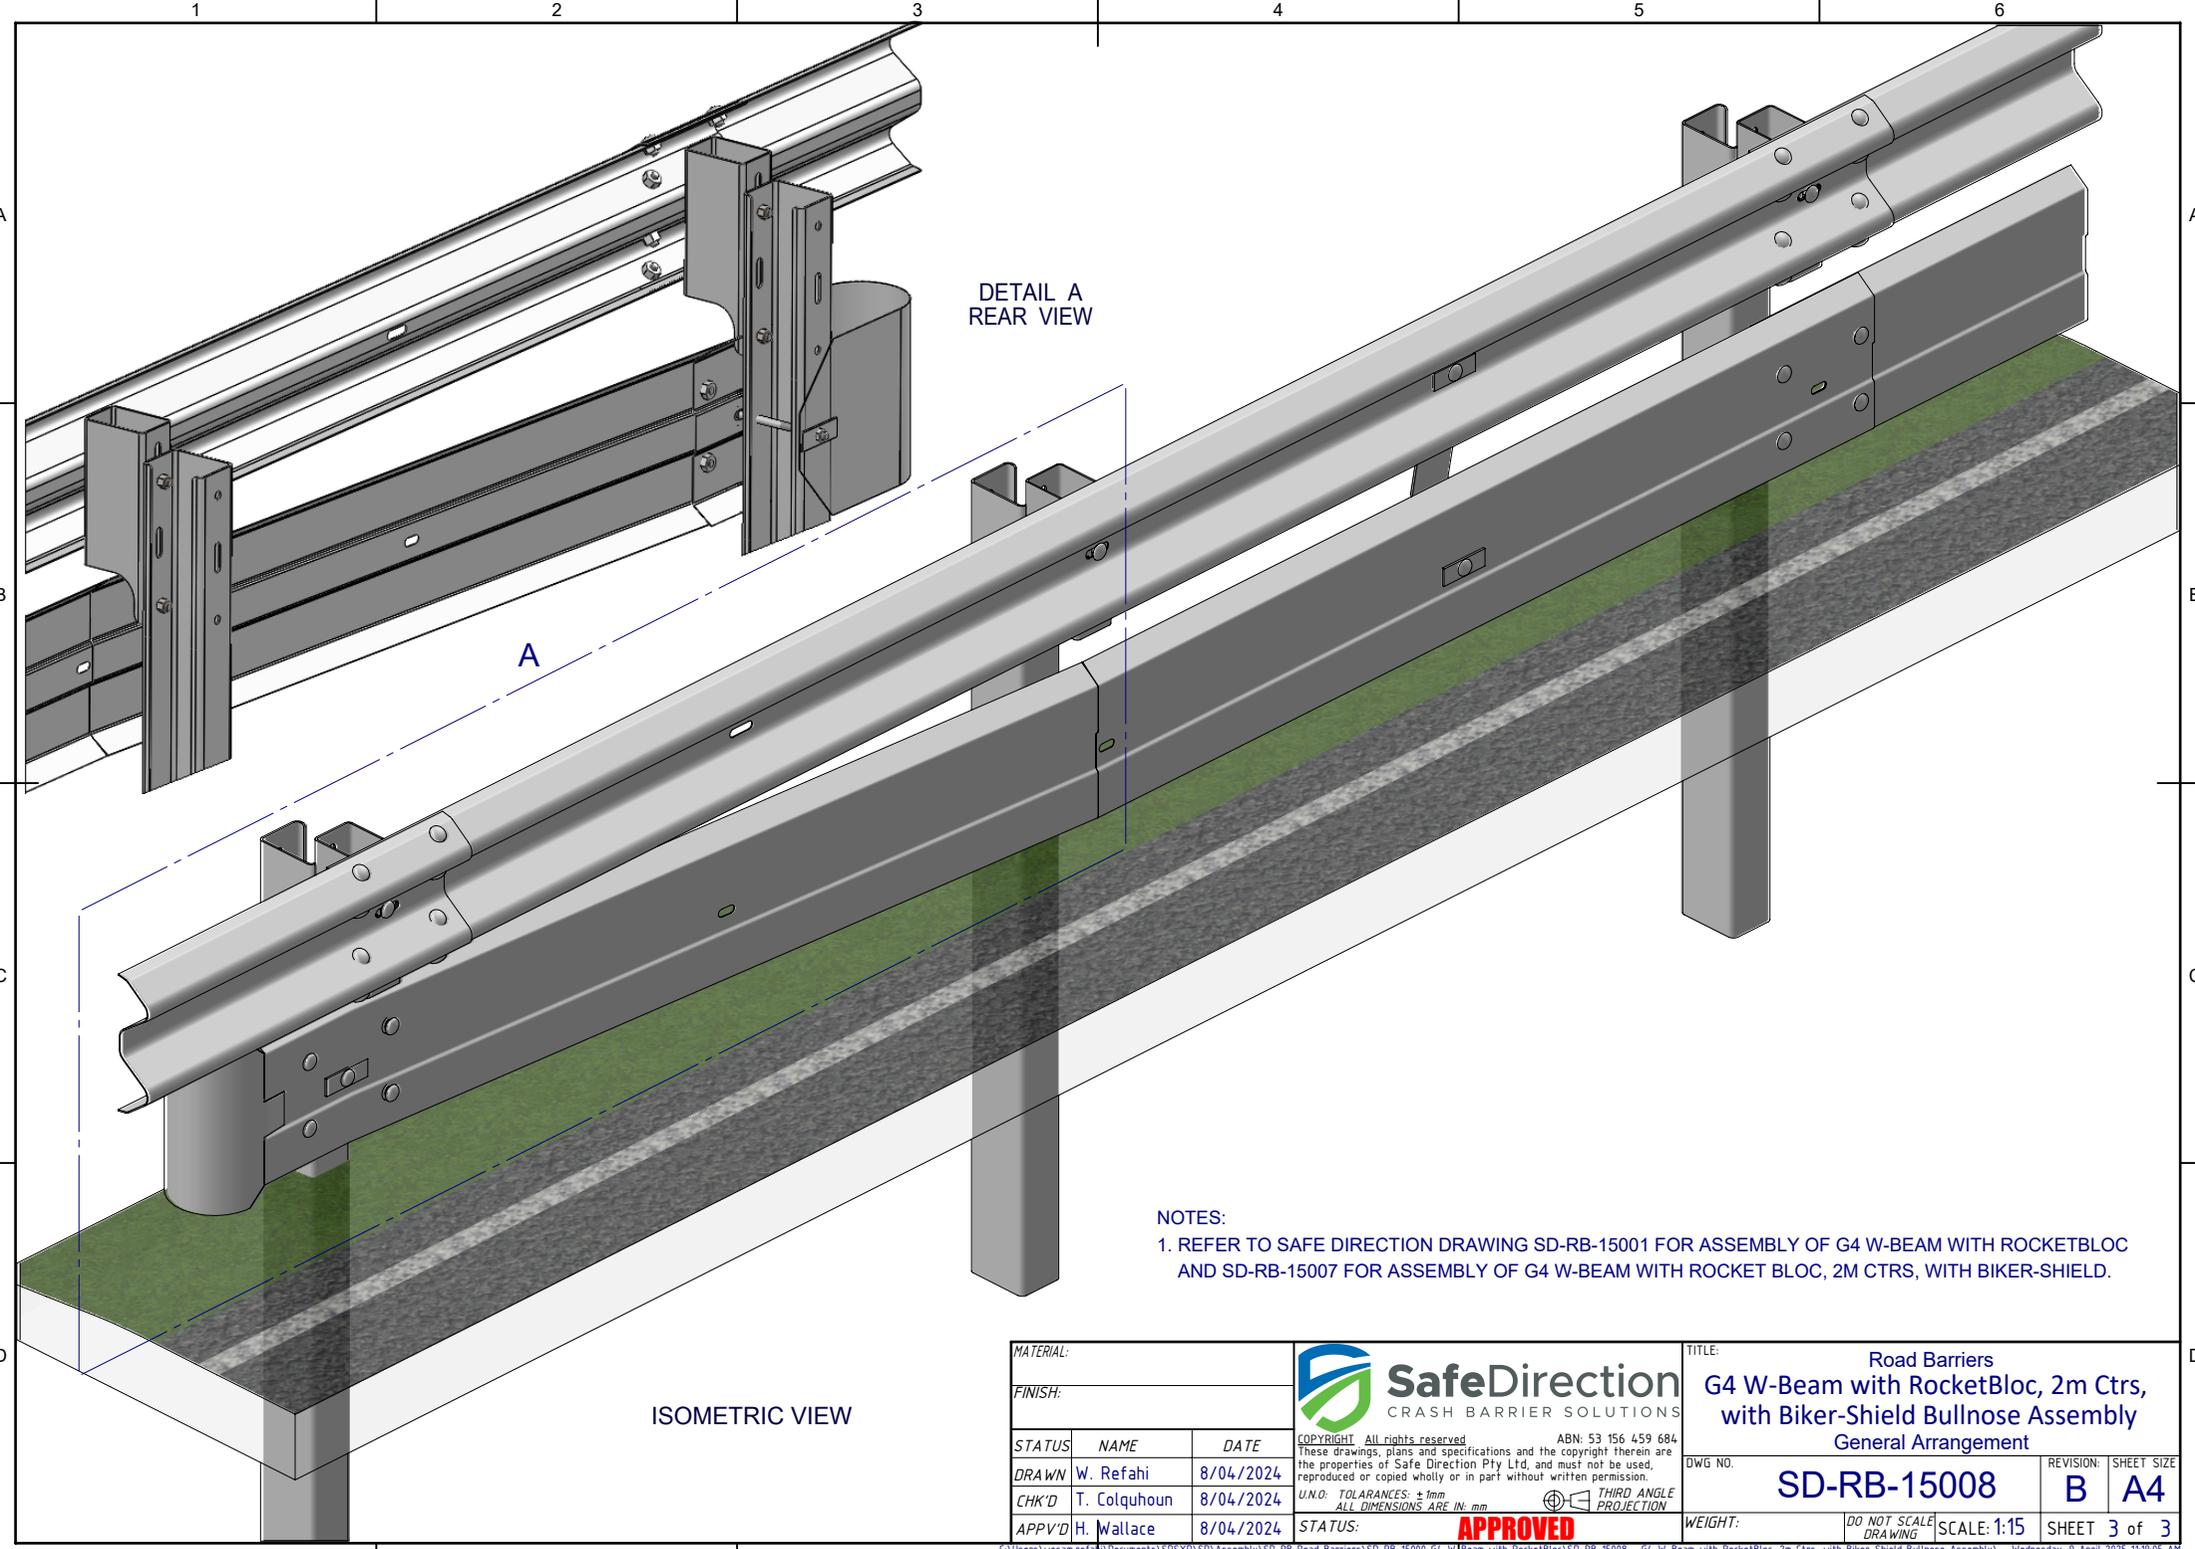

DETAIL A
REAR VIEW

ISOMETRIC VIEW

- NOTES:
 1. REFER TO SAFE DIRECTION DRAWING SD-RB-15001 FOR ASSEMBLY OF G4 W-BEAM WITH ROCKETBLOC AND SD-RB-15007 FOR ASSEMBLY OF G4 W-BEAM WITH ROCKET BLOC, 2M CTRS, WITH BIKER-SHIELD.

MATERIAL:			 SafeDirection CRASH BARRIER SOLUTIONS		TITLE: Road Barriers G4 W-Beam with RocketBloc, 2m Ctrs, with Biker-Shield Bullnose Assembly General Arrangement				
FINISH:					<small>COPYRIGHT All rights reserved. ABN: 53 156 459 684 These drawings, plans and specifications and the copyright therein are the properties of Safe Direction Pty Ltd, and must not be used, reproduced or copied wholly or in part without written permission.</small>		DWG NO.	REVISION:	SHEET SIZE
STATUS	NAME	DATE	<small>U.N.O. TOLERANCES: ±1mm ALL DIMENSIONS ARE IN: mm</small>  THIRD ANGLE PROJECTION		SD-RB-15008			B	A4
DRAWN	W. Refahi	8/04/2024							
CHK'D	T. Colquhoun	8/04/2024							
APPV'D	H. Wallace	8/04/2024							
STATUS:			APPROVED		WEIGHT:	DO NOT SCALE	SCALE: 1:15	SHEET 3 of 3	