



NOTE:

1. RamShield Median to be constructed in accordance with Safe Direction assembly drawing SD-RB-1200.

REVISIONS				
REV.	ZONE	DESCRIPTION	DATE	APPV'D
A		Original Issue	09/02/2023	HW
B		Revision updated	08/04/2025	HW

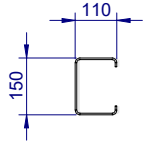


POST PLAN

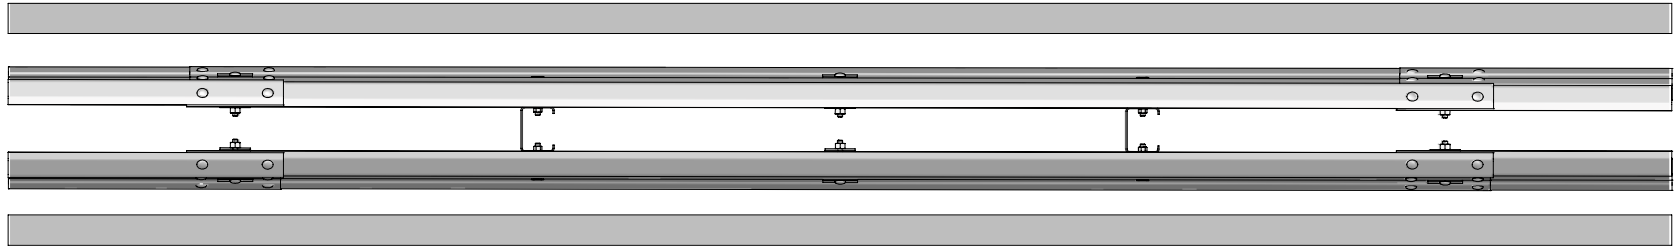


PLAN VIEW

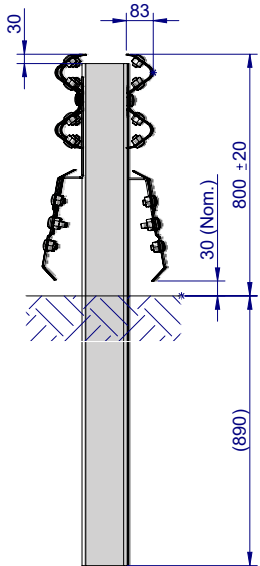

2000 POST CENTRES (MAX), TYP.

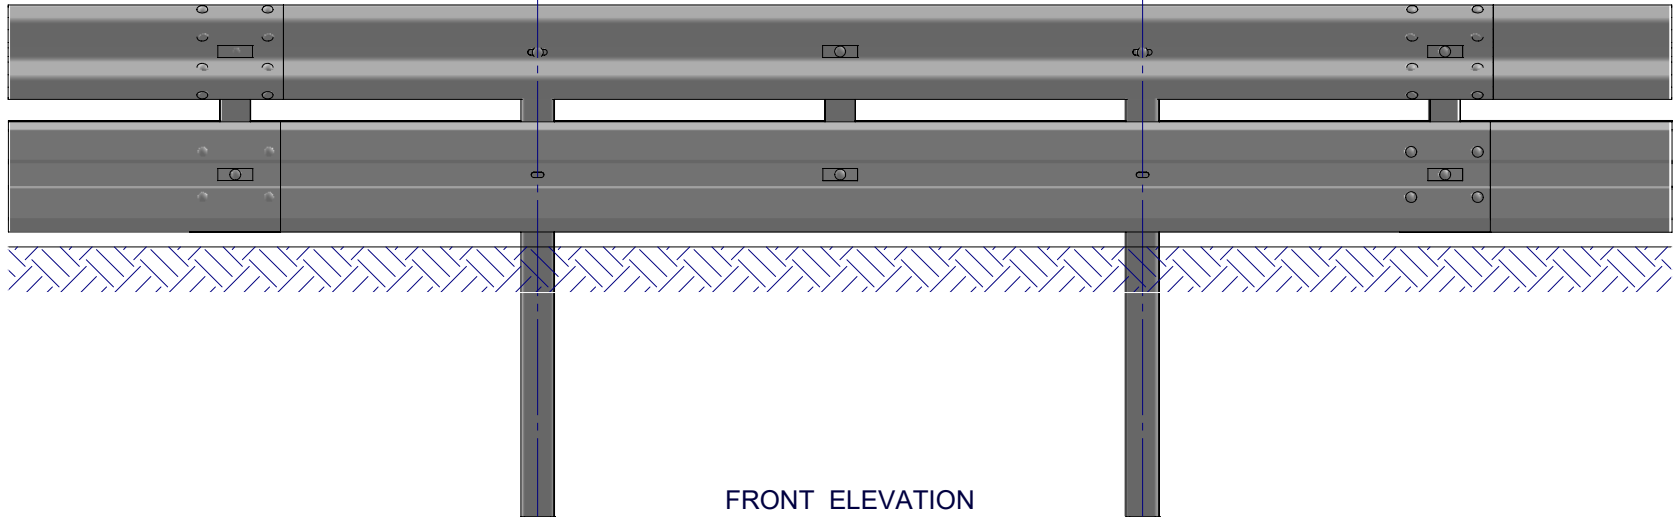

SIDE ELEVATION



FRONT ELEVATION

MATERIAL:			 <div><b>SafeDirection</b> CRASH BARRIER SOLUTIONS</div>	TITLE: Road Barrier - Transistions RamShield Median, 2m Ctrs, 1660mm Posts with BikerShield General Arrangement				
FINISH:								
STATUS	NAME	DATE	<div><small>COPYRIGHT: All rights reserved. ABN: 53 156 459 684 These drawings, plans and specifications and the copyright therein are the properties of Safe Direction Pty Ltd, and must not be used, reproduced or copied wholly or in part without written permission. U.N.O: TOLERANCES: ±1mm ALL DIMENSIONS ARE IN: mm</small></div> <div> <b>THIRD ANGLE PROJECTION</b></div>		DWG NO.	REVISION:	SHEET SIZE	
DRAWN	J. An	7/02/2023			<b>SD-RB-12003</b>			
CHK'D	T. Colquhoun	7/02/2023						
APPV'D	H. Wallace	7/02/2023						
			<b>STATUS: Design Pending Approval</b>		WEIGHT:	DO NOT SCALE DRAWING	SCALE: 1:25	SHEET 1 of 3

TRAFFIC DIRECTION

NOTE:

1. RamShield Median to be constructed in accordance with Safe Direction assembly drawing SD-RB-1200.

ISOMETRIC EXPLODED VIEW

TRAFFIC DIRECTION

Item No.	Part Number	Description
1	SD-RB-12000	RamShield W-Beam Median, 2m Ctrs, 1660 Posts
2	GR-MP-BR-0586-AG	Biker-Shield Mounting Bracket
3	GR-MP-SR-4000-AG	Biker-Shield Beam, 4m NLL
4	GR-MP-FS-0000-AG	Plate Washer
5	GR-FS-16-0050-MZ	M16x50 Mushroom Head Post Bolt, Class 4.6
6	GR-FS-16-0000-HG	M16 Hex Nut
7	GR-FS-16-0032-MG	M16x32 Mushroom Head Splice Bolt & Oversize Nut, Class 8.8
8	GR-FS-20-0000-AG	M20 Washer HDG

MATERIAL:		
FINISH:		
STATUS	NAME	DATE
DRAWN	J. An	7/02/2023
CHK'D	T. Colquhoun	7/02/2023
APPV'D	H. Wallace	7/02/2023

**SafeDirection**  
CRASH BARRIER SOLUTIONS

COPYRIGHT: All rights reserved. ABN: 53 156 459 684  
These drawings, plans and specifications and the copyright therein are the properties of Safe Direction Pty Ltd, and must not be used, reproduced or copied wholly or in part without written permission.

U.N.O. TOLERANCES: ±1mm  
ALL DIMENSIONS ARE IN: mm


THIRD ANGLE PROJECTION



**Design Pending Approval**

TITLE: Road Barrier - Transitions RamShield Median, 2m Ctrs, 1660mm Posts with BikerShield General Arrangement			
DWG NO.	SD-RB-12003	REVISION:	SHEET SIZE
		B	A4
WEIGHT:	DO NOT SCALE DRAWING	SCALE: 1:30	SHEET 2 of 3

**NOTE:**

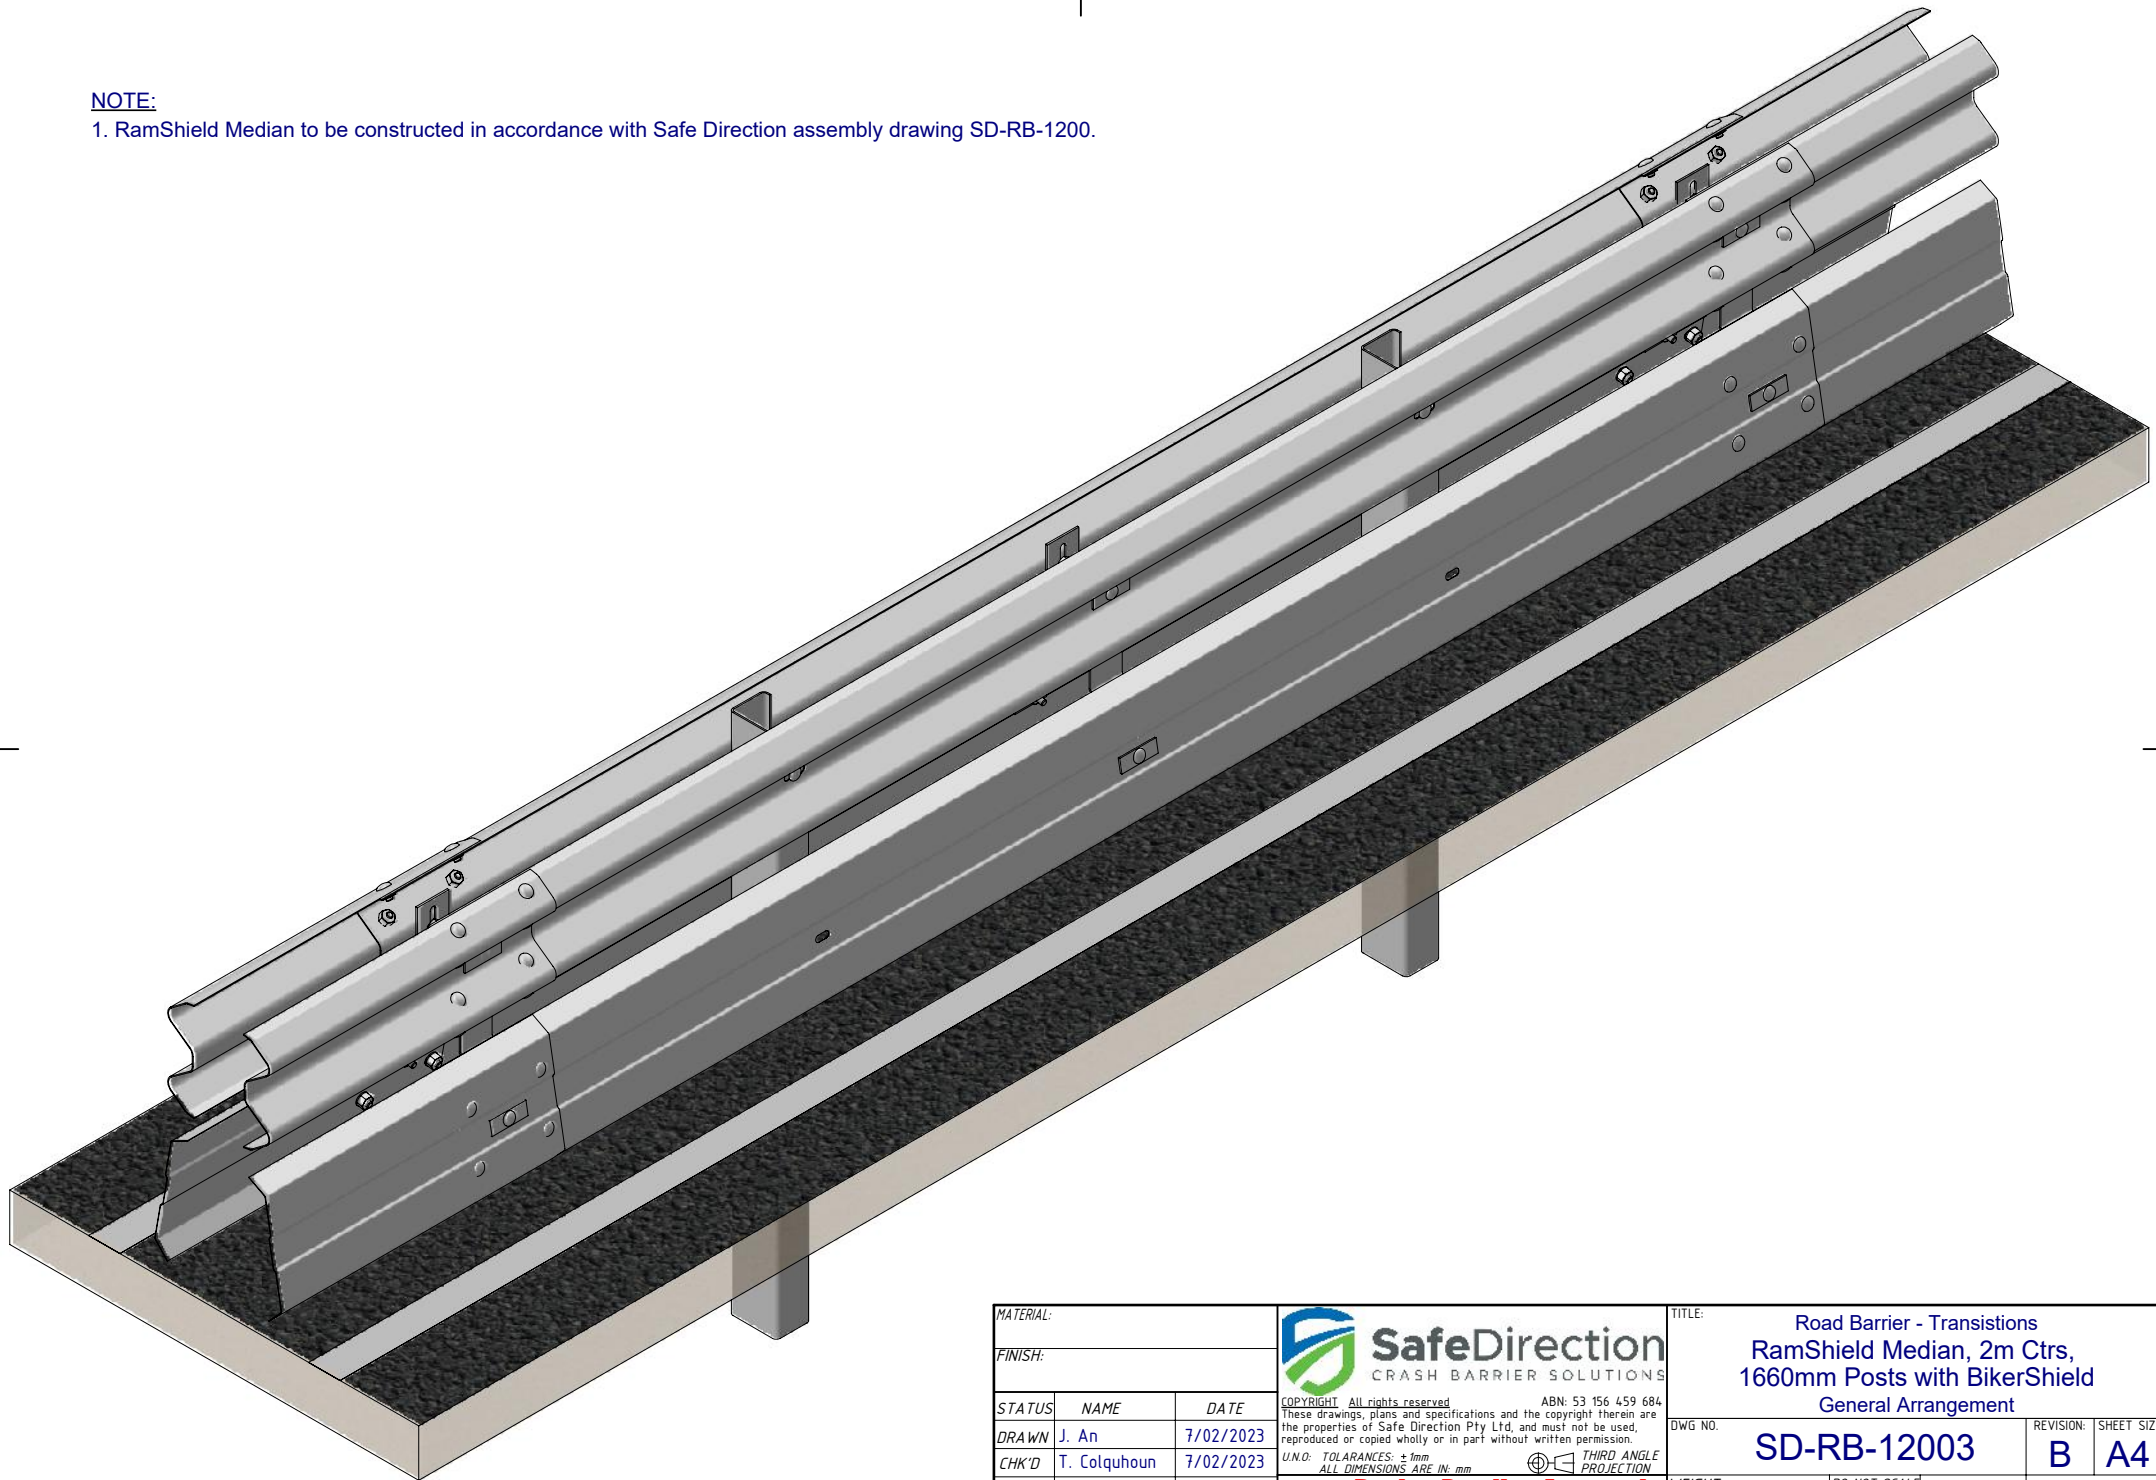1. RamShield Median to be constructed in accordance with Safe Direction assembly drawing SD-RB-1200.



MATERIAL:			 <div><b>SafeDirection</b> CRASH BARRIER SOLUTIONS</div>	TITLE: Road Barrier - Transitions RamShield Median, 2m Ctrs, 1660mm Posts with BikerShield General Arrangement				
FINISH:				DWG NO. SD-RB-12003 REVISION: B SHEET SIZE A4				
STATUS	NAME	DATE	<div>COPYRIGHT: All rights reserved. ABN: 53 156 459 684 These drawings, plans and specifications and the copyright therein are the properties of Safe Direction Pty Ltd, and must not be used, reproduced or copied wholly or in part without written permission.</div> <div>U.N.O. TOLERANCES: ±1mm ALL DIMENSIONS ARE IN: mm</div> <div> THIRD ANGLE PROJECTION</div>			SCALE: 1:17		SHEET 3 of 3
DRAWN	J. An	7/02/2023				WEIGHT:		DO NOT SCALE DRAWING
CHK'D	T. Colquhoun	7/02/2023	<div>STATUS: <b>Design Pending Approval</b></div>					
APPV'D	H. Wallace	7/02/2023						