



NOTE:

1. RamShield Median to be constructed in accordance with Safe Direction assembly drawing SD-RB-1200.

REV.		ZONE	DESCRIPTION	REVISIONS		DATE	APPV'D
A			Original Issue			09/02/2023	HW
B			Revision updated			08/04/2025	HW

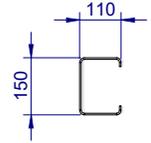


POST PLAN

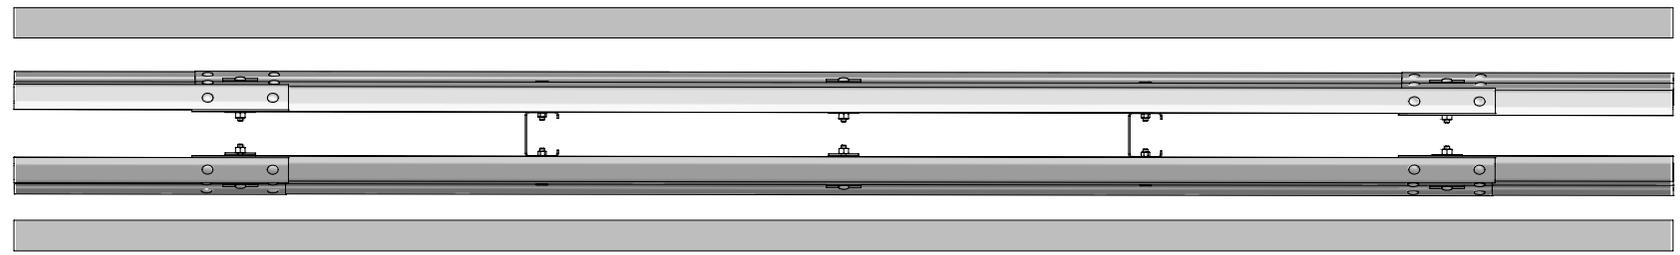


PLAN VIEW


2000 POST CENTRES (MAX), TYP.

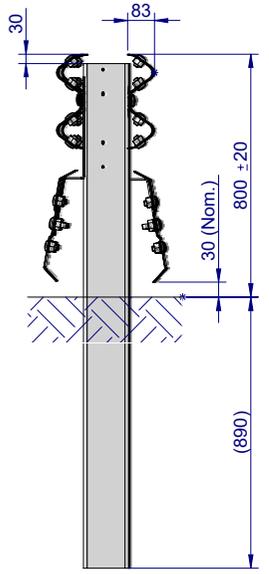

SIDE ELEVATION

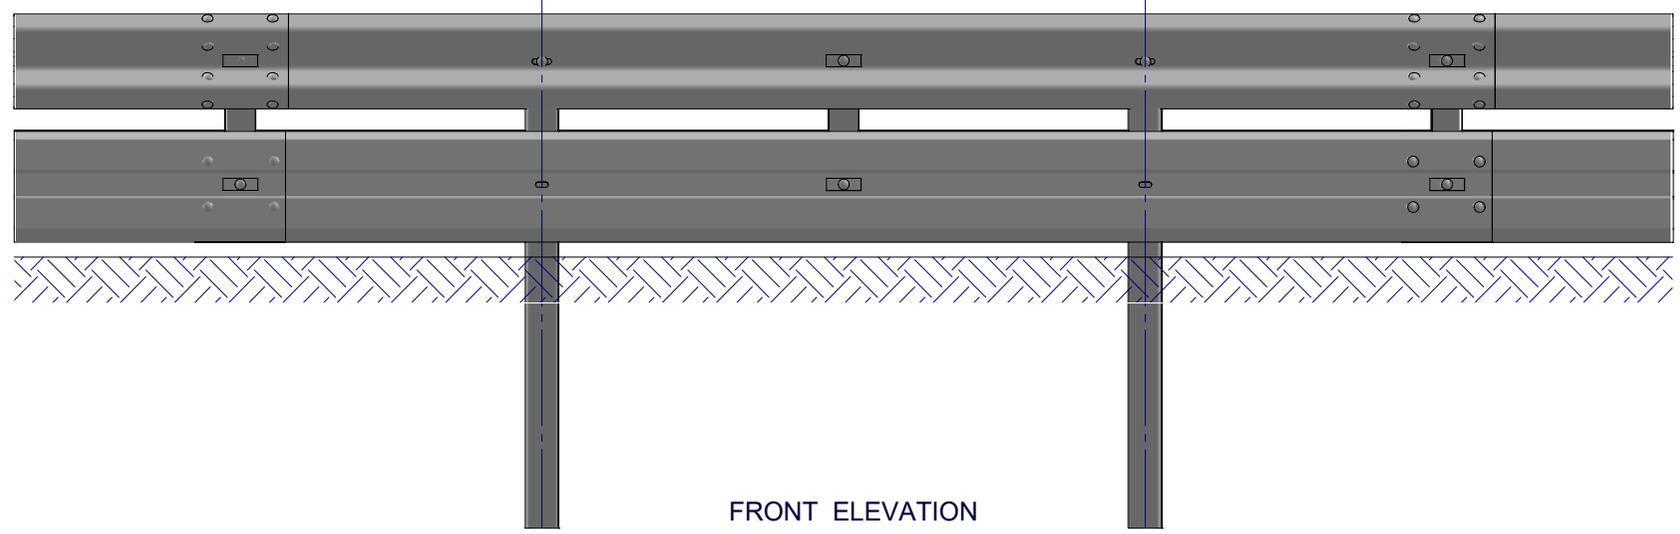


FRONT ELEVATION

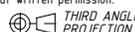MATERIAL:			 <p>SafeDirection CRASH BARRIER SOLUTIONS</p>	TITLE: Road Barrier - Transistions RamShield Median, 2m Ctrs, 1660mm Posts with BikerShield, General Arrangement		
FINISH:				DWG NO. SD-RB-12003	REVISION: B	SHEET SIZE: A4
STATUS	NAME	DATE	<small>COPYRIGHT. All rights reserved. ABN: 53 156 459 684</small> <small>These drawings, plans and specifications and the copyright therein are the properties of Safe Direction Pty Ltd, and must not be used, reproduced or copied wholly or in part without written permission.</small>			
DRAWN	J. An	7/02/2023	<small>U.N.O. TOLERANCES: ±1mm</small> <small>ALL DIMENSIONS ARE IN: mm</small>			
CHK'D	T. Colquhoun	7/02/2023				
APPV'D	H. Wallace	7/02/2023	STATUS: APPROVED	WEIGHT:	DO NOT SCALE DRAWING	
			SCALE: 1:25	SHEET 1 of 3		

TRAFFIC DIRECTION →

NOTE:
1. RamShield Median to be constructed in accordance with Safe Direction assembly drawing SD-RB-1200.

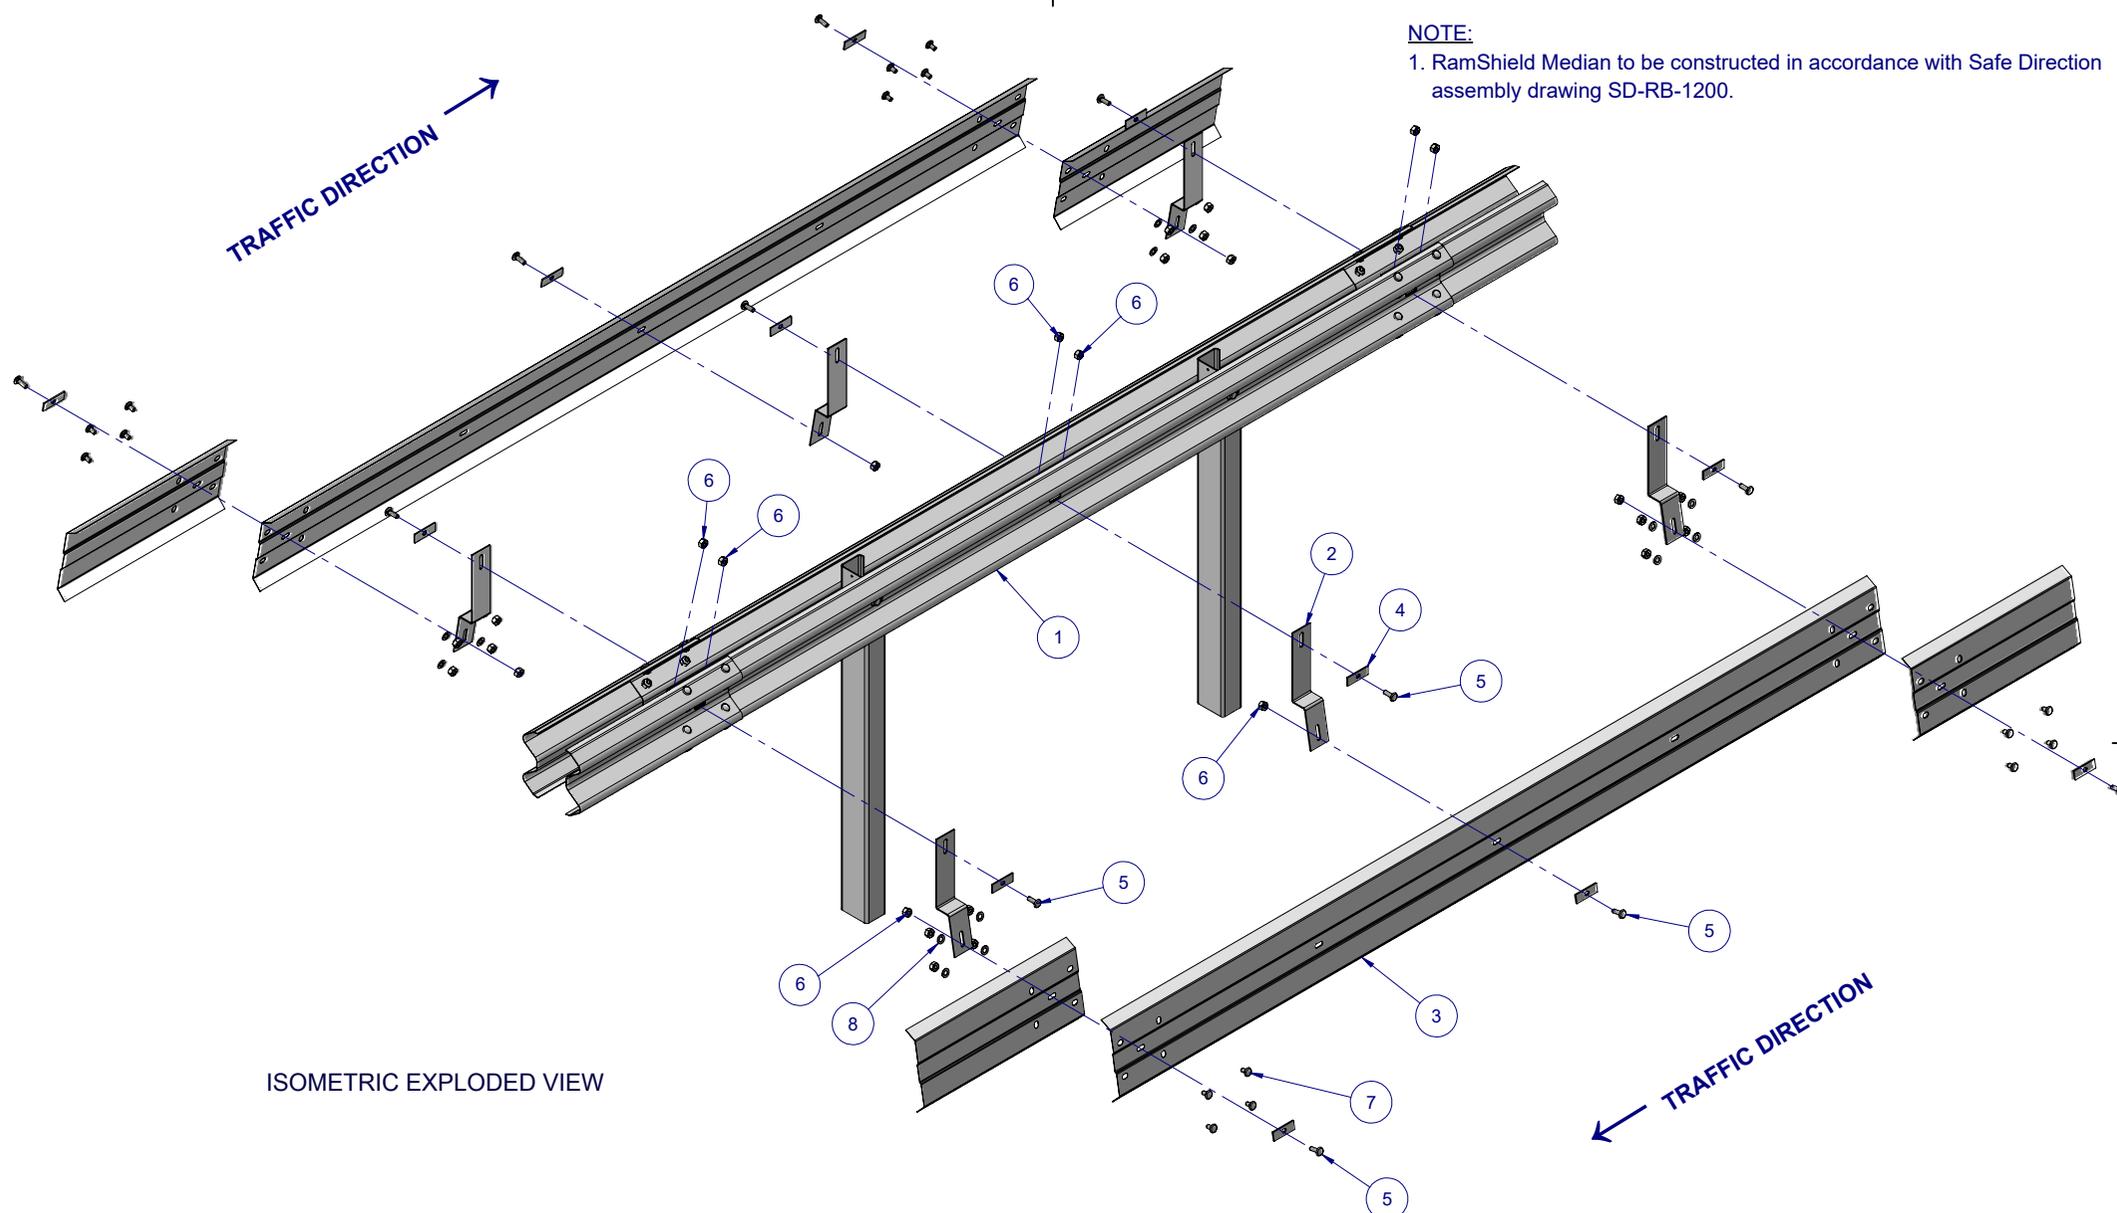


ISOMETRIC EXPLODED VIEW

Item No.	Part Number	Description
1	SD-RB-12000	RamShield W-Beam Median, 2m Ctrs, 1660 Posts
2	GR-MP-BR-0586-AG	Biker-Shield Mounting Bracket
3	GR-MP-SR-4000-AG	Biker-Shield Beam, 4m NLL
4	GR-MP-FS-0000-AG	Plate Washer
5	GR-FS-16-0050-MZ	M16x50 Mushroom Head Post Bolt, Class 4.6
6	GR-FS-16-0000-HG	M16 Hex Nut
7	GR-FS-16-0032-MG	M16x32 Mushroom Head Splice Bolt & Oversize Nut, Class 8.8
8	GE-FS-20-0000-AG	M20 Washer HDG

MATERIAL:		 <p>SafeDirection CRASH BARRIER SOLUTIONS</p>	TITLE: Road Barrier - Transistions RamShield Median, 2m Ctrs, 1660mm Posts with BikerShield General Arrangement		
FINISH:			DWG NO. SD-RB-12003	REVISION: B	SHEET SIZE: A4
STATUS	NAME	DATE	<small>APPROVED</small>		
DRAWN	J. An	7/02/2023	<small>DO NOT SCALE DRAWING</small>		
CHK'D	T. Colquhoun	7/02/2023	WEIGHT:	SCALE: 1:30	SHEET 2 of 3
APPV'D	H. Wallace	7/02/2023	<small>THIRD ANGLE PROJECTION</small>		

NOTE:

1. RamShield Median to be constructed in accordance with Safe Direction assembly drawing SD-RB-1200.

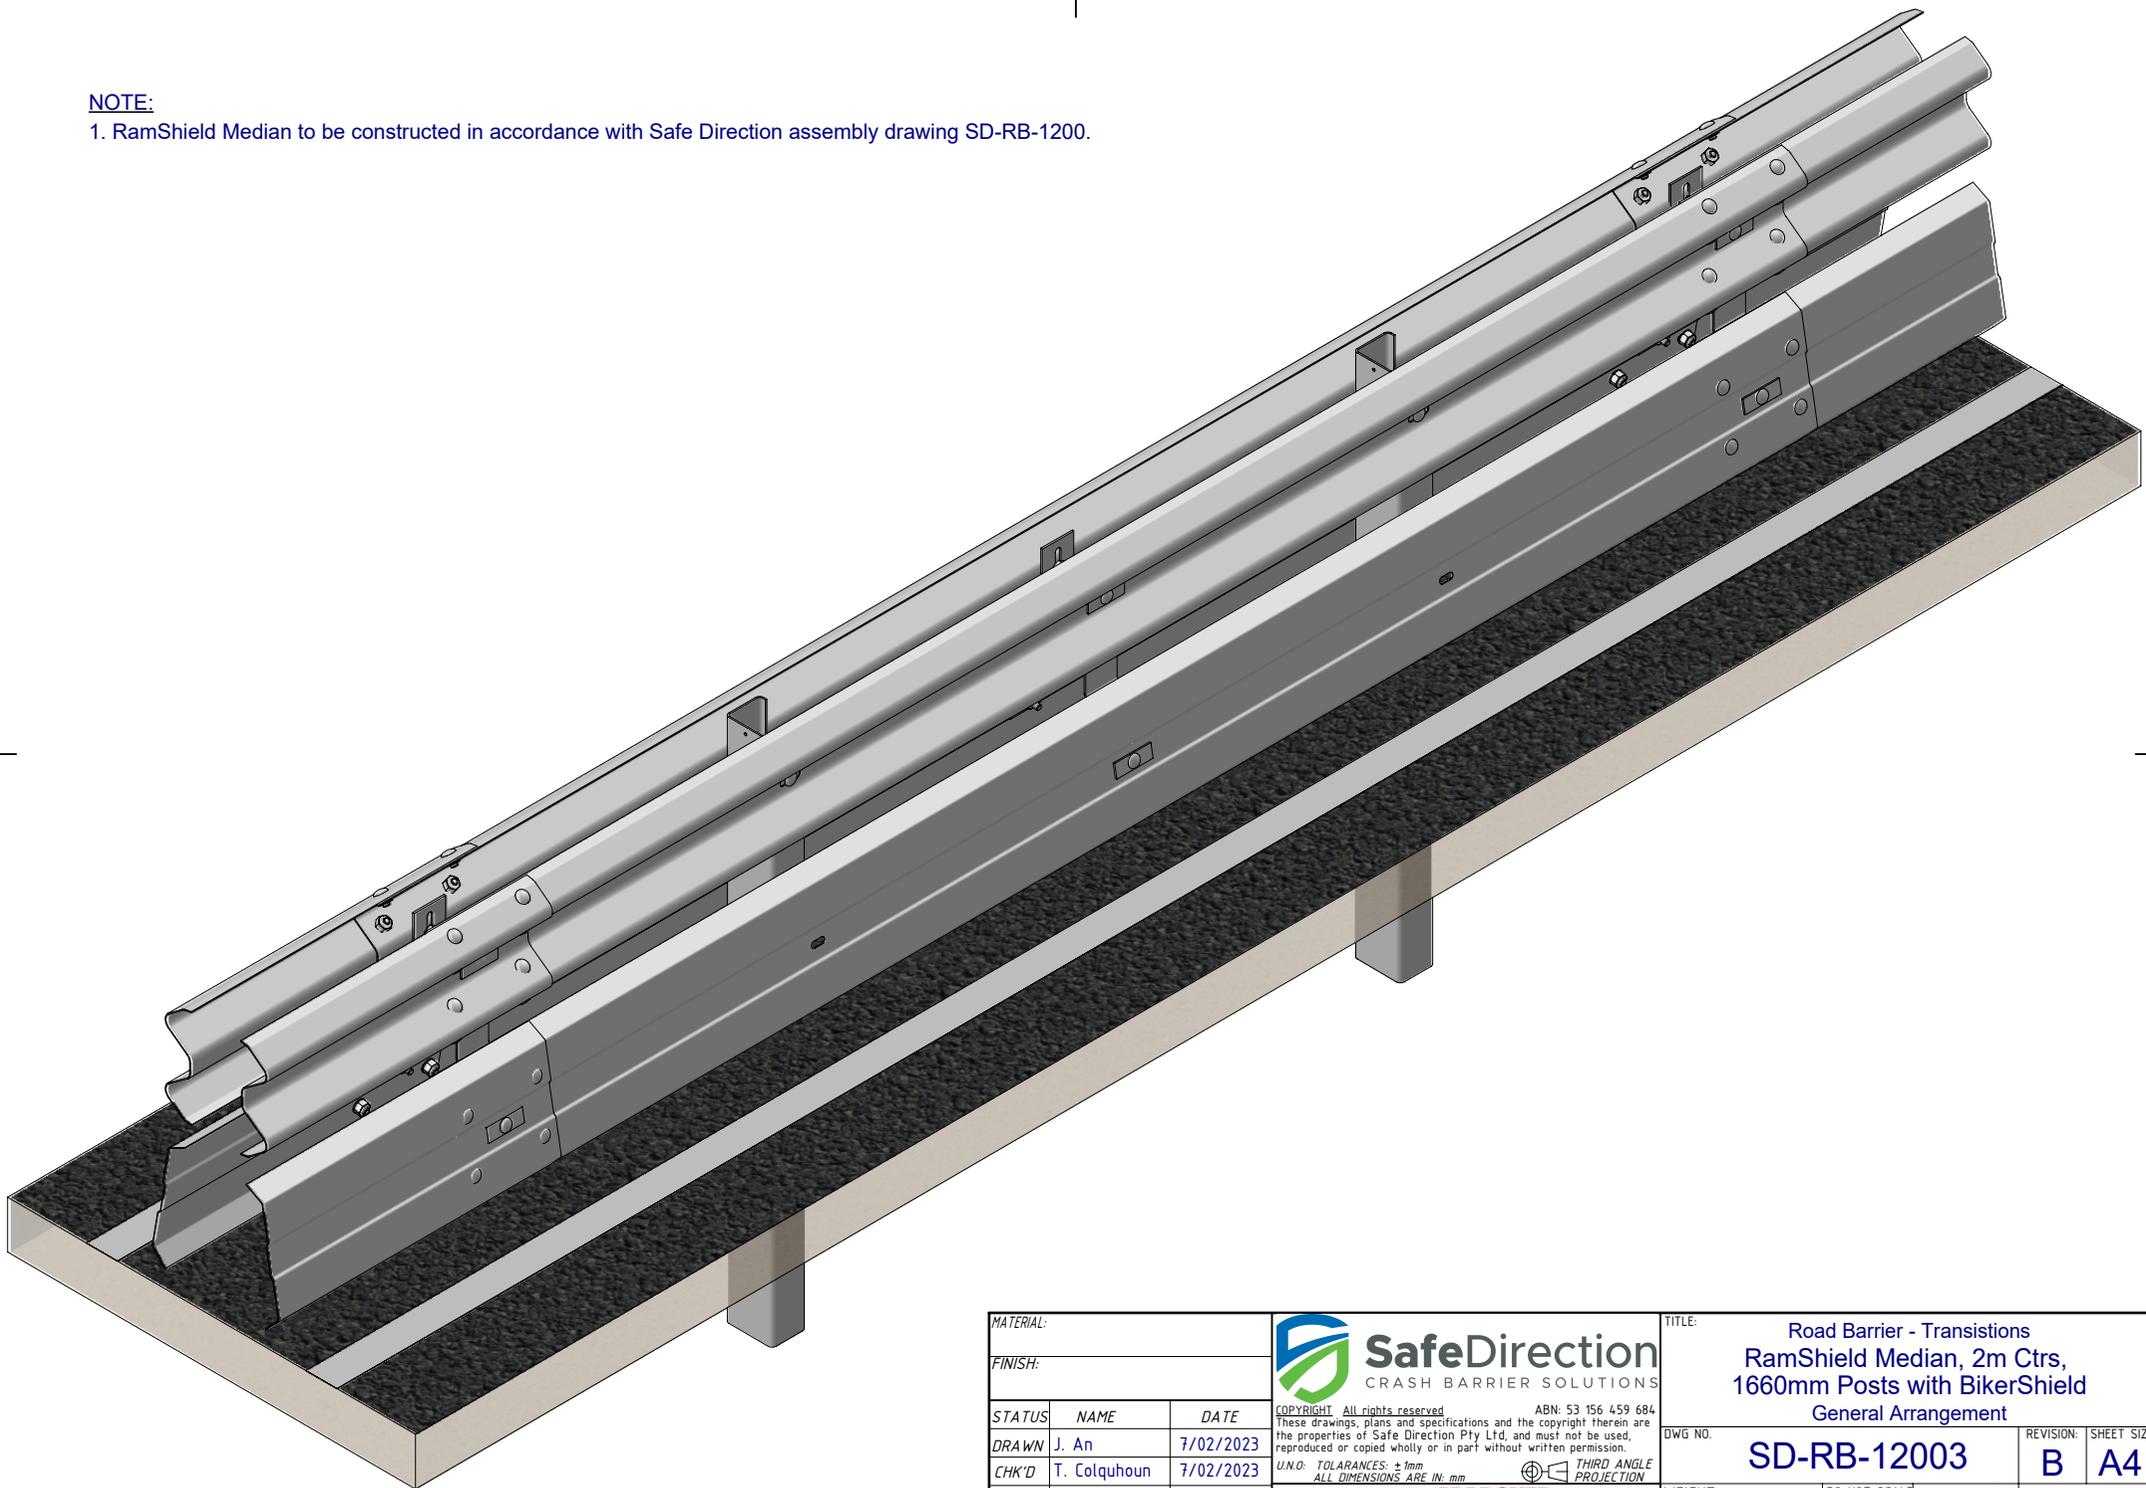

MATERIAL:			 SafeDirection CRASH BARRIER SOLUTIONS	TITLE: Road Barrier - Transitions RamShield Median, 2m Ctrs, 1660mm Posts with BikerShield General Arrangement				
FINISH:				<small>COPYRIGHT: All rights reserved. ABN: 53 156 459 684 These drawings, plans and specifications and the copyright therein are the properties of Safe Direction Pty Ltd, and must not be used, reproduced or copied wholly or in part without written permission.</small>	DWG NO. SD-RB-12003	REVISION: B	SHEET SIZE: A4	
STATUS	NAME	DATE	<small>U.N.O: TOLERANCES: ±1mm ALL DIMENSIONS ARE IN: mm</small>	 THIRD ANGLE PROJECTION	WEIGHT:	<small>DO NOT SCALE DRAWING</small>	SCALE: 1:17	SHEET 3 of 3
DRAWN	J. An	7/02/2023	STATUS: APPROVED					
CHK'D	T. Colquhoun	7/02/2023						
APPV'D	H. Wallace	7/02/2023						