


**PLAN VIEW**

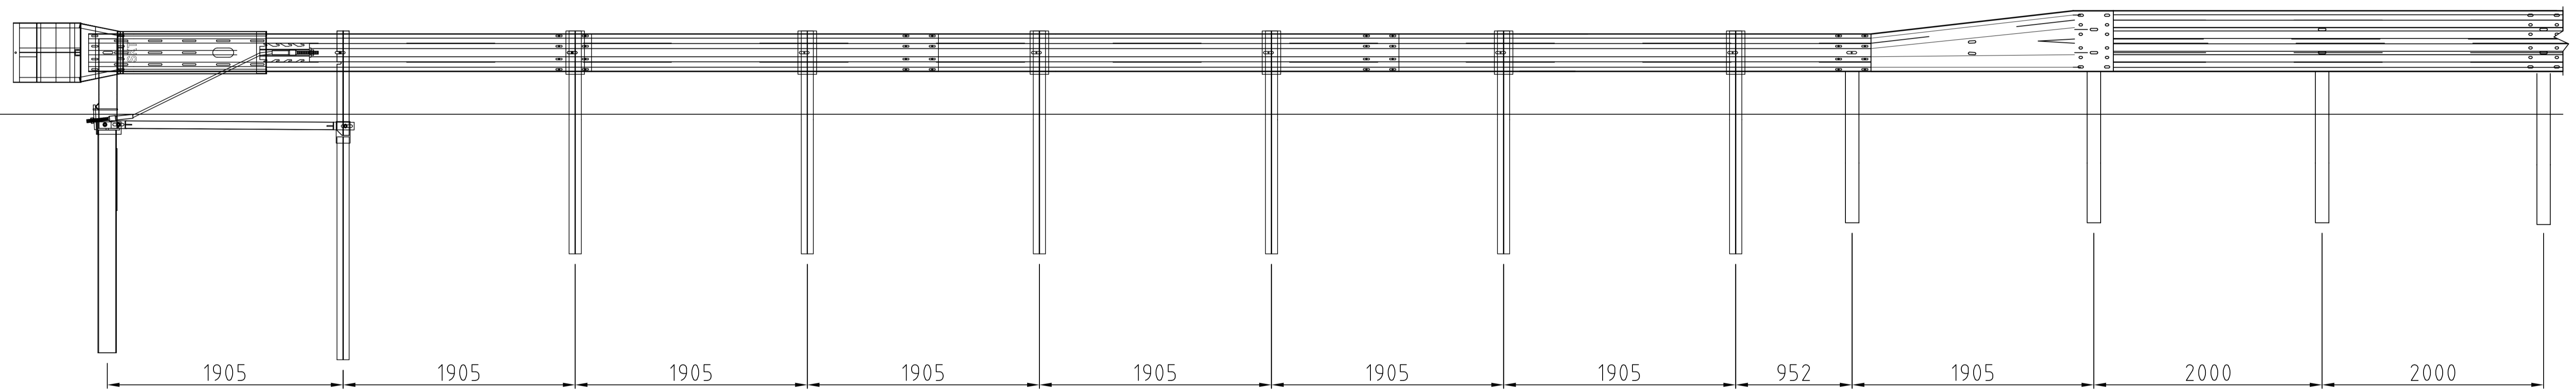

**ELEVATION VIEW**

NOTES:

1. The MSKT is compliant with MASH Test Level 3
2. Ramshield High Containment is compliant with MASH Test Level 4
3. Ramshield High Containment posts are to be installed within the asymmetric transition.

REV	DATE	DESCRIPTION	DRAWN	APPRD.	REV	DATE	DESCRIPTION	DRAWN	APPRD.
A	08.12.20	INITIAL ISSUE	MS	TC					



DRAWING DESCRIPTION

**Ramshield High Containment Connection to MASH SKT Terminal**

DRAWING REFERENCE

**GR-TB-003**

DRAWN BY	M. SEAL	DIMENSIONS	mm
CHECKED	H. WALLACE	SCALE	NTS
APPROVED	T. COLQUHOUN		