


REVISIONS				
REV.	ZONE	DESCRIPTION	DATE	APPVD
A		Initial Issue	7/11/2022	

A

B

C

D

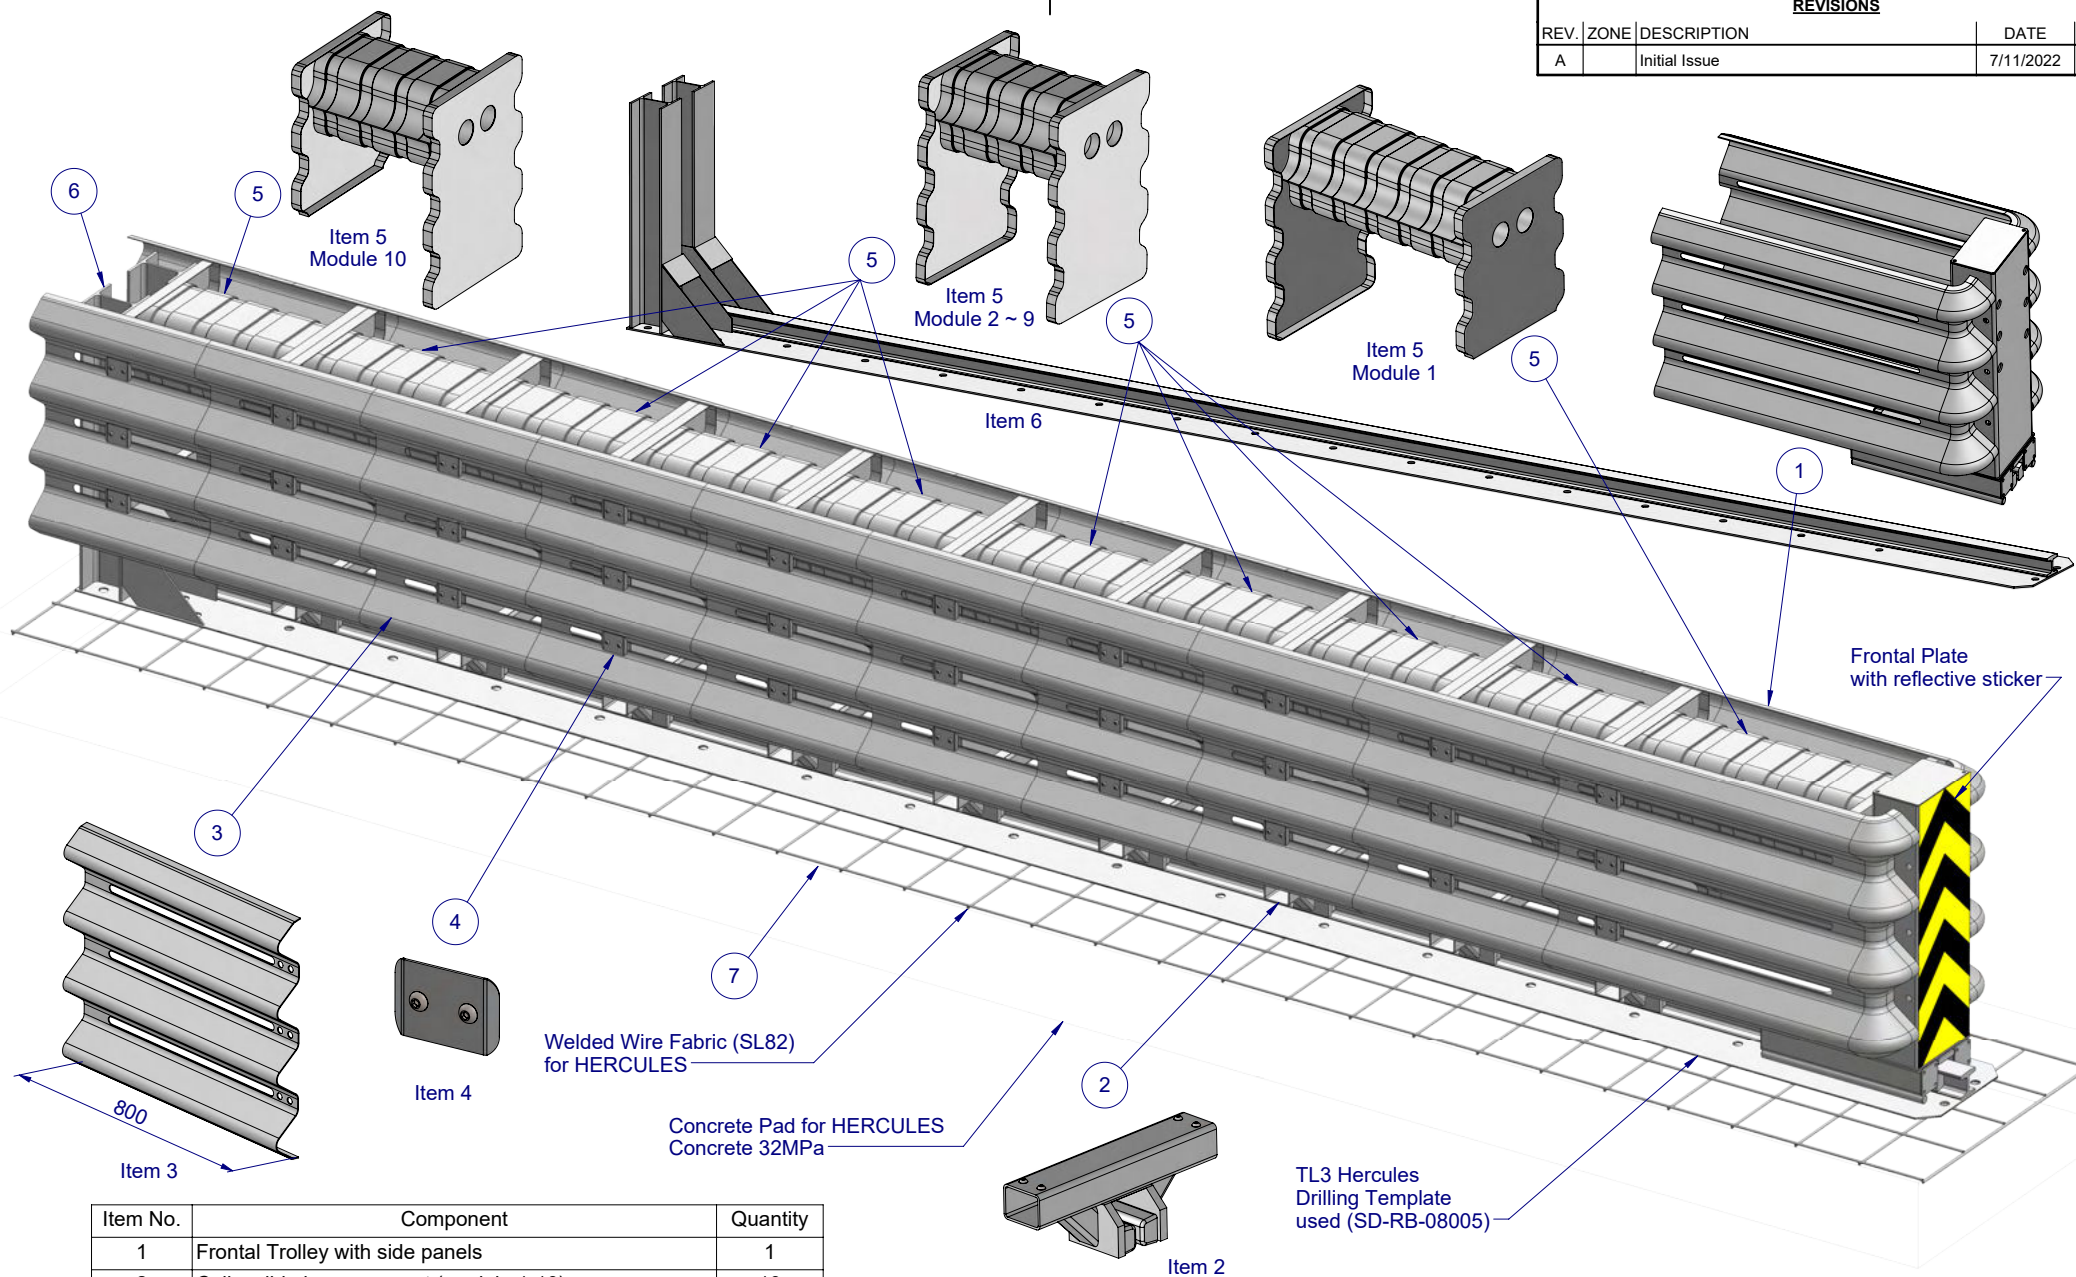

Item No.	Component	Quantity
1	Frontal Trolley with side panels	1
2	Collapsible beam support (module 1-10)	10
3	4-beam side panel	18
4	Sliding element	60
5	Collapsible beam module	10
6	Steel Base with welded sliding rail and backstop	1
7	TL3 Hercules Concrete Pad (SD-RB-08004)	1

MATERIAL:		
FINISH:		
STATUS	NAME	DATE
DRAWN	J. An	4/11/2022
CHK'D	T. Colquhoun	4/11/2022
APPVD	H. Wallace	4/11/2022

**SafeDirection**
CRASH BARRIER SOLUTIONS

COPYRIGHT: All rights reserved. These drawings, plans and specifications and the copyright therein are the properties of Safe Direction Pty Ltd, and must not be used, reproduced or copied wholly or in part without written permission.


ABN: 53 156 459 684

U.N.O. TOLERANCES: ± 1mm
ALL DIMENSIONS ARE IN: mm


THIRD ANGLE PROJECTION

STATUS: **APPROVED**

TITLE: Road Barriers TL3 Hercules Assembly General Arrangement			
DWG NO.	SD-RB-08001	REVISION:	SHEET SIZE
		A	A4
WEIGHT:	DO NOT SCALE DRAWING	SCALE: 1:20	SHEET 1 of 2

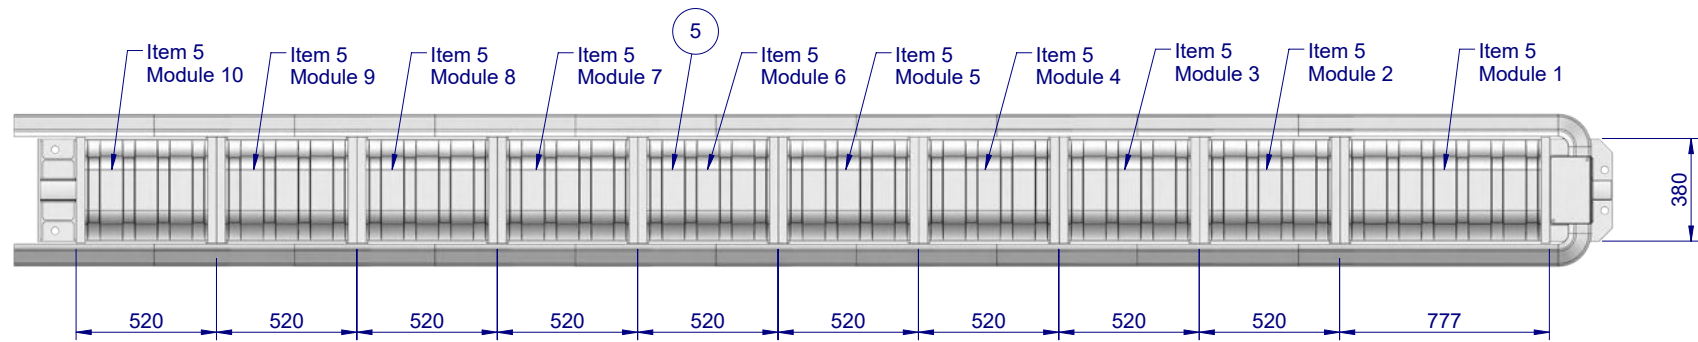

Top View

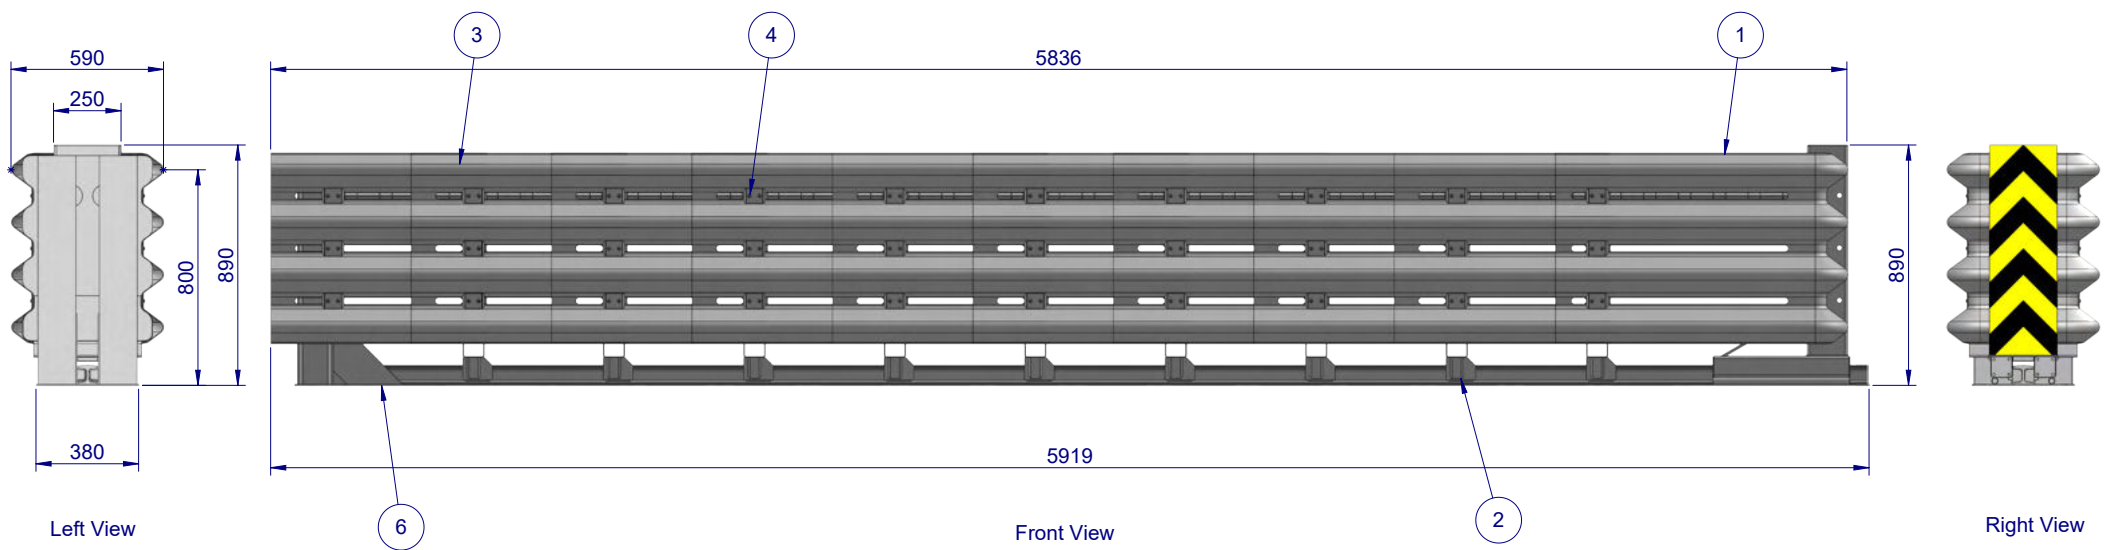

Left View

Front View

Right View

Item No.	Component	Quantity
1	Frontal Trolley with side panels	1
2	Collapsible beam support (module 1-10)	10
3	4-beam side panel	18
4	Sliding element	60
5	Collapsible beam module	10
6	Steel Base with welded sliding rail and backstop	1

MATERIAL:

FINISH:

STATUS	NAME	DATE
DRAWN	J. An	4/11/2022
CHK'D	T. Colquhoun	4/11/2022
APPV'D	H. Wallace	4/11/2022



SafeDirection
CRASH BARRIER SOLUTIONS

U.N.O. TOLARANCES: ± 1mm
ALL DIMENSIONS ARE IN: mm

THIRD ANGLE
PROJECTION

STATUS:

APPROVED

TITLE:
Road Barriers
TL3 Hercules Assembly
General Arrangement

DWG NO.
SD-RB-08001

REVISION: A
SHEET SIZE A4

WEIGHT:

DO NOT SCALE
DRAWING

SCALE: 1:20
SHEET 2 of 2

COPYRIGHT All rights reserved
These drawings, plans and specifications and the copyright therein are
the properties of Safe Direction Pty Ltd, and must not be used,
reproduced or copied wholly or in part without written permission.

ABN: 53 156 459 684

C:\ISDSYD\SD\Assembly\SD-RB Road Barriers\SD-RB-08000 Hercules\SD-RB-08000 - TL2 Hercules Assembly Monday, 7 November 2022 2:11:15 PM