




REVISIONS				DATE	APPV'D
REV.	ZONE	DESCRIPTION			
A		Initial Issue, supersedes K-MSKT TL2		12/05/2022	HW

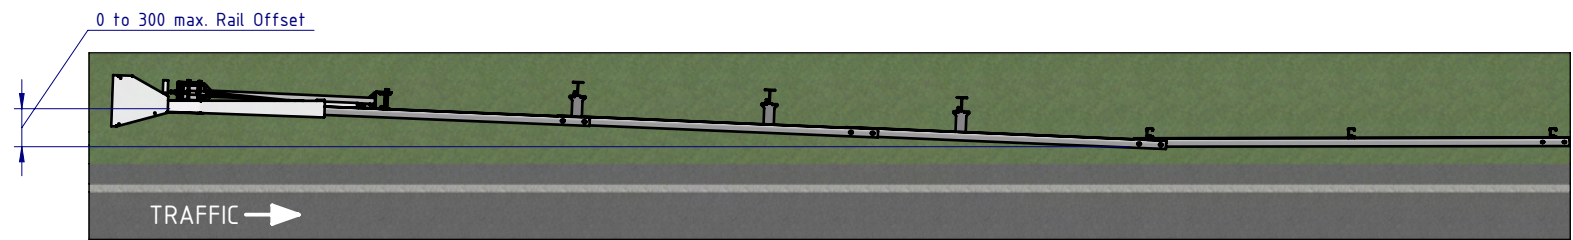

OPTIONAL FLARED INSTALLATION
25:1 maximum flare rate

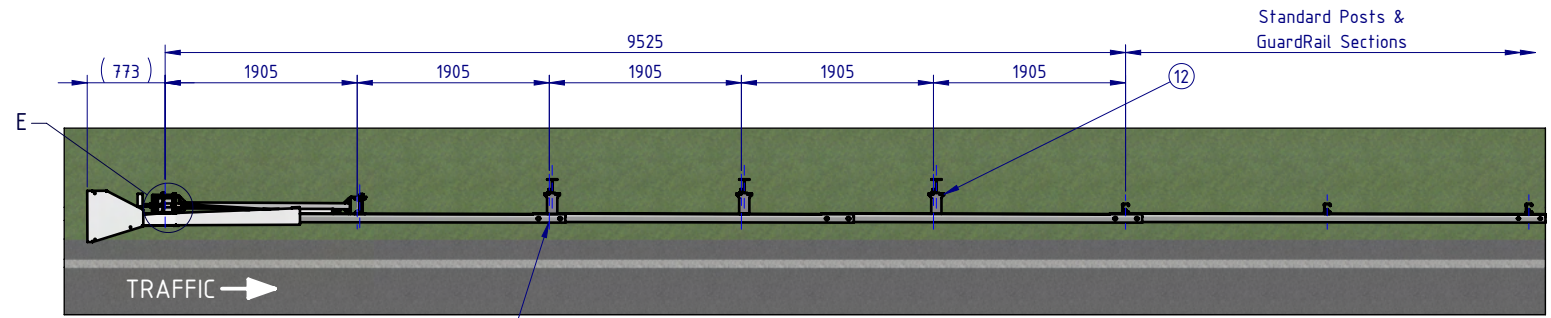


PLAN VIEW

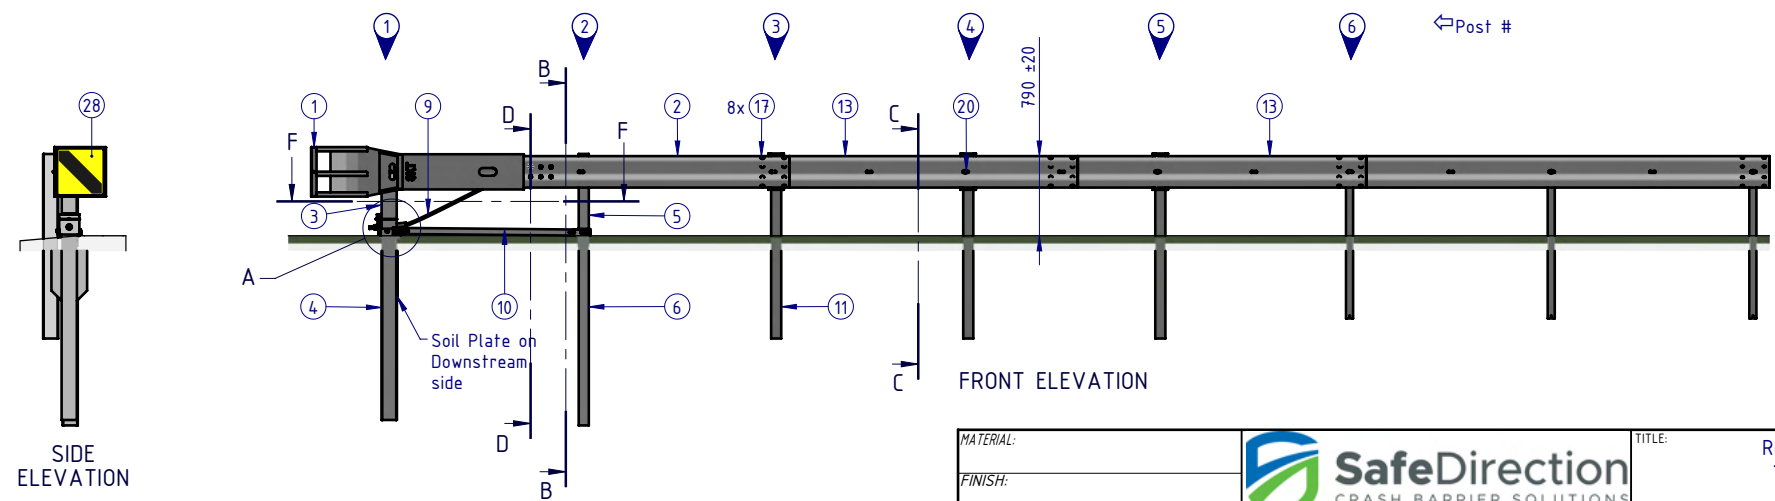






MATERIAL: FINISH:			 SafeDirection CRASH BARRIER SOLUTIONS COPYRIGHT: All rights reserved. ABN: 53 156 459 684 These drawings, plans and specifications and the copyright therein are the properties of Safe Direction Pty Ltd, and must not be used, reproduced or copied wholly or in part without written permission. U.N.O. TOLERANCES: ±1mm ALL DIMENSIONS ARE IN: mm THIRD ANGLE PROJECTION APPROVED	TITLE: Road Barriers - Terminals TL2 MSKT Terminal Approach Side General Arrangement		
STATUS DRAWN CHK'D APPV'D	NAME W. Rogulski T. Colquhoun H. Wallace	DATE 10/05/2022 12/05/2022 12/05/2022		DWG NO. SD-RB-05000	REVISION: A	SHEET SIZE A4
WEIGHT: 492.6kg				DO NOT SCALE DRAWING	SCALE: 1:75	SHEET 1 of 3
STATUS:				Thursday, 12 May 2022 2:08:05 PM		

- Notes:**
- The lower section of Posts 1 & 2 shall not protrude more than 100mm above ground.
 - The Cable assembly must be taut.
 - SKT Delineator supplied as Optional.

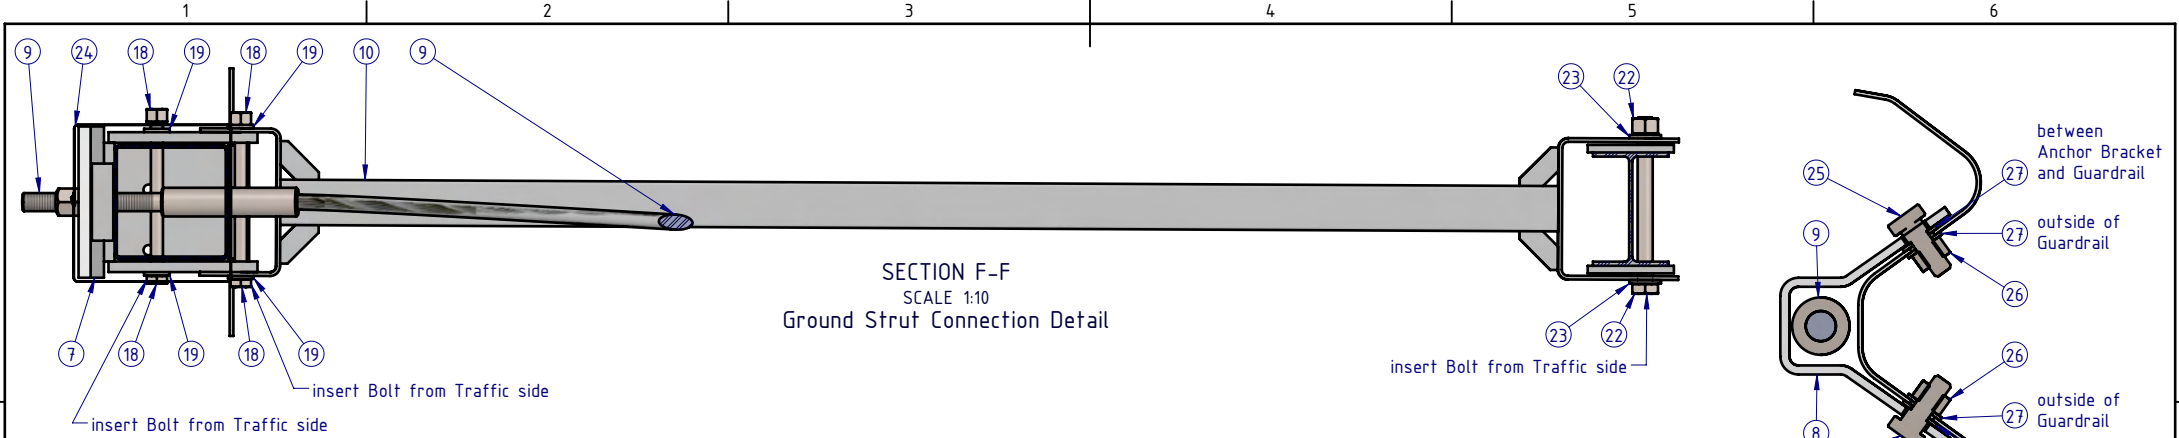


- Notes:**
- 1. The lower section of Posts 1 & 2 shall not protrude more than 100mm above ground.
 - 2. The Cable assembly must be taut.
 - 3. SKT Delineator supplied as Optional.

BILL OF MATERIALS				
ITEM NO.	QTY	PART NUMBER	DESCRIPTION	NOTES
1	1	GE-EF-MX-3333-BG	MASH SKT Impact Head	
2	1	GE-WB-SR-3810-BG	MSKT / FLEAT Anchor Rail, 3810mm NLL, 2.7 BMT	
3	1	GE-PG-RS-0800-AG	Top Post 1	
4	1	GE-PG-IS-1900-CG	Bottom Post 1	
5	1	GE-PG-IS-0860-AG	Top Post 2	
6	1	GE-PG-IS-1950-AG	Bottom Post 2	
7	1	GE-EF-MX-0011-AG	Bearing Plate with Offset Hole	
8	1	GE-EF-MX-0015-AG	FLEAT & SKT Cable Anchor Bracket	
9	1	GE-EF-MX-2000-AG	End Terminal Cable Assembly	
10	1	GE-EF-MX-4020-BG	Ground Strut	
11	3	GE-PG-IS-1830-CG	Steel Line Post	
12	3	GE-BL-SS-0310-AS	Composite Block	
13	2	GE-WB-SR-2860-AG	MSKT Mid-Span W-Beam Guardrail, 2860mm NLL, 2.7mm BMT	
14	2	GE-FS-08-0035-HG	M8x35 Hex Head Screw Class 8.8 B Coating	
15	4	GE-FS-08-0000-AG	M8 Plain Washer Class 4.6 HDG	
16	2	GE-FS-08-0000-HG	M8 Hex Nut Class5 B-Coating	
17	25	GR-FS-16-0032-MG	M16x32 Mushroom Head SPLICE Bolt & Oversize Nut Assy CL8.8	
18	2	GE-FS-16-0220-HG	M16x220 Hex Head Bolt & Nut Assy Class 8.8 HDG	
19	4	GE-FS-16-0000-CG	M16 Structural Washer HDG	
20	3	GE-FS-58-0010-MG	5/8" x 10" Mushroom Head POST Bolt, A307, HDG	
21	3	GE-FS-58-0000-HG	5/8" Hex H.G.R. NUT, 1-1/4" A/F Oversize, Deep, CL5, HDG	
22	1	GE-FS-20-0220-HG	M20x220 Structural Bolt & Nut Assy Class 8.8 HDG	
23	2	GE-FS-20-0000-BG	M20 Structural Washer HDG	
24	1	GE-MX-MX-0011-AS	Bearing Plate Retainer Tie, AISI 304	
25	8	GE-FS-12-0114-HG	1/2" x 1 1/4" Shoulder Bolt HDG	
26	8	GE-FS-12-0000-HG	1/2" Hex Head Nut	
27	16	GE-FS-12-0000-AG	1/2" Flat Washer HDG	
28	1	GE-MX-MX-0005-AS	SKT Delineator	(3)

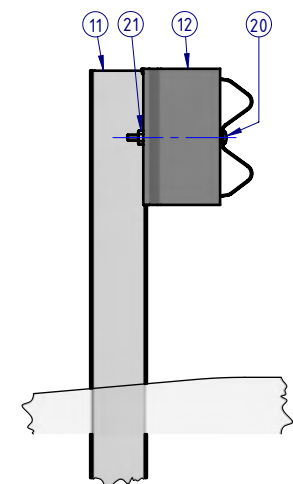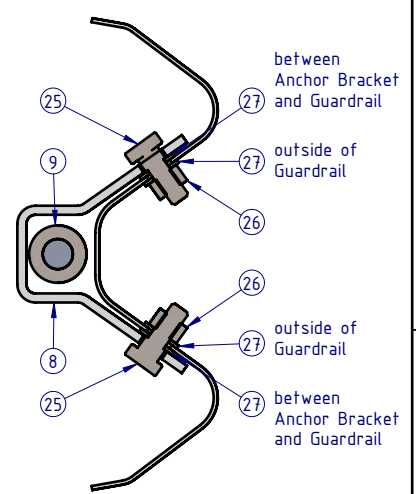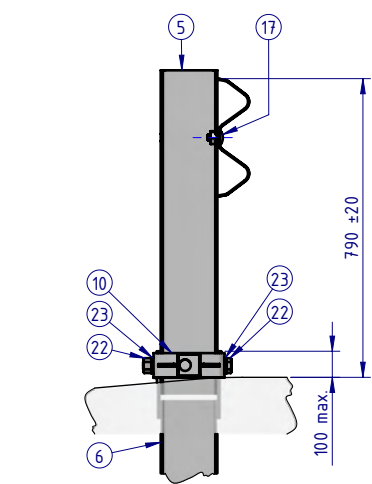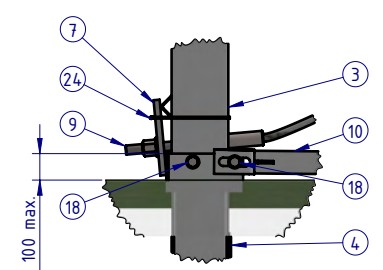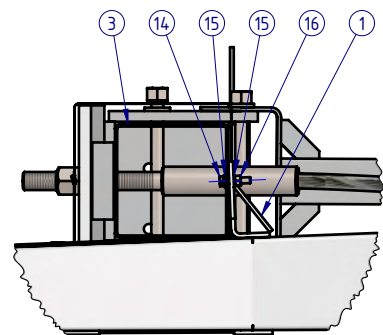

MATERIAL:			 SafeDirection CRASH BARRIER SOLUTIONS	TITLE: Road Barriers - Terminals TL2 MSKT Terminal Approach Side General Arrangement		
FINISH:				DWG NO.: SD-RB-05000		
STATUS:				REVISION: A		
DATE: 10/05/2022				SHEET SIZE: A4		
DRAWN: W. Rogulski	NAME: T. Colquhoun	DATE: 12/05/2022	WEIGHT: 492.6kg			
CHK'D: H. Wallace	DATE: 12/05/2022	STATUS: APPROVED	SCALE: 1:100			
APPV'D:			SHEET 2 of 3			

C:\SDSYD\SD\Assembly\SD-RB Road Barriers\SD-RB-05000 Terminals\SD-RB-05000 - TL2 MSKT Terminal\ Thursday, 12 May 2022 2:08:05 PM

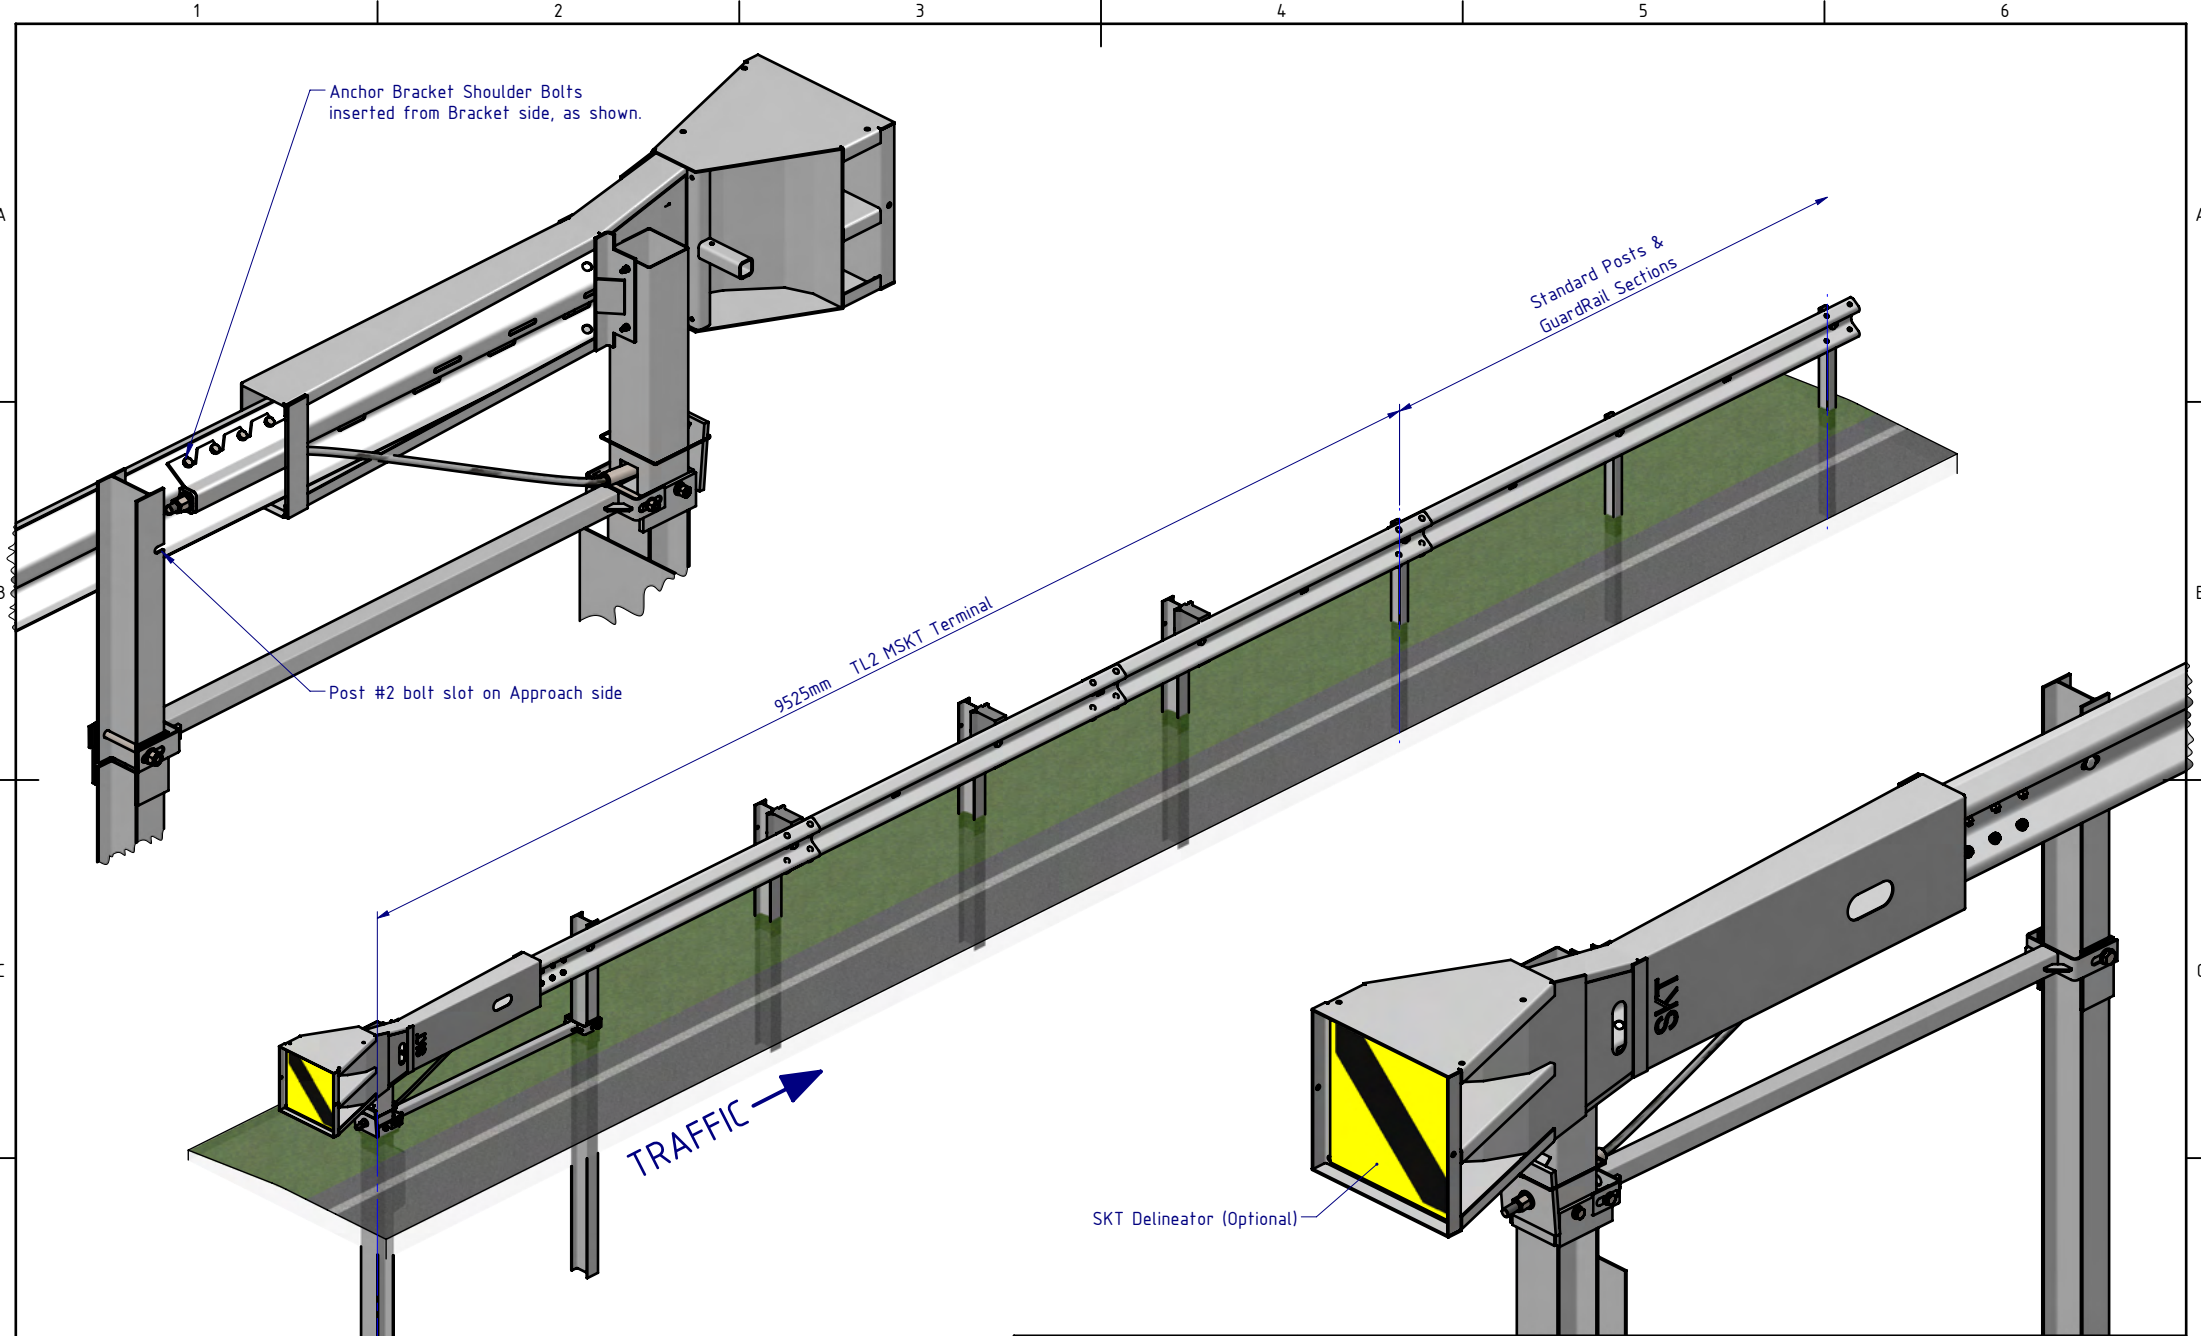

MATERIAL:			 SafeDirection CRASH BARRIER SOLUTIONS	TITLE: Road Barriers - Terminals TL2 MSKT Terminal Approach Side General Arrangement				
FINISH:				DWG NO. SD-RB-05000				
STATUS	NAME	DATE	COPYRIGHT: All rights reserved. ABN: 53 156 459 684 These drawings, plans and specifications and the copyright therein are the properties of Safe Direction Pty Ltd, and must not be used, reproduced or copied wholly or in part without written permission.				REVISION:	SHEET SIZE
DRAWN	W. Rogulski	10/05/2022	U.N.O. TOLERANCES: ±1mm ALL DIMENSIONS ARE IN: mm				A	A4
CHK'D	T. Colquhoun	12/05/2022	THIRD ANGLE PROJECTION				WEIGHT: 492.6kg	
APPV'D	H. Wallace	12/05/2022	STATUS: APPROVED				DO NOT SCALE DRAWING	SCALE: 1:50
							SHEET 3 of 3	

4

5

6

C:\SDS\Y01SD\Assembly\SD-RB Road Barriers\SD-RB-05000 Terminals\SD-RB-05000 - TL2 MSKT Terminal.dwg

Thursday, 12 May 2022 2:08:05 PM