



REVISIONS				
REV.	ZONE	DESCRIPTION	DATE	APPVD
A		Original Issue	28/08/2023	HW

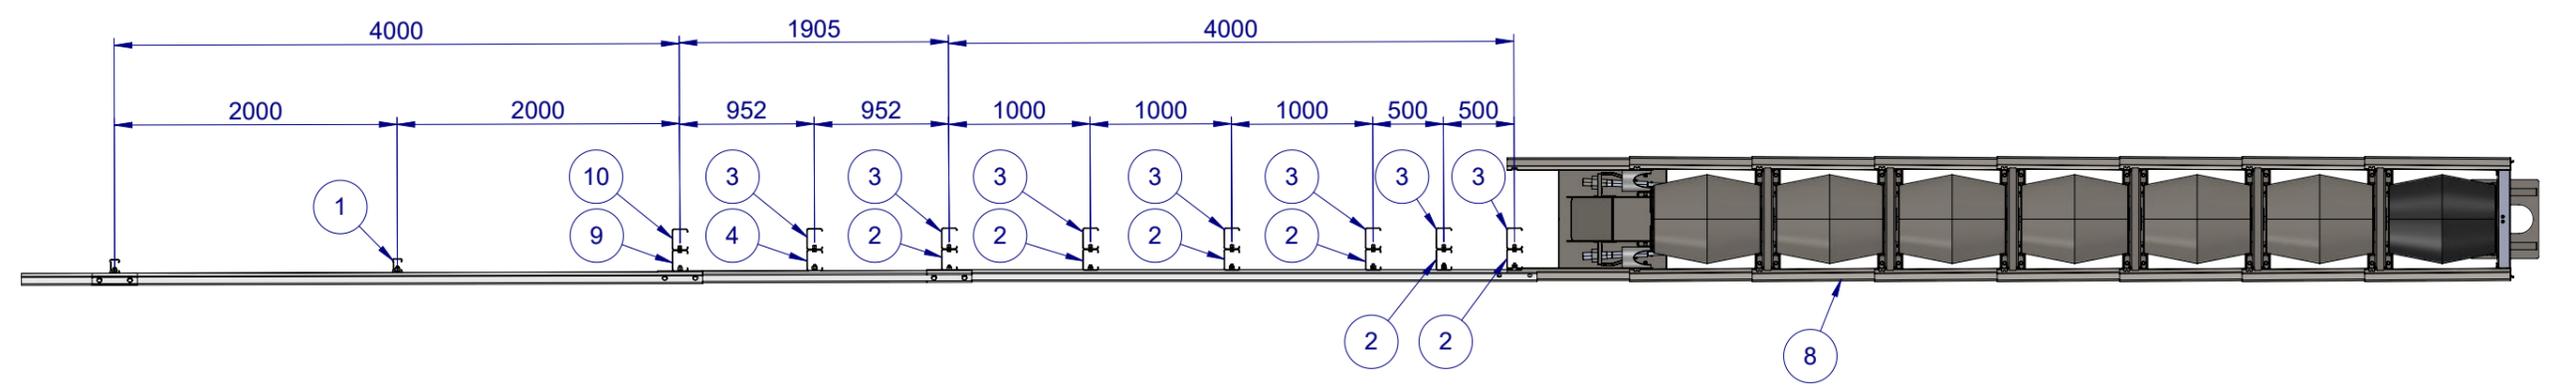

Plan View

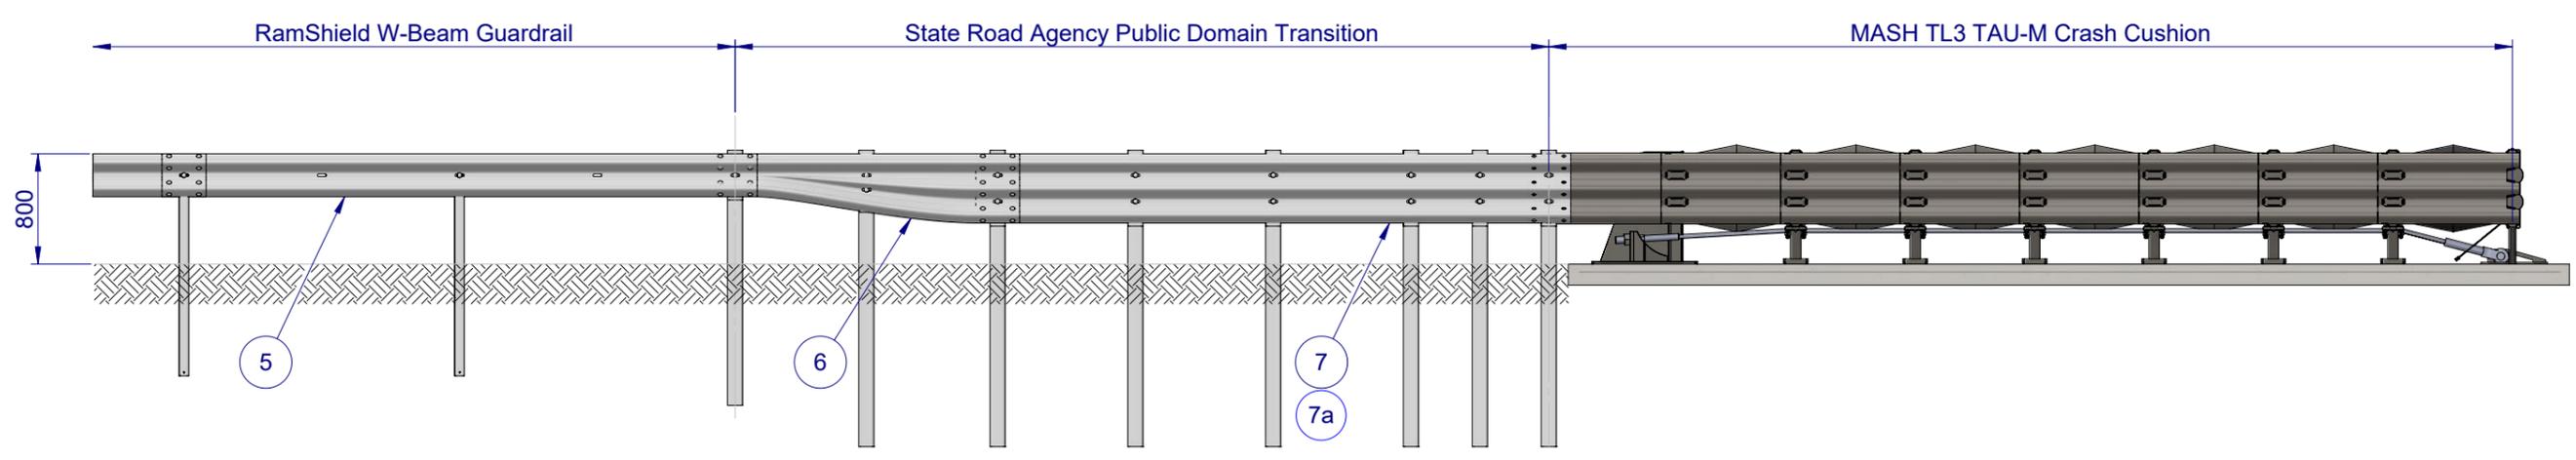

Elevation View

ITEM NO.	PART NUMBER	DESCRIPTION
1	GR-PG-SS-1560-AG	1560mm RAMSHIELD W-BEAM POST
2	GR-BL-CS-0550-AG	THRIE-BEAM BLOCKING PIECE
3	GR-PG-CS-2150-BG	2150mm THRIE-BEAM C-POST
4	GE-BL-CS-0450-BG	TRANSITION BLOCKING PIECE
5	GR-WB-SR-4000-CG	4000mm W-BEAM GUARDRAIL
6	GE-TB-SR-1905-AG	1905mm ASSYMETRIC TRANSITION
7	GE-TB-SR-4000-BG	4000mm THRIE-BEAM GUARDRAIL, 3.5BMT
7a	GE-TB-SR-4000-AG	4000mm THRIE-BEAM GUARDRAIL, 2.7BMT (QLD)
8	SD-RB-09002	TAU-M MASH TL3 CRASH CUSHION
9	GR-BL-CS-0360-AG	C-block 360mm for W-Beam
10	GR-PG-CS-1850-AG	C-Post 1850mm for W-Beam

NOTES

1. RamShield W-Beam Guardrail Assembly to be constructed in accordance with Safe Direction drawing SD-RB-01000.
2. TAU-M to be constructed in accordance with Safe Direction drawings.
3. Public Domain Transition to be constructed in accordance with State Road Agency Specifications.

MATERIAL:	<p>SafeDirection CRASH BARRIER SOLUTIONS</p> <p><small>COPYRIGHT All rights reserved. These drawings, plans and specifications and the copyright therein are the properties of Safe Direction Pty Ltd. and must not be used, reproduced or copied wholly or in part without written permission.</small></p> <p>ABN: 53 156 459 684</p>	TITLE:	<p>TAU-M TL3 Transition to RamShield W-Beam</p>	
FINISH:		DWG TYPE:	<p>General Arrangement</p>	
STATUS	NAME	DATE	DWG NO.	REVISION: SHEET SIZE
DRAWN	J. An	25/08/2023	SD-RB-09006	A A3
CHK'D	T. Colquhoun	25/08/2023		
APPVD	H. Wallace	25/08/2023		
<p>UNLESS OTHERWISE SPECIFIED: GENERAL TOLERANCES: ±0.5mm ALL DIMENSIONS ARE IN: mm</p> <p>THIRD ANGLE PROJECTION</p>			WEIGHT:	DO NOT SCALE DRAWING
<p>STATUS: APPROVED</p>			SCALE: 1:50	SHEET 1 of 1