



REVISIONS				DATE	APPV'D
REV.	ZONE	DESCRIPTION			
A		Original Issue		22/05/2025	HW

**NOTES:**


1. The GMET has been crash tested in accordance with MASH Test Level 3.
2. GMET to be installed as per SD-RB-05020.
3. RamShield Median has been crash tested in accordance with MASH Test Level 3.
4. RamShield Median to be installed as per SD-RB-12000.

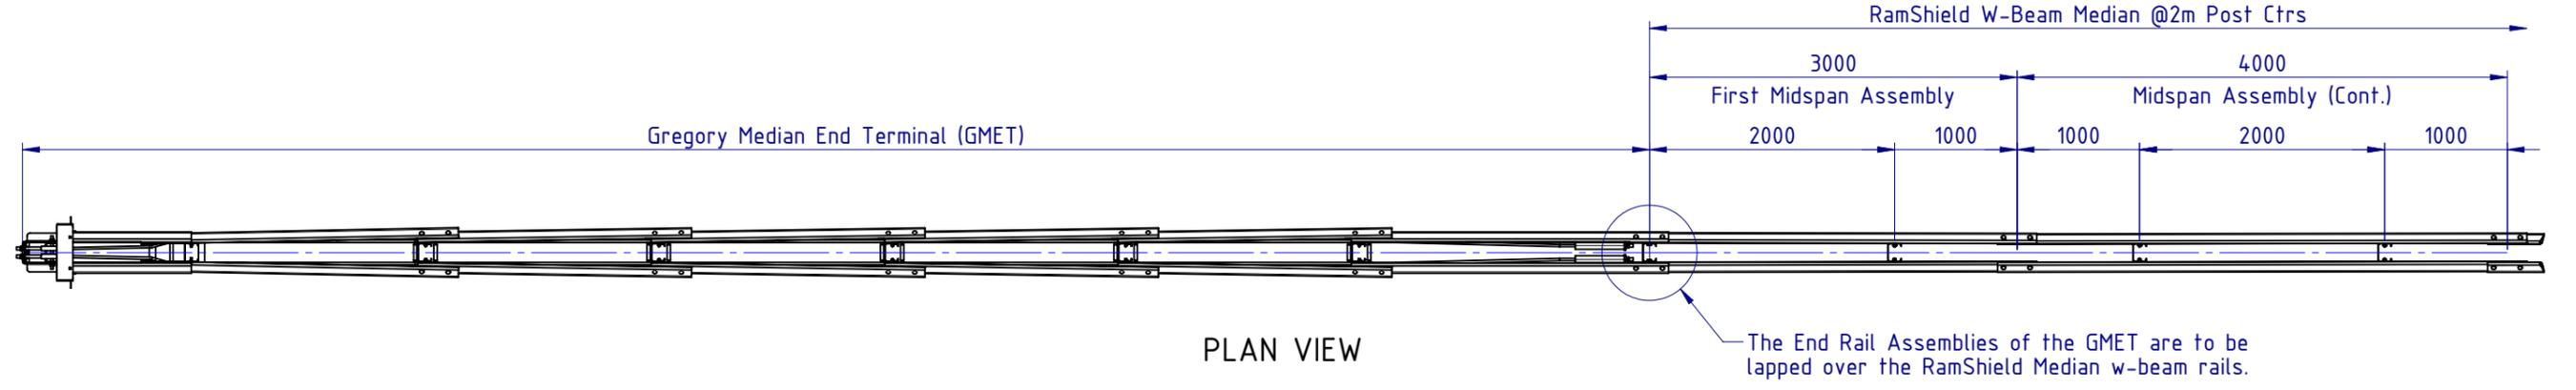

PLAN VIEW

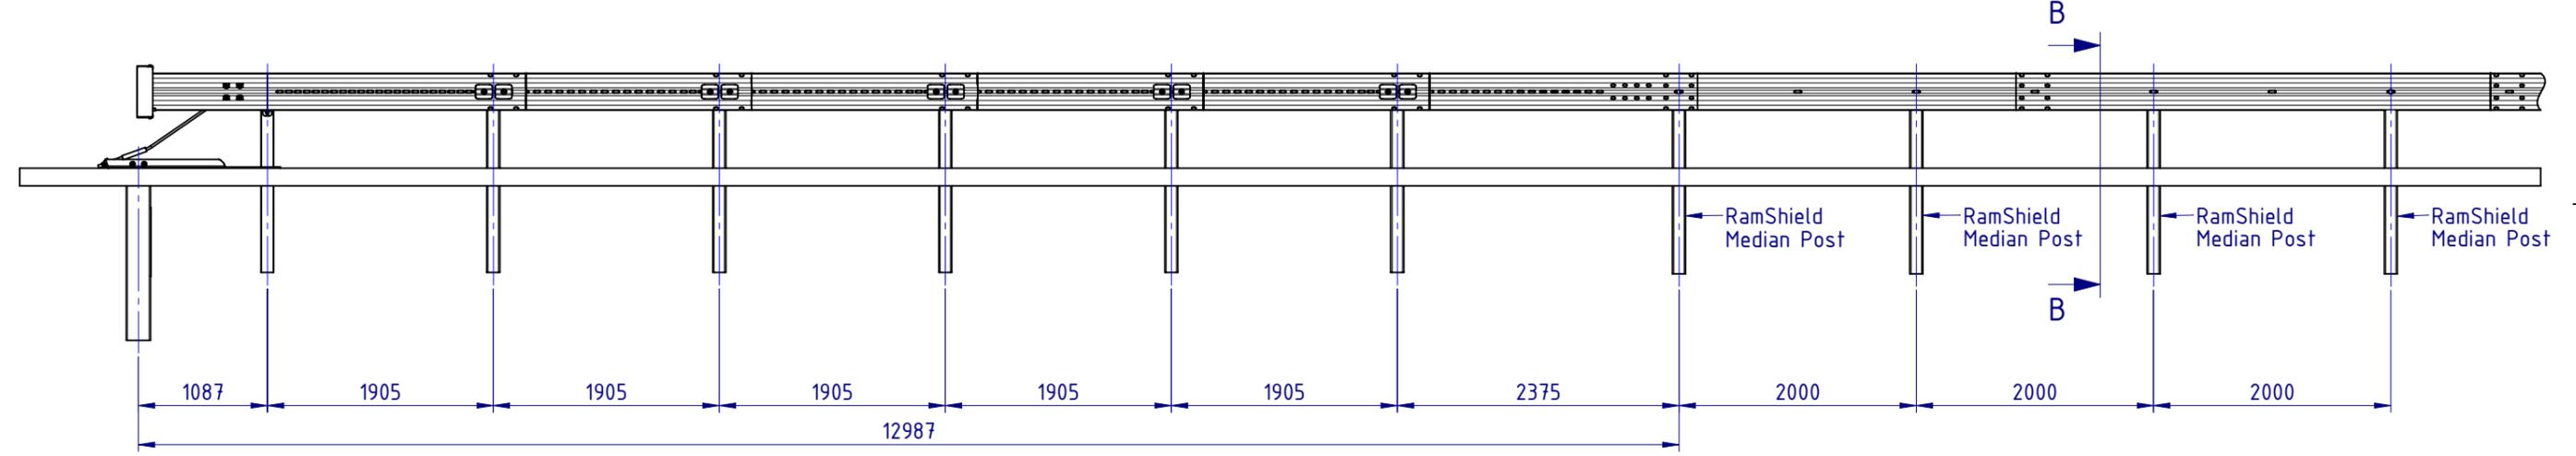


ELEVATION VIEW

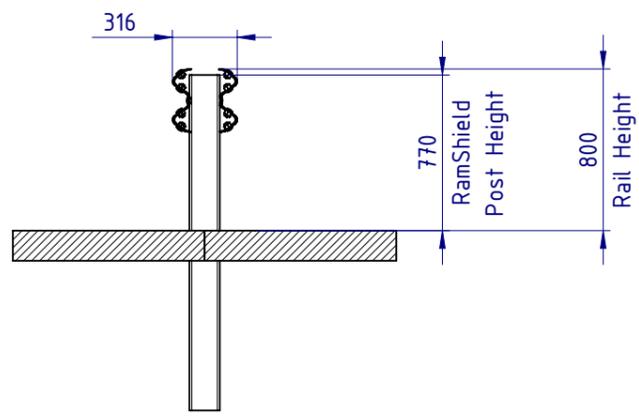

SECTION B-B  
SCALE 1:35

MATERIAL:		 <p><b>SafeDirection</b> CRASH BARRIER SOLUTIONS</p> <p><small>COPYRIGHT All rights reserved. ABN: 53 156 459 684 These drawings, plans and specifications and the copyright therein are the properties of Safe Direction Pty Ltd, and must not be used, reproduced or copied wholly or in part without written permission.</small></p>	PROJECT:	
FINISH:			TITLE: <b>RamShield Median, Connection to Gregory Median End Terminal</b> Default	
STATUS	NAME	DATE	CONFIGURATION:	DWG TYPE:
DRAWN	W. Refahi	22/05/2025		DWG NO. SD-RB-12004
CHK'D	T. Colquhoun	22/05/2025	UNLESS OTHERWISE SPECIFIED: GENERAL TOLERANCES: ±0.5mm ALL DIMENSIONS ARE IN: mm	REVISION: A
APPV'D	H. Wallace	22/05/2025	THIRD ANGLE PROJECTION	SHEET SIZE: A3
APPROVED			WEIGHT: kg	SCALE: 1:55
			DO NOT SCALE DRAWING	SHEET 1 of 2

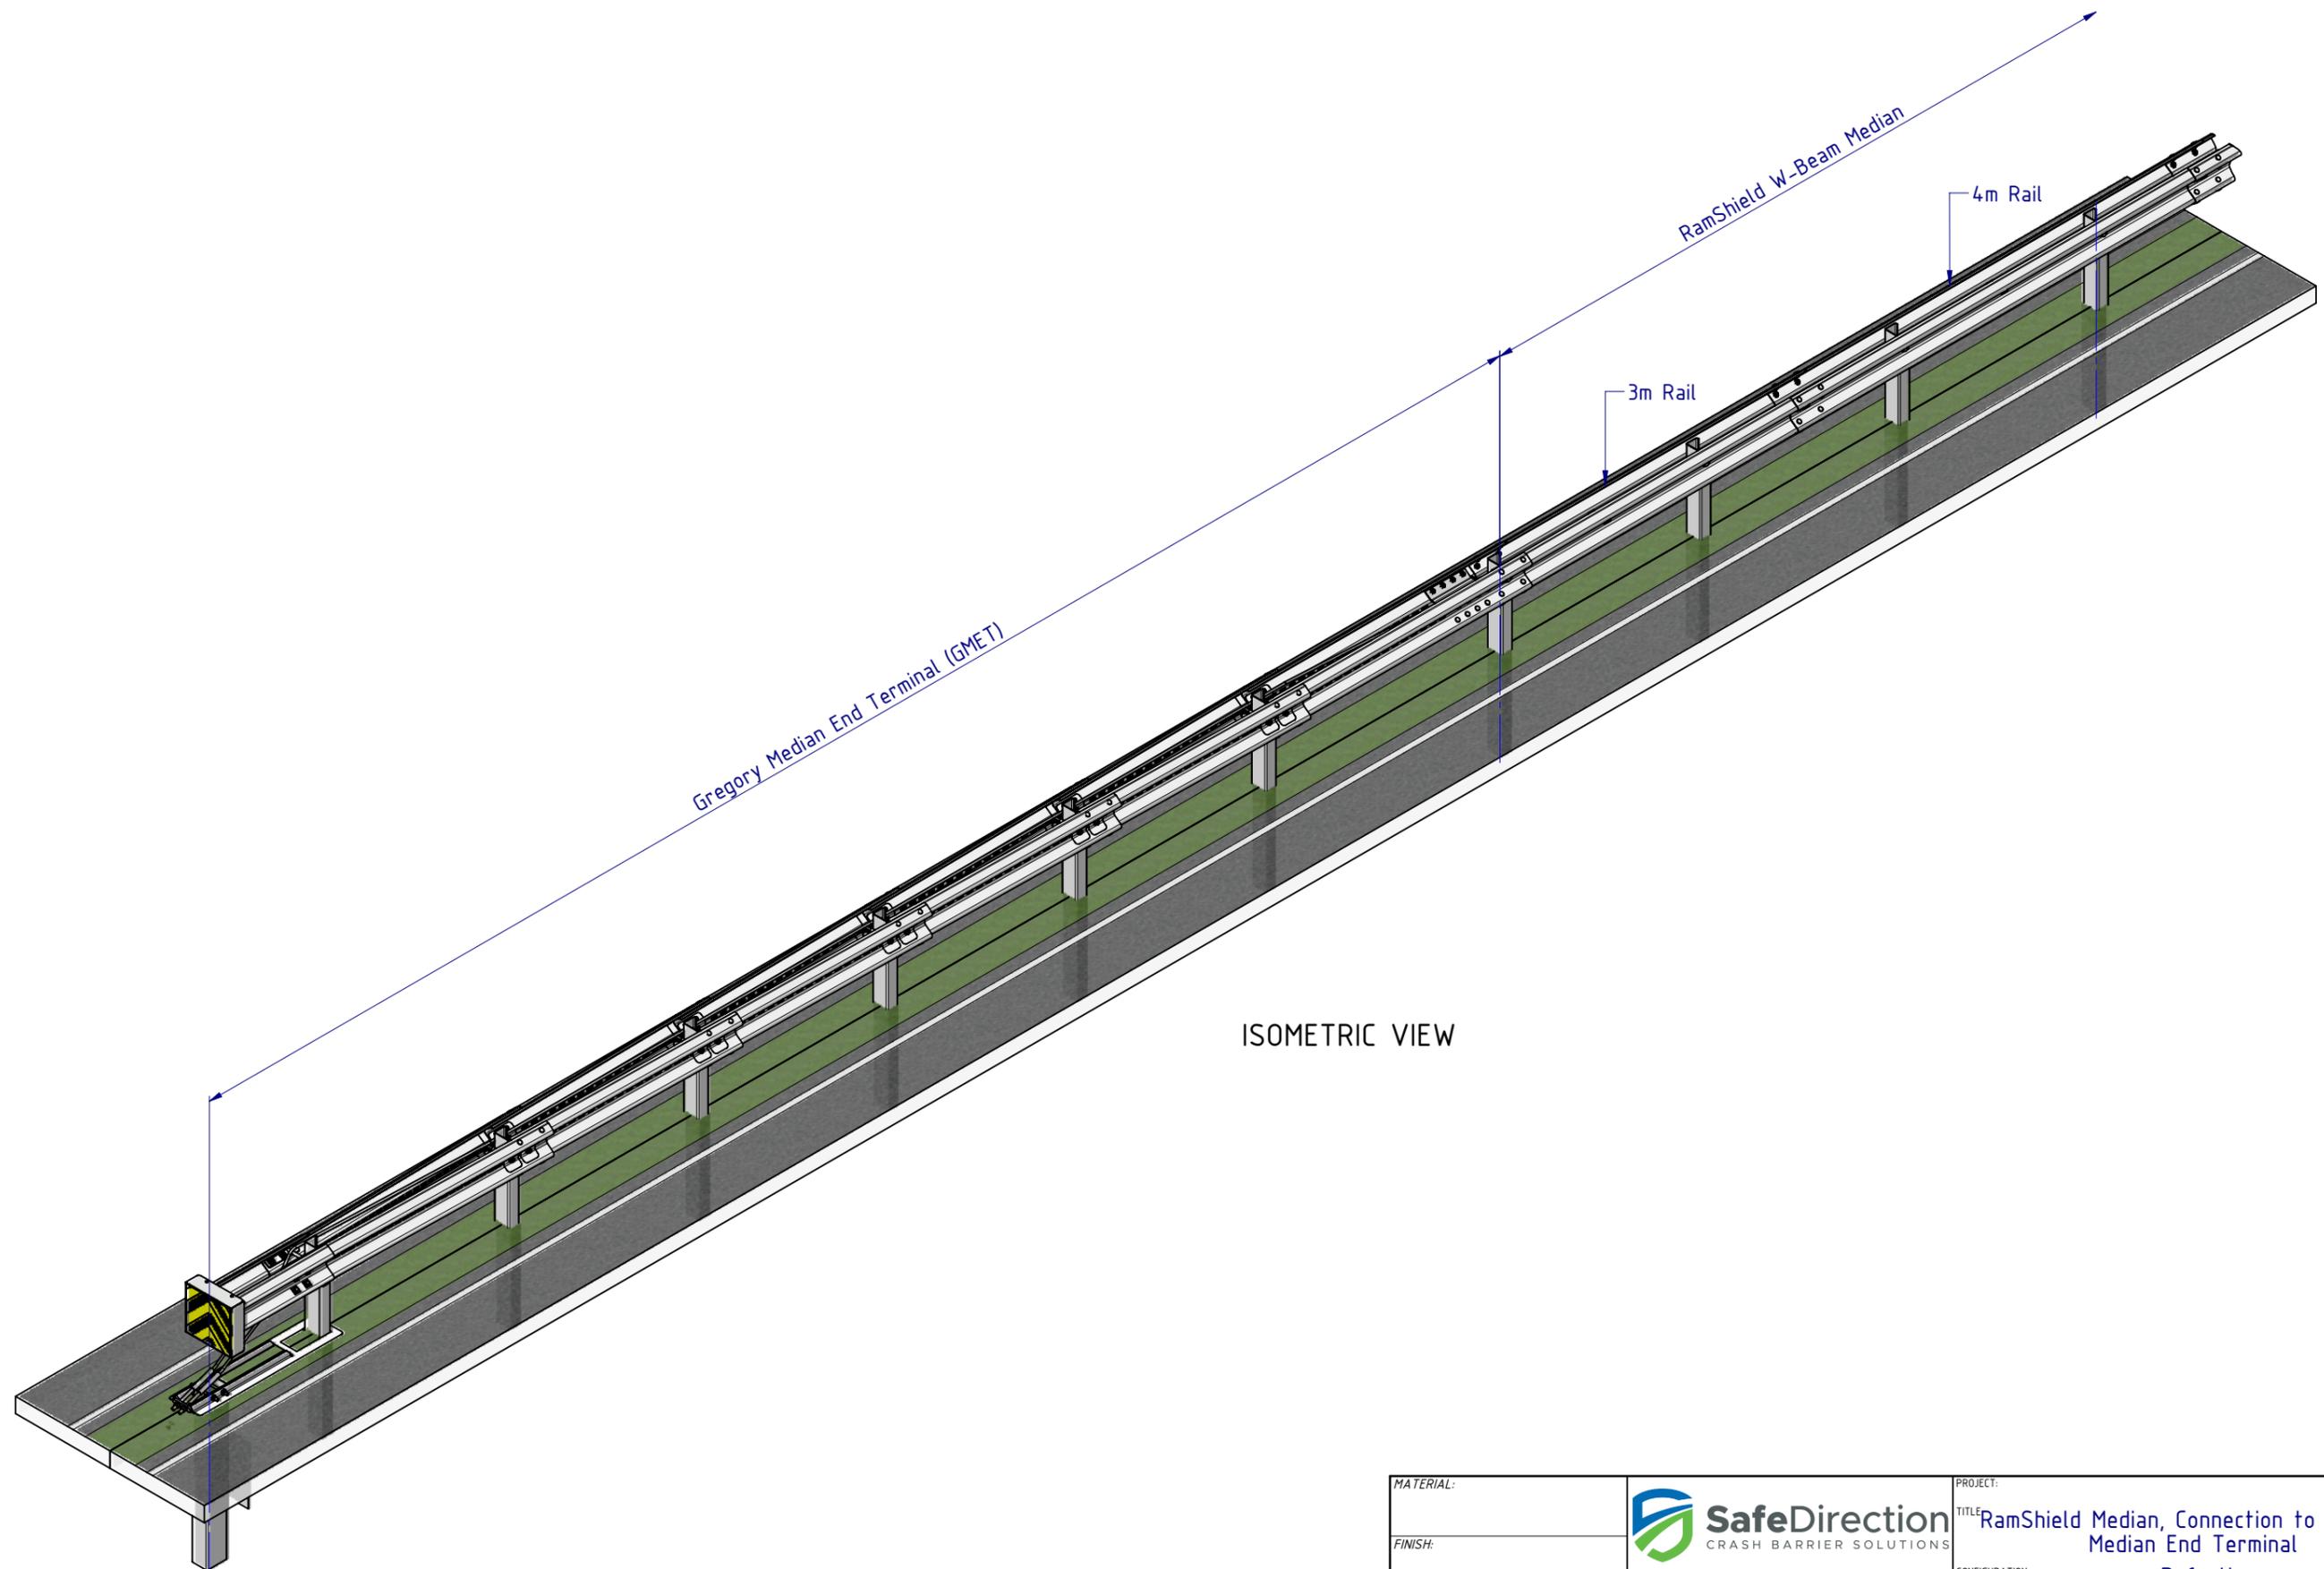

ISOMETRIC VIEW

MATERIAL:		 <b>SafeDirection</b> CRASH BARRIER SOLUTIONS <small>COPYRIGHT All rights reserved. ABN: 53 156 459 684          These drawings, plans and specifications and the copyright therein are the properties of Safe Direction Pty Ltd, and must not be used, reproduced or copied wholly or in part without written permission.</small>	PROJECT:	
FINISH:			TITLE: <b>RamShield Median, Connection to Gregory Median End Terminal</b> Default	
STATUS	NAME	DATE	CONFIGURATION:	
DRAWN	W. Refahi	22/05/2025	DWG TYPE:	
CHK'D	T. Colquhoun	22/05/2025	DWG NO. <b>SD-RB-12004</b>	REVISION: <b>A</b>
APPV'D	H. Wallace	22/05/2025	WEIGHT: <b>kg</b>	SHEET SIZE: <b>A3</b>
UNLESS OTHERWISE SPECIFIED: GENERAL TOLERANCES: ±0.5mm ALL DIMENSIONS ARE IN: mm		THIRD ANGLE PROJECTION	SCALE: <b>1:4.5</b>	SHEET <b>2 of 2</b>
STATUS: <b>APPROVED</b>		<small>DO NOT SCALE DRAWING</small>		