
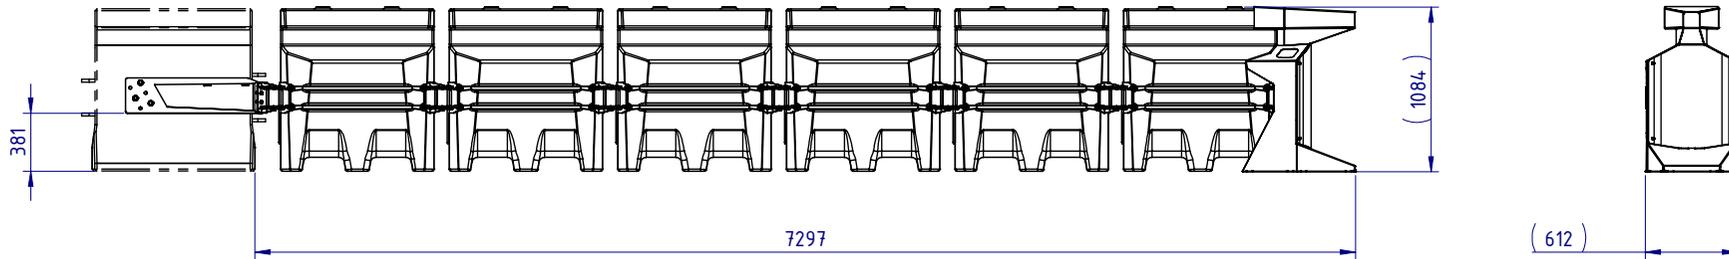


NOTES :


1. QUASH™ HAS BEEN CRASH TESTED IN ACCORDANCE WITH MASH TL3.
2. THE LONGITUDINAL GRADE AND CROSS SLOPE OF THE GROUND SLOPE MUST BE LESS THAN 10%.
3. THE FIRST ABSORPTION CELL MUST REMAIN EMPTY.
4. ALL OTHER ABSORPTION CELLS MUST BE FILLED WITH WATER TO WITHIN 25MM OF THE FILL HOLES.
5. ALL FILL CAPS MUST BE SECURED.

REVISIONS				
REV.	ZONE	DESCRIPTION	DATE	APPV'D
A		Initial Issue	04/02/2025	HW
B		Notes revision and Trademark added	4/02/2025	HW

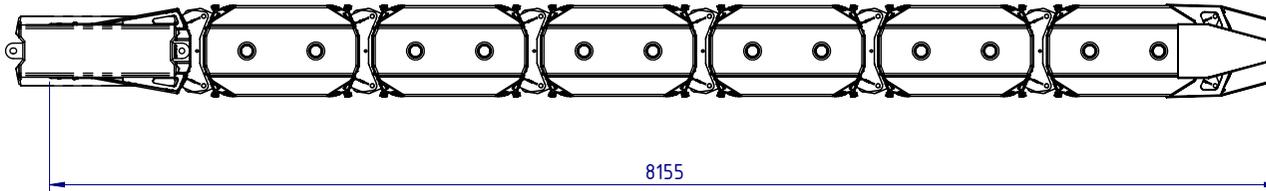


ITEM NO.	DESCRIPTION	QTY.
1	ABSORPTION CELL ASSEMBLY - QUASH™	6
2	NOSE PIECE ASSEMBLY - QUASH™	1
3	TRANSITION ASSEMBLY - QUASH™	1
4	FLANGE PIN - QUASH™	14
5	HILTI KH-EZ 5/8in X 4in ANCHOR	6
6	HILTI KHC SMALL 5/8in EPOXY POUCH	6

MATERIAL: FINISH: -			 Safe Direction CRASH BARRIER SOLUTIONS <small>ABN: 53 156 459 684</small> COPYRIGHT. All rights reserved. These drawings, plans and specifications and the copyright therein are the properties of Safe Direction Pty Ltd, and must not be used, reproduced or copied wholly or in part without written permission.		TITLE: Road Barriers QUASH™ TL3 - CONNECTION TO TALL42™ MOVABLE BARRIER General Arrangement	
STATUS DRAWN CHK'D APPV'D	NAME W. Refahi T. Colquhoun H. Wallace	DATE 20/11/2024 4/02/2025 4/02/2025			DWG NO. SD-EST-0062-003	REVISION: B
U.N.O: TOLARANCES: ±1mm ALL DIMENSIONS ARE IN: mm			THIRD ANGLE PROJECTION		WEIGHT:	
STATUS: APPROVED			DO NOT SCALE DRAWING		SCALE: 1:20 SHEET 1 of 3	

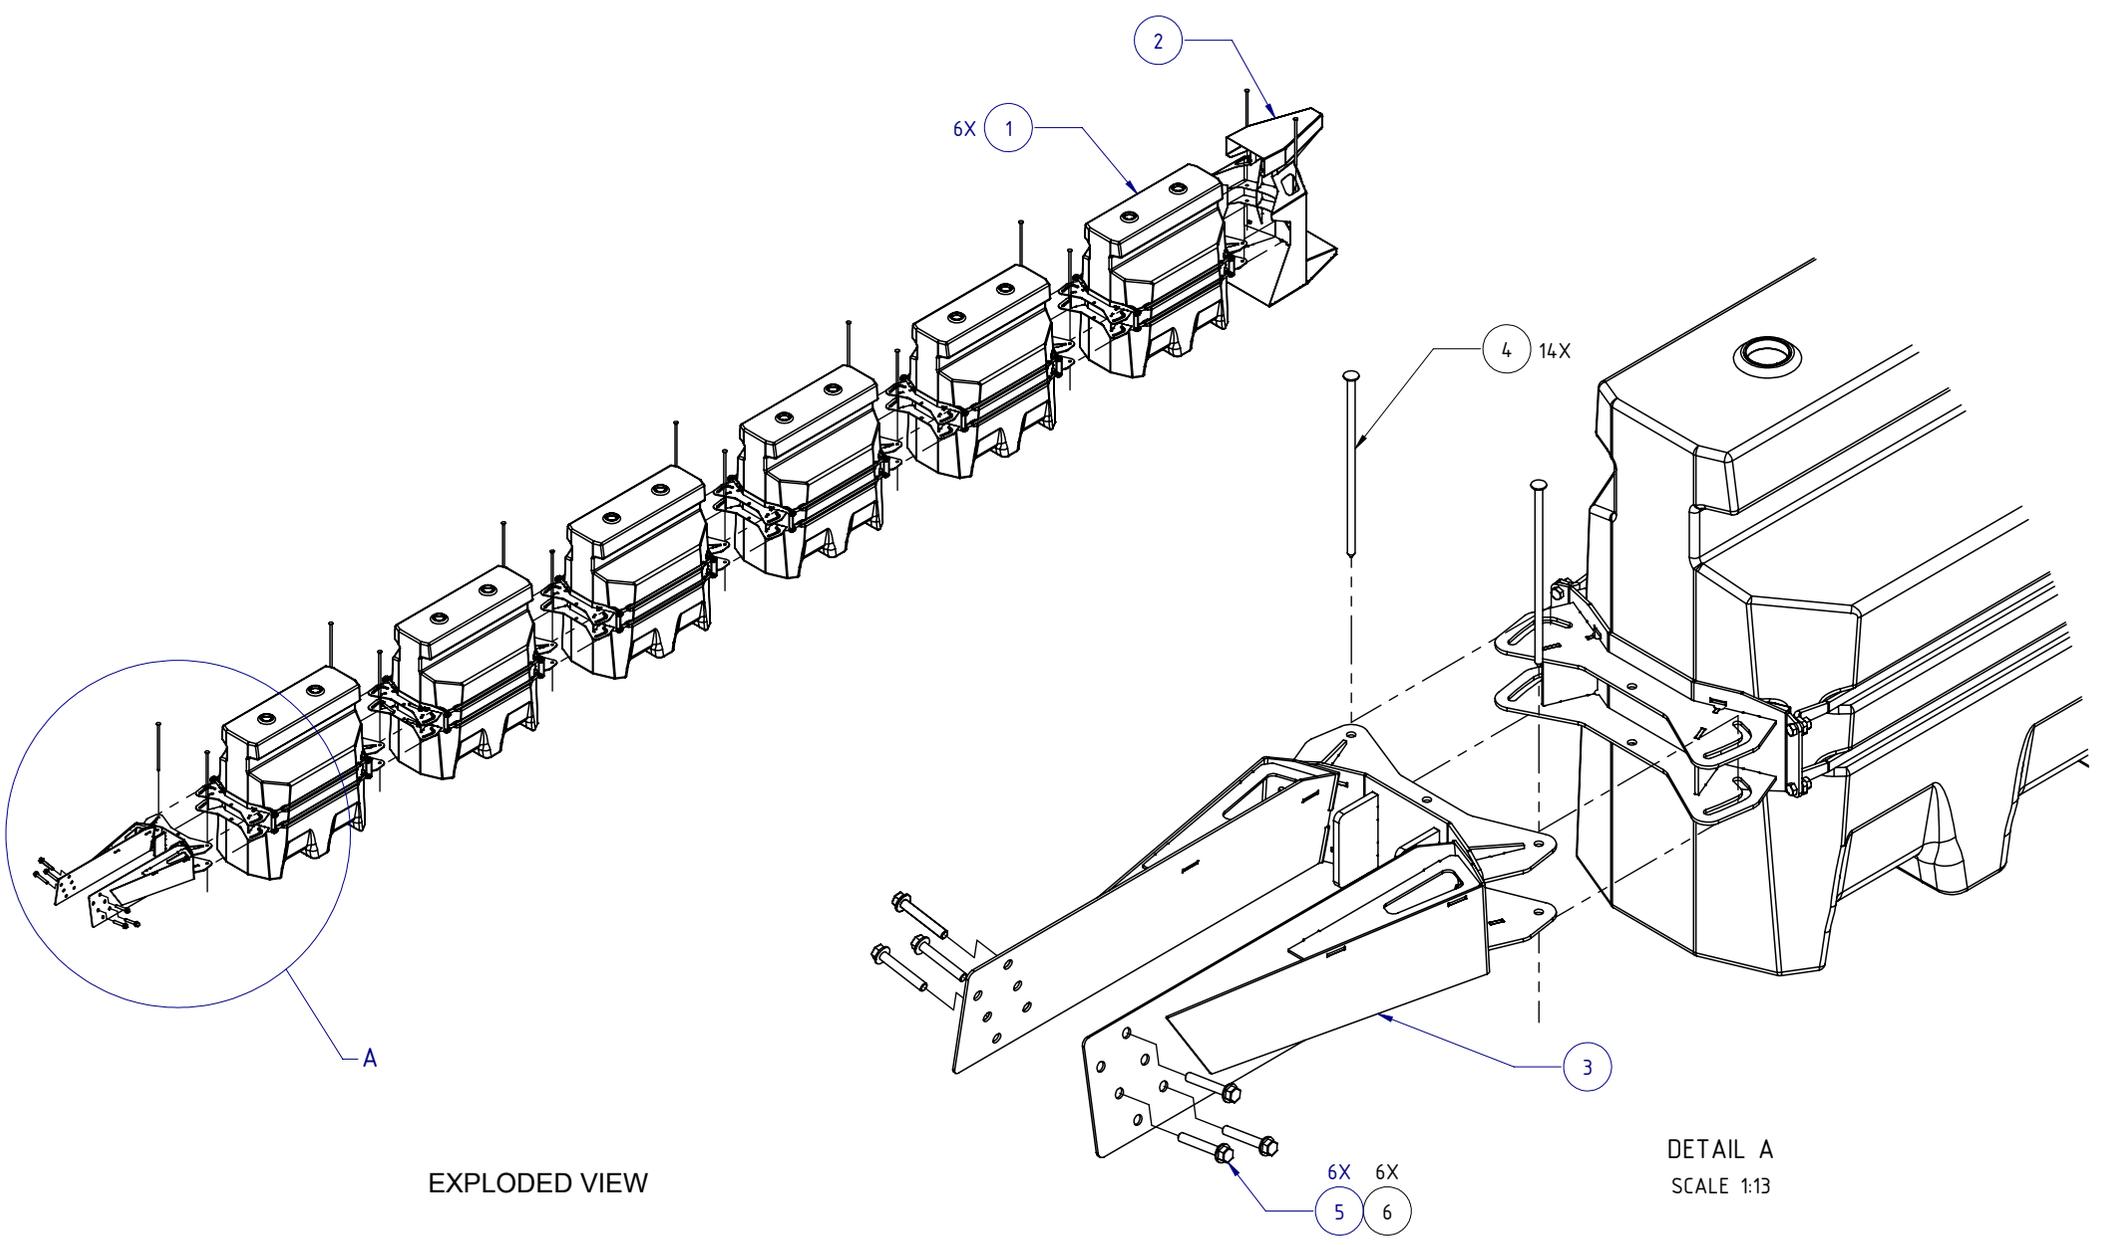


EXPLODED VIEW

DETAIL A
SCALE 1:13

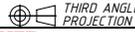MATERIAL:			 SafeDirection CRASH BARRIER SOLUTIONS		TITLE: Road Barriers QUASH™ TL3 – CONNECTION TO TALL42™ MOVABLE BARRIER General Arrangement			
FINISH:					<small> COPYRIGHT: All rights reserved. ABN: 53 156 459 684 These drawings, plans and specifications and the copyright therein are the properties of Safe Direction Pty Ltd, and must not be used, reproduced or copied wholly or in part without written permission. U.N.O: TOLERANCES: ±1mm ALL DIMENSIONS ARE IN: mm </small>			
STATUS	NAME	DATE	<small> U.N.O: TOLERANCES: ±1mm ALL DIMENSIONS ARE IN: mm </small>  THIRD ANGLE PROJECTION		DWG NO.	REVISION:	SHEET SIZE	
DRAWN	W. Refahi	20/11/2024			SD-EST-0062-003	B	A4	
CHK'D	T. Colquhoun	4/02/2025			WEIGHT: <small>DO NOT SCALE DRAWING</small>		SCALE: 1:20	SHEET 2 of 3
APPV'D	H. Wallace	4/02/2025					STATUS: APPROVED	<small>Tuesday, 4 February 2025 11:08:03 AM</small>


TRANSITION ANCHORING
DRILL PATTERN OPTIONS

HOLE PATTERN
OPTION #1

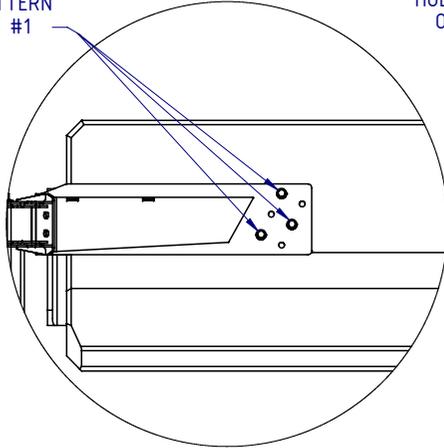


DETAIL B
SCALE 1:25


HOLE PATTERN
OPTION #2

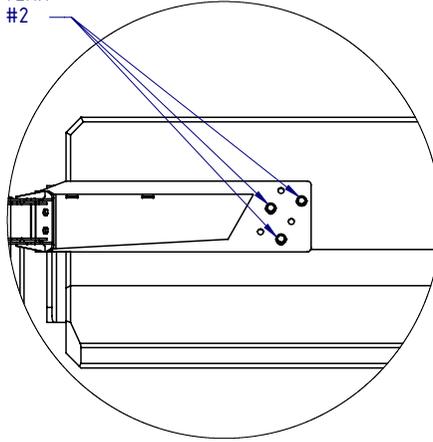

DETAIL C
SCALE 1:25

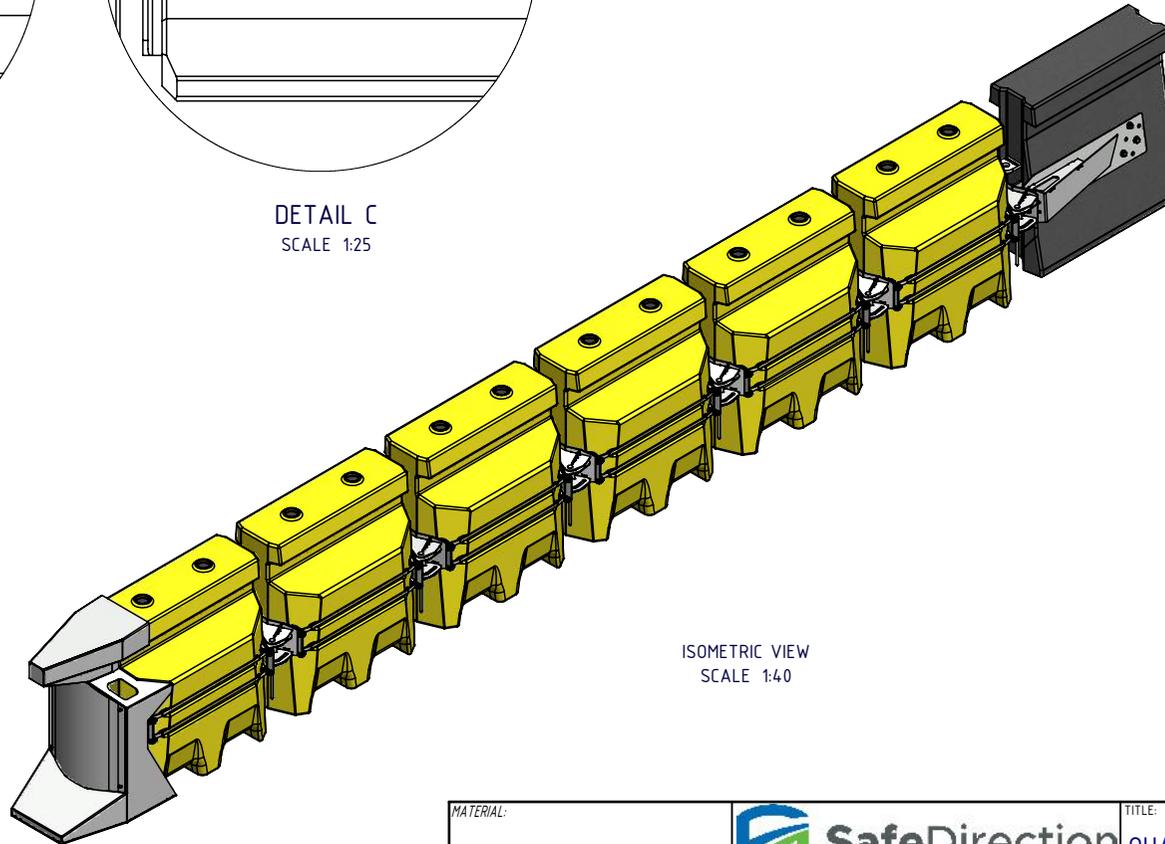

ISOMETRIC VIEW
SCALE 1:40

 MATERIAL:			 SafeDirection CRASH BARRIER SOLUTIONS			TITLE:						
FINISH:						Road Barriers QUASH™ TL3 – CONNECTION TO TALL42™ MOVABLE BARRIER General Arrangement						
STATUS	NAME	DATE	<small>COPYRIGHT All rights reserved. ABN: 53 156 459 684</small> <small>These drawings, plans and specifications and the copyright therein are the properties of Safe Direction Pty Ltd, and must not be used, reproduced or copied wholly or in part without written permission.</small> <small>U.N.O. TOLERANCES: ±1mm</small> <small>ALL DIMENSIONS ARE IN: mm</small>			DWG NO.	REVISION:	SHEET SIZE				
DRAWN	W. Refahi	20/11/2024				 THIRD ANGLE PROJECTION			SD-EST-0062-003	B	A4	
CHK'D	T. Colquhoun	4/02/2025							WEIGHT:	<small>DO NOT SCALE DRAWING</small>	SCALE: 1:20	SHEET 3 of 3
APPV'D	H. Wallace	4/02/2025							STATUS:	 APPROVED		