


PLAN VIEW

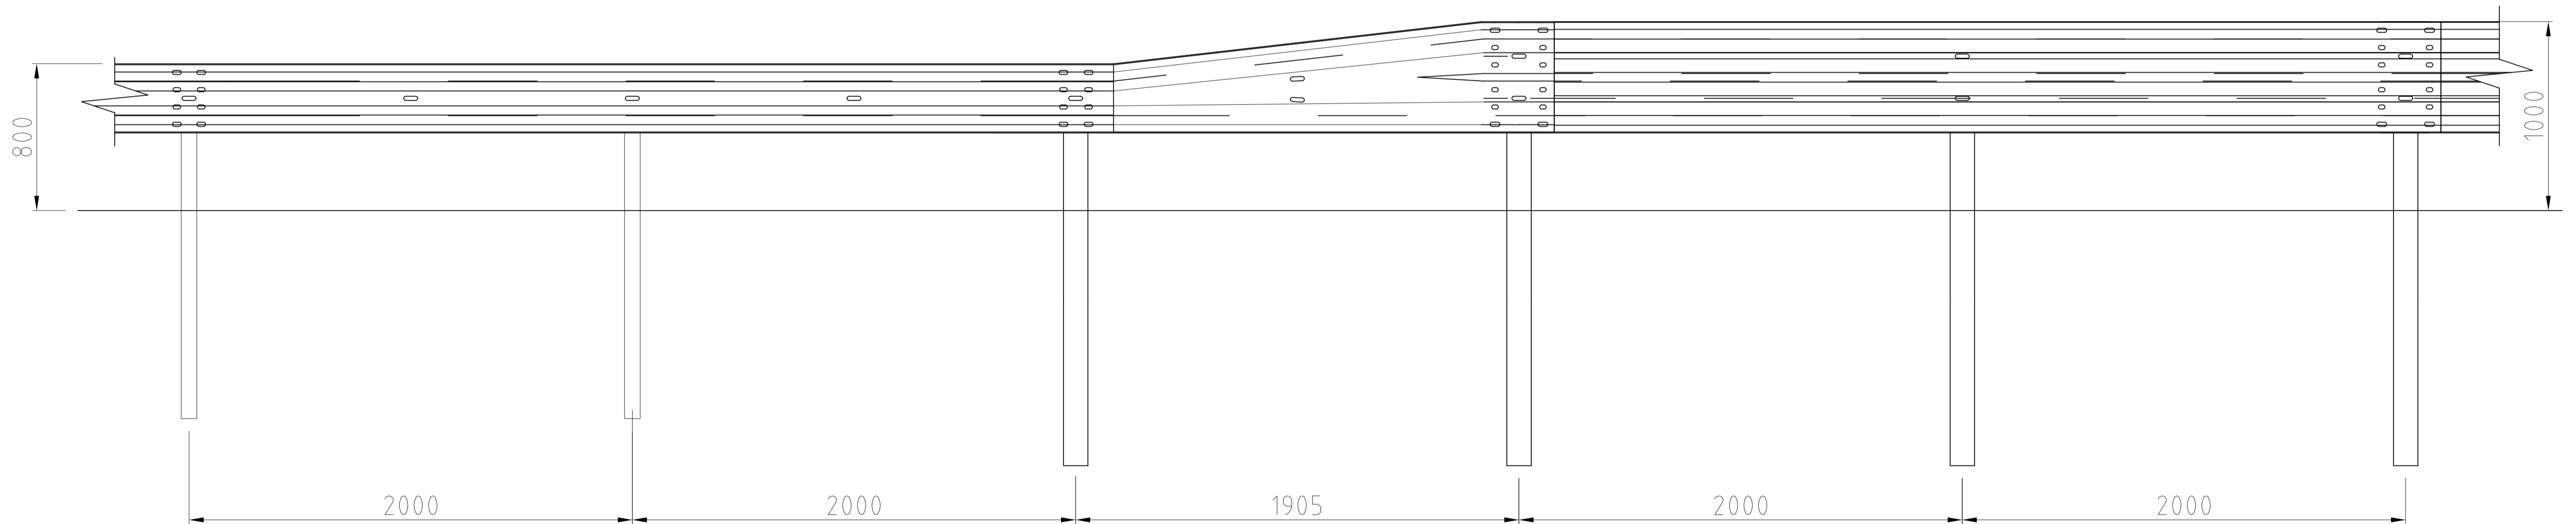

ELEVATION VIEW

NOTES:

1. Ramshield W-Beam is compliant with MASH Test Level 3
2. Ramshield High Containment is compliant with MASH Test Level 4
3. Ramshield High Containment posts are to be installed within the asymmetric transition.

REV	DATE	DESCRIPTION	DRAWN	APPRD.
A	11.08.20	INITIAL ISSUE	MS	TC

REV	DATE	DESCRIPTION	DRAWN	APPRD.



DRAWING DESCRIPTION	Ramshield High Containment Connection to Ramshield W-Beam Assembly	
DRAWING REFERENCE		GR-TB-002

DRAWN BY	M. SEAL	DIMENSIONS	mm
CHECKED	H. WALLACE	SCALE	NTS
APPROVED	T. COLQUHOUN		