




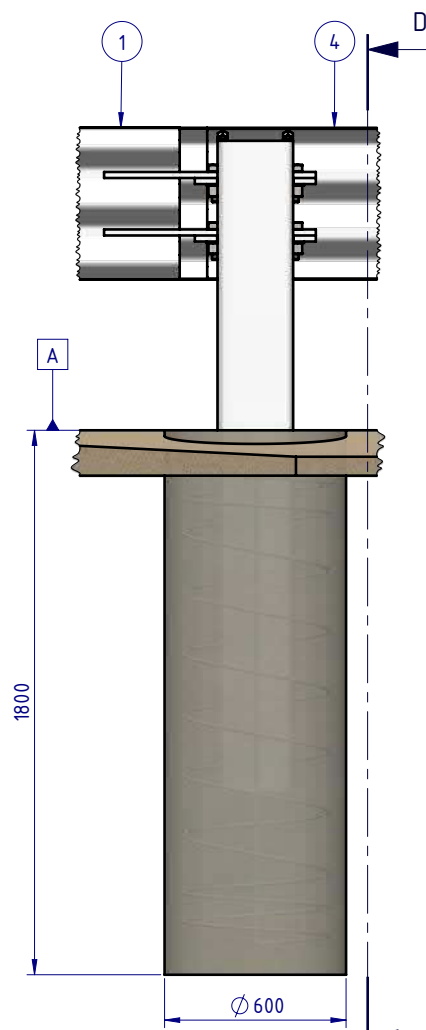


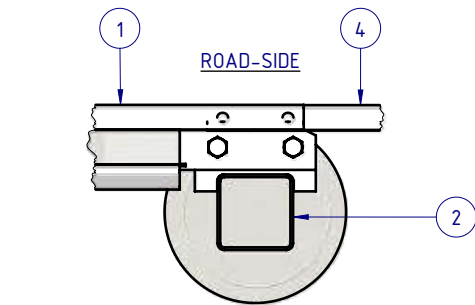

DETAIL C

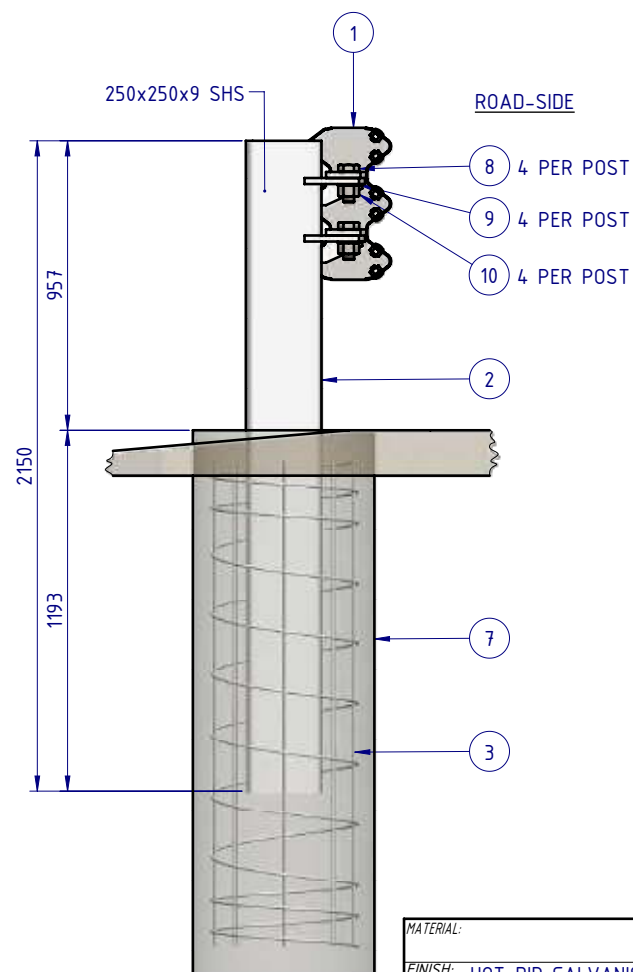

SECTION D-D

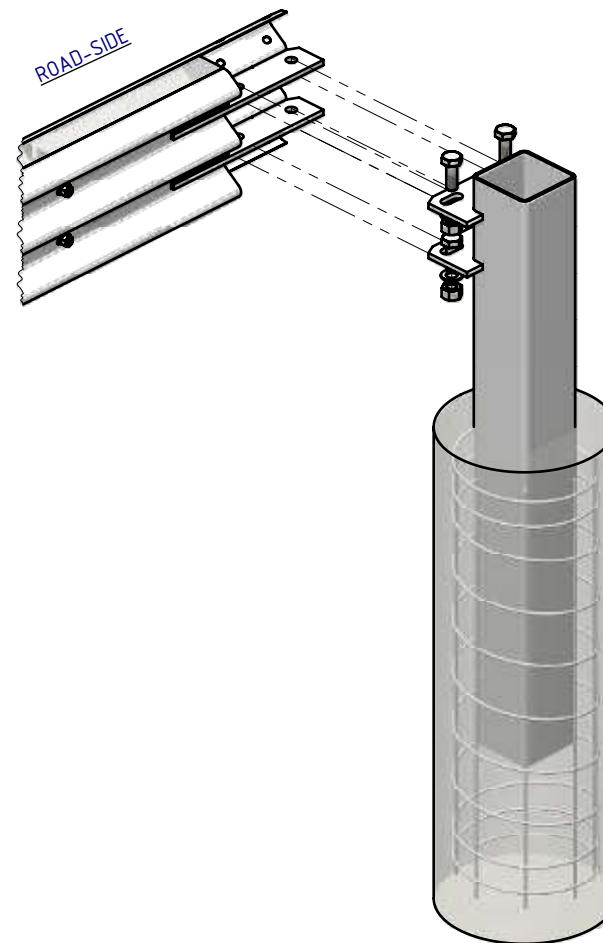

| MATERIAL:                              |              |            |
|----------------------------------------|--------------|------------|
| FINISH: HOT-DIP GALVANISED AS/NZS 4680 |              |            |
| STATUS                                 | NAME         | DATE       |
| DRAWN                                  | W. Rogulski  | 14/01/2022 |
| CHK'D                                  | T. Colquhoun | 18/10/2021 |
| APPV'D                                 | H. Wallace   | 18/10/2021 |

**SafeDirection**  
CRASH BARRIER SOLUTIONS

COPYRIGHT: All rights reserved. ABN: 53 156 459 684  
These drawings, plans and specifications and the copyright therein are the properties of Safe Direction Pty Ltd, and must not be used, reproduced or copied wholly or in part without written permission.

U.N.O. TOLERANCES: ±1mm  
ALL DIMENSIONS ARE IN: mm

THIRD ANGLE PROJECTION

**APPROVED**

|   |                      |             |              |
|---|----------------------|-------------|--------------|
| TITLE: Road Barriers - Transitions<br>RamShield® Transition<br>W-Beam to CrocGuard®<br>General Arrangement |                      |             |              |
| DWG NO.   | SD-RB-04003          | REVISION:   | SHEET SIZE   |
| WEIGHT: 15997.2kg                                                                                          | DO NOT SCALE DRAWING | SCALE: 1:25 | SHEET 2 of 4 |

1 2 3 4 5 6

A

B

C

D

No Thrie-Beam Connection to Post #2 and Post #3

TRAFFIC →

GA EXPLODED ISOMETRIC VIEW

|                                           |              |            |
|-------------------------------------------|--------------|------------|
| MATERIAL:                                 |              |            |
| FINISH: HOT-DIP GALVANISED<br>AS/NZS 4680 |              |            |
| STATUS                                    | NAME         | DATE       |
| DRAWN                                     | W. Rogulski  | 14/01/2022 |
| CHK'D                                     | T. Colquhoun | 18/10/2021 |
| APPV'D                                    | H. Wallace   | 18/10/2021 |

**SafeDirection**  
CRASH BARRIER SOLUTIONS


COPYRIGHT: All rights reserved. ABN: 53 156 459 684  
These drawings, plans and specifications and the copyright therein are the properties of Safe Direction Pty Ltd, and must not be used, reproduced or copied wholly or in part without written permission.

U.N.O: TOLERANCES: ±1mm  
ALL DIMENSIONS ARE IN: mm

THIRD ANGLE  
PROJECTION

**APPROVED**

|   |                         |             |              |
|---|-------------------------|-------------|--------------|
| TITLE:<br>Road Barriers - Transitions<br>RamShield® Transition<br>W-Beam to CrocGuard®<br>General Arrangement |                         |             |              |
| DWG NO:   | SD-RB-04003             | REVISION:   | SHEET SIZE   |
|   |                         | A           | A4           |
| WEIGHT: 15997.2kg                                                                                             | DO NOT SCALE<br>DRAWING | SCALE: 1:50 | SHEET 3 of 4 |

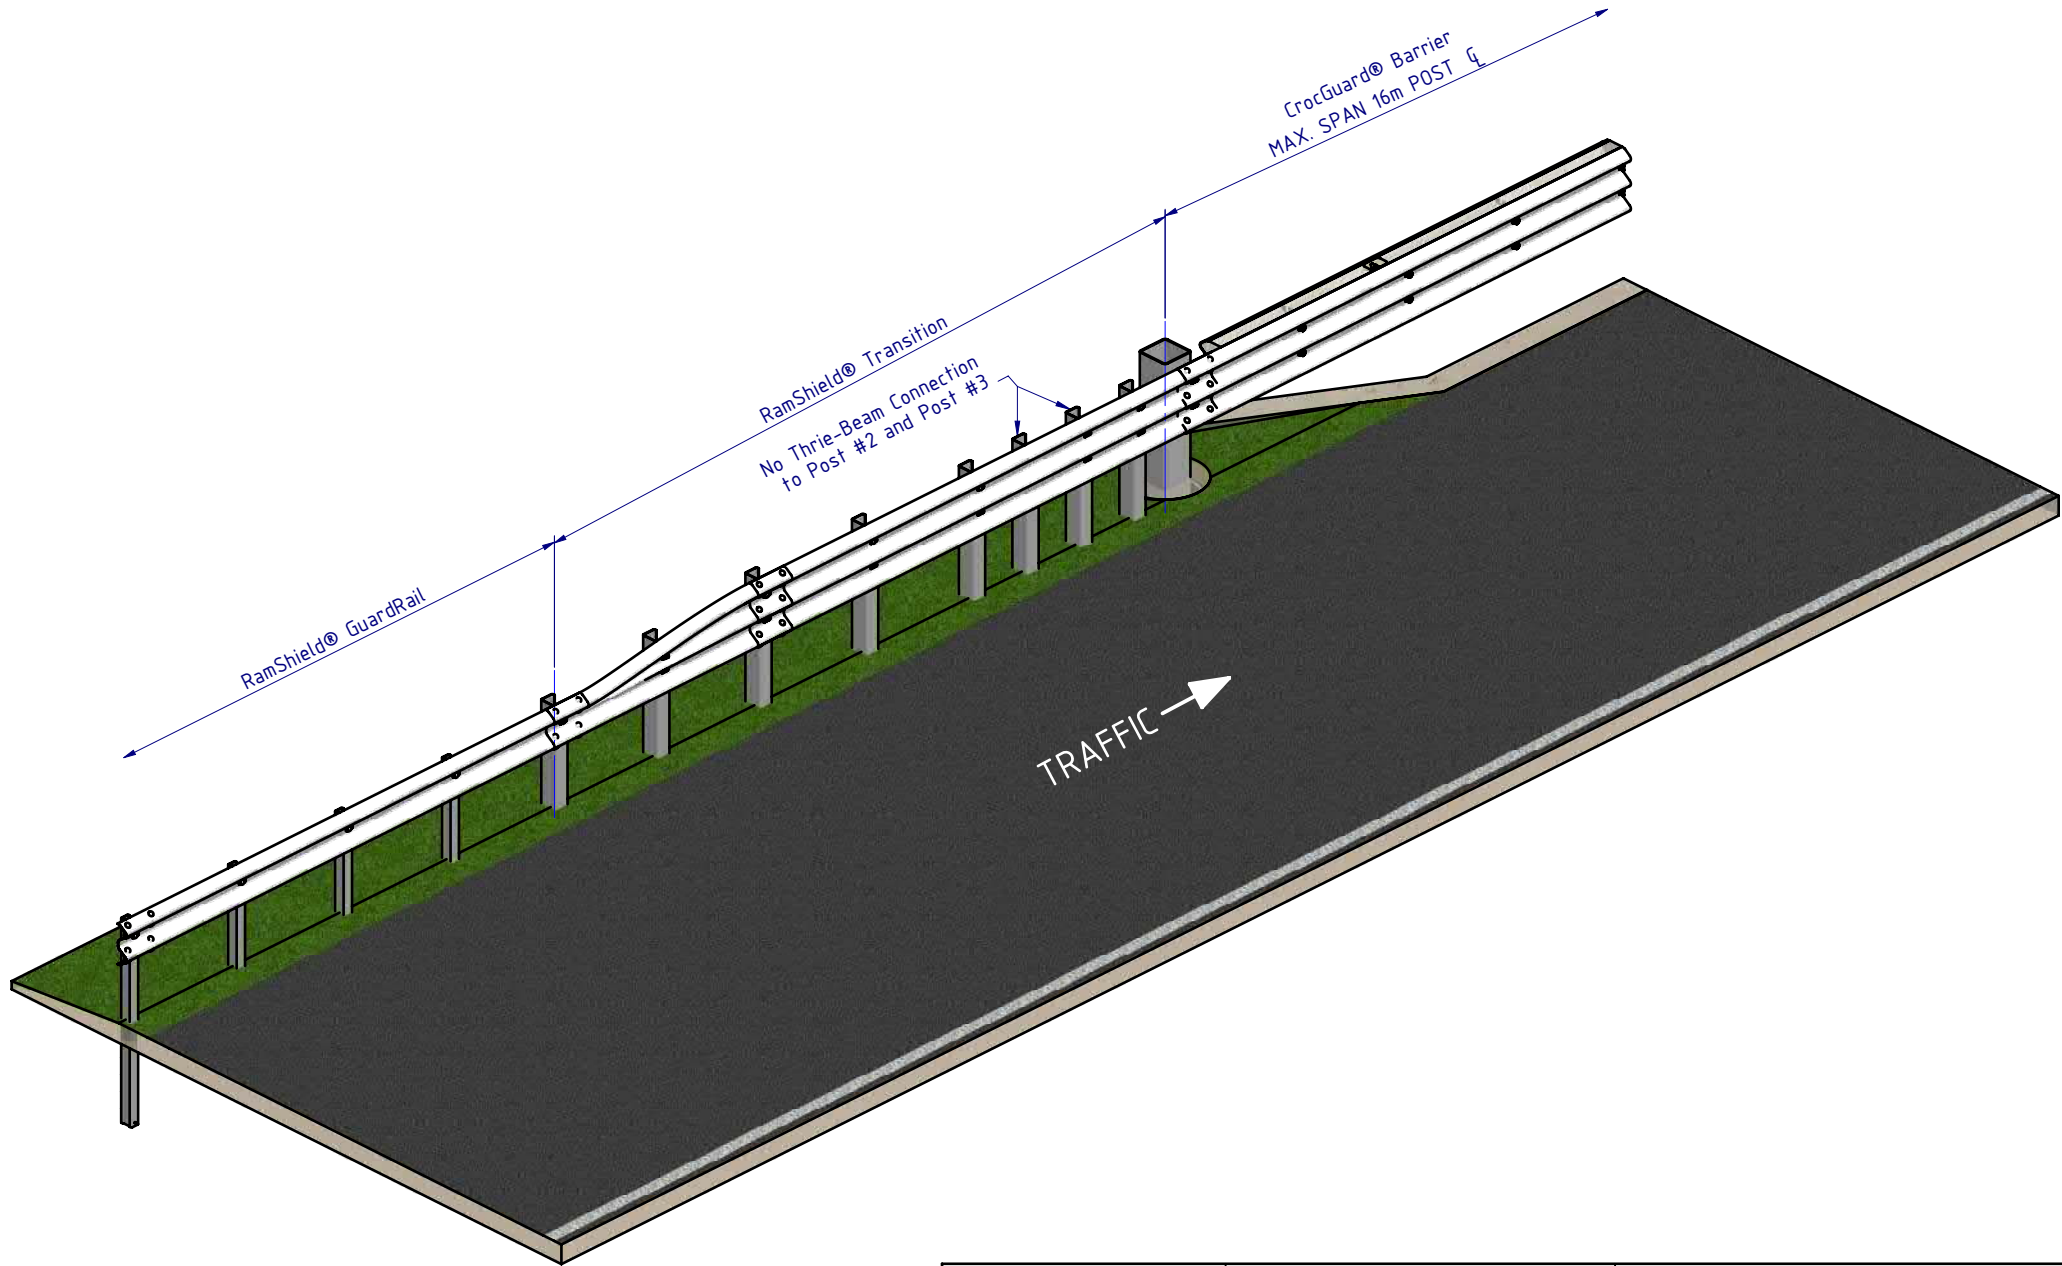

|                                           |              |            |   |  |   |  |                         |             |              |
|-------------------------------------------|--------------|------------|---|--|---|--|-------------------------|-------------|--------------|
| MATERIAL:                                 |              |            |  <div>SafeDirection</div> CRASH BARRIER SOLUTIONS   |  | TITLE: Road Barriers - Transitions<br>RamShield® Transition<br>W-Beam to CrocGuard®<br>General Arrangement |  |                         |             |              |
| FINISH: HOT-DIP GALVANISED<br>AS/NZS 4680 |              |            |   |  |   |  |                         |             |              |
| STATUS                                    | NAME         | DATE       | <div>COPYRIGHT: All rights reserved ABN: 53 156 459 684<br/>These drawings, plans and specifications and the copyright therein are the properties of Safe Direction Pty Ltd, and must not be used, reproduced or copied wholly or in part without written permission.</div> <div>U.N.O: TOLERANCES: ±1mm<br/>ALL DIMENSIONS ARE IN: mm</div> <div>THIRD ANGLE PROJECTION</div> |  | DWG NO.   |  | REVISION:               | SHEET SIZE  |              |
| DRAWN                                     | W. Rogulski  | 14/01/2022 |   |  | SD-RB-04003                                                                                                |  | A                       | A4          |              |
| CHK'D                                     | T. Colquhoun | 18/10/2021 |   |  |   |  |                         |             |              |
| APPV'D                                    | H. Wallace   | 18/10/2021 |   |  |   |  |                         |             |              |
| STATUS:                                   |              |            | APPROVED   |  | WEIGHT: 15997.2kg                                                                                          |  | DO NOT SCALE<br>DRAWING | SCALE: 1:50 | SHEET 4 of 4 |