


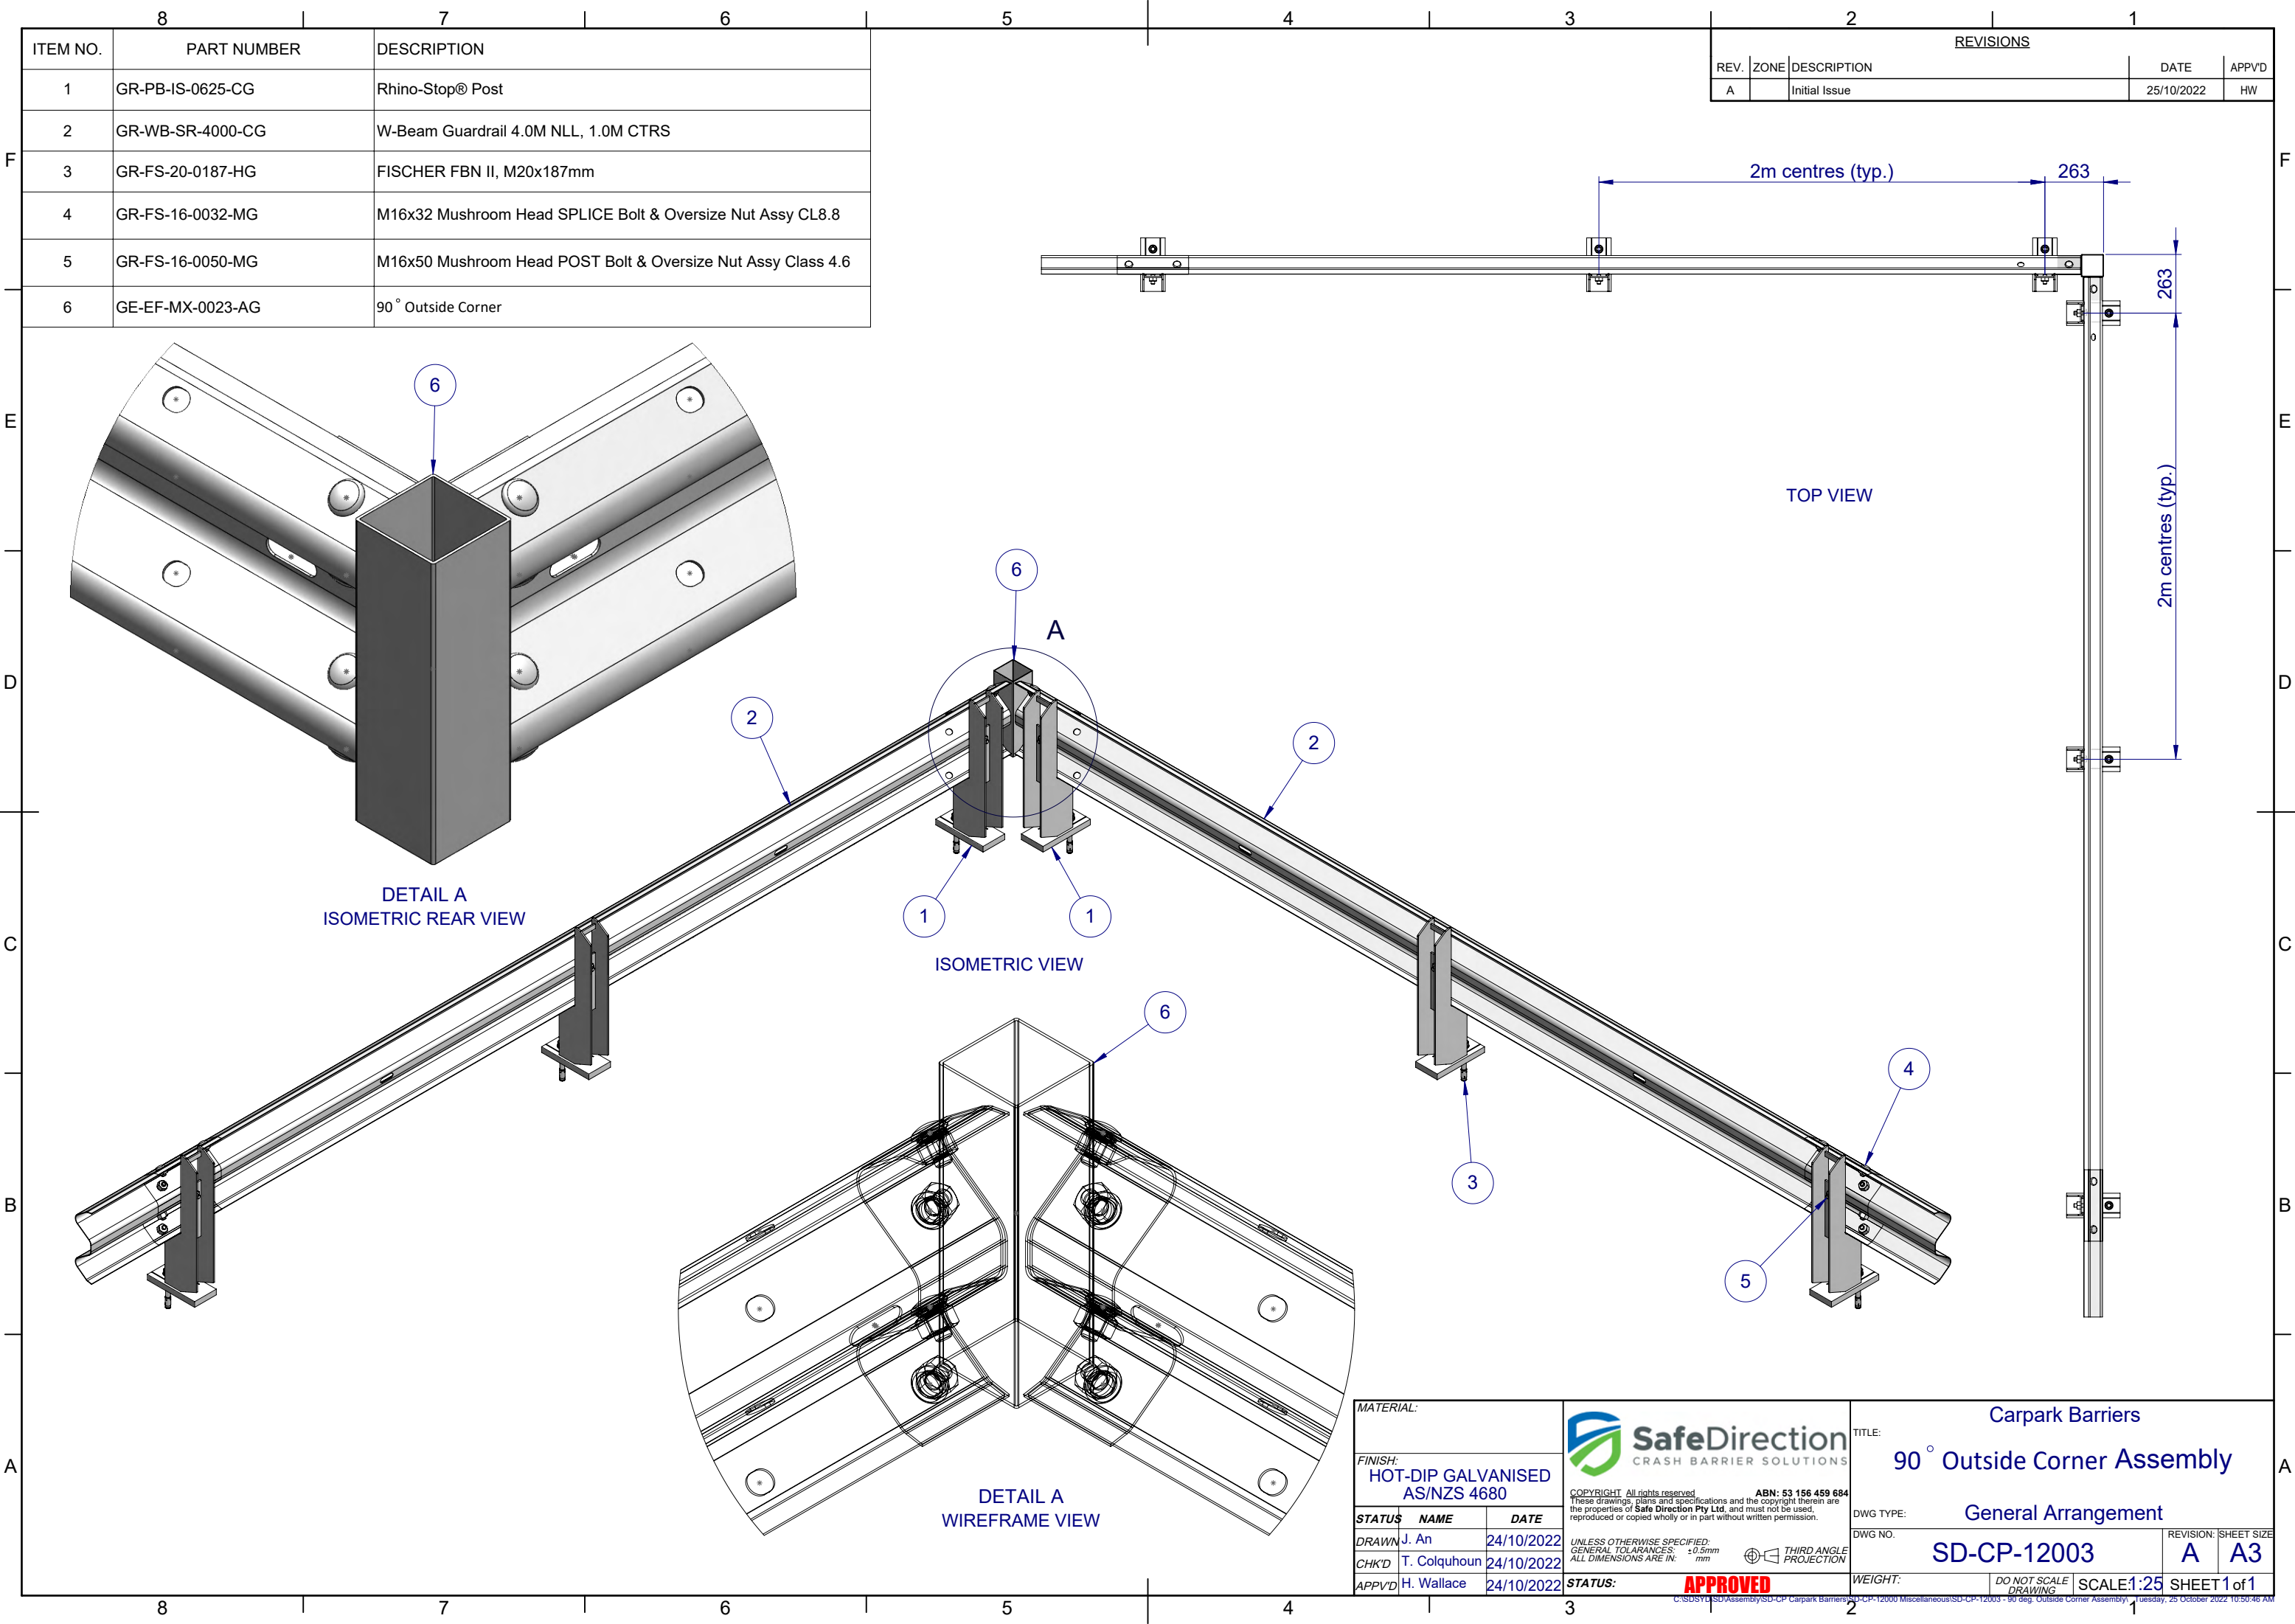

F

E

D

C

B

A

F

E

D

C

B

A

ITEM NO.	PART NUMBER	DESCRIPTION
1	GR-PB-IS-0625-CG	Rhino-Stop® Post
2	GR-WB-SR-4000-CG	W-Beam Guardrail 4.0M NLL, 1.0M CTRS
3	GR-FS-20-0187-HG	FISCHER FBN II, M20x187mm
4	GR-FS-16-0032-MG	M16x32 Mushroom Head SPLICE Bolt & Oversize Nut Assy CL8.8
5	GR-FS-16-0050-MG	M16x50 Mushroom Head POST Bolt & Oversize Nut Assy Class 4.6
6	GE-EF-MX-0023-AG	90 ° Outside Corner

REVISIONS				
REV.	ZONE	DESCRIPTION	DATE	APPVD
A		Initial Issue	25/10/2022	HW

MATERIAL:			 SafeDirection CRASH BARRIER SOLUTIONS COPYRIGHT: All rights reserved. ABN: 53 156 459 684 These drawings, plans and specifications and the copyright therein are the properties of Safe Direction Pty Ltd, and must not be used, reproduced or copied wholly or in part without written permission. UNLESS OTHERWISE SPECIFIED: GENERAL TOLERANCES: ±0.5mm ALL DIMENSIONS ARE IN: mm		TITLE: Carpark Barriers 90 ° Outside Corner Assembly		
FINISH: HOT-DIP GALVANISED AS/NZS 4680					DWG TYPE: General Arrangement		
STATUS	NAME	DATE	DWG NO.		REVISION: SHEET SIZE		
DRAWN	J. An	24/10/2022	SD-CP-12003		A	A3	
CHK'D	T. Colquhoun	24/10/2022	WEIGHT:		DO NOT SCALE DRAWING		
APPV'D	H. Wallace	24/10/2022	STATUS: APPROVED		SCALE:1:25	SHEET 1 of 1	