


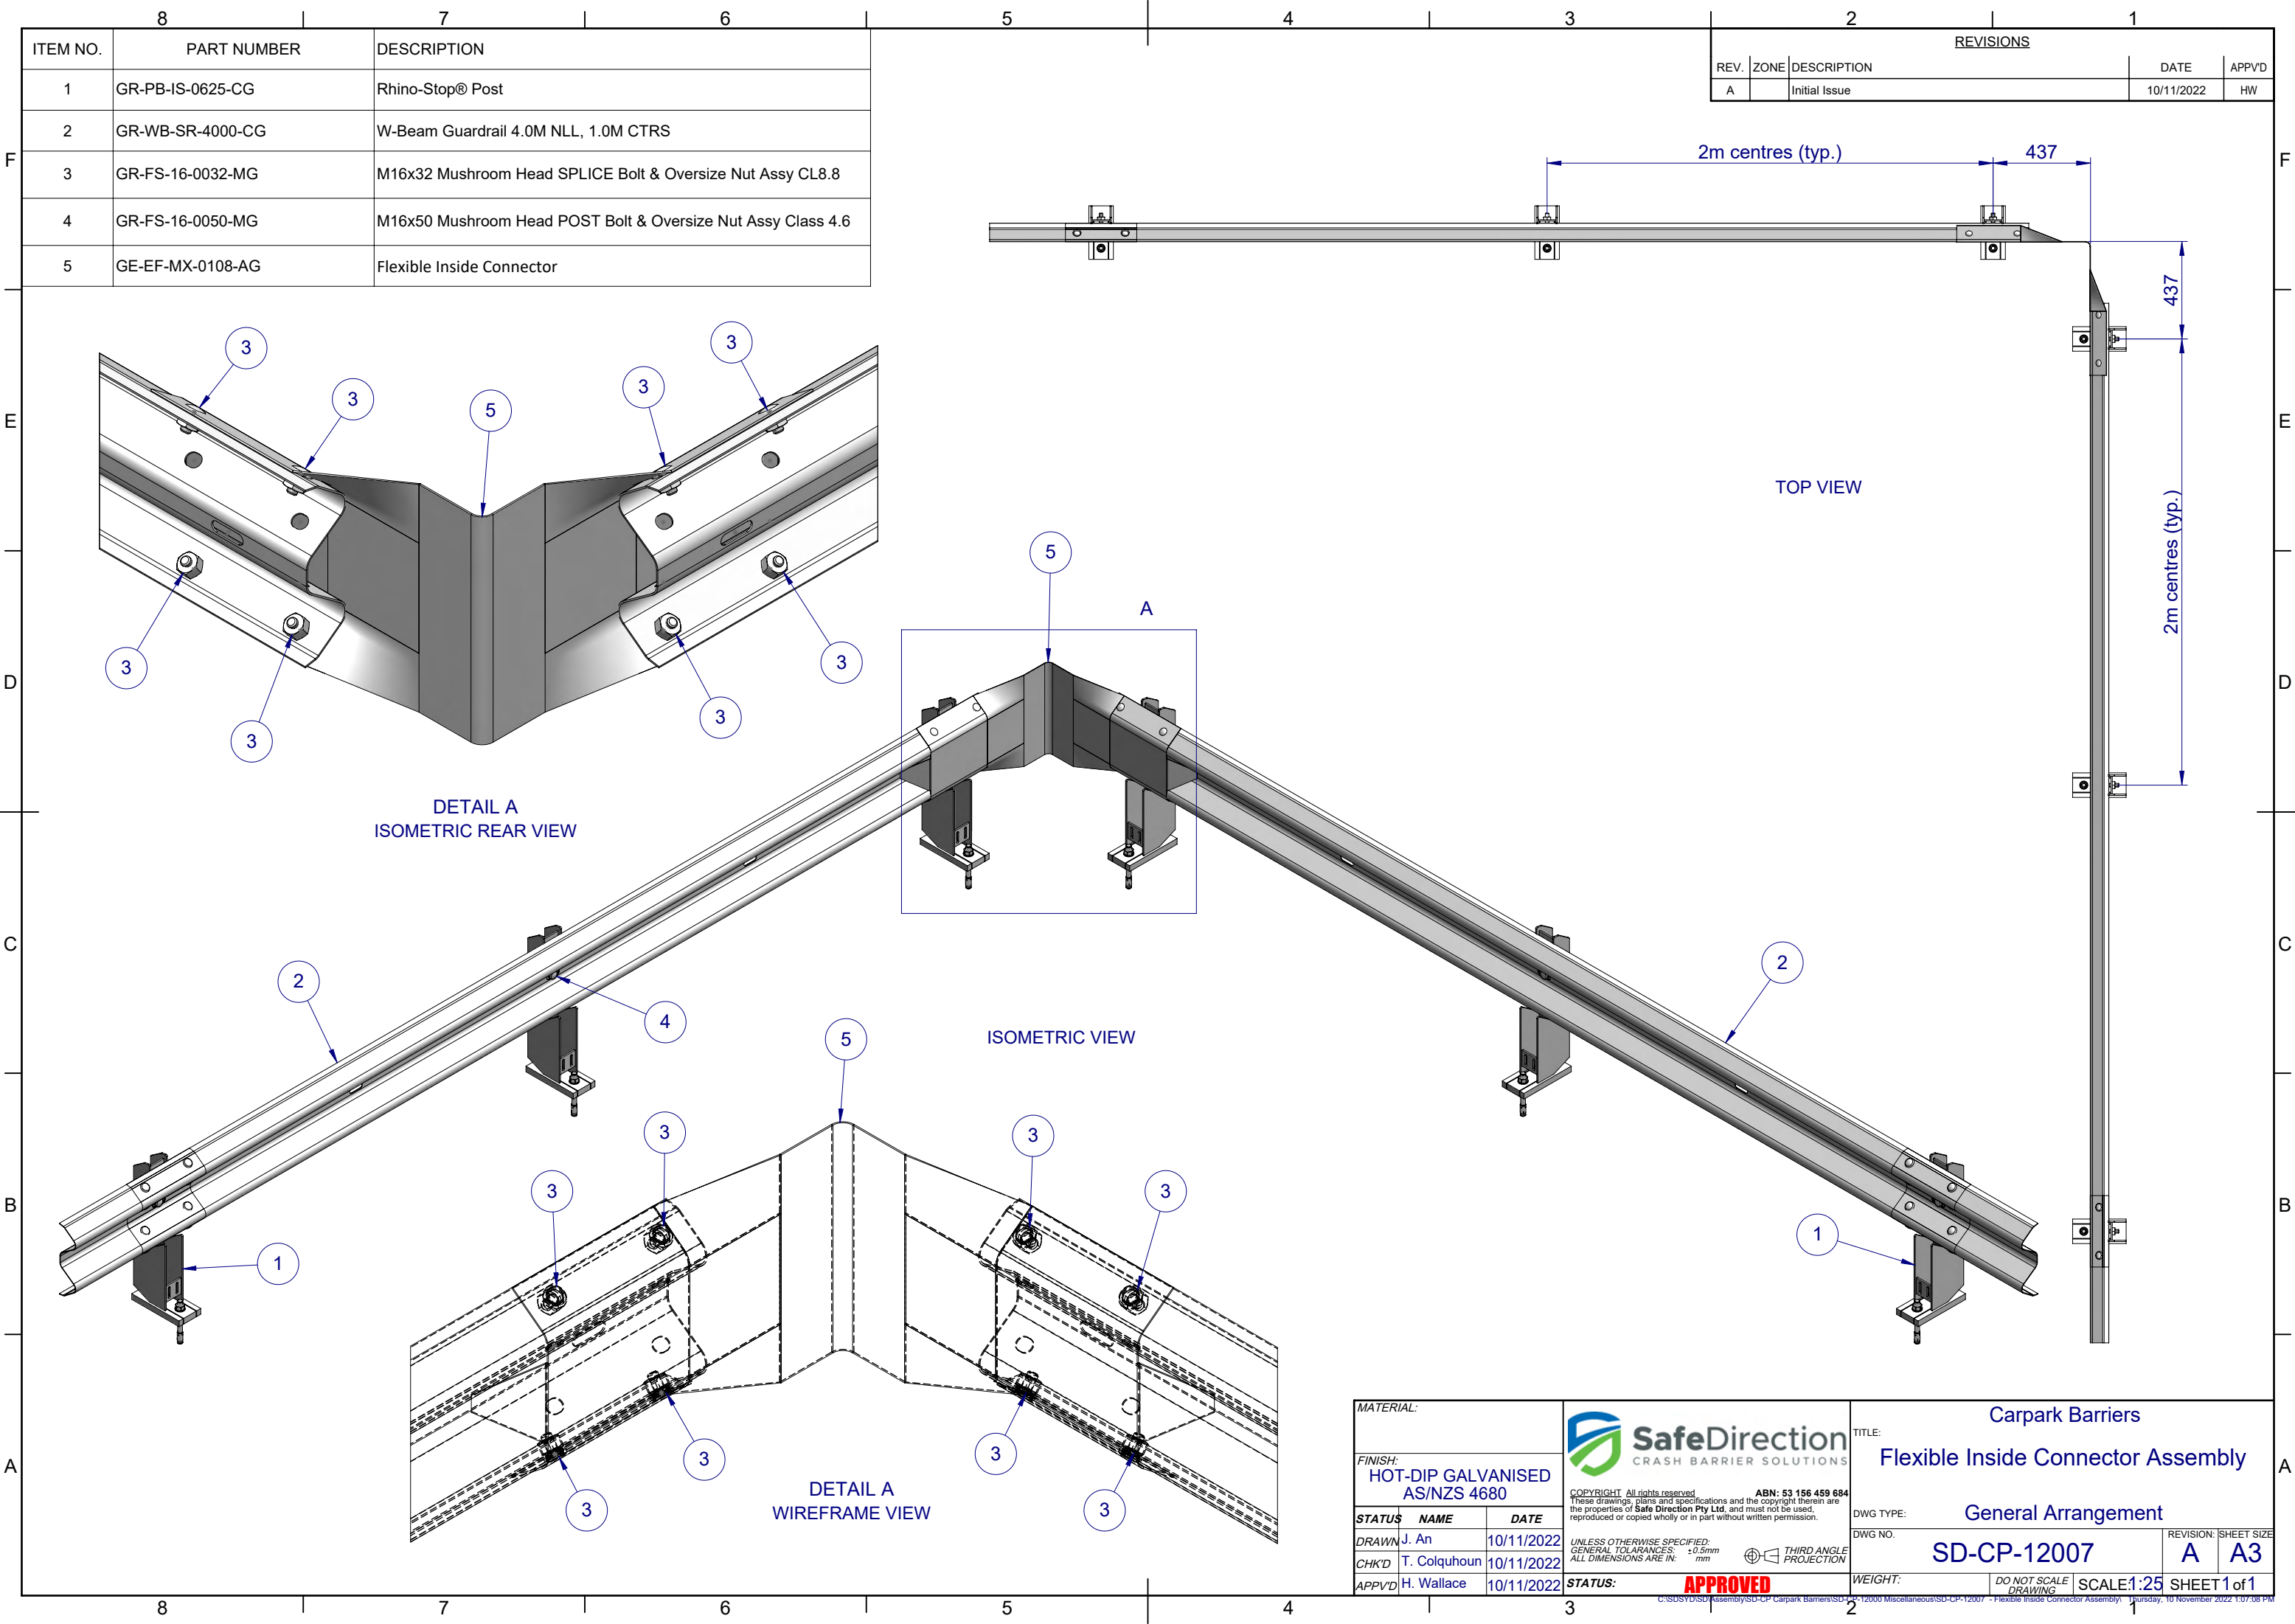

F

E

D

C

B

A

F

E

D

C

B

A

ITEM NO.	PART NUMBER	DESCRIPTION
1	GR-PB-IS-0625-CG	Rhino-Stop® Post
2	GR-WB-SR-4000-CG	W-Beam Guardrail 4.0M NLL, 1.0M CTRS
3	GR-FS-16-0032-MG	M16x32 Mushroom Head SPLICE Bolt & Oversize Nut Assy CL8.8
4	GR-FS-16-0050-MG	M16x50 Mushroom Head POST Bolt & Oversize Nut Assy Class 4.6
5	GE-EF-MX-0108-AG	Flexible Inside Connector

REVISIONS					DATE	APPVD
REV.	ZONE	DESCRIPTION				
A		Initial Issue			10/11/2022	HW

MATERIAL:

FINISH:
HOT-DIP GALVANISED
AS/NZS 4680

STATUS	NAME	DATE
DRAWN	J. An	10/11/2022
CHK'D	T. Colquhoun	10/11/2022
APPVD	H. Wallace	10/11/2022

SafeDirection
CRASH BARRIER SOLUTIONS

COPYRIGHT: All rights reserved. These drawings, plans and specifications and the copyright therein are the properties of Safe Direction Pty Ltd, and must not be used, reproduced or copied wholly or in part without written permission.

ABN: 53 156 459 684

UNLESS OTHERWISE SPECIFIED:
GENERAL TOLERANCES: ±0.5mm
ALL DIMENSIONS ARE IN: mm

THIRD ANGLE
PROJECTION

STATUS: **APPROVED**

C:\SUSY\Drawings\Assembly\SD-CP Carpark Barriers\SD-CP-12000 Miscellaneous\SD-CP-12007 - Flexible Inside Connector Assembly.dwg

TITLE:
Carpark Barriers
Flexible Inside Connector Assembly

DWG TYPE:
General Arrangement

DWG NO.
SD-CP-12007

WEIGHT:
DO NOT SCALE
SCALE: 1:25

REVISION: SHEET SIZE
A A3

SHEET 1 of 1

10/11/2022 1:07:38 PM