


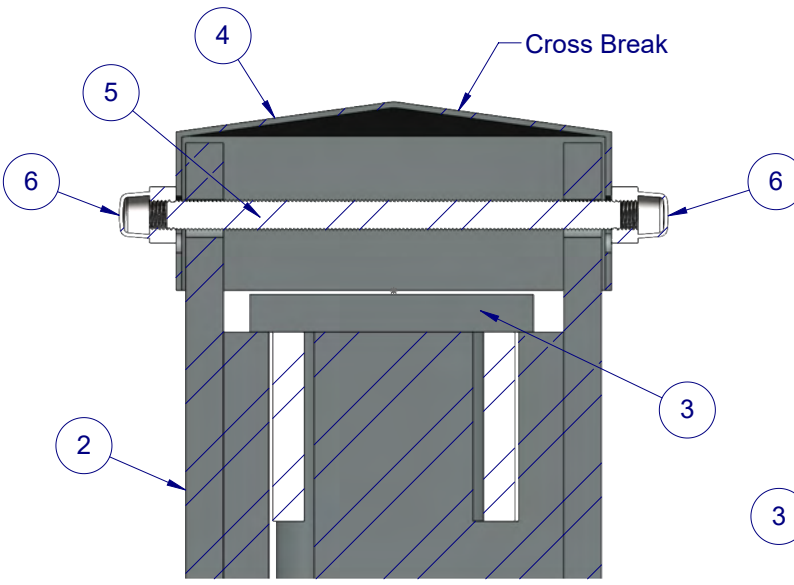


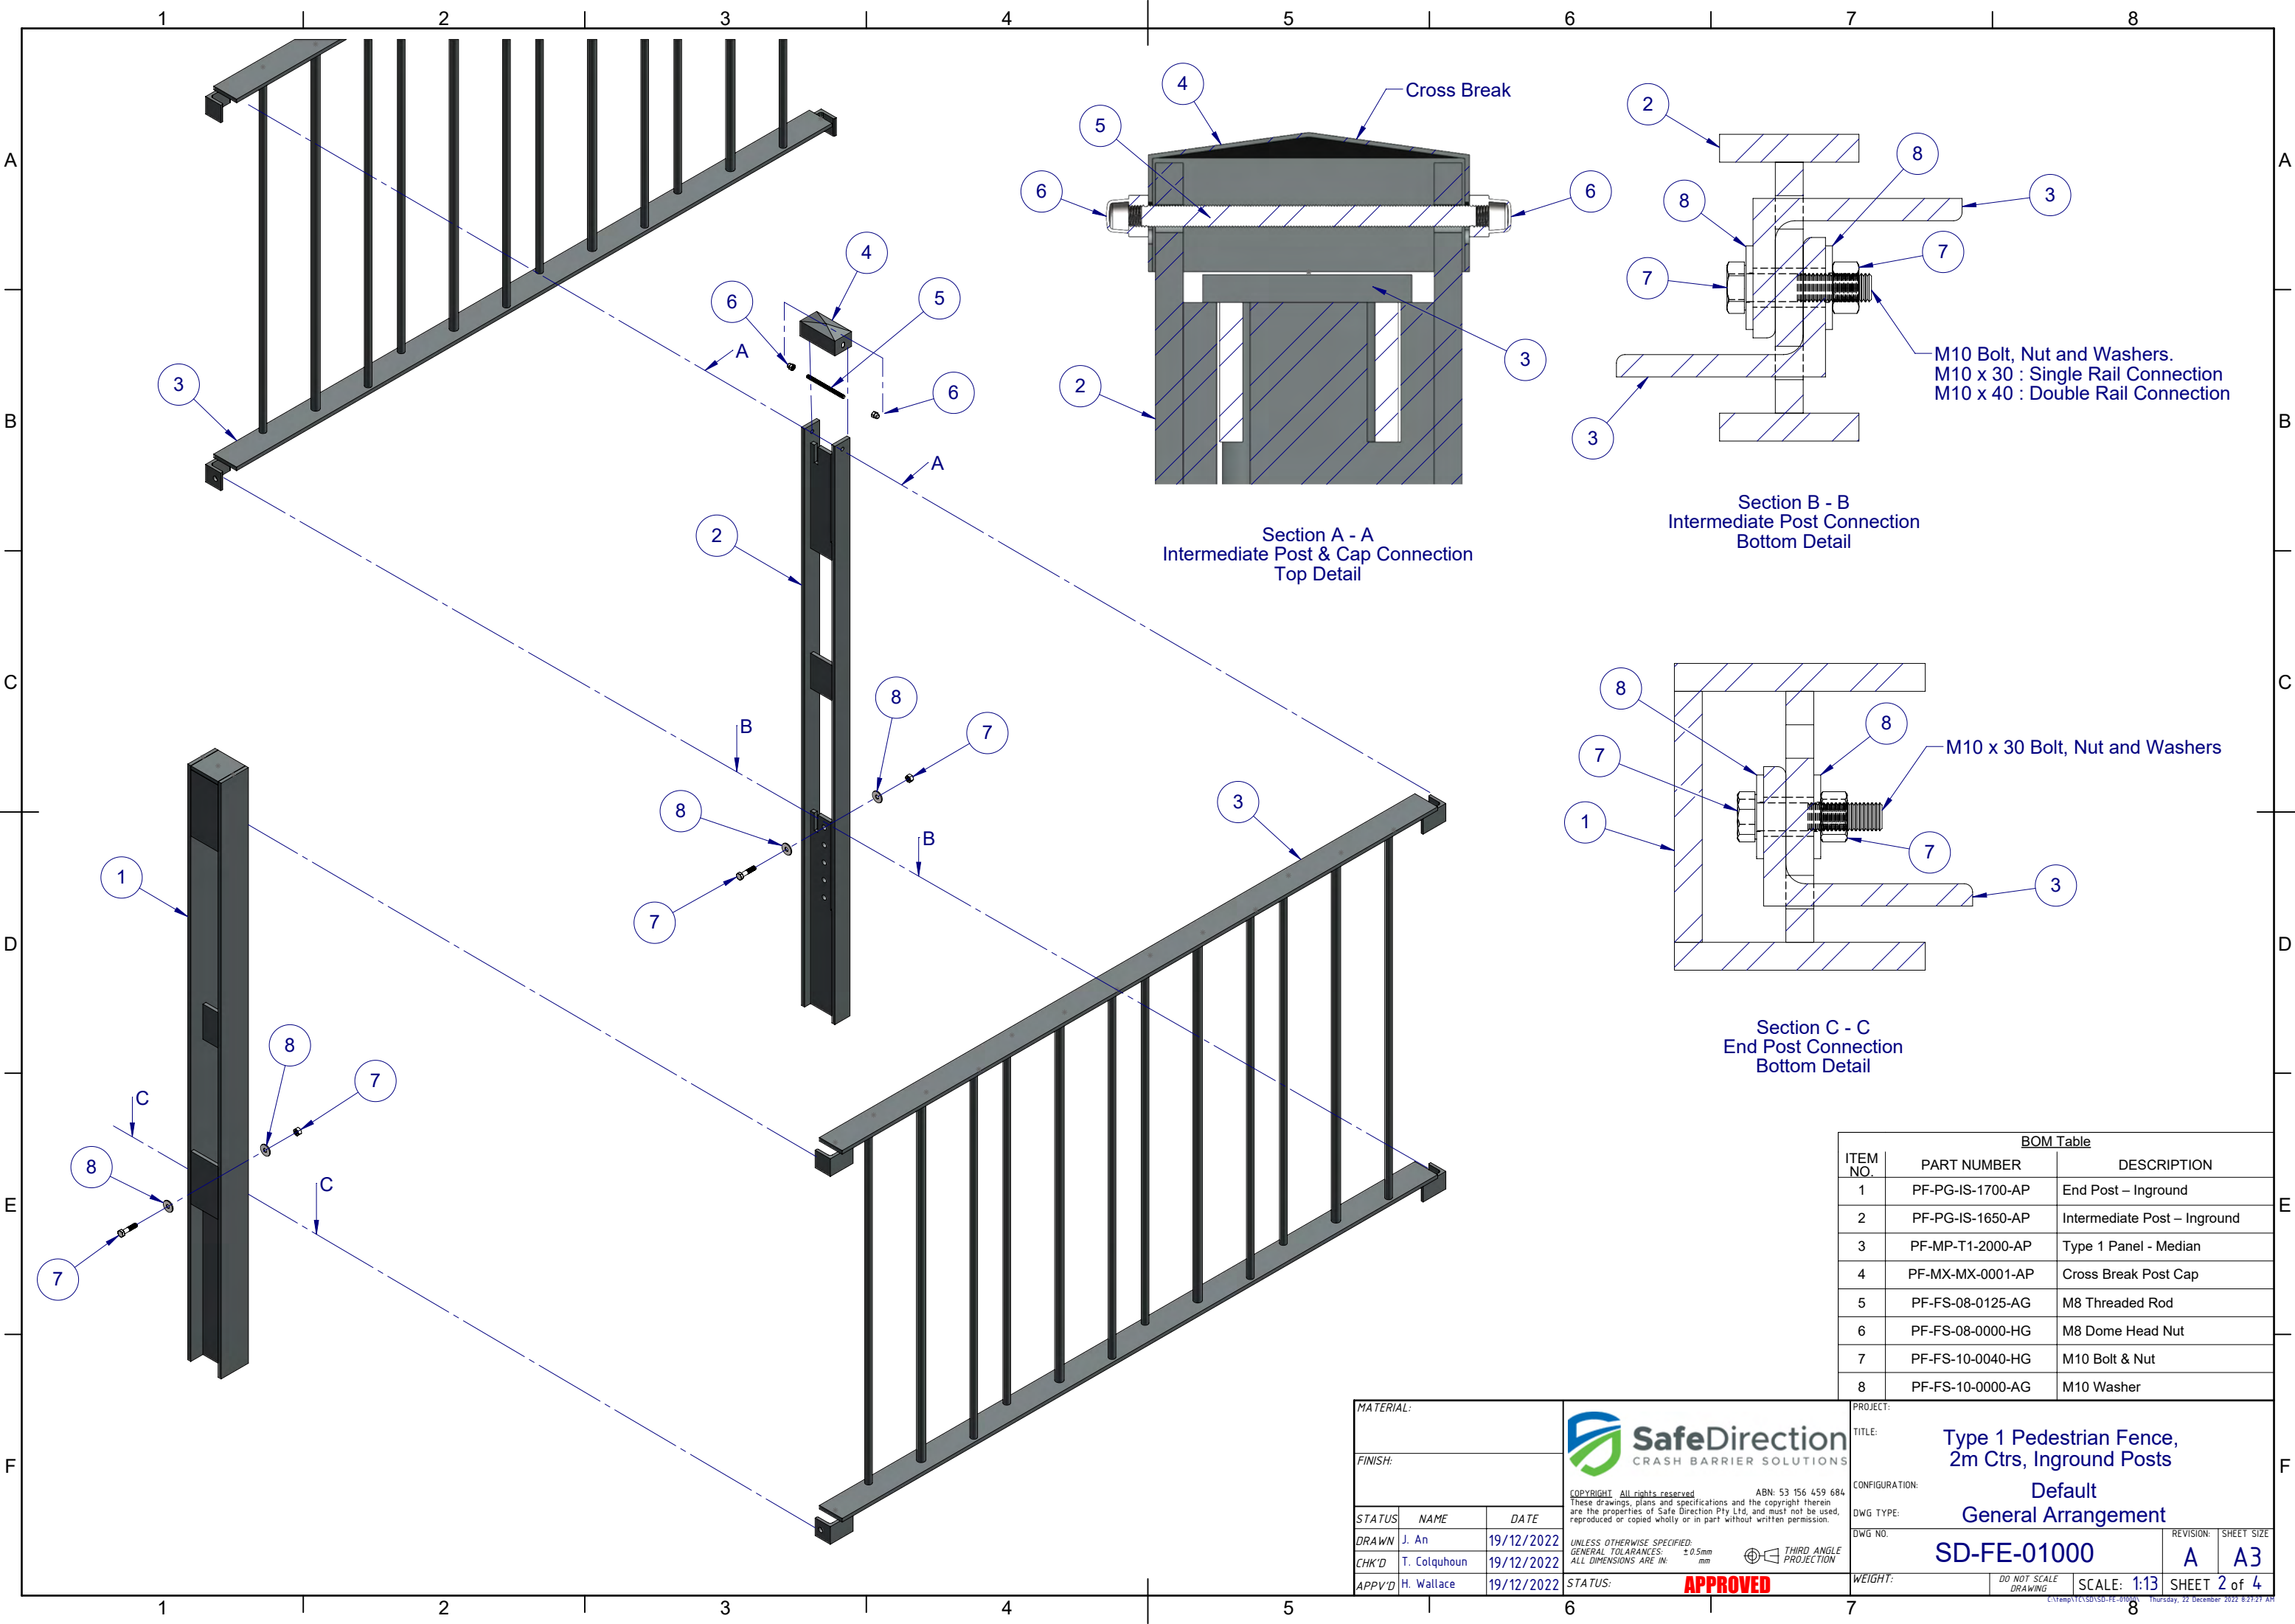

Section A - A
Intermediate Post & Cap Connection
Top Detail

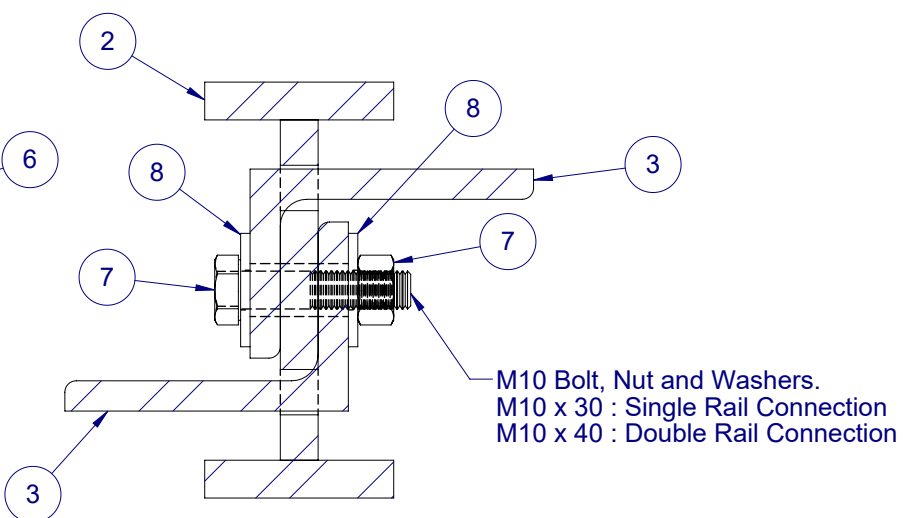

Section B - B
Intermediate Post Connection
Bottom Detail

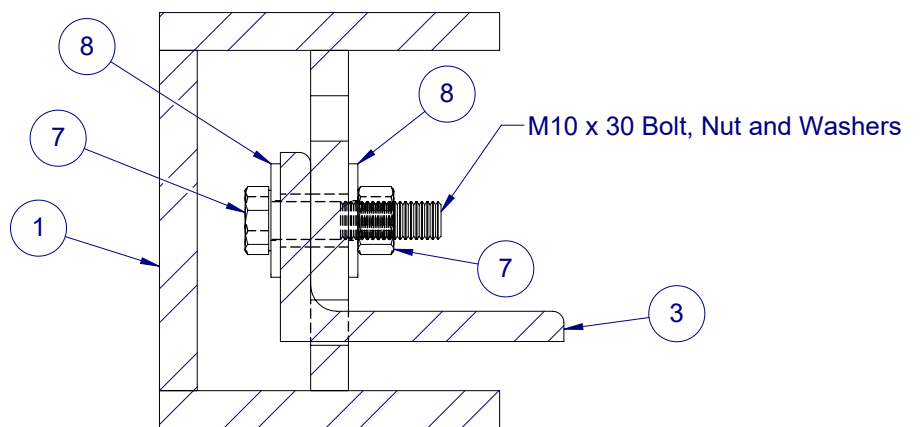

Section C - C
End Post Connection
Bottom Detail

M10 Bolt, Nut and Washers.
M10 x 30 : Single Rail Connection
M10 x 40 : Double Rail Connection

M10 x 30 Bolt, Nut and Washers

BOM Table		
ITEM NO.	PART NUMBER	DESCRIPTION
1	PF-PG-IS-1700-AP	End Post – Inground
2	PF-PG-IS-1650-AP	Intermediate Post – Inground
3	PF-MP-T1-2000-AP	Type 1 Panel - Median
4	PF-MX-MX-0001-AP	Cross Break Post Cap
5	PF-FS-08-0125-AG	M8 Threaded Rod
6	PF-FS-08-0000-HG	M8 Dome Head Nut
7	PF-FS-10-0040-HG	M10 Bolt & Nut
8	PF-FS-10-0000-AG	M10 Washer

MATERIAL:

FINISH:

STATUS	NAME	DATE
DRAWN	J. An	19/12/2022
CHK'D	T. Colquhoun	19/12/2022
APPV'D	H. Wallace	19/12/2022

SafeDirection
CRASH BARRIER SOLUTIONS

COPYRIGHT: All rights reserved. These drawings, plans and specifications and the copyright therein are the properties of Safe Direction Pty Ltd, and must not be used, reproduced or copied wholly or in part without written permission.
ABN: 53 156 459 684
UNLESS OTHERWISE SPECIFIED:
GENERAL TOLERANCES: ± 0.5mm
ALL DIMENSIONS ARE IN: mm

THIRD ANGLE PROJECTION

PROJECT:

TITLE:
**Type 1 Pedestrian Fence,
2m Ctrs, Inground Posts**

CONFIGURATION:
Default

DWG TYPE:
General Arrangement

DWG NO.
SD-FE-01000

WEIGHT:

DO NOT SCALE DRAWING

SCALE: 1:13


REVISION: **A**

SHEET SIZE: **A3**

SHEET 2 of 4

STATUS: **APPROVED**

C:\temp\YK\SD\SD-FE-01000.dwg Thursday, 22 December 2022 9:27:21 AM

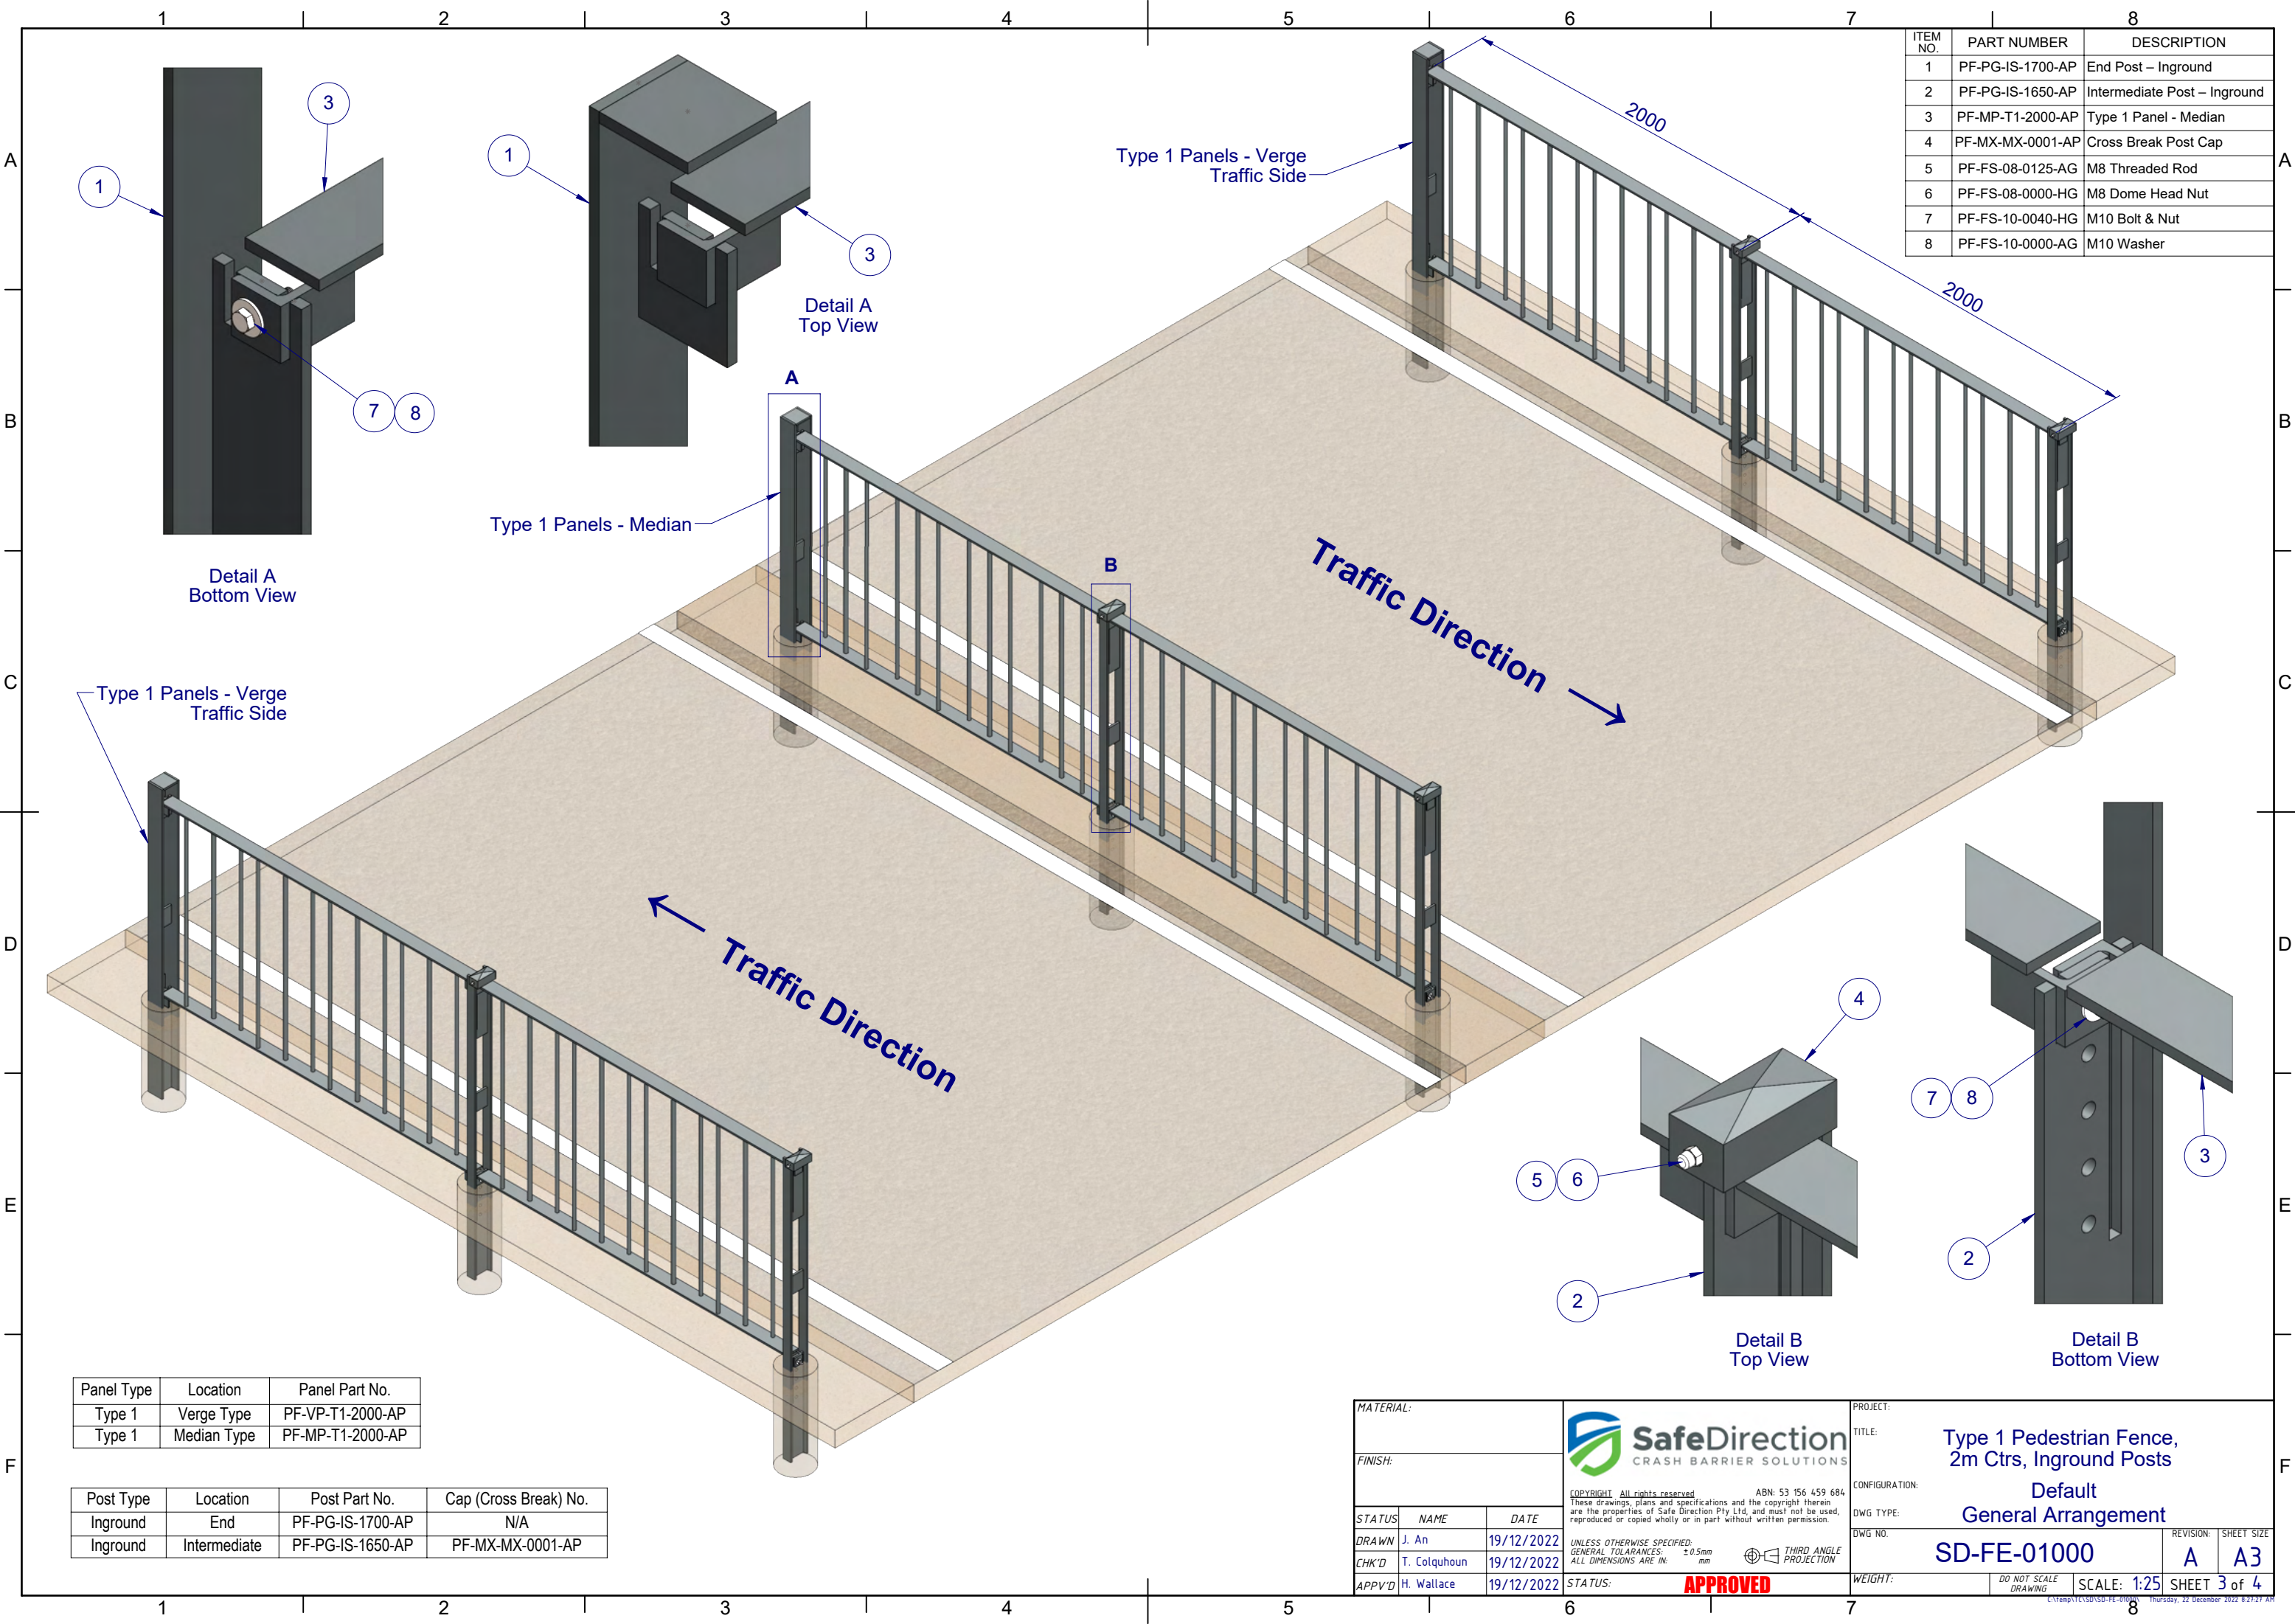


ITEM NO.	PART NUMBER	DESCRIPTION
1	PF-PG-IS-1700-AP	End Post – Inground
2	PF-PG-IS-1650-AP	Intermediate Post – Inground
3	PF-MP-T1-2000-AP	Type 1 Panel - Median
4	PF-MX-MX-0001-AP	Cross Break Post Cap
5	PF-FS-08-0125-AG	M8 Threaded Rod
6	PF-FS-08-0000-HG	M8 Dome Head Nut
7	PF-FS-10-0040-HG	M10 Bolt & Nut
8	PF-FS-10-0000-AG	M10 Washer

Panel Type	Location	Panel Part No.
Type 1	Verge Type	PF-VP-T1-2000-AP
Type 1	Median Type	PF-MP-T1-2000-AP

Post Type	Location	Post Part No.	Cap (Cross Break) No.
Inground	End	PF-PG-IS-1700-AP	N/A
Inground	Intermediate	PF-PG-IS-1650-AP	PF-MX-MX-0001-AP

MATERIAL:			 SafeDirection CRASH BARRIER SOLUTIONS COPYRIGHT All rights reserved ABN: 53 156 459 684 These drawings, plans and specifications and the copyright therein are the properties of Safe Direction Pty Ltd, and must not be used, reproduced or copied wholly or in part without written permission. UNLESS OTHERWISE SPECIFIED: GENERAL TOLERANCES: ± 0.5mm ALL DIMENSIONS ARE IN: mm  THIRD ANGLE PROJECTION		PROJECT:	
FINISH:					TITLE: Type 1 Pedestrian Fence, 2m Ctrs, Inground Posts	
STATUS: NAME: DATE:			CONFIGURATION: Default		DWG TYPE: General Arrangement	
DRAWN J. An 19/12/2022			DWG NO.		REVISION:	SHEET SIZE
CHK'D T. Colquhoun 19/12/2022			SD-FE-01000		A	A3
APPV'D H. Wallace 19/12/2022			STATUS: APPROVED		WEIGHT:	DO NOT SCALE DRAWING
					SCALE: 1:25	SHEET 3 of 4

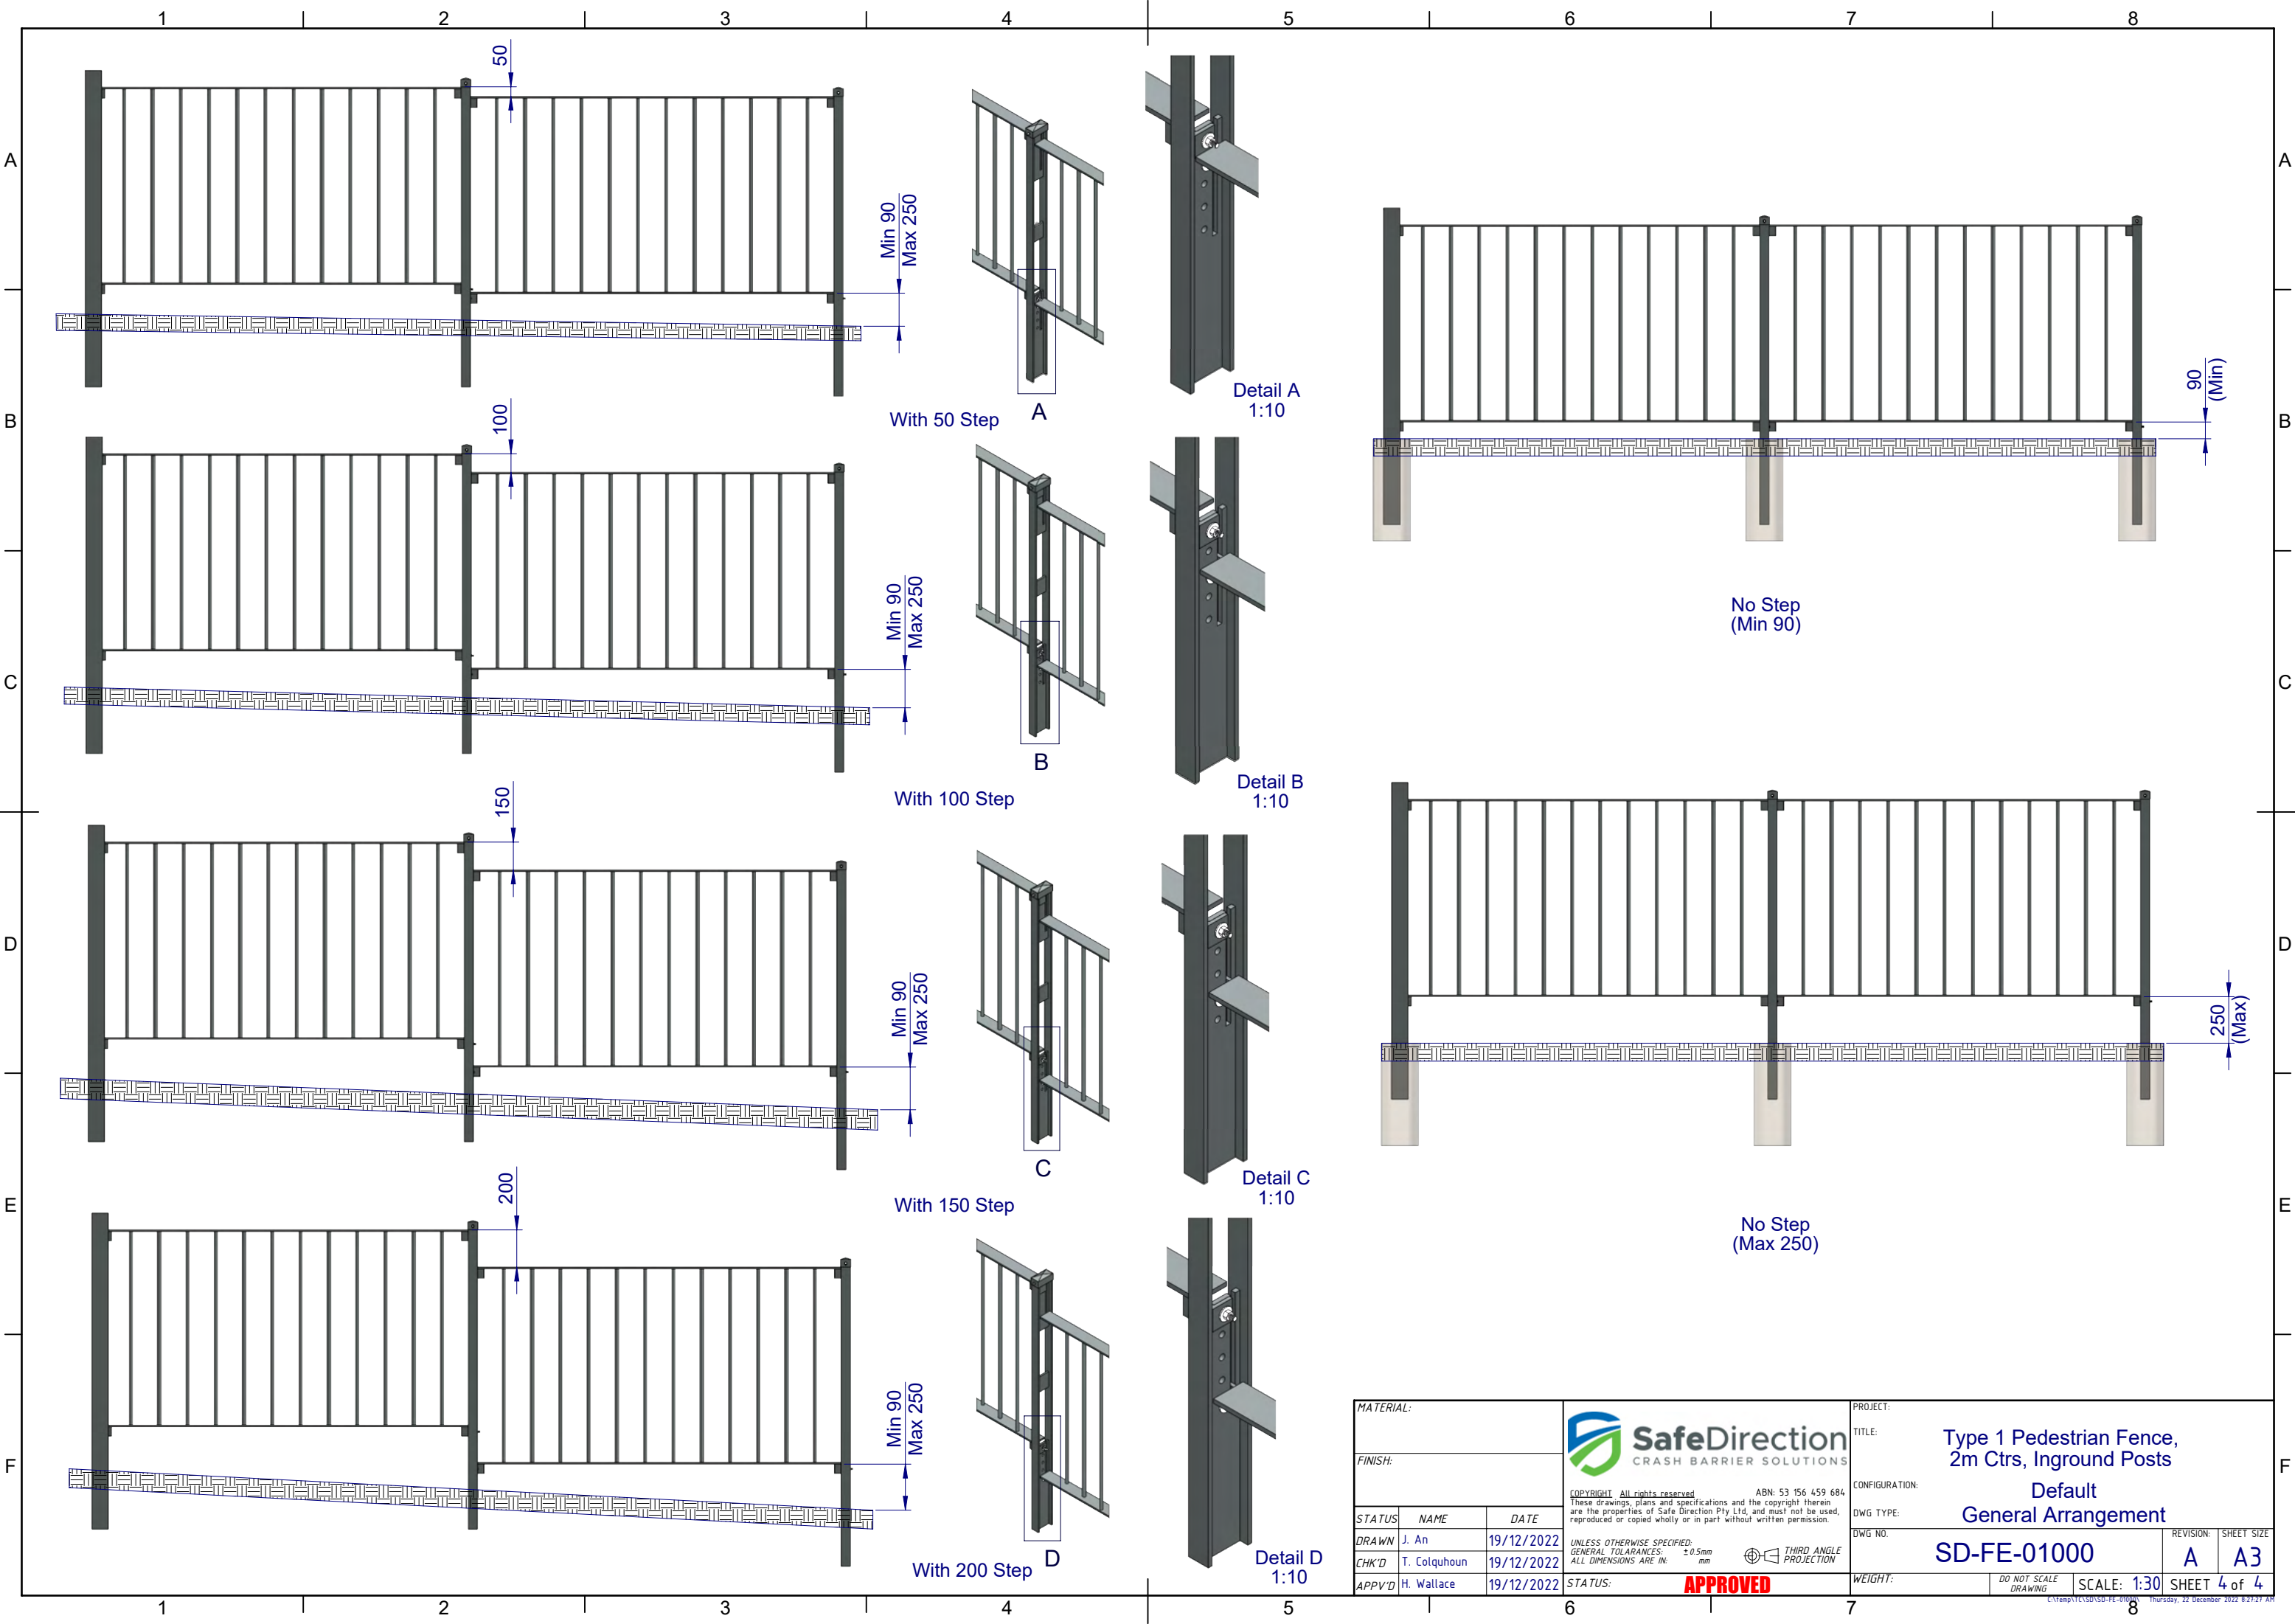

MATERIAL:			 SafeDirection CRASH BARRIER SOLUTIONS COPYRIGHT: All rights reserved. ABN: 53 156 459 684 These drawings, plans and specifications and the copyright therein are the properties of Safe Direction Pty Ltd, and must not be used, reproduced or copied wholly or in part without written permission.	PROJECT:													
FINISH:				TITLE: Type 1 Pedestrian Fence, 2m Ctrs, Inground Posts													
<table><tr><th>STATUS</th><th>NAME</th><th>DATE</th></tr><tr><td>DRAWN</td><td>J. An</td><td>19/12/2022</td></tr><tr><td>CHK'D</td><td>T. Colquhoun</td><td>19/12/2022</td></tr><tr><td>APPV'D</td><td>H. Wallace</td><td>19/12/2022</td></tr></table>			STATUS	NAME	DATE	DRAWN	J. An	19/12/2022	CHK'D	T. Colquhoun	19/12/2022	APPV'D	H. Wallace	19/12/2022	CONFIGURATION: Default		
STATUS	NAME	DATE															
DRAWN	J. An	19/12/2022															
CHK'D	T. Colquhoun	19/12/2022															
APPV'D	H. Wallace	19/12/2022															
UNLESS OTHERWISE SPECIFIED: GENERAL TOLERANCES: ALL DIMENSIONS ARE IN: ± 0.5mm			DWG TYPE: General Arrangement														
THIRD ANGLE PROJECTION			DWG NO. SD-FE-01000		REVISION: SHEET SIZE A A3												
STATUS: APPROVED			WEIGHT: DO NOT SCALE DRAWING SCALE: 1:30 SHEET 4 of 4														