
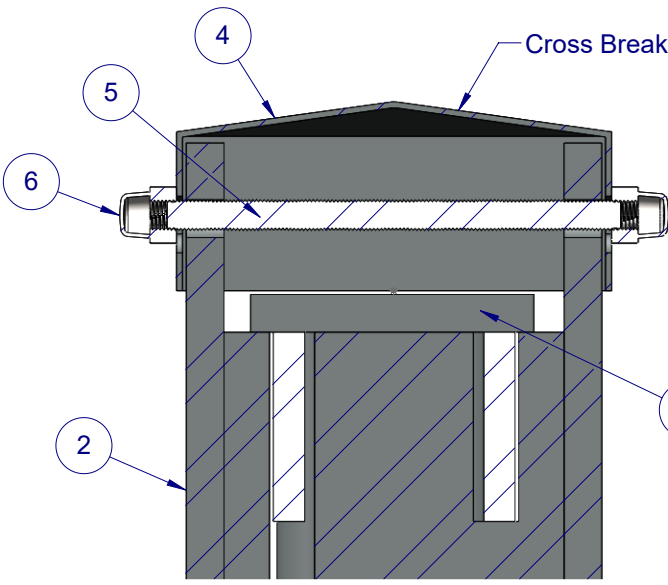
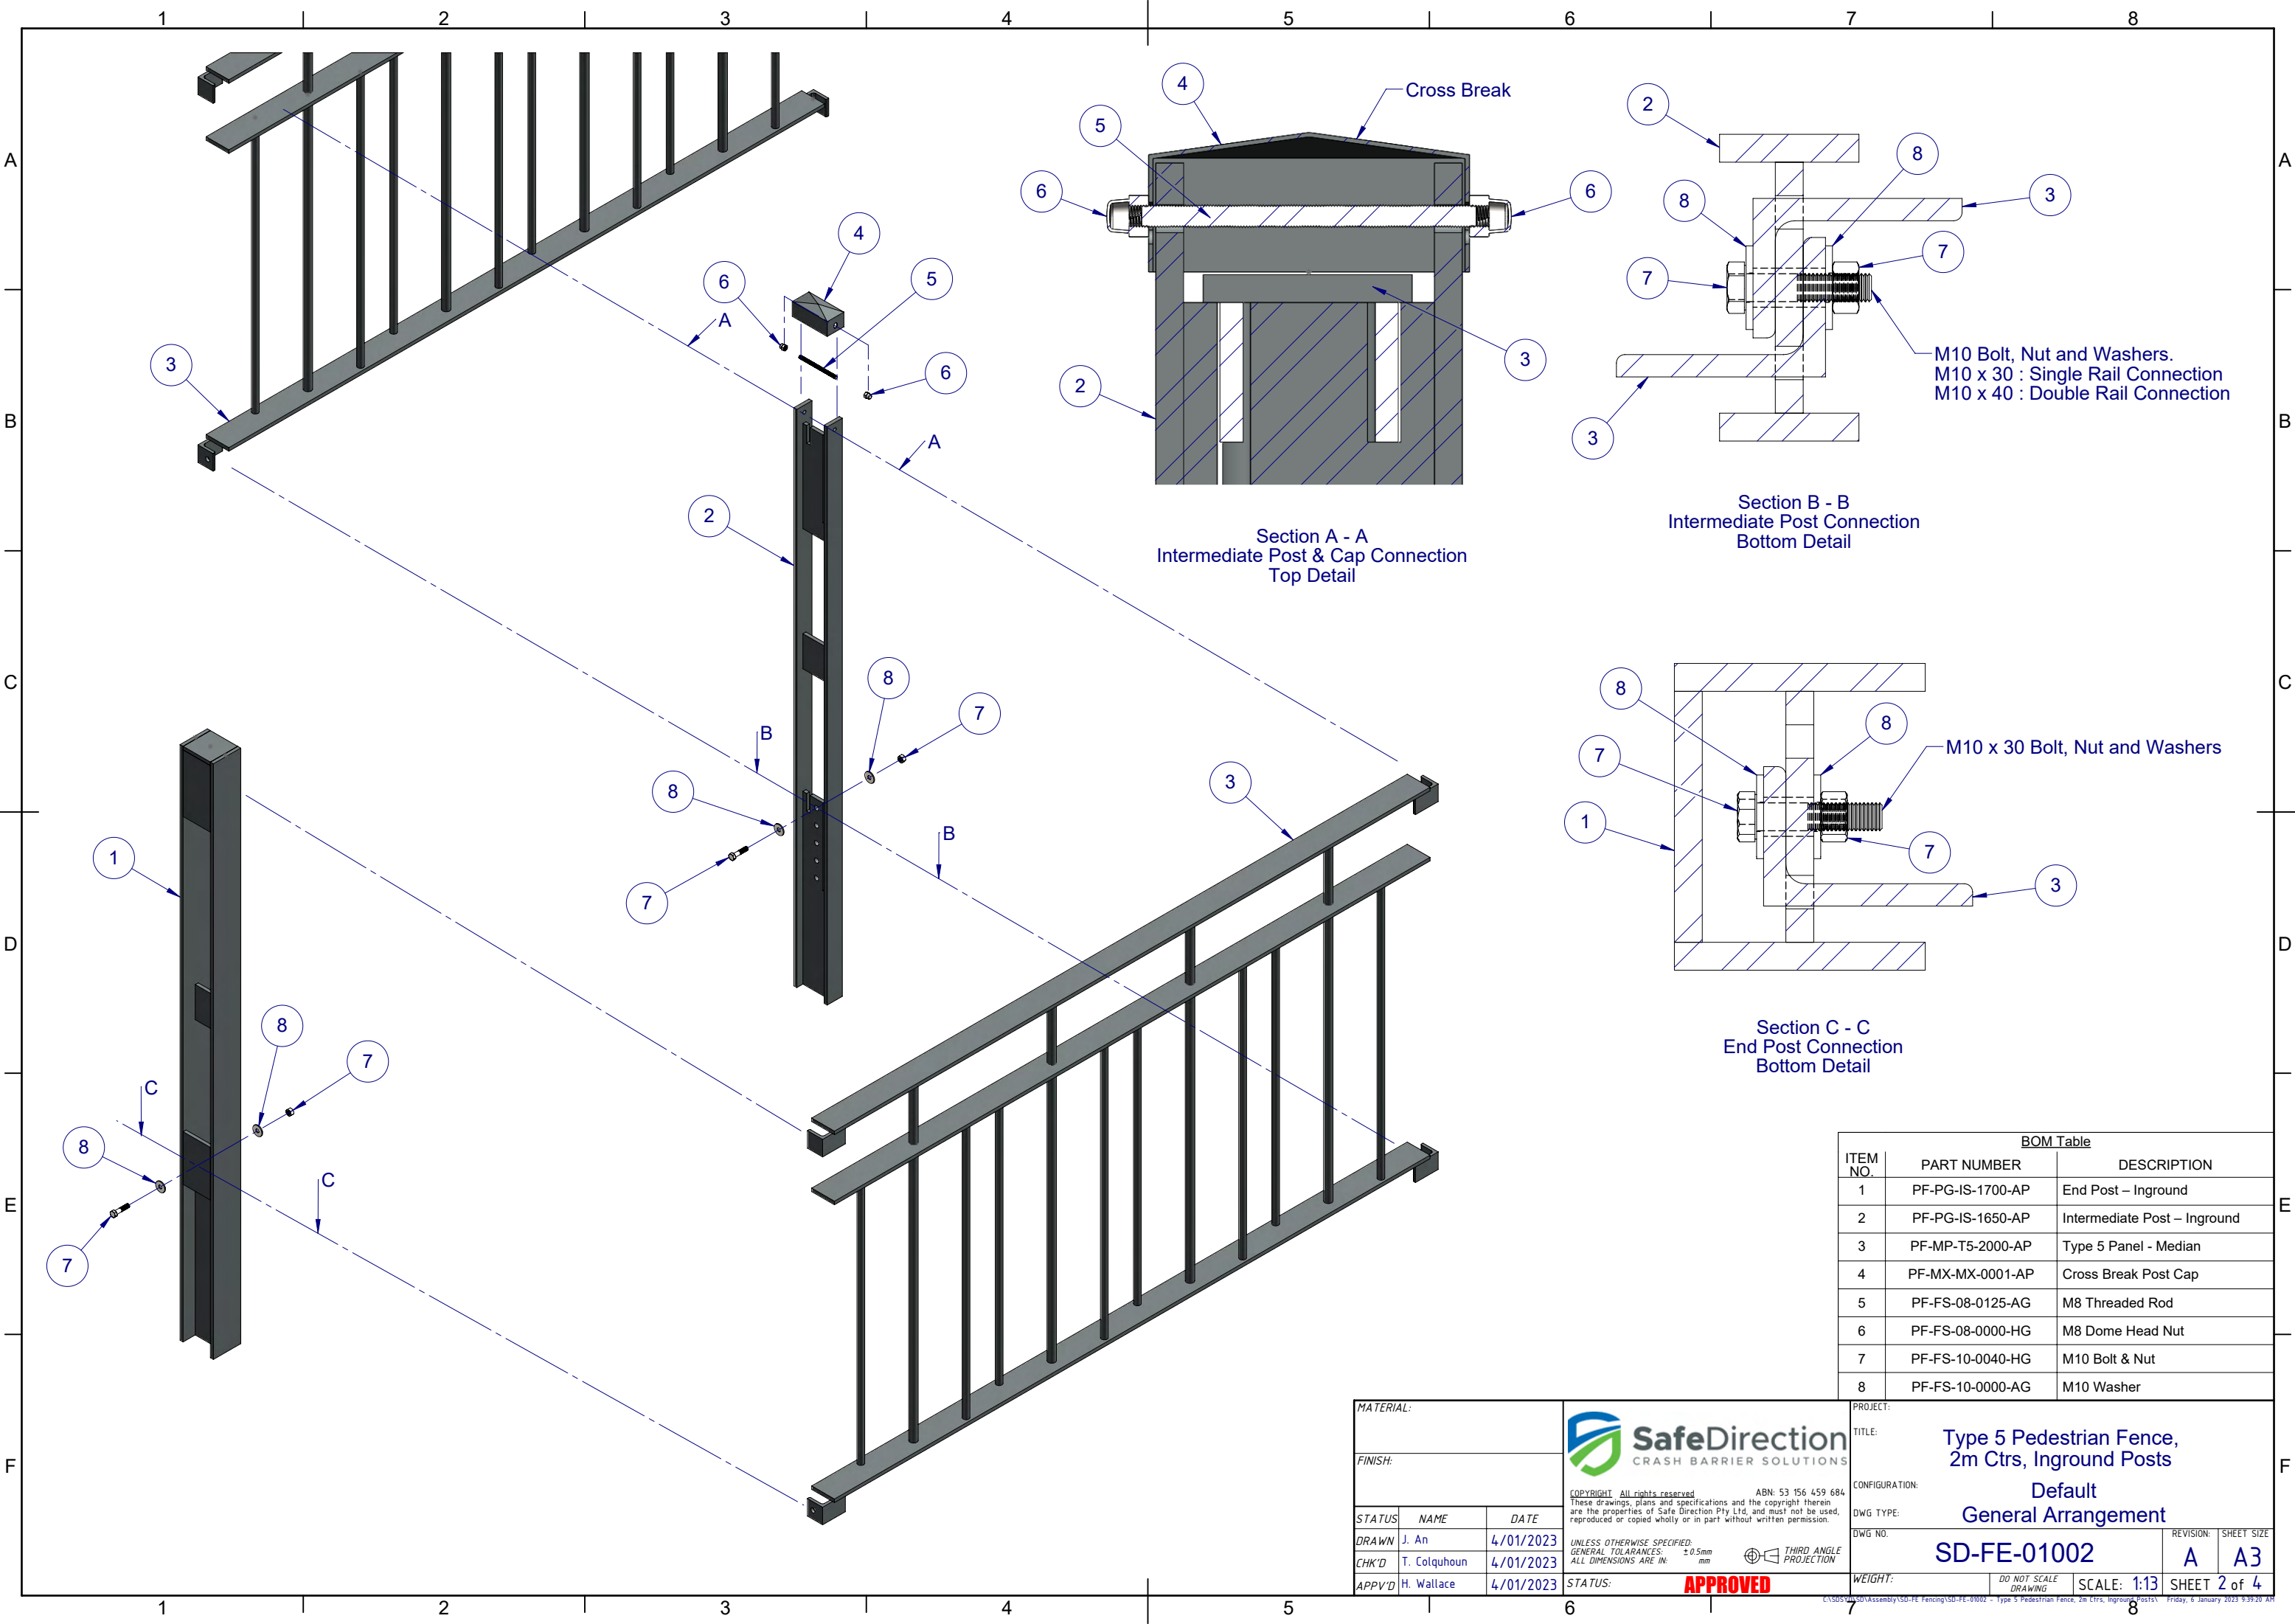


REVISIONS				DATE	APPVD
REV.	ZONE	DESCRIPTION			


Panel Type	Location	Panel Part No.
Type 5	Verge Type	PF-VP-T5-2000-AP
Type 5	Median Type	PF-MP-T5-2000-AP

Post Type	Location	Post Part No.	Cap (Cross Break) No.
Inground	End	PF-PG-IS-1700-AP	N/A
Inground	Intermediate	PF-PG-IS-1650-AP	PF-MX-MX-0001-AP


MATERIAL:			 PROJECT: Type 5 Pedestrian Fence, 2m Ctrs, Inground Posts TITLE: Default General Arrangement		
FINISH:			CONFIGURATION:		
STATUS: NAME: DATE:			DWG TYPE:		
DRAWN: J. An 4/01/2023			DWG NO.:		
CHK'D: T. Colquhoun 4/01/2023			REVISION: A		
APPV'D: H. Wallace 4/01/2023			SHEET SIZE: A3		
UNLESS OTHERWISE SPECIFIED: GENERAL TOLERANCES: ± 0.5mm mm			WEIGHT:		
THIRD ANGLE PROJECTION			DO NOT SCALE DRAWING		
STATUS: APPROVED			SCALE: 1:15		
			SHEET 1 of 4		



Section A - A
Intermediate Post & Cap Connection
Top Detail

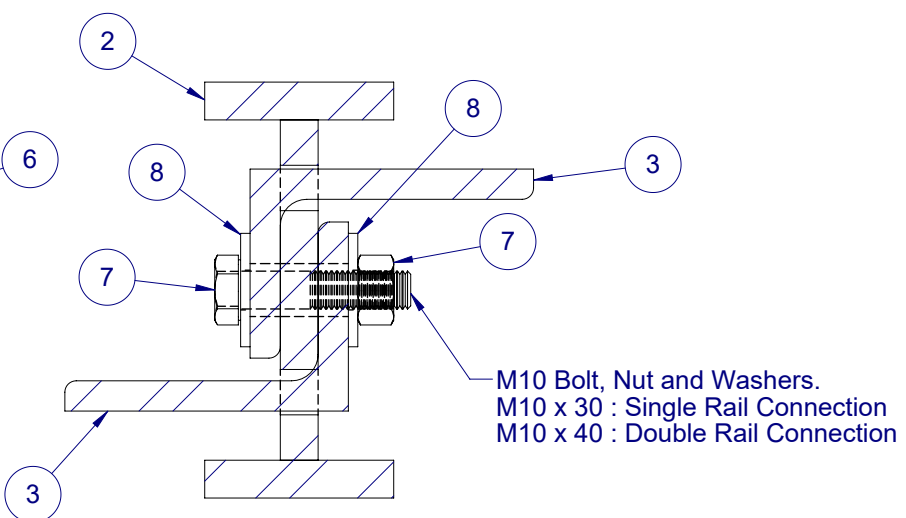

Section B - B
Intermediate Post Connection
Bottom Detail

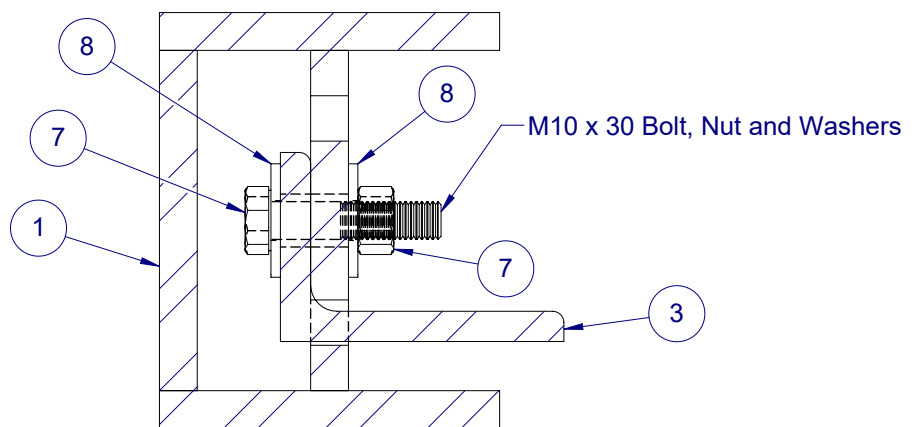

Section C - C
End Post Connection
Bottom Detail

BOM Table		
ITEM NO.	PART NUMBER	DESCRIPTION
1	PF-PG-IS-1700-AP	End Post – Inground
2	PF-PG-IS-1650-AP	Intermediate Post – Inground
3	PF-MP-T5-2000-AP	Type 5 Panel - Median
4	PF-MX-MX-0001-AP	Cross Break Post Cap
5	PF-FS-08-0125-AG	M8 Threaded Rod
6	PF-FS-08-0000-HG	M8 Dome Head Nut
7	PF-FS-10-0040-HG	M10 Bolt & Nut
8	PF-FS-10-0000-AG	M10 Washer

MATERIAL:

FINISH:

STATUS	NAME	DATE
DRAWN	J. An	4/01/2023
CHK'D	T. Colquhoun	4/01/2023
APPV'D	H. Wallace	4/01/2023

SafeDirection
CRASH BARRIER SOLUTIONS

COPYRIGHT: All rights reserved. These drawings, plans and specifications and the copyright therein are the properties of Safe Direction Pty Ltd, and must not be used, reproduced or copied wholly or in part without written permission.

ABN: 53 156 459 684

UNLESS OTHERWISE SPECIFIED:
GENERAL TOLERANCES: ± 0.5mm
ALL DIMENSIONS ARE IN: mm

THIRD ANGLE PROJECTION

PROJECT:

TITLE:
**Type 5 Pedestrian Fence,
2m Ctrs, Inground Posts**

CONFIGURATION:
Default

DWG TYPE:
General Arrangement

DWG NO.
SD-FE-01002

WEIGHT:

DO NOT SCALE DRAWING

SCALE: 1:13


REVISION: **A**

SHEET SIZE: **A3**

SHEET 2 of 4

APPROVED

Friday, 6 January 2023 9:39:20 AM

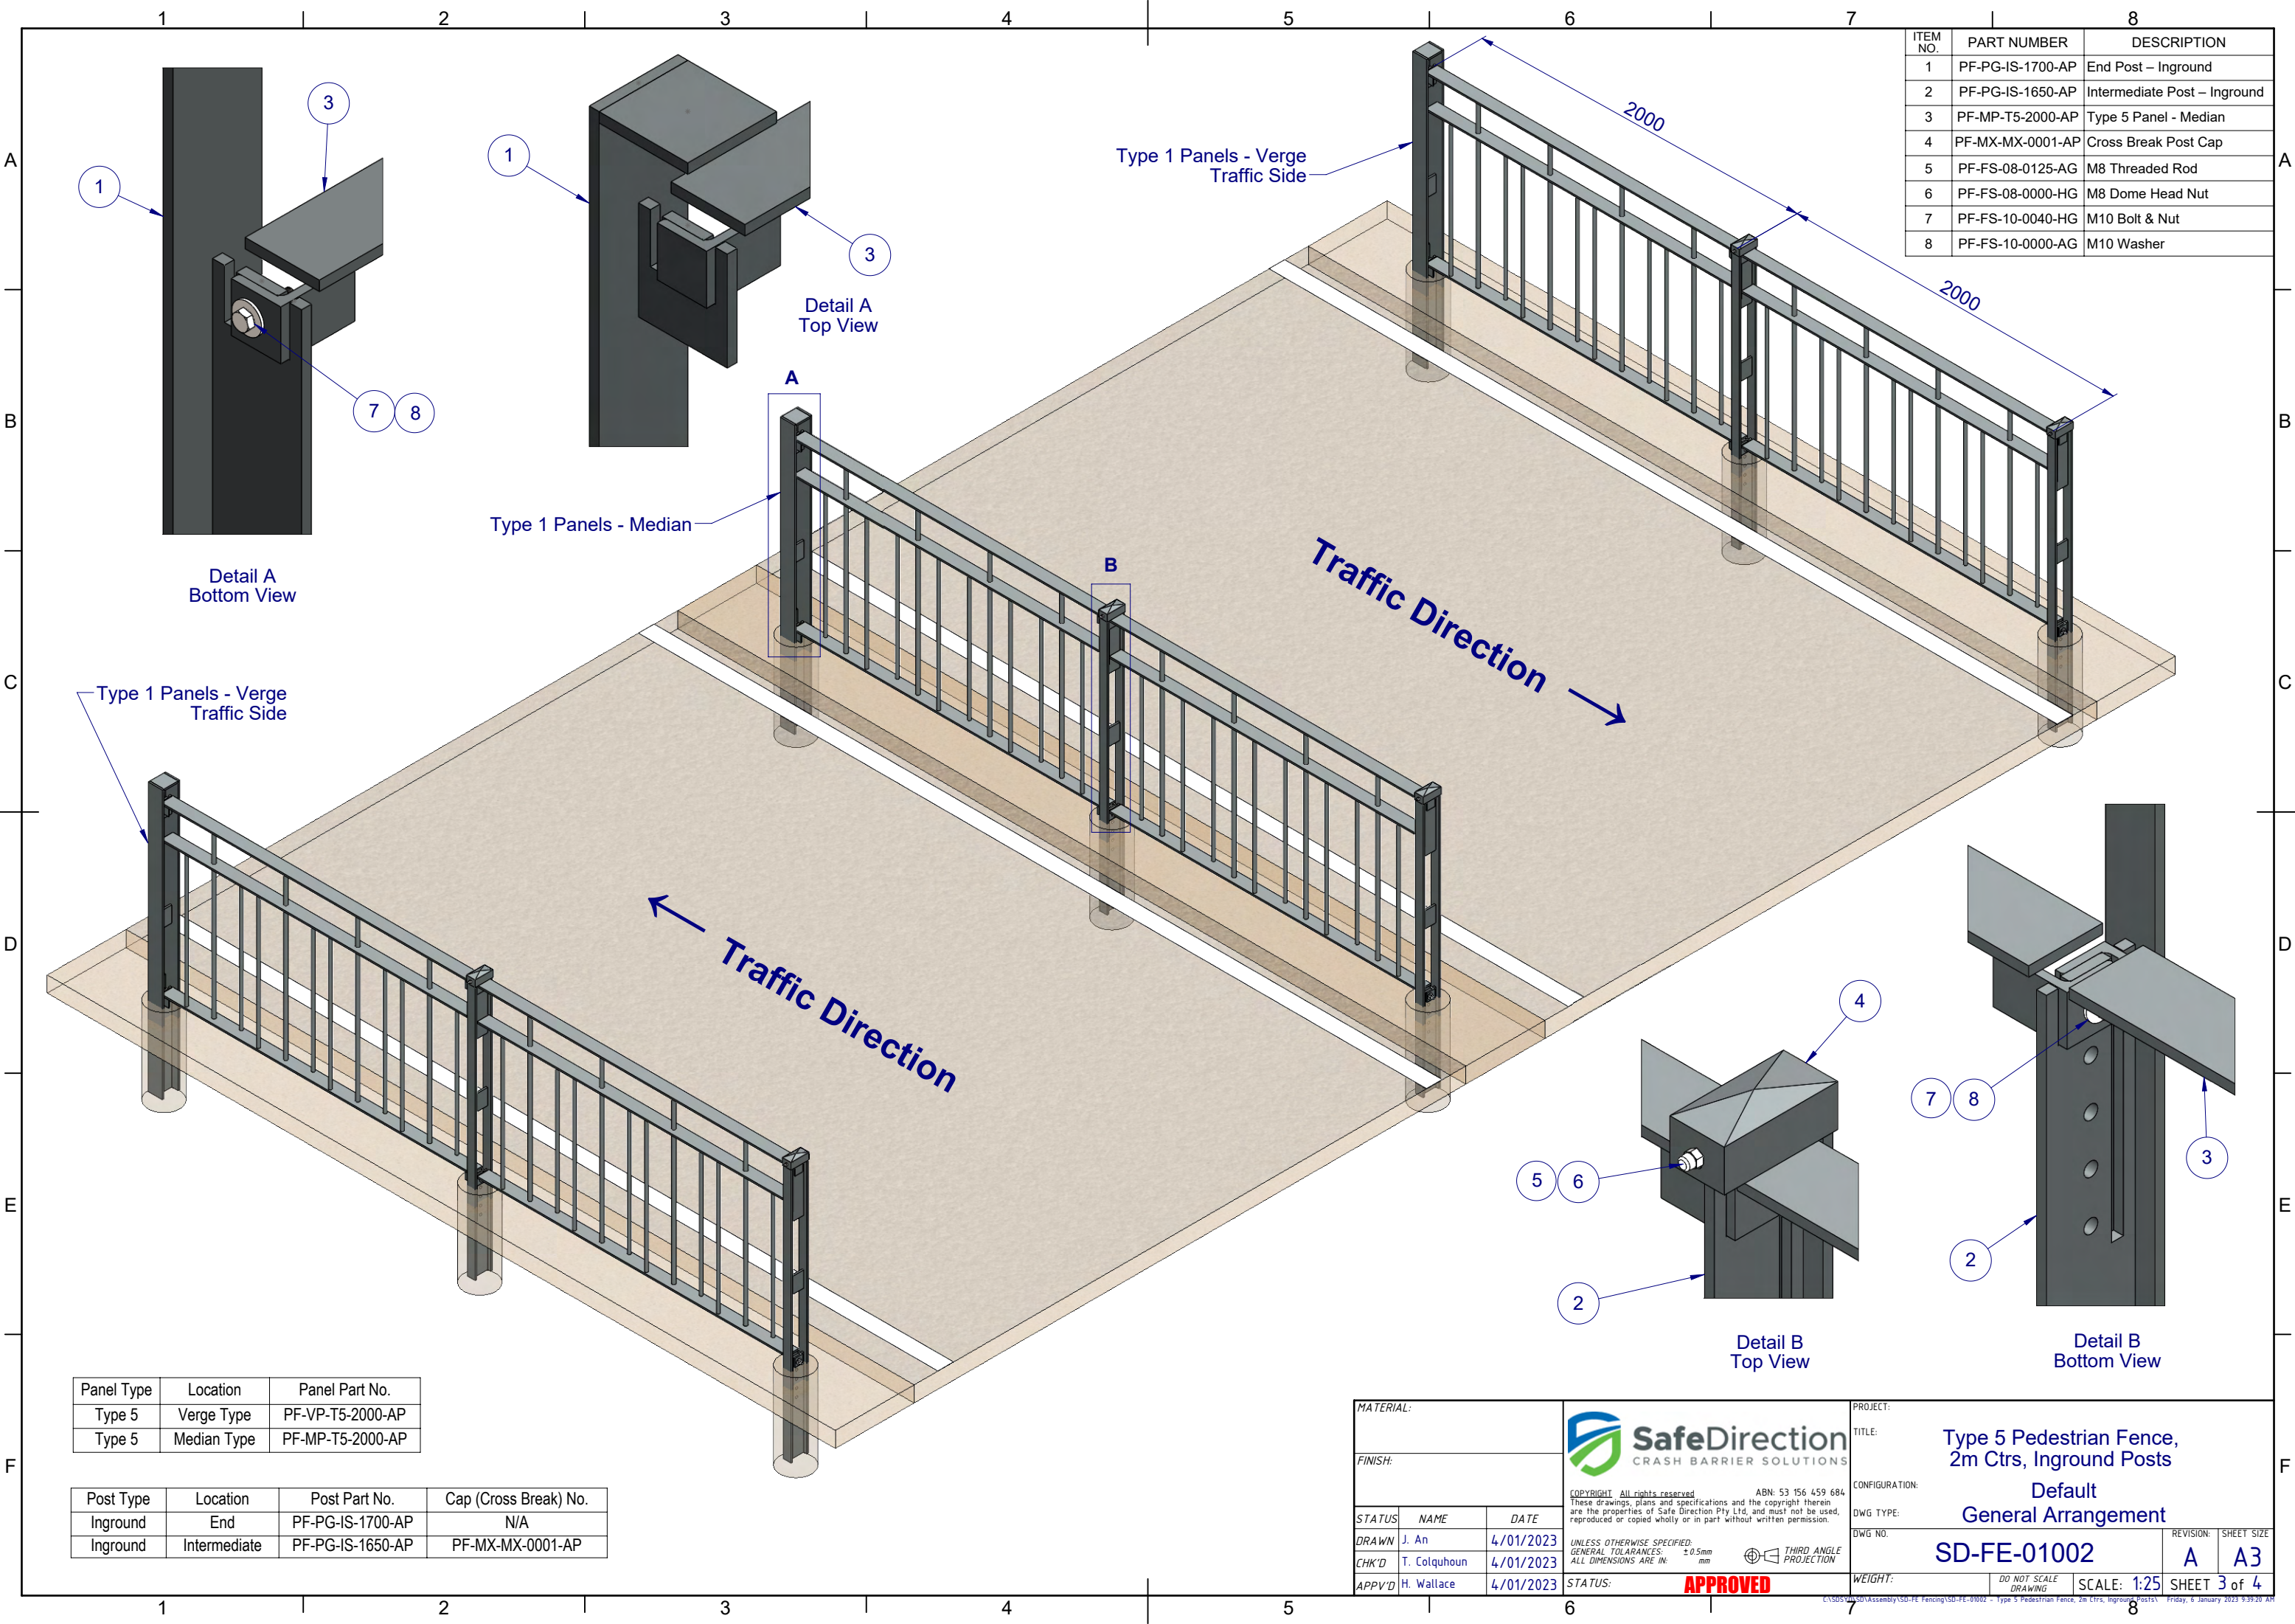

ITEM NO.	PART NUMBER	DESCRIPTION
1	PF-PG-IS-1700-AP	End Post – Inground
2	PF-PG-IS-1650-AP	Intermediate Post – Inground
3	PF-MP-T5-2000-AP	Type 5 Panel - Median
4	PF-MX-MX-0001-AP	Cross Break Post Cap
5	PF-FS-08-0125-AG	M8 Threaded Rod
6	PF-FS-08-0000-HG	M8 Dome Head Nut
7	PF-FS-10-0040-HG	M10 Bolt & Nut
8	PF-FS-10-0000-AG	M10 Washer

Panel Type	Location	Panel Part No.
Type 5	Verge Type	PF-VP-T5-2000-AP
Type 5	Median Type	PF-MP-T5-2000-AP

Post Type	Location	Post Part No.	Cap (Cross Break) No.
Inground	End	PF-PG-IS-1700-AP	N/A
Inground	Intermediate	PF-PG-IS-1650-AP	PF-MX-MX-0001-AP

MATERIAL:			PROJECT:		
FINISH:			TITLE:		
STATUS			CONFIGURATION:		
DRAWN			DWG TYPE:		
CHK'D			DWG NO.		
APPV'D			WEIGHT:		
			DO NOT SCALE DRAWING		
			SCALE: 1:25		
			SHEET 3 of 4		



COPYRIGHT: All rights reserved. These drawings, plans and specifications and the copyright therein are the properties of Safe Direction Pty Ltd, and must not be used, reproduced or copied wholly or in part without written permission.

UNLESS OTHERWISE SPECIFIED: GENERAL TOLERANCES ARE IN: ± 0.5mm mm

THIRD ANGLE PROJECTION


APPROVED



Type 5 Pedestrian Fence, 2m Ctrs, Inground Posts
Default
General Arrangement

SD-FE-01002

REVISION: A

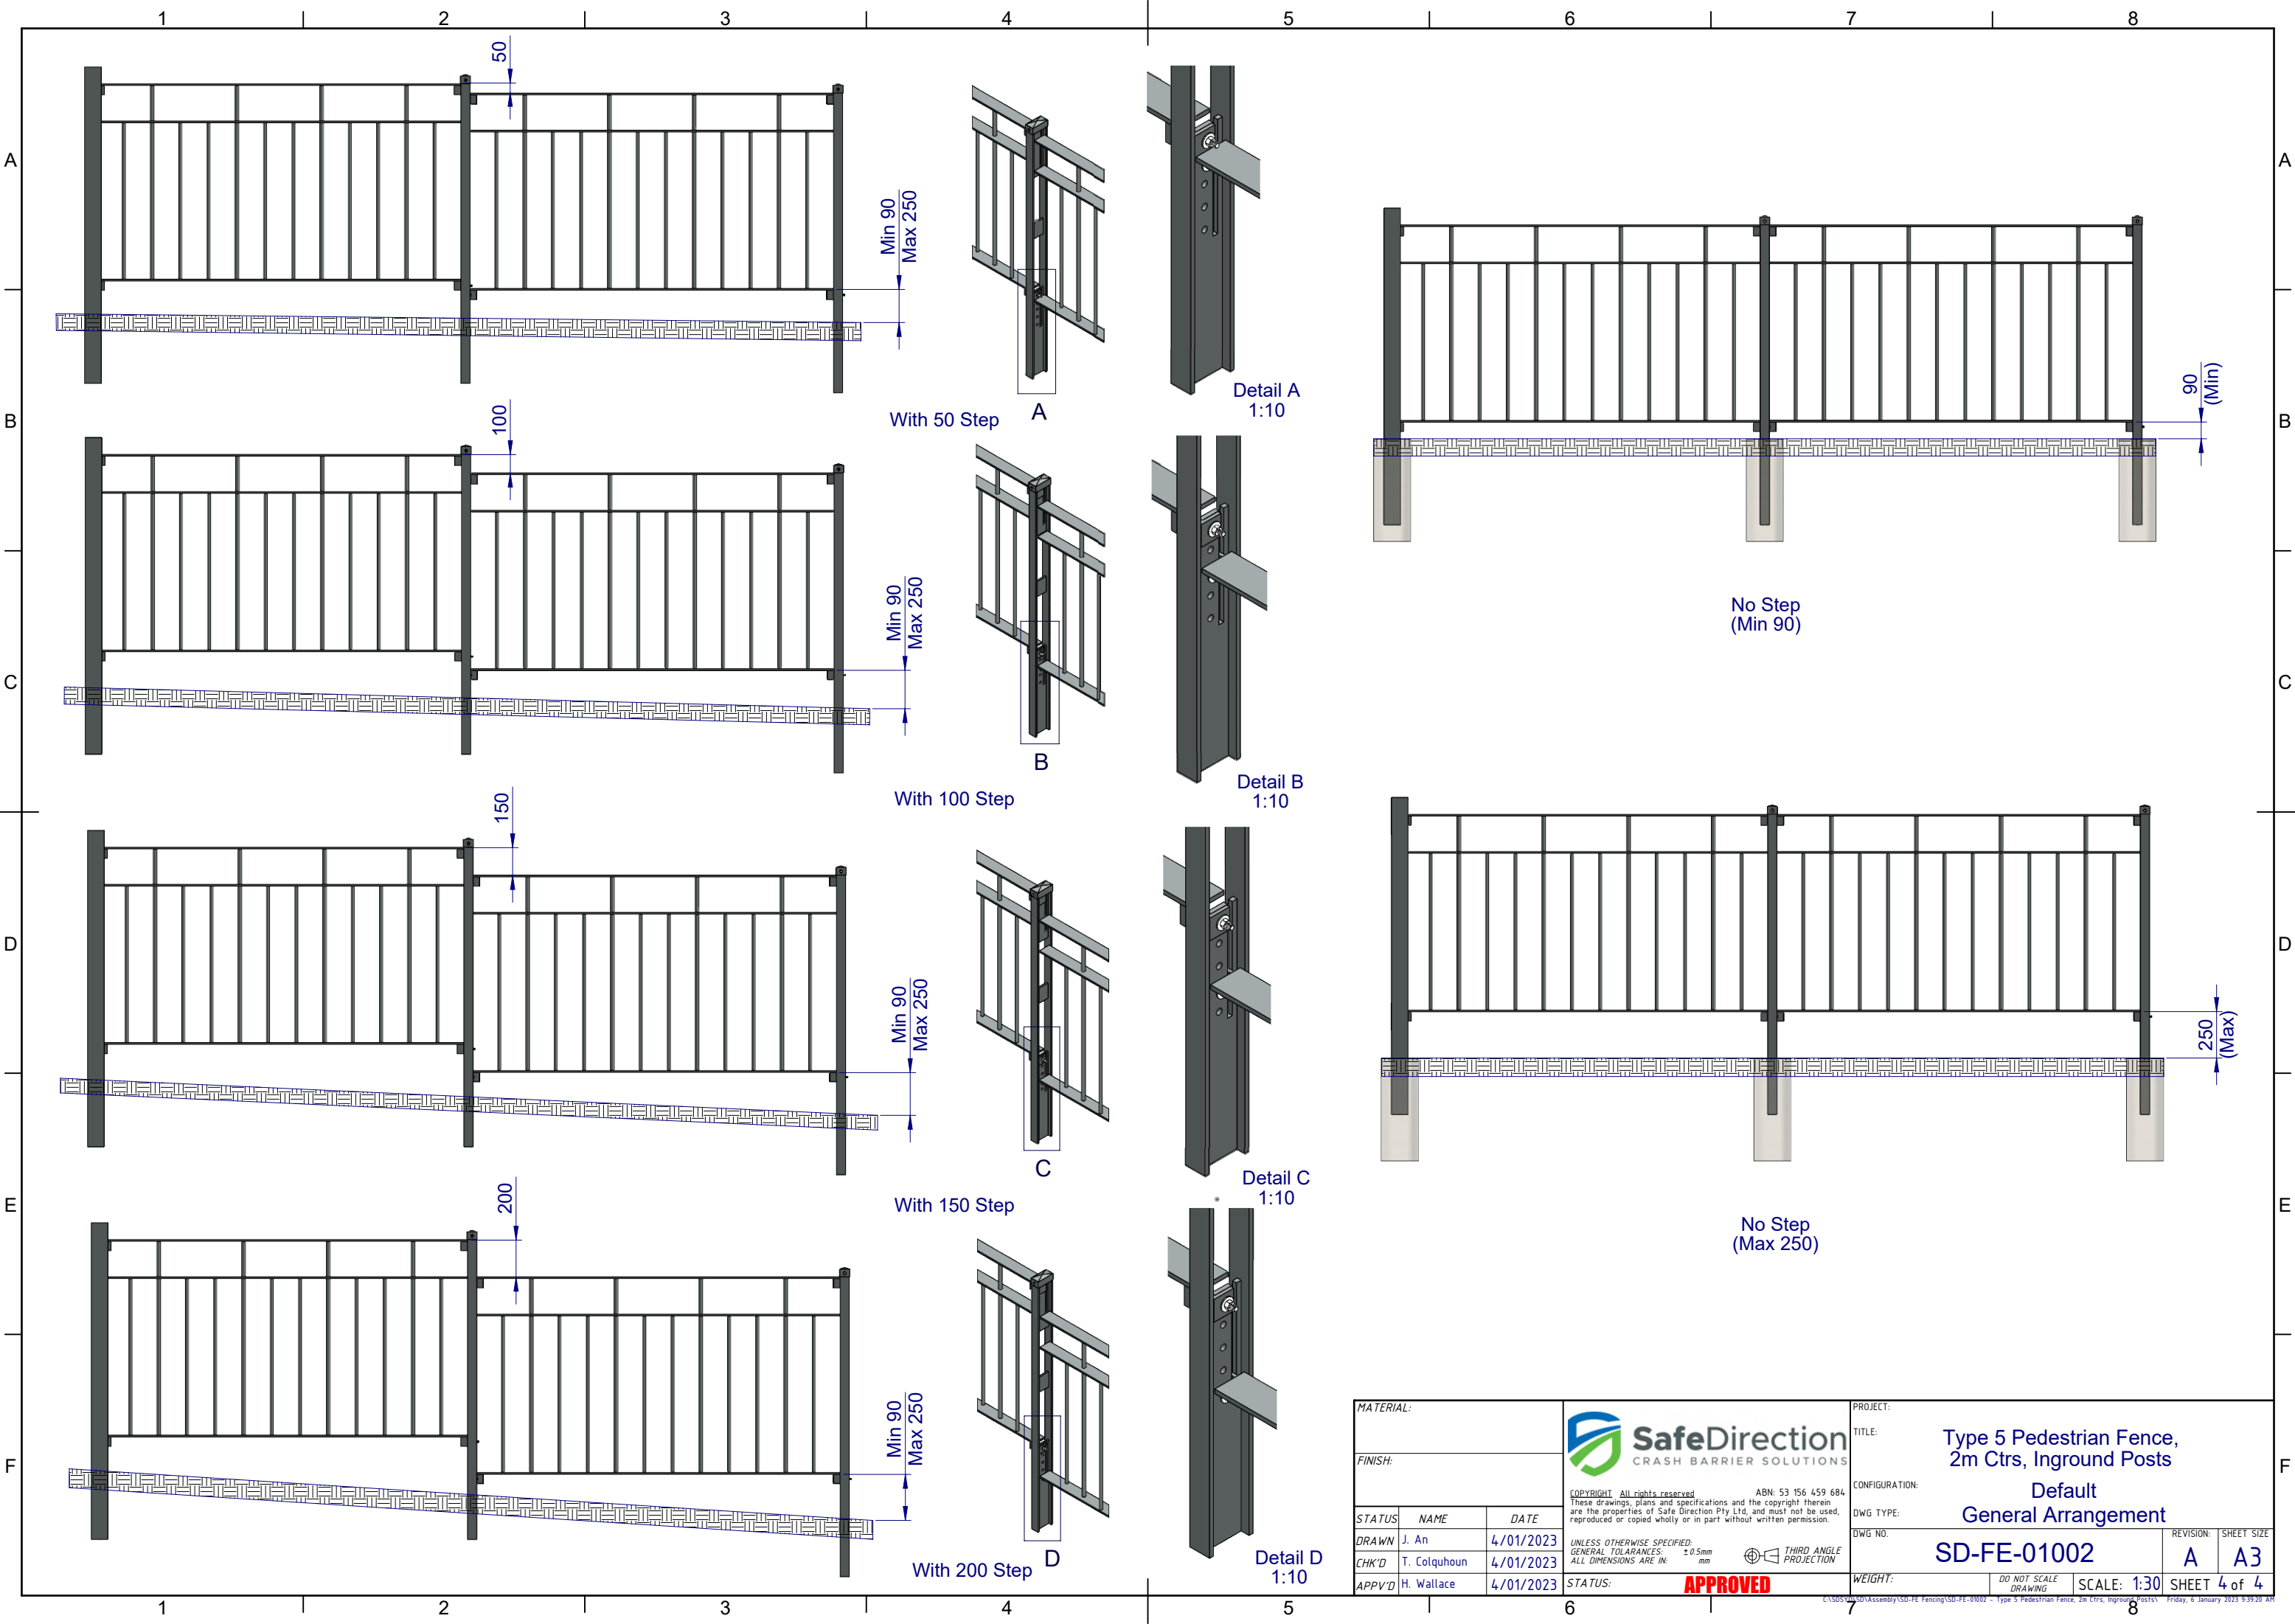SHEET SIZE A3



MATERIAL:			<div><div>SafeDirection CRASH BARRIER SOLUTIONS</div></div> <div><small>COPYRIGHT All rights reserved</small> <small>ABN: 53 156 459 684</small> <small>These drawings, plans and specifications and the copyright therein are the properties of Safe Direction Pty Ltd, and must not be used, reproduced or copied wholly or in part without written permission.</small></div> <div><small>UNLESS OTHERWISE SPECIFIED: GENERAL TOLERANCES: ± 0.5mm ALL DIMENSIONS ARE IN: mm</small><div> <small>THIRD ANGLE PROJECTION</small></div></div>	PROJECT:			
FINISH:				TITLE: Type 5 Pedestrian Fence, 2m Ctrs, Inground Posts			
				CONFIGURATION: Default			
				DWG TYPE: General Arrangement			
STATUS	NAME	DATE	DWG NO.			REVISION:	SHEET SIZE
DRAWN	J. An	4/01/2023	SD-FE-01002			A	A3
CHK'D	T. Colquhoun	4/01/2023					
APPV'D	H. Wallace	4/01/2023	STATUS: APPROVED			WEIGHT:	
						DO NOT SCALE DRAWING	SCALE: 1:30
						SHEET 4 of 4	