



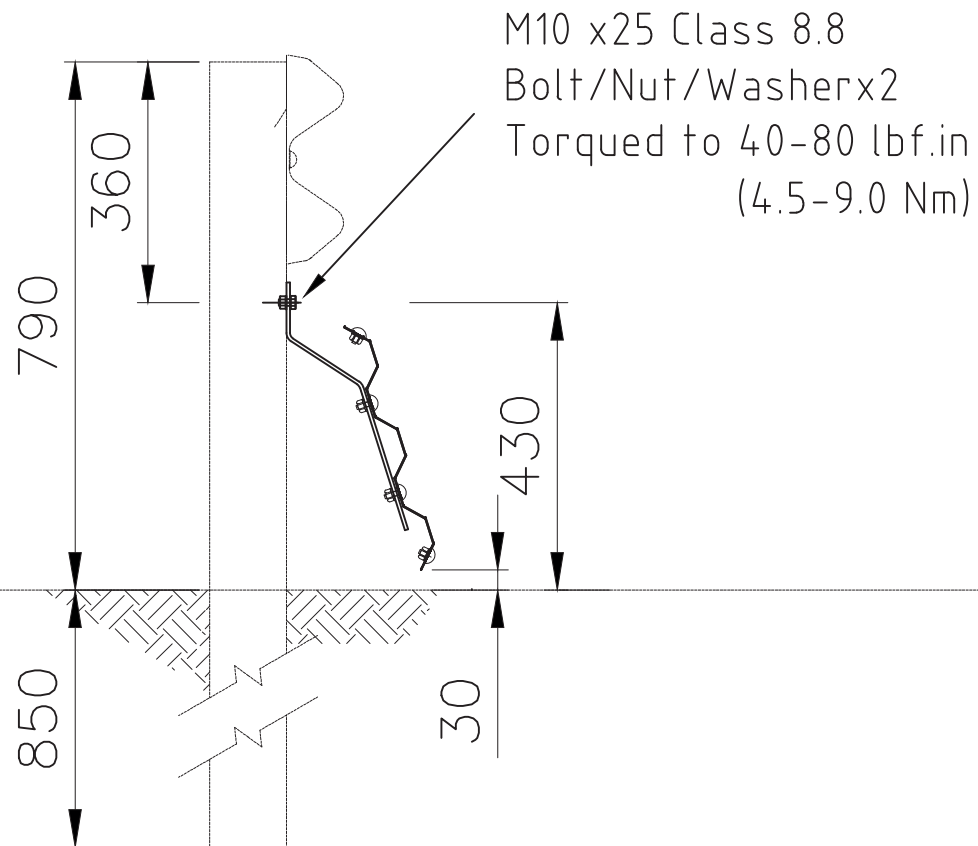

CROSS SECTION VIEW

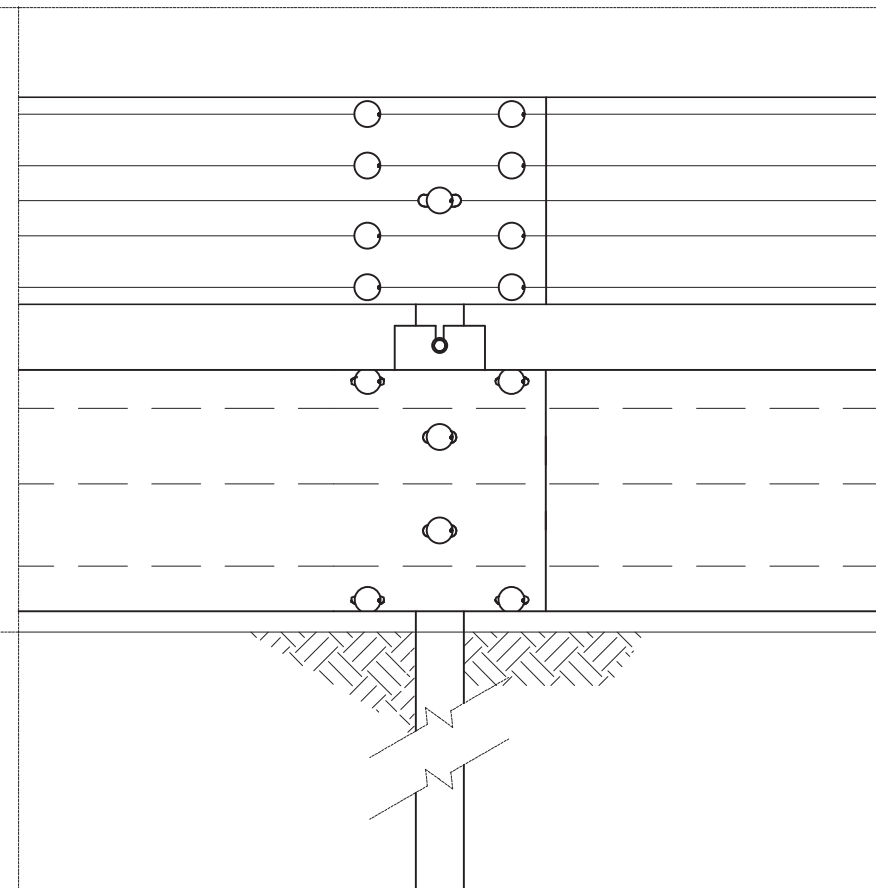

ELEVATION VIEW



Australian Construction Products Pty Ltd
339 Horsley Road Milperra NSW 2214
P.O. Box 565 Panania NSW 2213
Tel: +61 2 9772 4172 Fax: +61 2 9792 6272

TOLERANCES

Whole Numbers ± 2
One Decimal Place ± 0.05
Bend Angle : ± 2
Straightness : $1.5 \text{ per } 1500$

Scale: N.T.S.

CLIENT

MATERIAL

FINISH

ITEM

ACP SENTRY BARRIER W BEAM SYSTEM
WITH RIDERPRO MOTORCYCLIST DEVICE

DRAWING NUMBER

DRAWN
W.R.

CHECKED

APPROVED

A	ORIGINAL ISSUE			W.R.	24.07.20
REV	DESCRIPTION			APPD	DATE