



SENTRY TL-4 THRIEBEAM BARRIER TRANSITION TO AUSTRADS THRIE-BEAM TO RIGID CONCRETE TRANSITION MASH TL-3

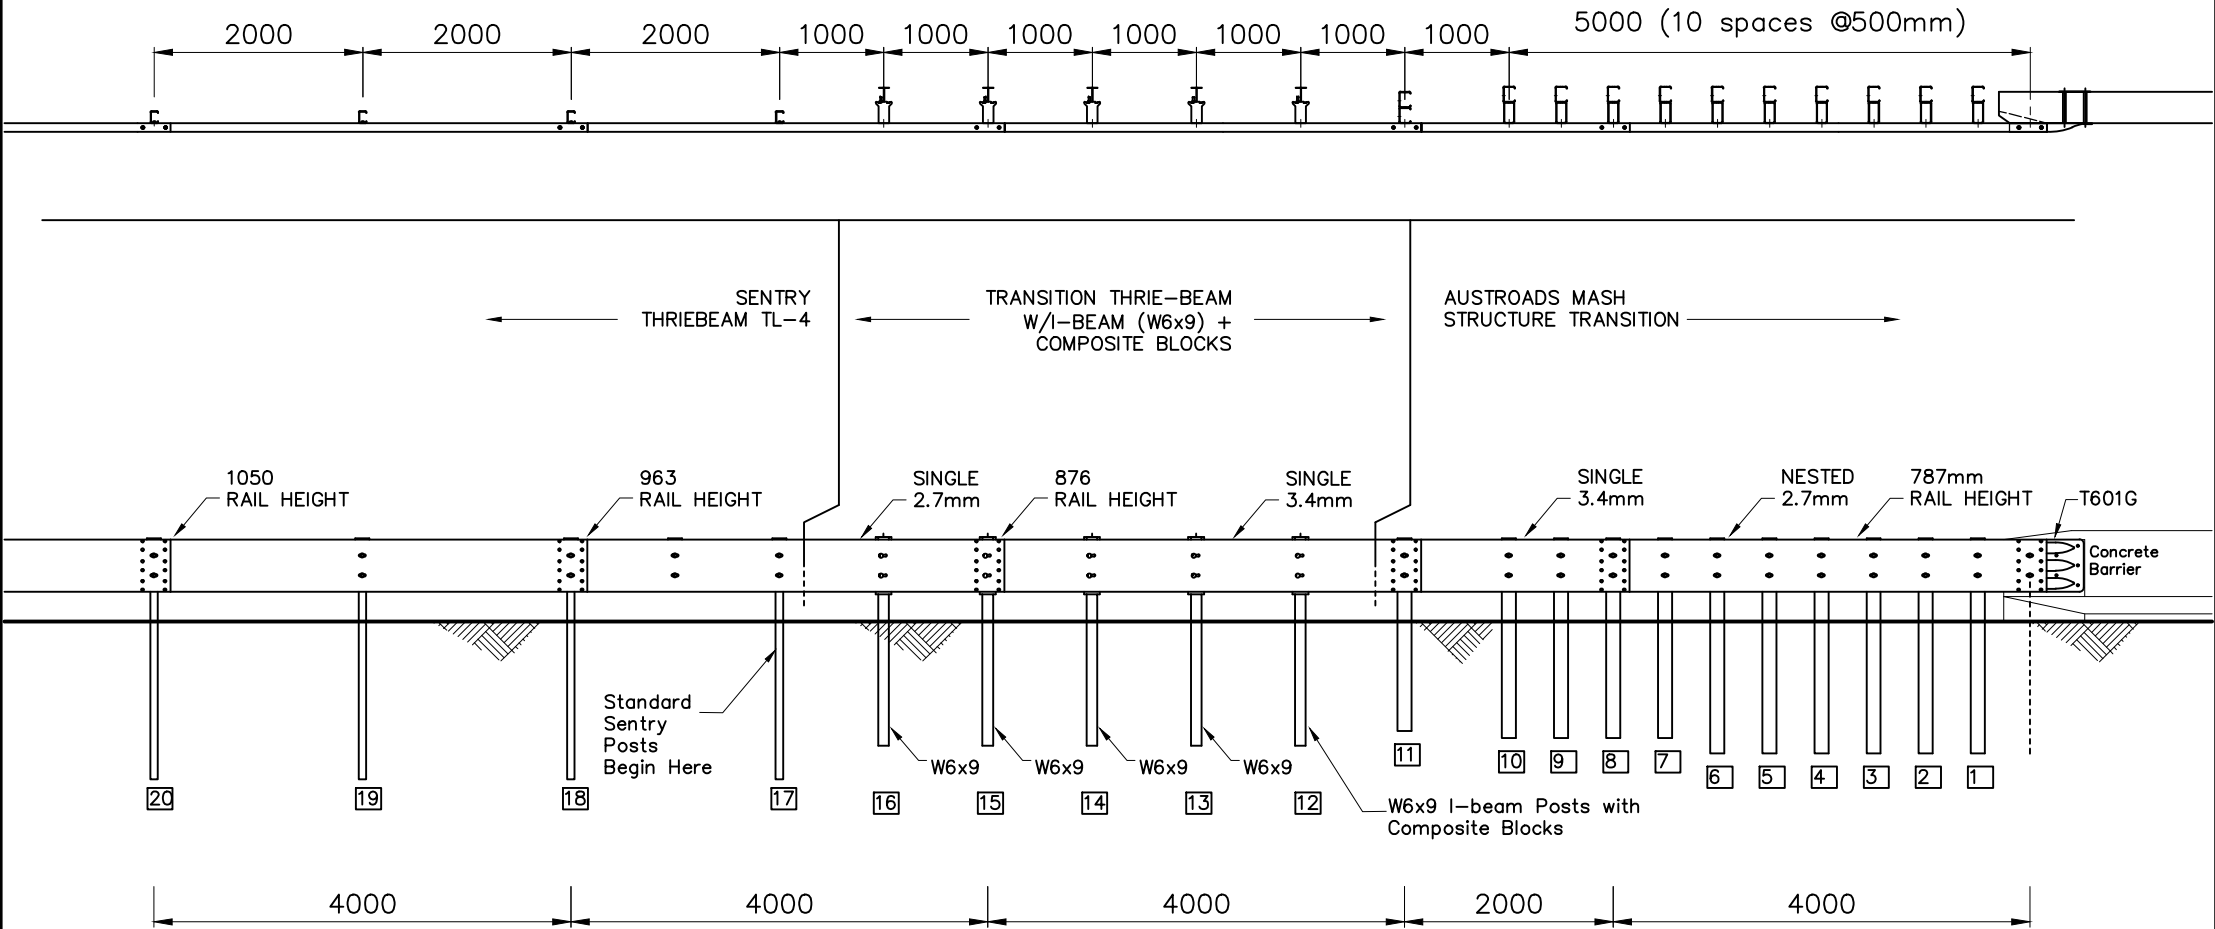

				<div>ACP AUSTRALIAN CONSTRUCTION PRODUCTS Australian Construction Products Pty Ltd 339 Horsley Road Milperra NSW 2214 P.O. Box 565 Panania NSW 2213 Tel: +61 2 9772 4172 Fax: +61 2 9792 6272</div>	TOLERANCES	CLIENT	ITEM SENTRY THRIEBEAM TRANSITION TO AUSTRADS THRIE-BEAM TO RIGID CONCRETE TRANSITION		
					Whole Numbers ± 2	MATERIAL	DRAWING NUMBER GA-TR26		
					One Decimal Place ± 0.05				
					Bend Angle : ± 2	FINISH			
					Straightness : $1.5 \text{ per } 1500$				
					Scale: N.T.S.		DRAWN W,R,	CHECKED E.A.	APPROVED E.A.
A	ORIGINAL ISSUE	W.R.	12.11.21						
REV	DESCRIPTION	APPD	DATE						