



SENTRY W-BEAM BARRIER TRANSITION TO AUSTRoadS THRIE-BEAM TO RIGID CONCRETE TRANSITION MASH TL-3

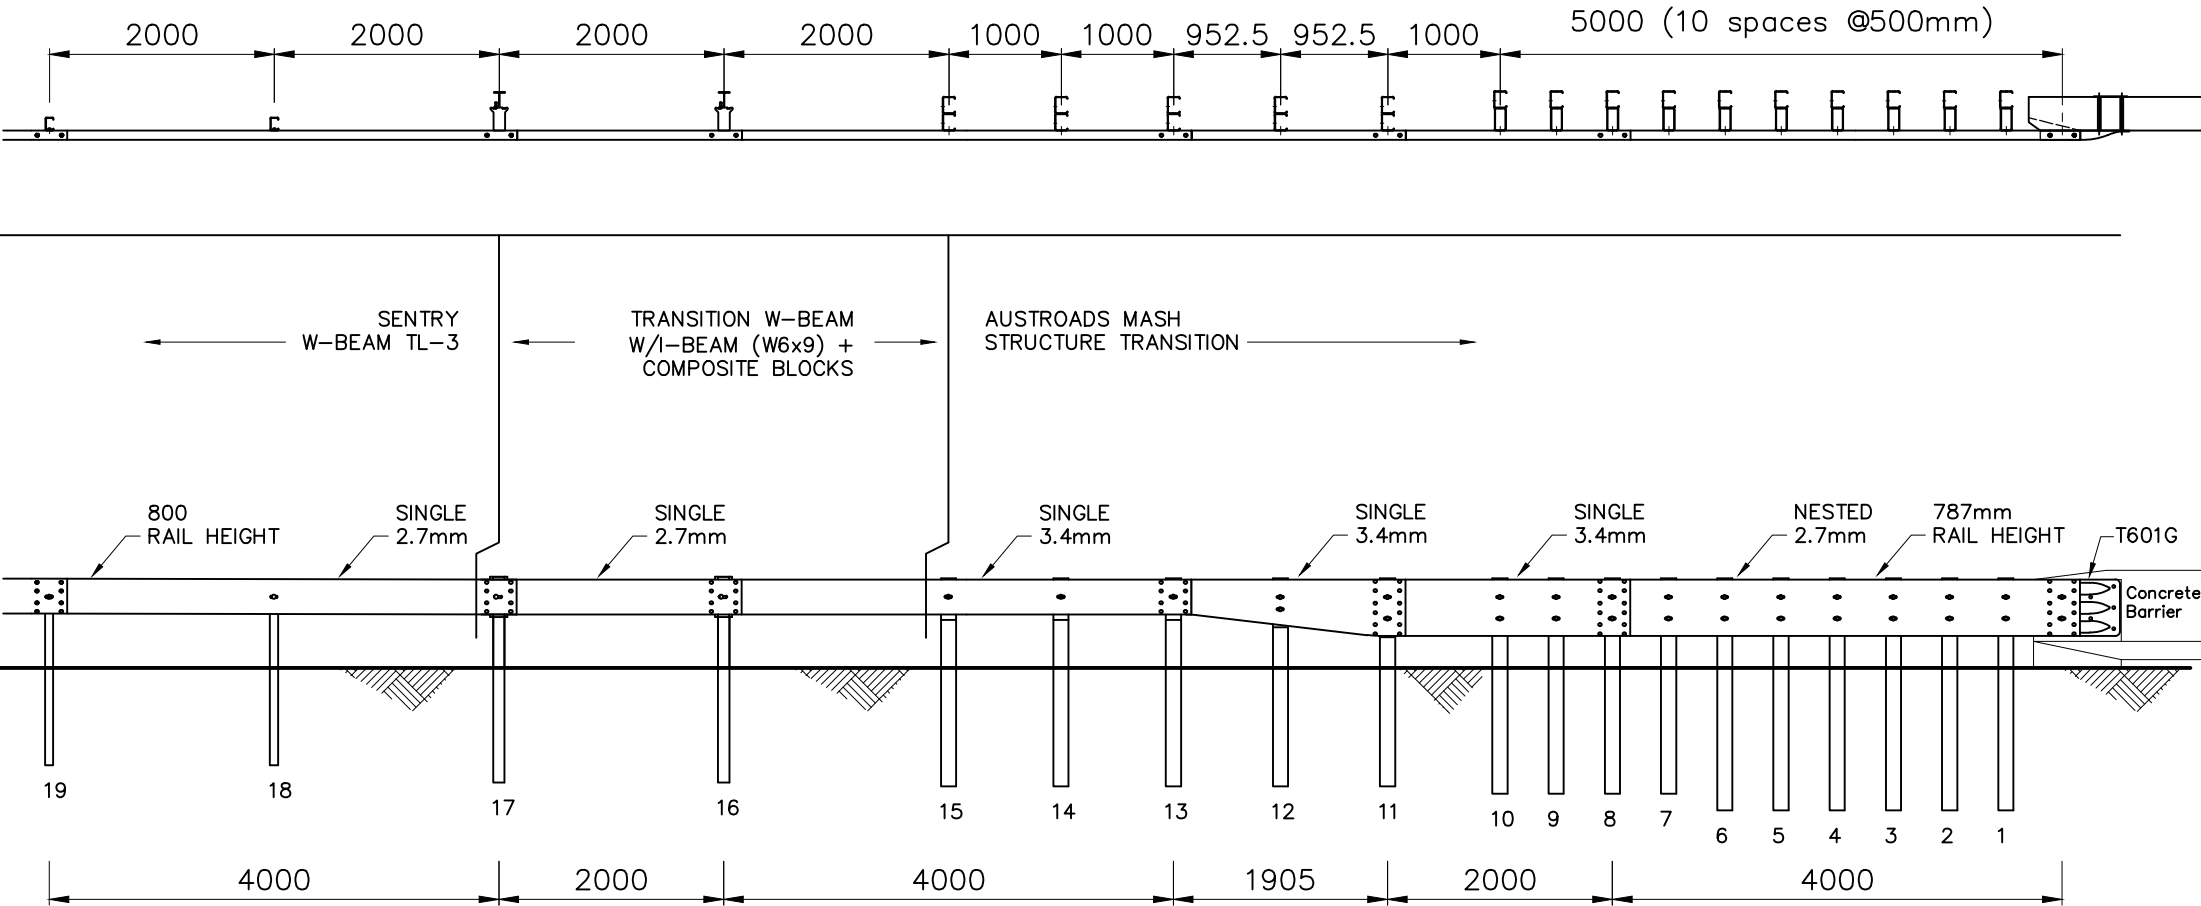

				<div><div>ACP</div><div>AUSTRALIAN CONSTRUCTION PRODUCTS</div><div>Australian Construction Products Pty Ltd</div><div>339 Horsley Road Milperra NSW 2214</div><div>P.O. Box 565 Panania NSW 2213</div><div>Tel: +61 2 9772 4172 Fax: +61 2 9792 6272</div><div>A member of the Fletcher Building Group</div></div> <td>TOLERANCES</td> <td rowspan="4">CLIENT</td> <td colspan="3" rowspan="4">ITEM SENTRY W BEAM TRANSITION TO AUSTRROADS THRIE-BEAM TO RIGID CONCRETE TRANSITION</td>	TOLERANCES	CLIENT	ITEM SENTRY W BEAM TRANSITION TO AUSTRROADS THRIE-BEAM TO RIGID CONCRETE TRANSITION		
					Whole Numbers ± 2				
					One Decimal Place : ± 0.05				
					Bend Angle : ± 2				
					Straightness : $1.5 \text{ per } 1500$	MATERIAL	DRAWING NUMBER GA-TR25		
				Scale: N.T.S.	FINISH				
A	ORIGINAL ISSUE	W.R.	19.08.21			DRAWN	CHECKED	APPROVED	
REV.	DESCRIPTION	APPD	DATE			W,R,	E.A.	E.A.	