


SENTRY TL-4 THRIEBEAM BARRIER TRANSITION TO AUSTRoadS THRIE-BEAM TO RIGID CONCRETE TRANSITION MASH TL-3

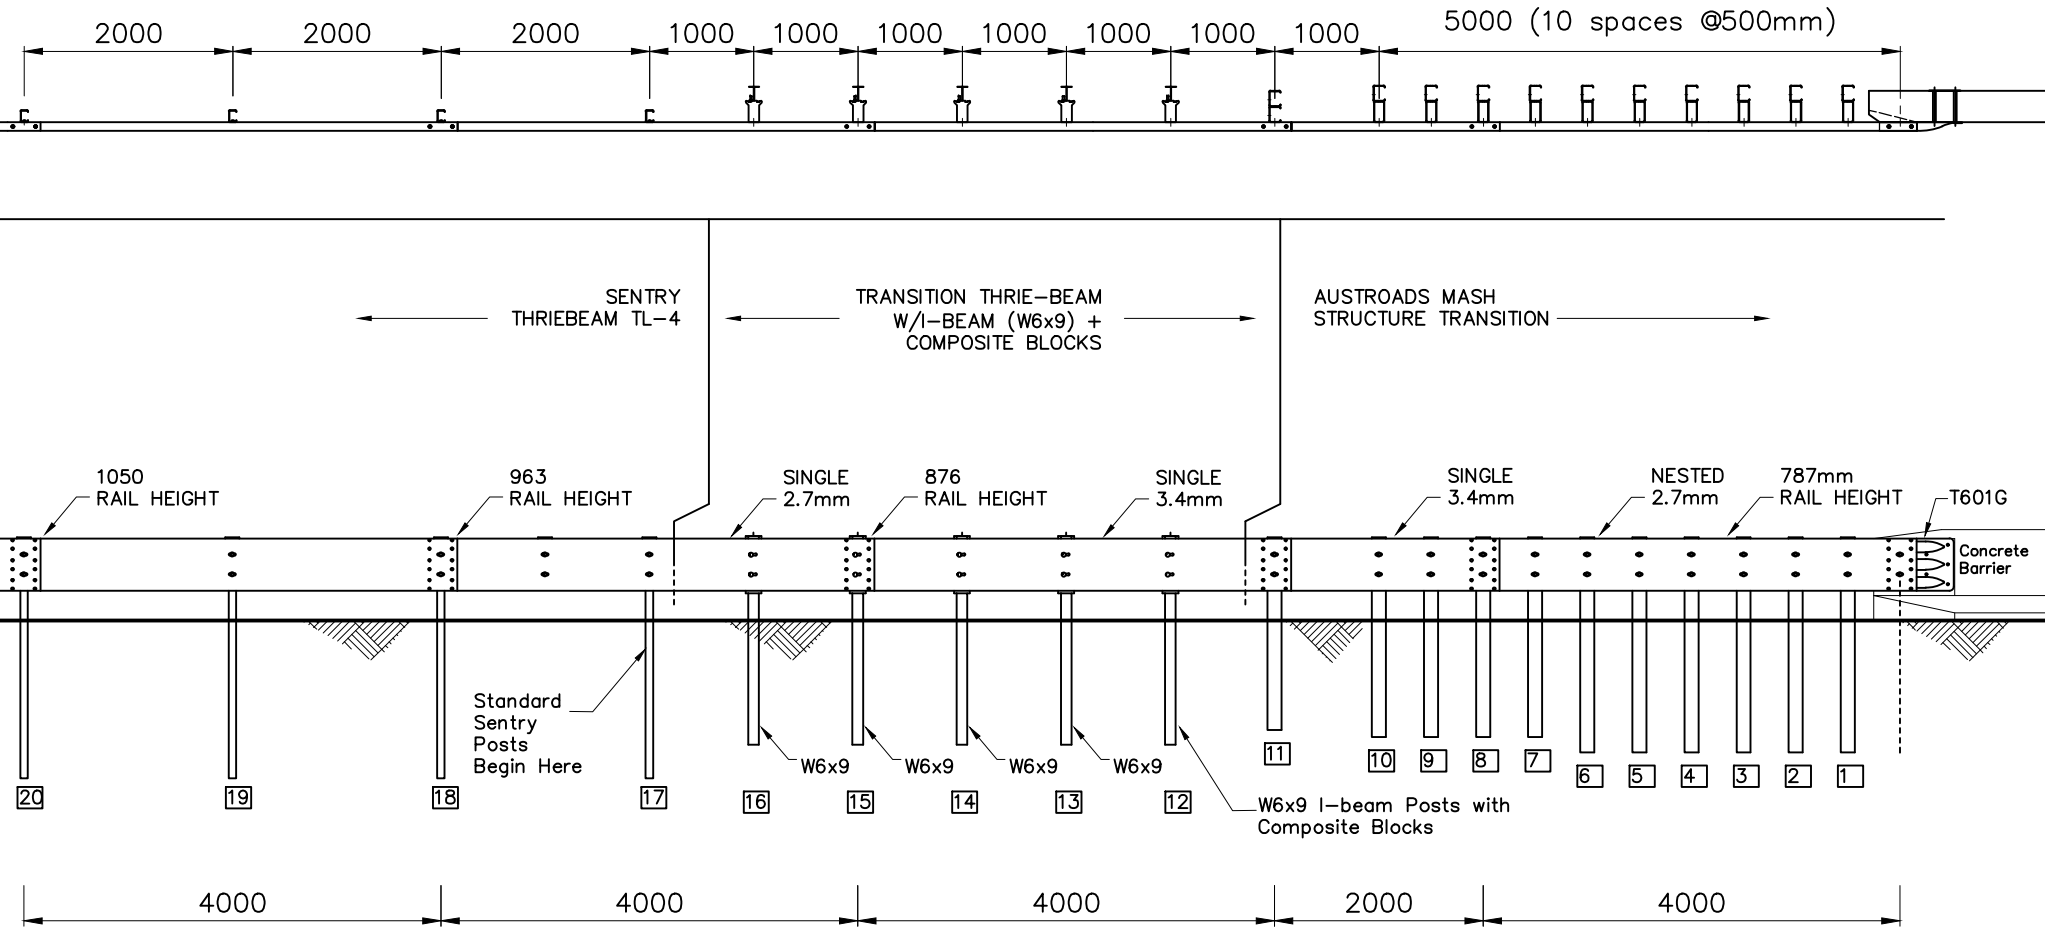

Australian Construction Products Pty Ltd
 339 Horsley Road Milperra NSW 2214
 P.O. Box 565 Panania NSW 2213
 Tel: +61 2 9772 4172 Fax: +61 2 9792 6272

TOLERANCES
 Whole Numbers ± 2
 One Decimal Place ± 0.05
 Bend Angle : ± 2
 Straightness : 1.5per1500
 Scale: N.T.S.

CLIENT
 MATERIAL
 FINISH

ITEM
 SENTRY THRIEBEAM TRANSITION TO AUSTRoadS
 THRIE-BEAM TO RIGID CONCRETE TRANSITION
 DRAWING NUMBER
GA-TR26
 DRAWN W,R, CHECKED E.A. APPROVED E.A.

REV	DESCRIPTION	APPD	DATE
A	ORIGINAL ISSUE	W,R,	12.11.21