


SENTRY W-BEAM BARRIER TRANSITION TO AUSTRoadS THRIE-BEAM TO RIGID CONCRETE TRANSITION MASH TL-3

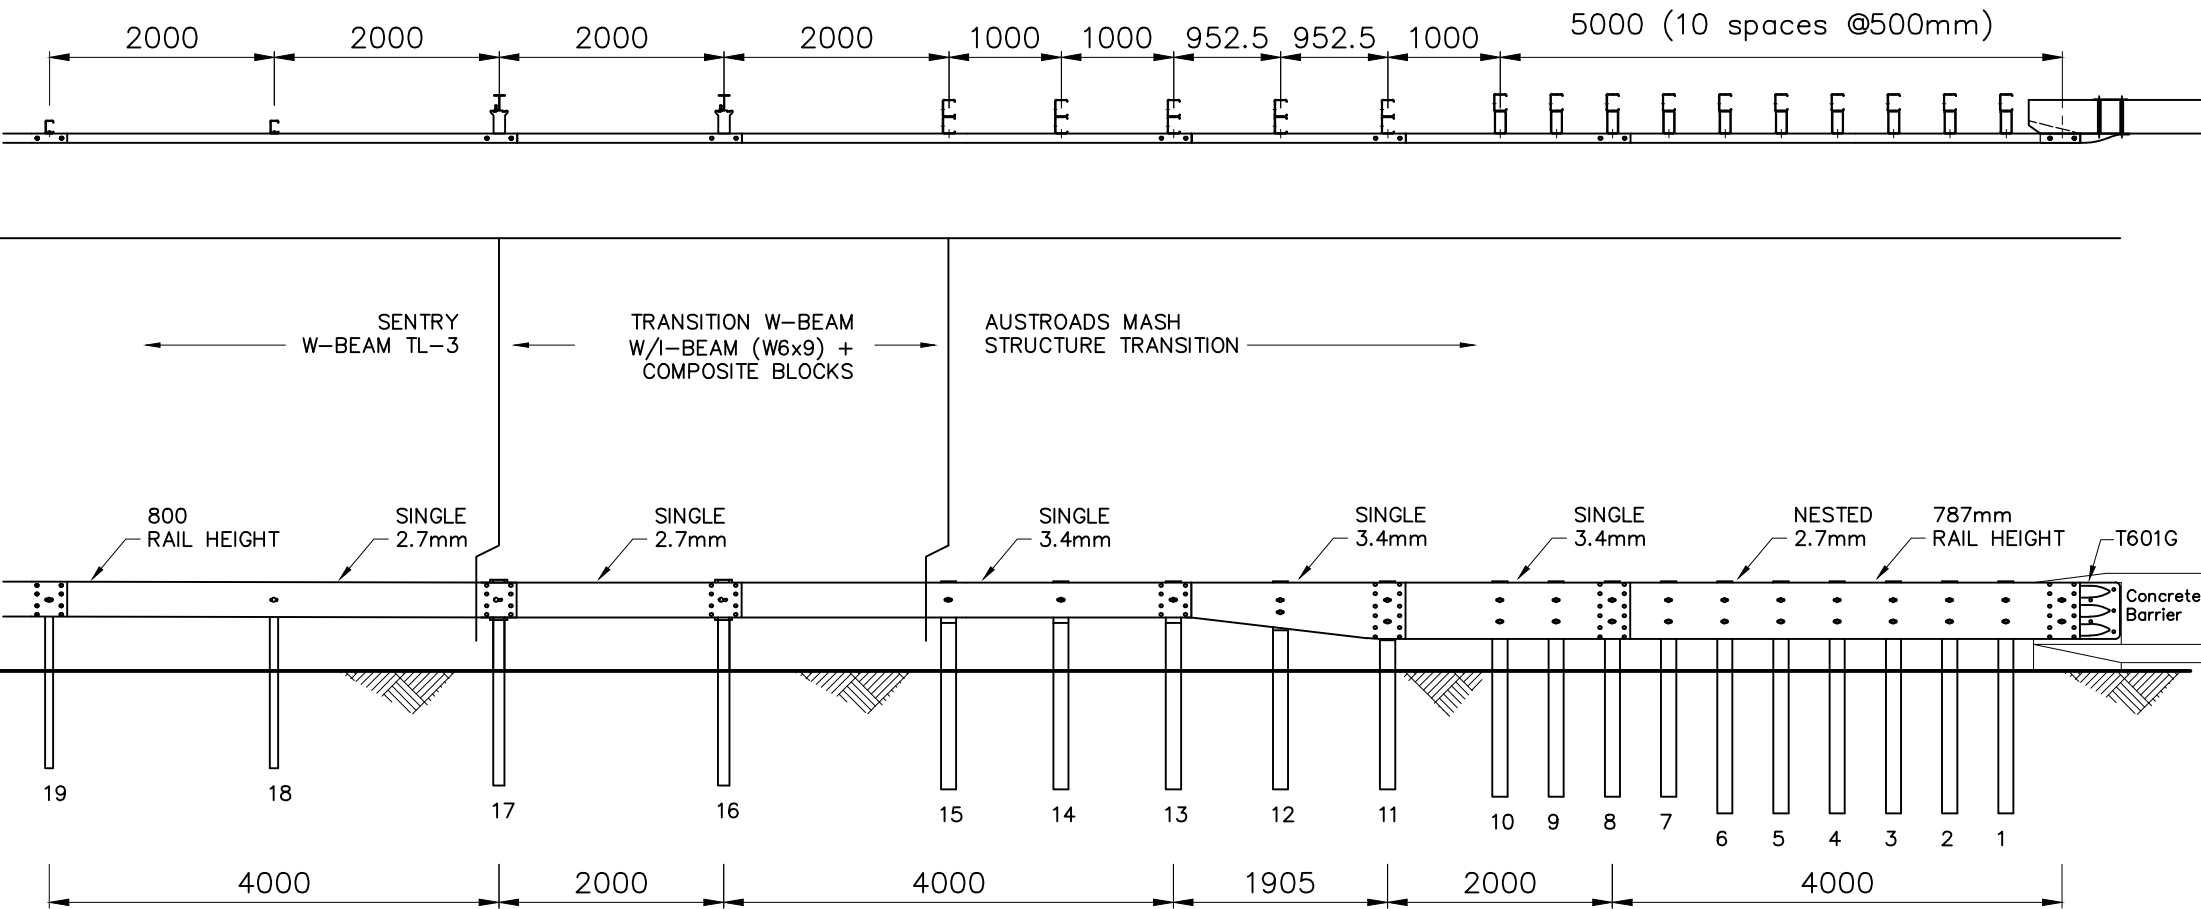

				 ACP AUSTRALIAN CONSTRUCTION PRODUCTS Australian Construction Products Pty Ltd 339 Horsley Road Milperra NSW 2214 P.O. Box 565 Panania NSW 2213 Tel: +61 2 9772 4172 Fax: +61 2 9792 6272	TOLERANCES	CLIENT	ITEM SENTRY W BEAM TRANSITION TO AUSTRROADS THRIE-BEAM TO RIGID CONCRETE TRANSITION		
					Whole Numbers ± 2				
					One Decimal Place : ± 0.05				
					Bend Angle : ± 2				
					Straightness : $1.5 \text{ per } 1500$				
					MATERIAL	DRAWING NUMBER GA-TR25			
					FINISH				
A	ORIGINAL ISSUE	W.R.	19.08.21				DRAWN	CHECKED	APPROVED
REV.	DESCRIPTION	APPD	DATE	A member of the Fletcher Building Group	Scale: N.T.S.		W,R,	E.A.	E.A.