


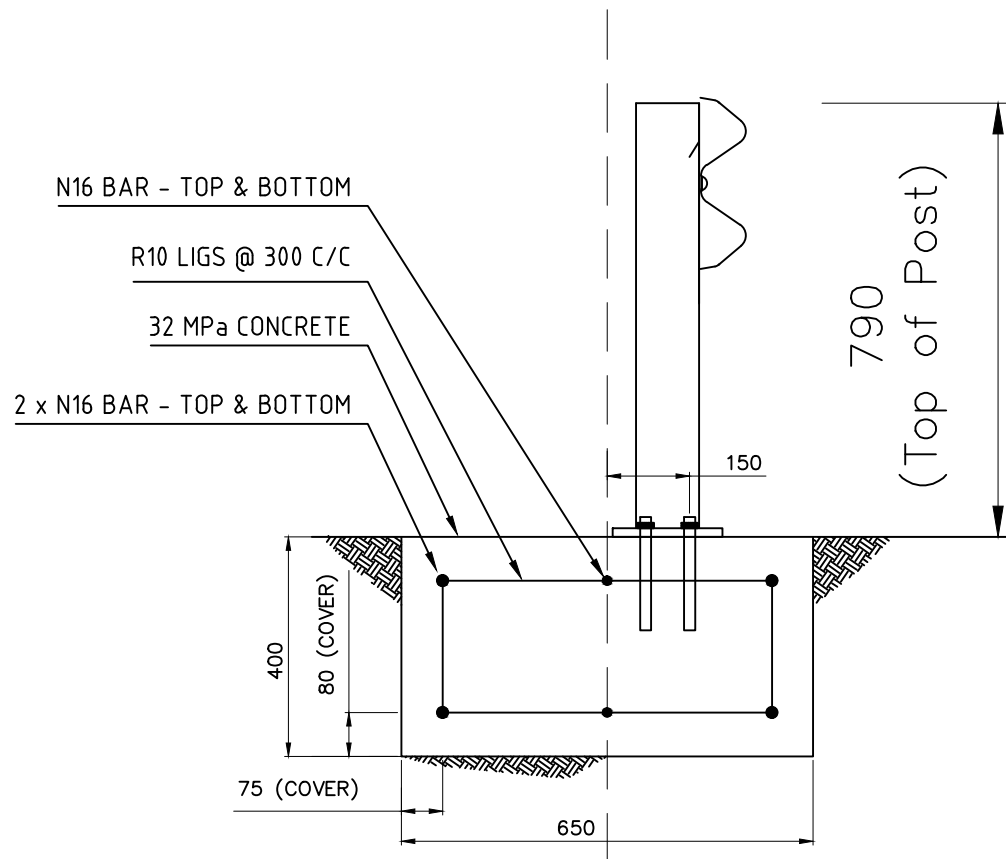

NOTES:

1. FIXING BOLTS TO BE M20 GR 8.8 THREADED RODS FIXED WITH HILTI RE-500 EPOXY
2. MINIMUM FIXING BOLT EMBEDMENT DEPTH: 170mm
3. MINIMUM CONCRETE SUBSTRATE THICKNESS: 270mm
4. ASSUMED SOIL CONDITIONS:
 - FRICTION ANGLE: 30°
 - SOIL DENSITY: 19 kN/m³
 - ALLOWABLE BEARING CAPACITY: 100 kPa
 - MINIMUM CBR: 8
5. MINIMUM LENGTH OF GROUND FOOTING: 19m

				 ACP AUSTRALIAN CONSTRUCTION PRODUCTS Australian Construction Products Pty Ltd 339 Horsley Road Milperra NSW 2214 P.O. Box 565 Panania NSW 2213 Tel: +61 2 9772 4172 Fax: +61 2 9792 6272 A member of the Fletcher Building Group	TOLERANCES		CLIENT		ITEM			
					Whole Numbers ± 2				SENTRY W BEAM ON BASE PLATE			
					One Decimal Place ± 0.05				GROUND FOOTING DETAIL			
					Bend Angle : ± 2		MATERIAL		DRAWING NUMBER			
					Straightness : $1.5 \text{ per } 1500$				SENTRY BP FOOTING			
							FINISH					
A	ORIGINAL ISSUE		W.R.		23.11.18							
REV	DESCRIPTION		APPD		DATE	Scale: N.T.S.				DRAWN	CHECKED	APPROVED
										W.R.		