


CROSS SECTION VIEW

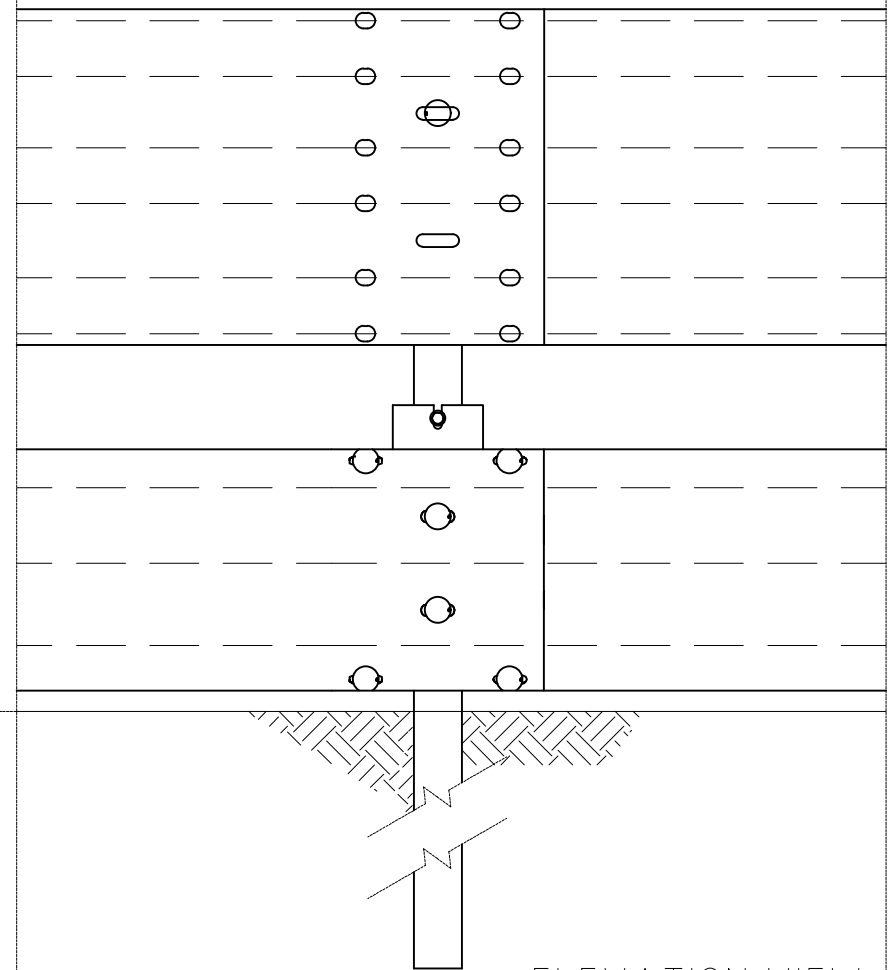

ELEVATION VIEW

A	ORIGINAL ISSUE	W.R.	06.06.23	
REV	DESCRIPTION	APPD	DATE	

ACP
AUSTRALIAN CONSTRUCTION PRODUCTS

Australian Construction Products Pty Ltd
339 Horsley Road Milperra NSW 2214
P.O. Box 565 Panania NSW 2213
Tel: +61 2 9772 4172 Fax: +61 2 9792 6272

TOLERANCES
Whole Numbers ±2
One Decimal Place ±0.05
Bend Angle : ±2
Straightness : 1.5per1500

Scale: N.T.S.

CLIENT
MATERIAL
FINISH

ITEM	ACP SENTRY MEDIAN THRIEBEAM TL-4 WITH RIDERPRO MOTORCYCLIST DEVICE	
DRAWING NUMBER	S.B MD TL-4 - RIDERPRO	
DRAWN	CHECKED	APPROVED
W.R.		