


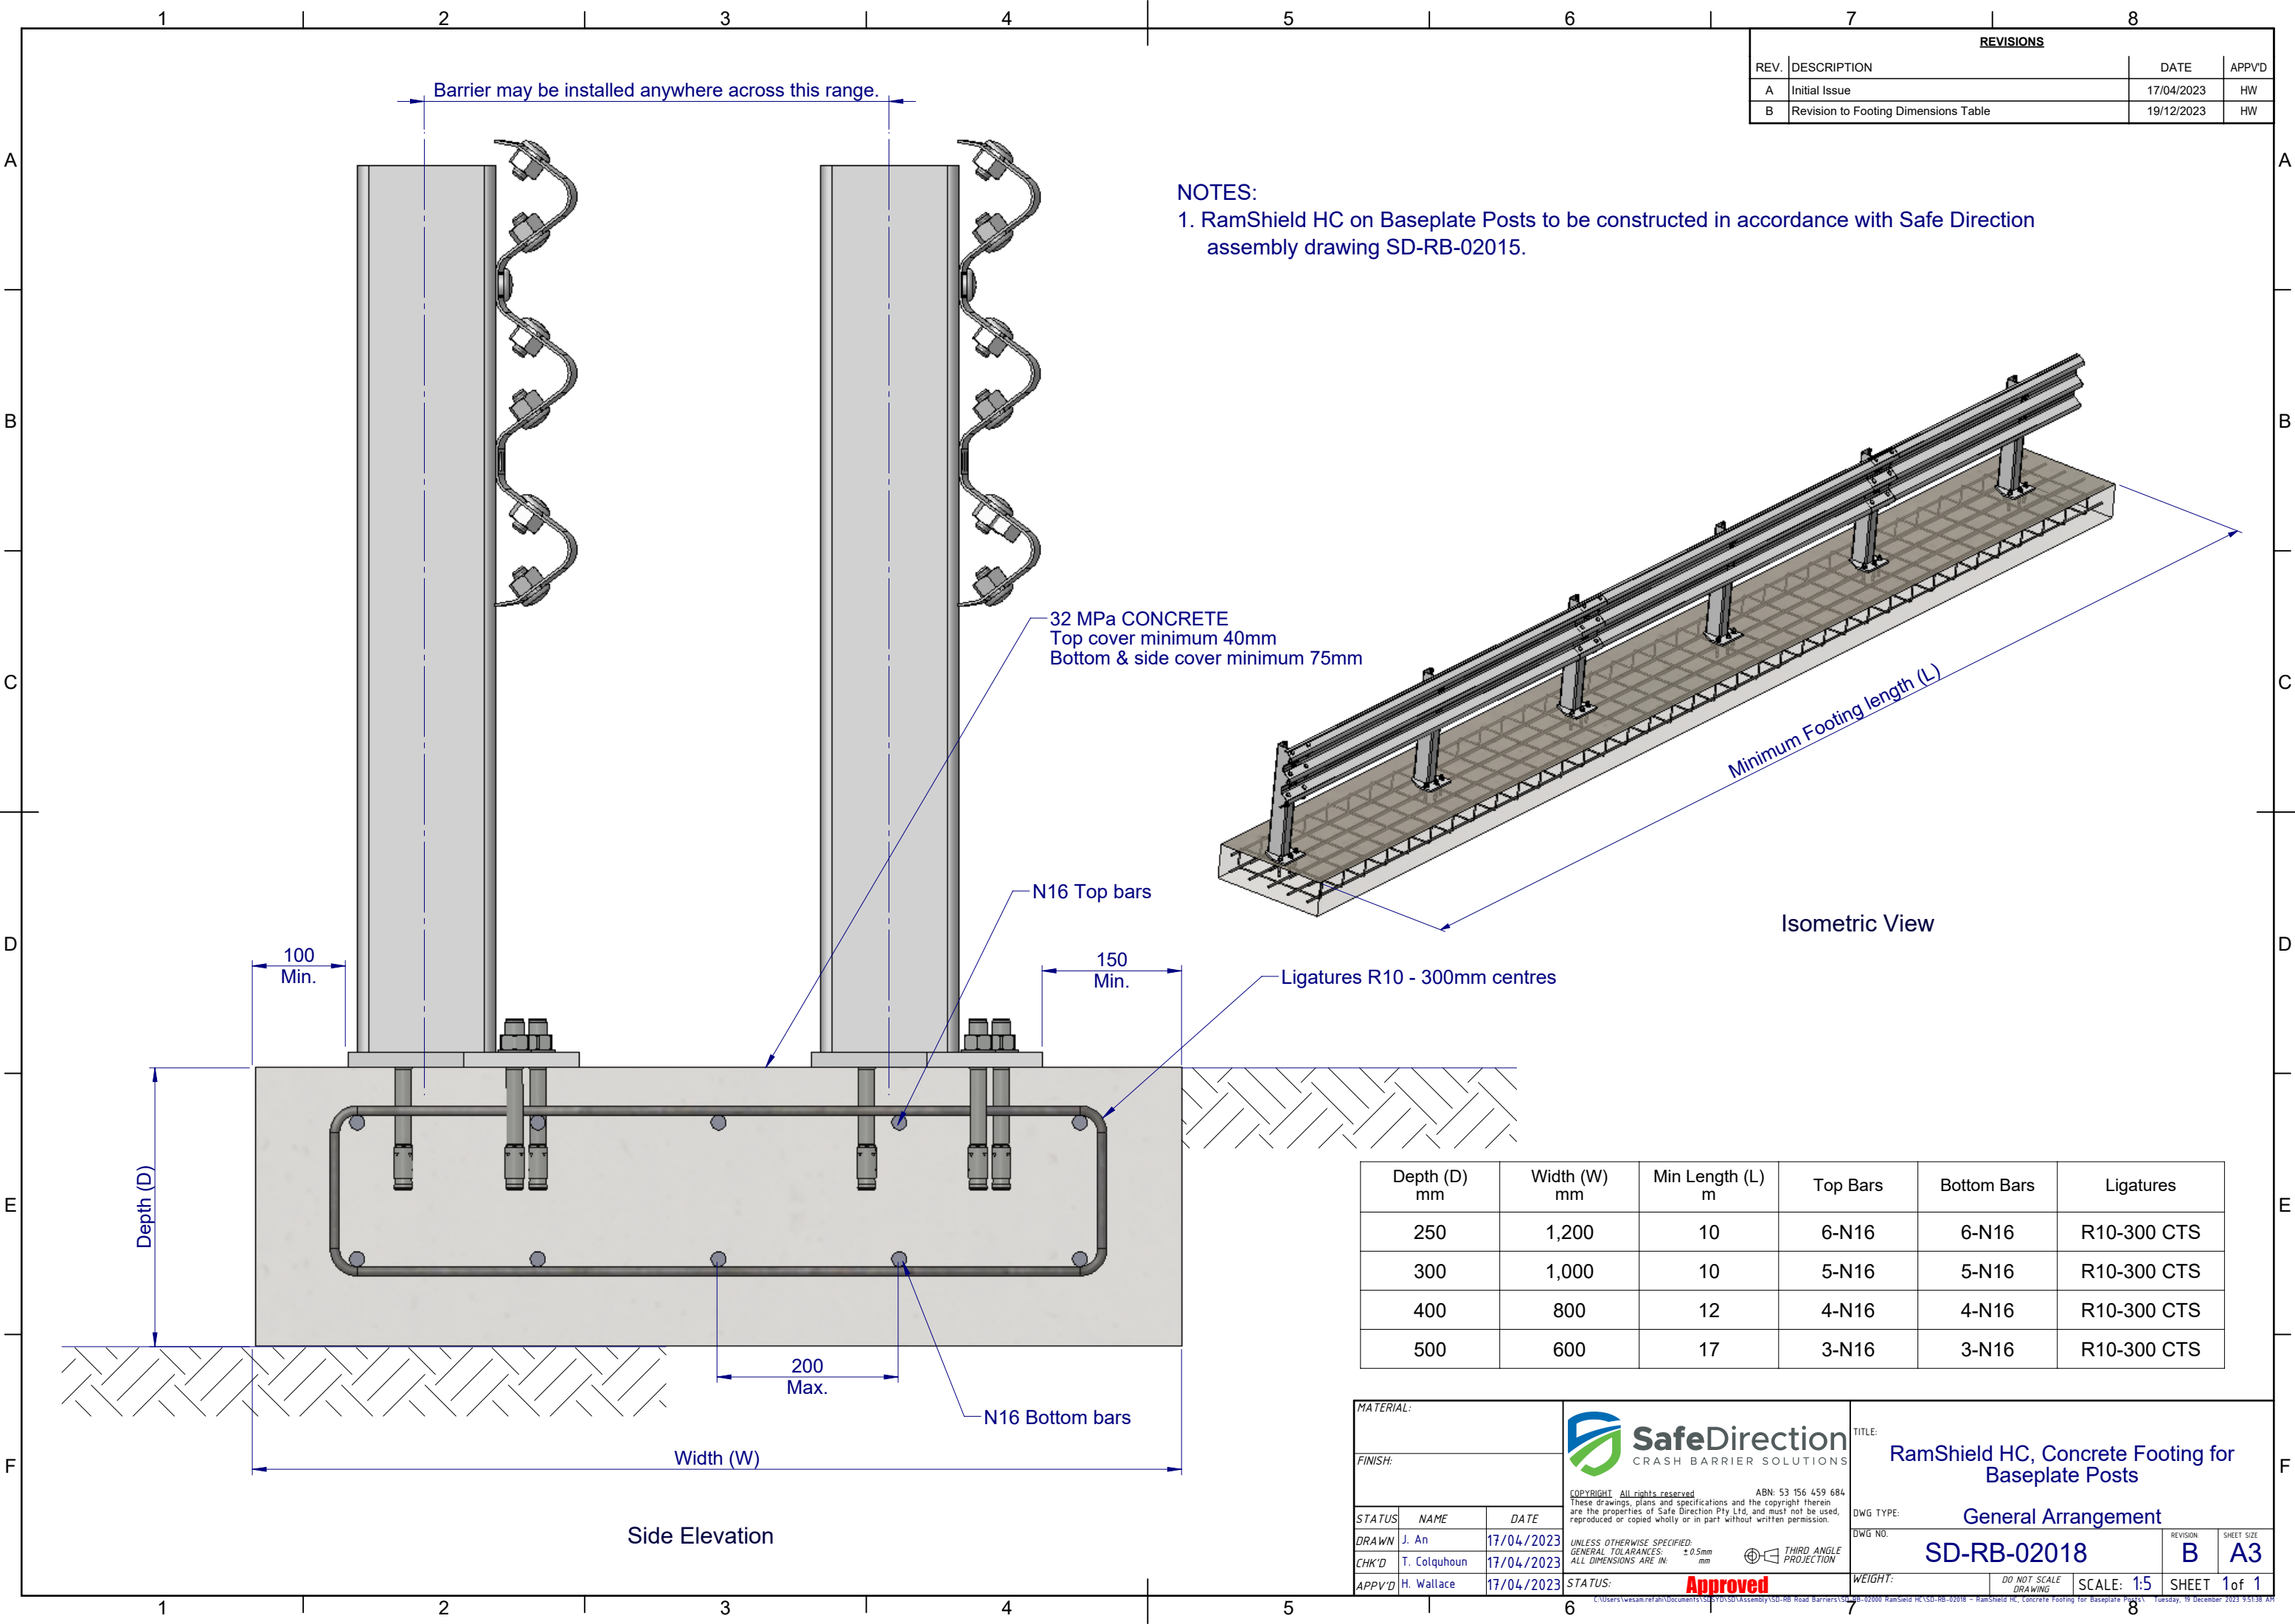

REVISIONS			
REV.	DESCRIPTION	DATE	APPVD
A	Initial Issue	17/04/2023	HW
B	Revision to Footing Dimensions Table	19/12/2023	HW

NOTES:
1. RamShield HC on Baseplate Posts to be constructed in accordance with Safe Direction assembly drawing SD-RB-02015.

Depth (D) mm	Width (W) mm	Min Length (L) m	Top Bars	Bottom Bars	Ligatures
250	1,200	10	6-N16	6-N16	R10-300 CTS
300	1,000	10	5-N16	5-N16	R10-300 CTS
400	800	12	4-N16	4-N16	R10-300 CTS
500	600	17	3-N16	3-N16	R10-300 CTS

MATERIAL:			 SafeDirection CRASH BARRIER SOLUTIONS COPYRIGHT: All rights reserved. ABN: 53 156 459 684 These drawings, plans and specifications and the copyright therein are the properties of Safe Direction Pty Ltd, and must not be used, reproduced or copied wholly or in part without written permission. UNLESS OTHERWISE SPECIFIED: GENERAL TOLERANCES: ± 0.5mm ALL DIMENSIONS ARE IN: mm  THIRD ANGLE PROJECTION	TITLE: RamShield HC, Concrete Footing for Baseplate Posts			
FINISH:				DWG TYPE: General Arrangement			
STATUS	NAME	DATE	DWG NO.			REVISION	SHEET SIZE
DRAWN	J. An	17/04/2023	SD-RB-02018			B	A3
CHK'D	T. Colquhoun	17/04/2023					
APPV'D	H. Wallace	17/04/2023	STATUS: Approved			WEIGHT: DO NOT SCALE DRAWING SCALE: 1:5 SHEET 1 of 1	