


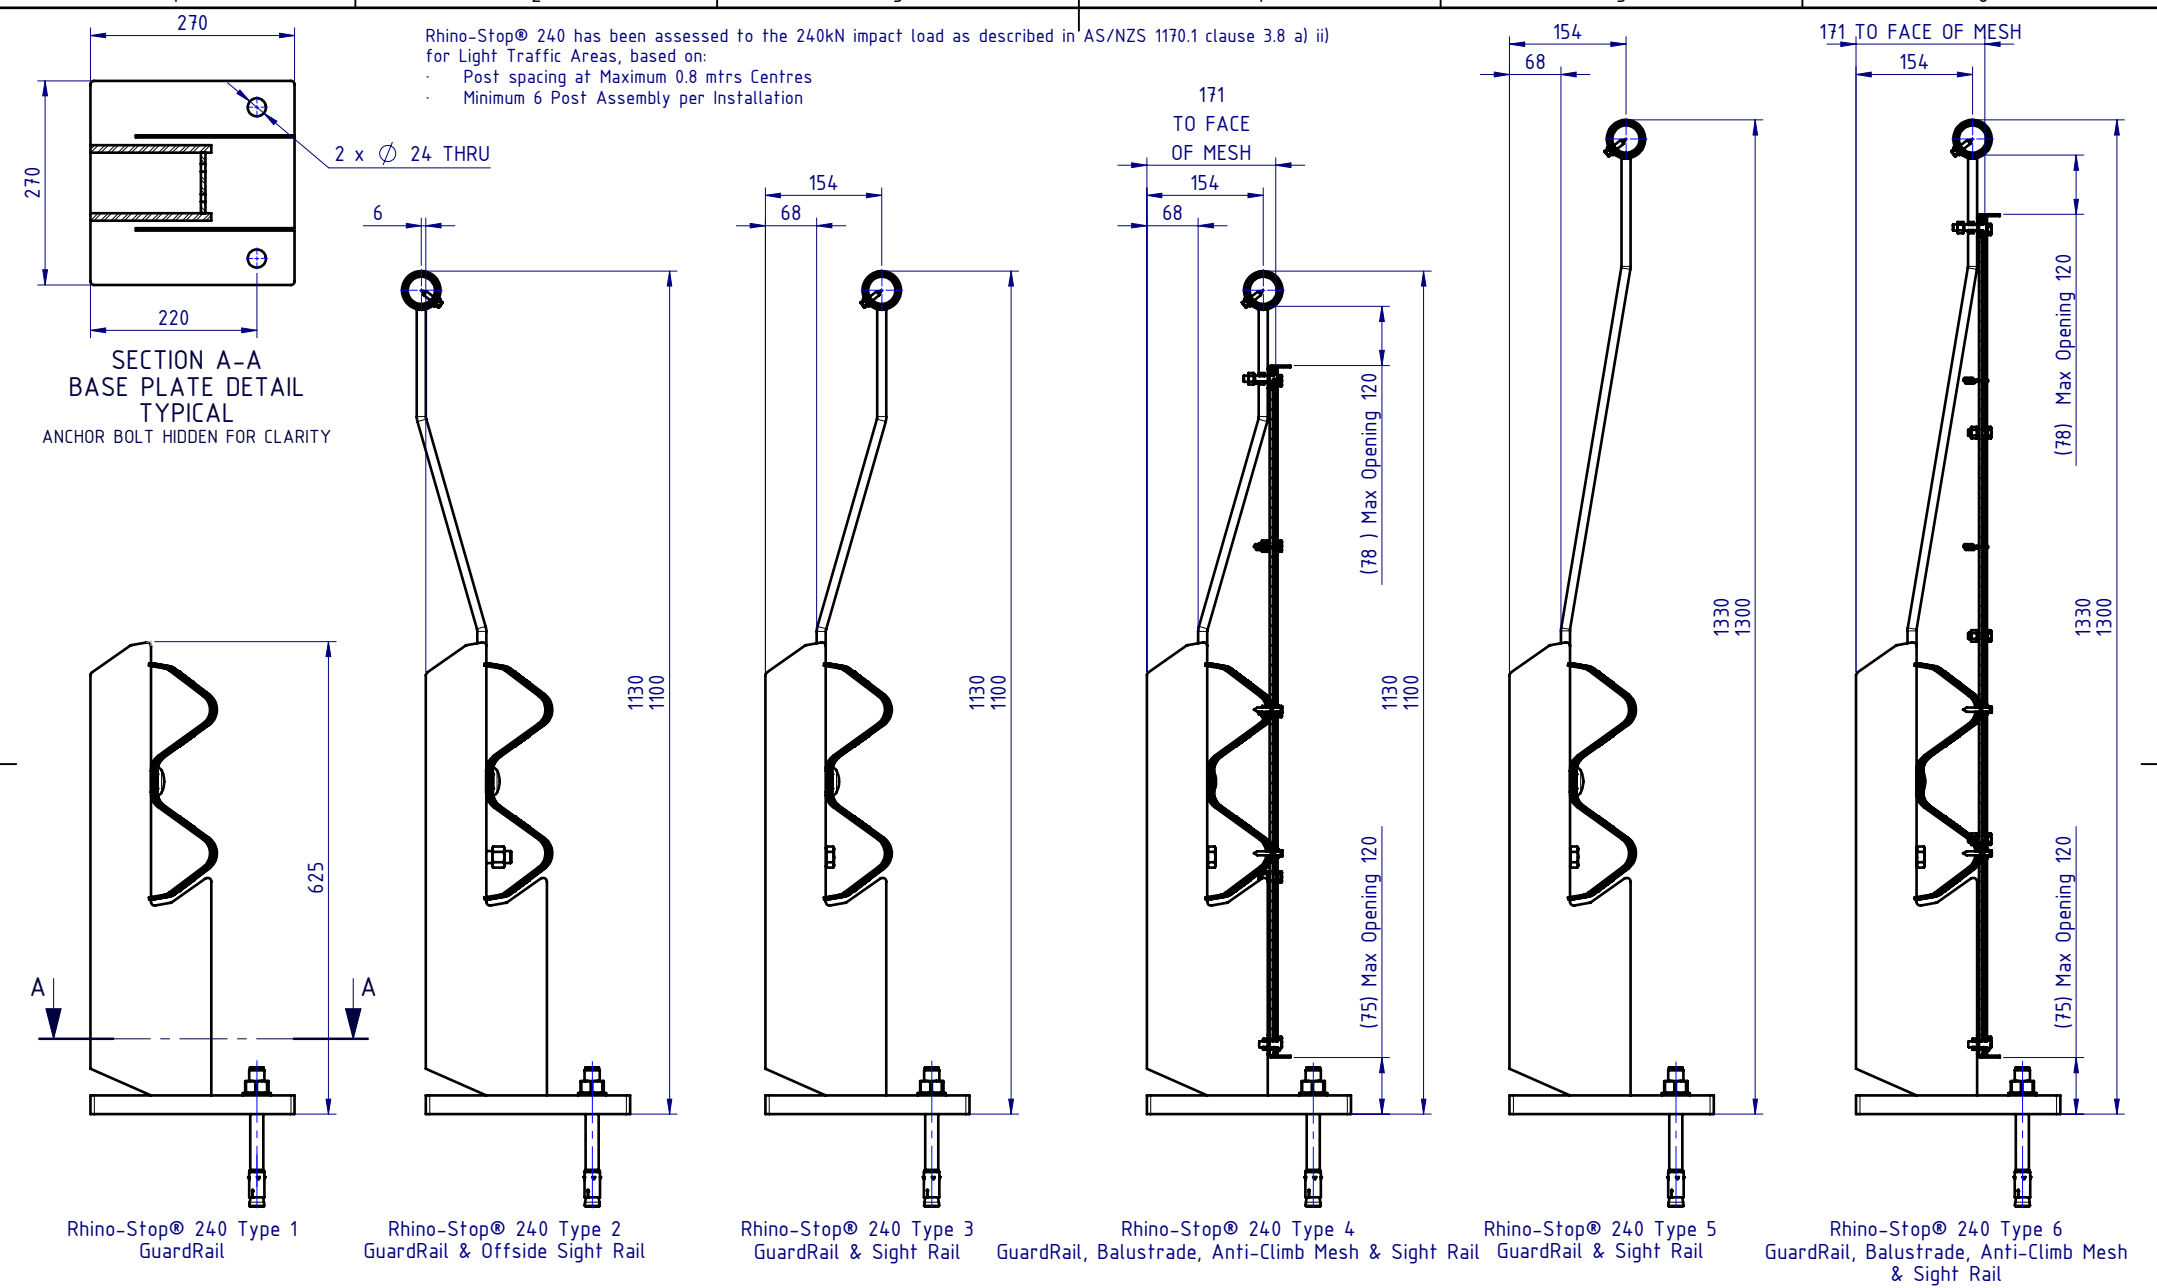

REVISIONS				
REV.	ZONE	DESCRIPTION	DATE	APPV'D
A		Original Issue, supersedes GR-WB-076	20/07/2022	HW
B		Rhino-Stop 240 Post, revision updated	27/06/2025	HW

MATERIAL:		
FINISH:		
STATUS	NAME	DATE
DRAWN	W. Rogulski	20/07/2022
CHK'D	T. Colquhoun	
APPV'D	H. Wallace	



SafeDirection
CRASH BARRIER SOLUTIONS

COPYRIGHT: All rights reserved. These drawings, plans and specifications and the copyright therein are the properties of Safe Direction Pty Ltd, and must not be used, reproduced or copied wholly or in part without written permission.

ABN: 53 156 459 684

U.N.O: TOLERANCES: ±1mm ALL DIMENSIONS ARE IN: mm

THIRD ANGLE PROJECTION

In DESIGN

TITLE: Carpark Barriers - Rhino-Stop® 240 Rhino-Stop® 240 GuardRail General Arrangement			
DWG NO.	SD-CP-05000	REVISION:	SHEET SIZE
		B	A4
WEIGHT: 749.5kg	DO NOT SCALE DRAWING	SCALE: 1:10	SHEET 1 of 1