

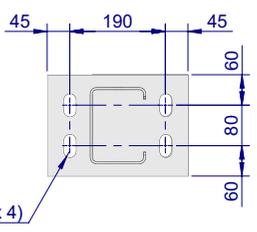



REV.	ZONE	DESCRIPTION	REVISIONS	DATE	APPV'D

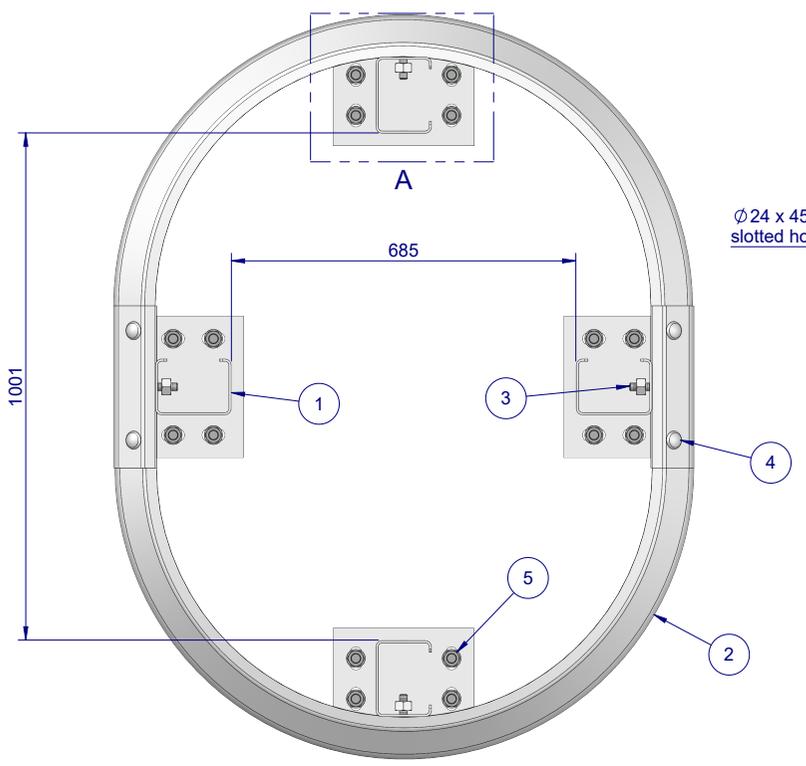

Detail A
(Baseplate)

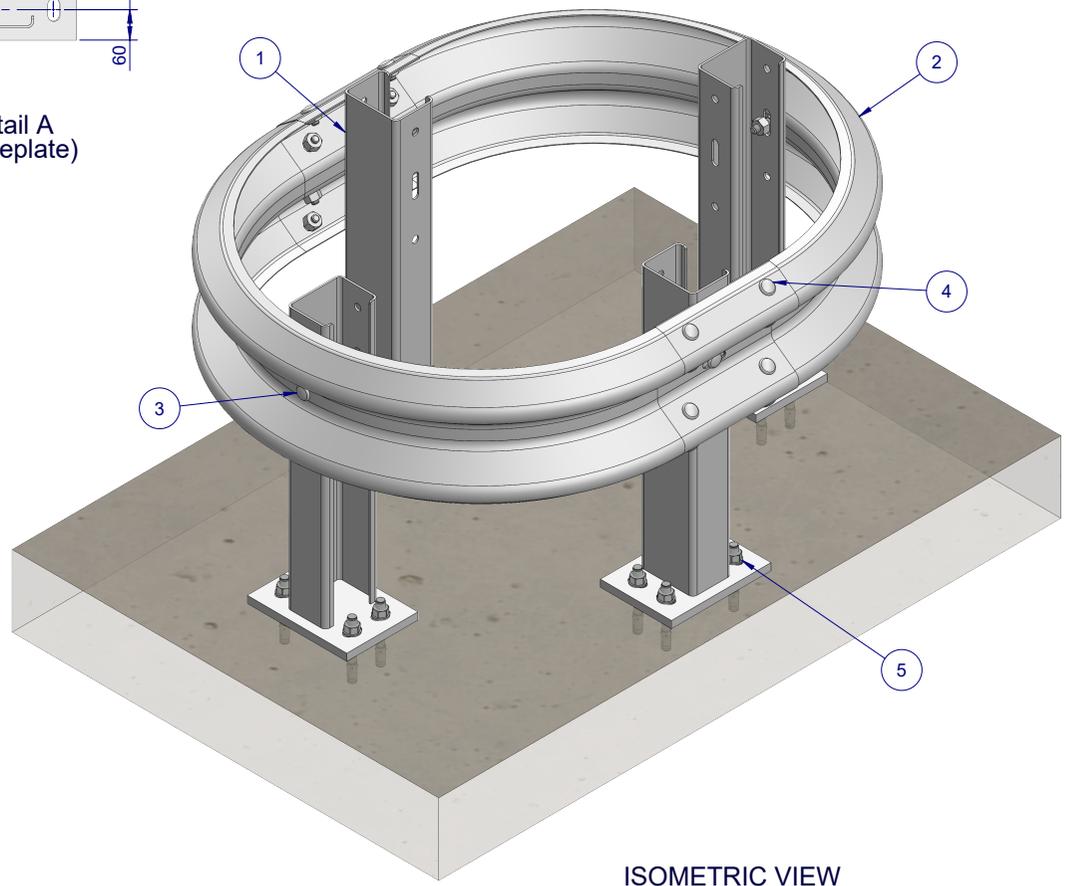

ISOMETRIC VIEW

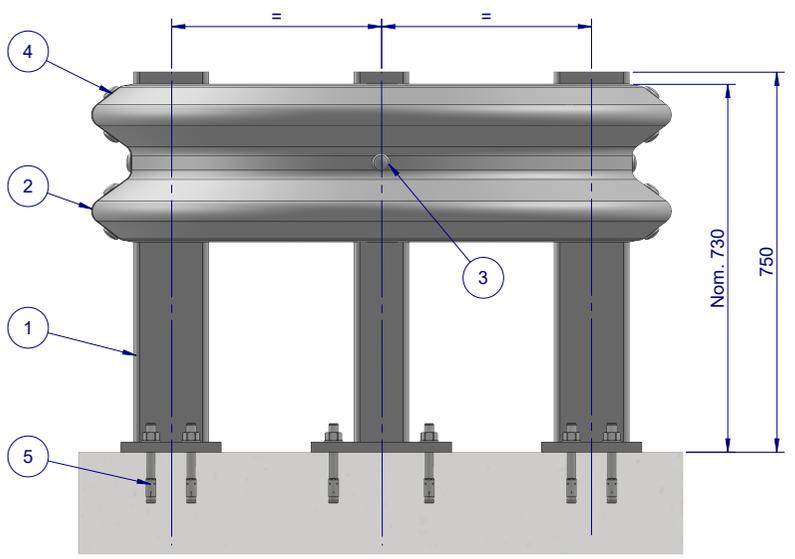

ELEVATION VIEW

Item No.	Part Number	Description
1	GR-PB-CS-0750-AG	C-Post on Baseplate
2	GR-WB-CV-2000-RG	2.0m W-Beam, Curved to a Half-Ring
3	GR-FS-16-0050-MG	M16x50 Mushroom Head Post Bolt & Oversize Nut, Class 4.6
4	GR-FS-16-0032-MG	M16x32 Mushroom Head Splice Bolt & Oversize Nut, Class 8.8
5	GR-FS-20-0160-HG	M20x160 Anchor

MATERIAL:		 SafeDirection CRASH BARRIER SOLUTIONS	TITLE: Car Park Barrier Column Guard with C-Posts Type 1	
FINISH:			General Arrangement	
STATUS	NAME	DATE	DWG NO.	REVISION: SHEET SIZE
DRAWN	J. An	10/01/2023	SD-CP-08000	A A4
CHK'D	T. Colquhoun	10/01/2023		
APPV'D	H. Wallace	10/01/2023	WEIGHT:	DO NOT SCALE DRAWING
U.N.O. TOLERANCES: ±1mm ALL DIMENSIONS ARE IN: mm			SCALE: 1:15	SHEET 1 of 1
STATUS: APPROVED			Tuesday, 31 January 2023 12:39:57 PM	