
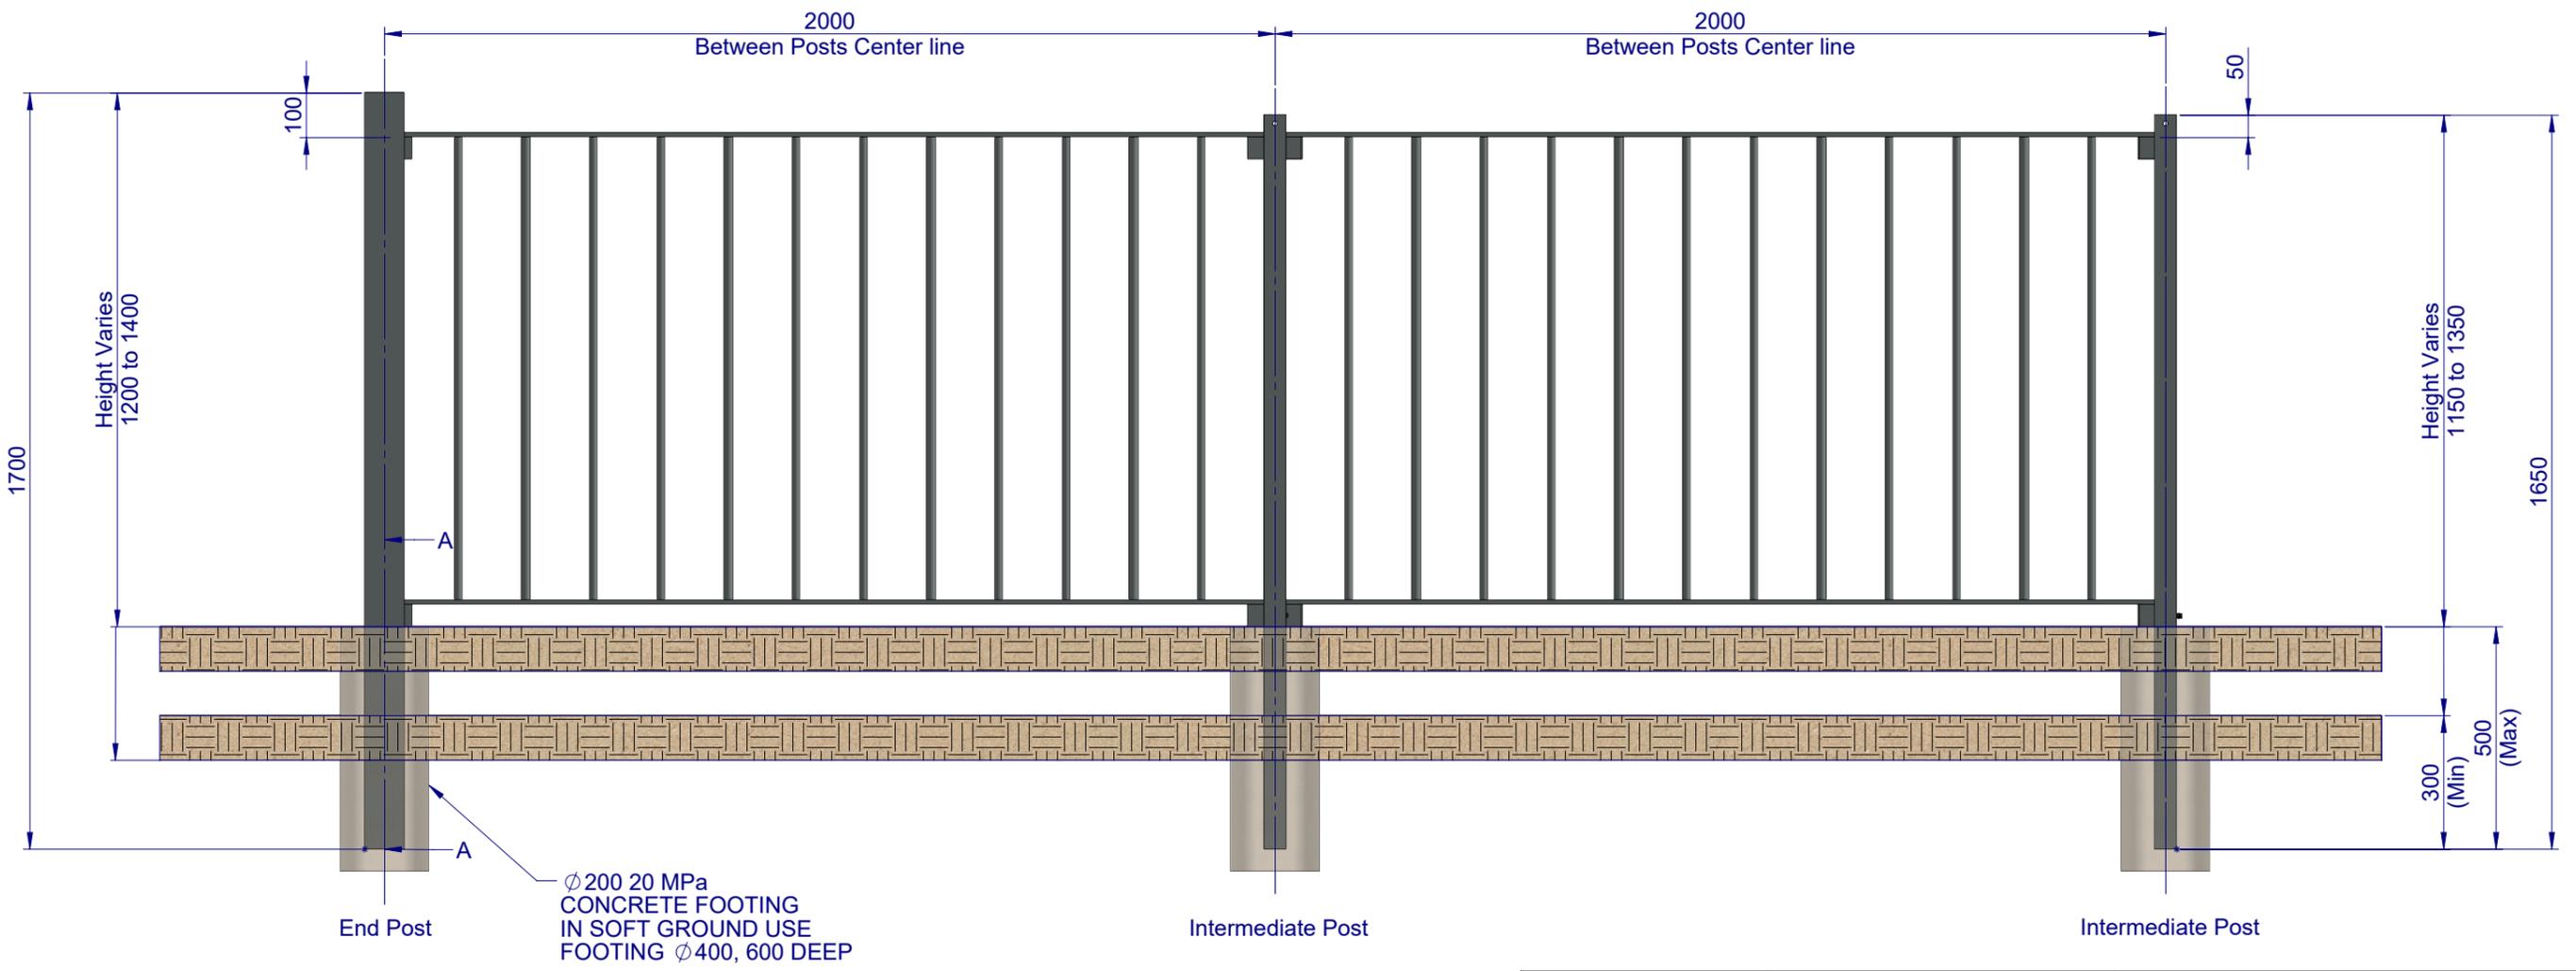


REVISIONS			DATE	APPVD
REV.	ZONE	DESCRIPTION		

**Plan View**  
Baluster Orientation

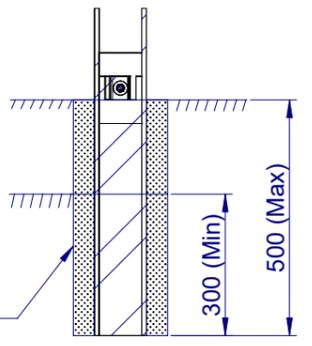

**Front View**

Panel Type	Location	Panel Part No.
Type 1	Verge Type	PF-VP-T1-2000-AP
Type 1	Median Type	PF-MP-T1-2000-AP

Post Type	Location	Post Part No.	Cap (Cross Break) No.
Inground	End	PF-PG-IS-1700-AP	N/A
Inground	Intermediate	PF-PG-IS-1650-AP	PF-MX-MX-0001-AP

MATERIAL:		
FINISH:		
STATUS	NAME	DATE
DRAWN	J. An	19/12/2022
CHK'D	T. Colquhoun	19/12/2022
APPV'D	H. Wallace	19/12/2022

**SafeDirection**  
CRASH BARRIER SOLUTIONS

COPYRIGHT All rights reserved. These drawings, plans and specifications and the copyright therein are the properties of Safe Direction Pty Ltd, and must not be used, reproduced or copied wholly or in part without written permission.


ABN: 53 156 459 684

UNLESS OTHERWISE SPECIFIED: GENERAL TOLERANCES: ±0.5mm mm

THIRD ANGLE PROJECTION

**APPROVED**


PROJECT:	Type 1 Pedestrian Fence, 2m Ctrs, Inground Posts		
TITLE:	Default		
CONFIGURATION:	General Arrangement		
DWG TYPE:	SD-FE-01000		
DWG NO.:	REVISION:	SHEET SIZE	
	A	A3	
WEIGHT:	DO NOT SCALE DRAWING	SCALE: 1:15	SHEET 1 of 4

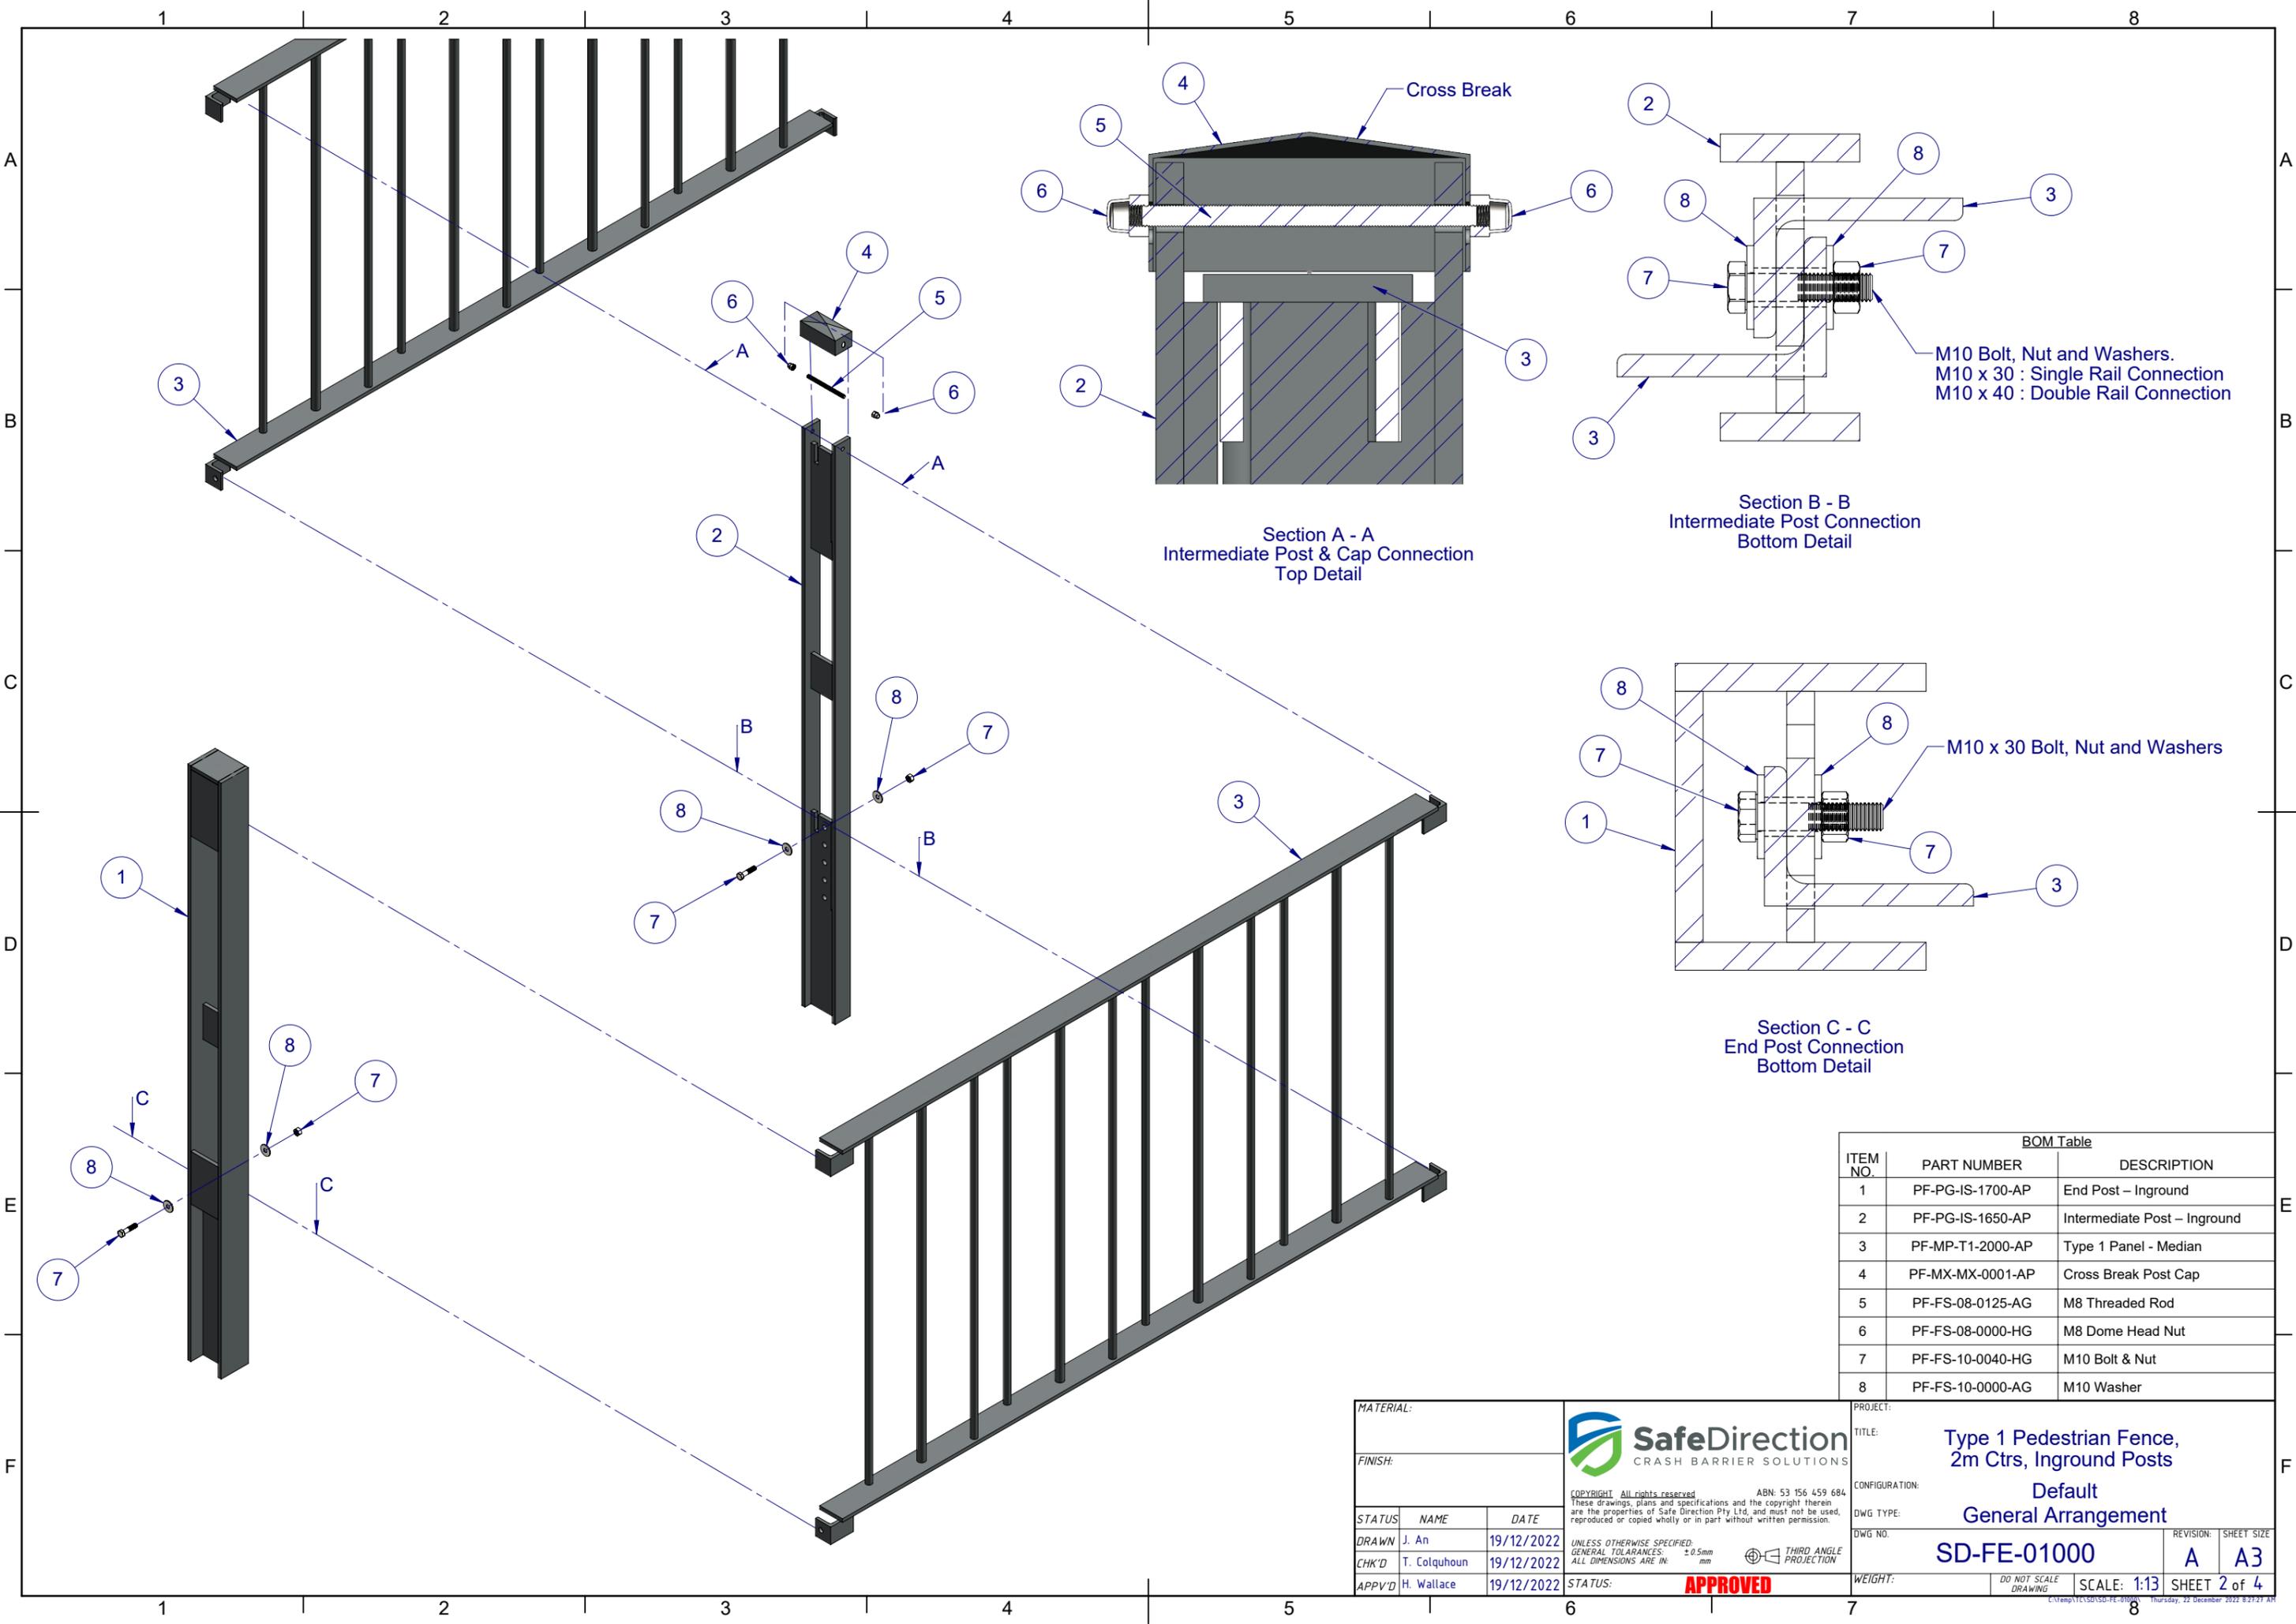

BOM Table		
ITEM NO.	PART NUMBER	DESCRIPTION
1	PF-PG-IS-1700-AP	End Post – Inground
2	PF-PG-IS-1650-AP	Intermediate Post – Inground
3	PF-MP-T1-2000-AP	Type 1 Panel - Median
4	PF-MX-MX-0001-AP	Cross Break Post Cap
5	PF-FS-08-0125-AG	M8 Threaded Rod
6	PF-FS-08-0000-HG	M8 Dome Head Nut
7	PF-FS-10-0040-HG	M10 Bolt & Nut
8	PF-FS-10-0000-AG	M10 Washer

MATERIAL:			PROJECT:												
FINISH:			TITLE: Type 1 Pedestrian Fence, 2m Ctrs, Inground Posts												
STATUS:		CONFIGURATION: Default		REVISION: SHEET SIZE											
<table border="1"> <thead> <tr> <th>STATUS</th> <th>NAME</th> <th>DATE</th> </tr> </thead> <tbody> <tr> <td>DRAWN</td> <td>J. An</td> <td>19/12/2022</td> </tr> <tr> <td>CHK'D</td> <td>T. Colquhoun</td> <td>19/12/2022</td> </tr> <tr> <td>APPV'D</td> <td>H. Wallace</td> <td>19/12/2022</td> </tr> </tbody> </table>	STATUS	NAME	DATE		DRAWN	J. An	19/12/2022	CHK'D	T. Colquhoun	19/12/2022	APPV'D	H. Wallace	19/12/2022	DWG TYPE: General Arrangement DWG NO: SD-FE-01000 WEIGHT:	
STATUS	NAME	DATE													
DRAWN	J. An	19/12/2022													
CHK'D	T. Colquhoun	19/12/2022													
APPV'D	H. Wallace	19/12/2022													
UNLESS OTHERWISE SPECIFIED: GENERAL TOLERANCES: ±0.5mm ALL DIMENSIONS ARE IN: mm		SCALE: 1:13 SHEET 2 of 4		APPROVED											

ITEM NO.	PART NUMBER	DESCRIPTION
1	PF-PG-IS-1700-AP	End Post – Inground
2	PF-PG-IS-1650-AP	Intermediate Post – Inground
3	PF-MP-T1-2000-AP	Type 1 Panel - Median
4	PF-MX-MX-0001-AP	Cross Break Post Cap
5	PF-FS-08-0125-AG	M8 Threaded Rod
6	PF-FS-08-0000-HG	M8 Dome Head Nut
7	PF-FS-10-0040-HG	M10 Bolt & Nut
8	PF-FS-10-0000-AG	M10 Washer

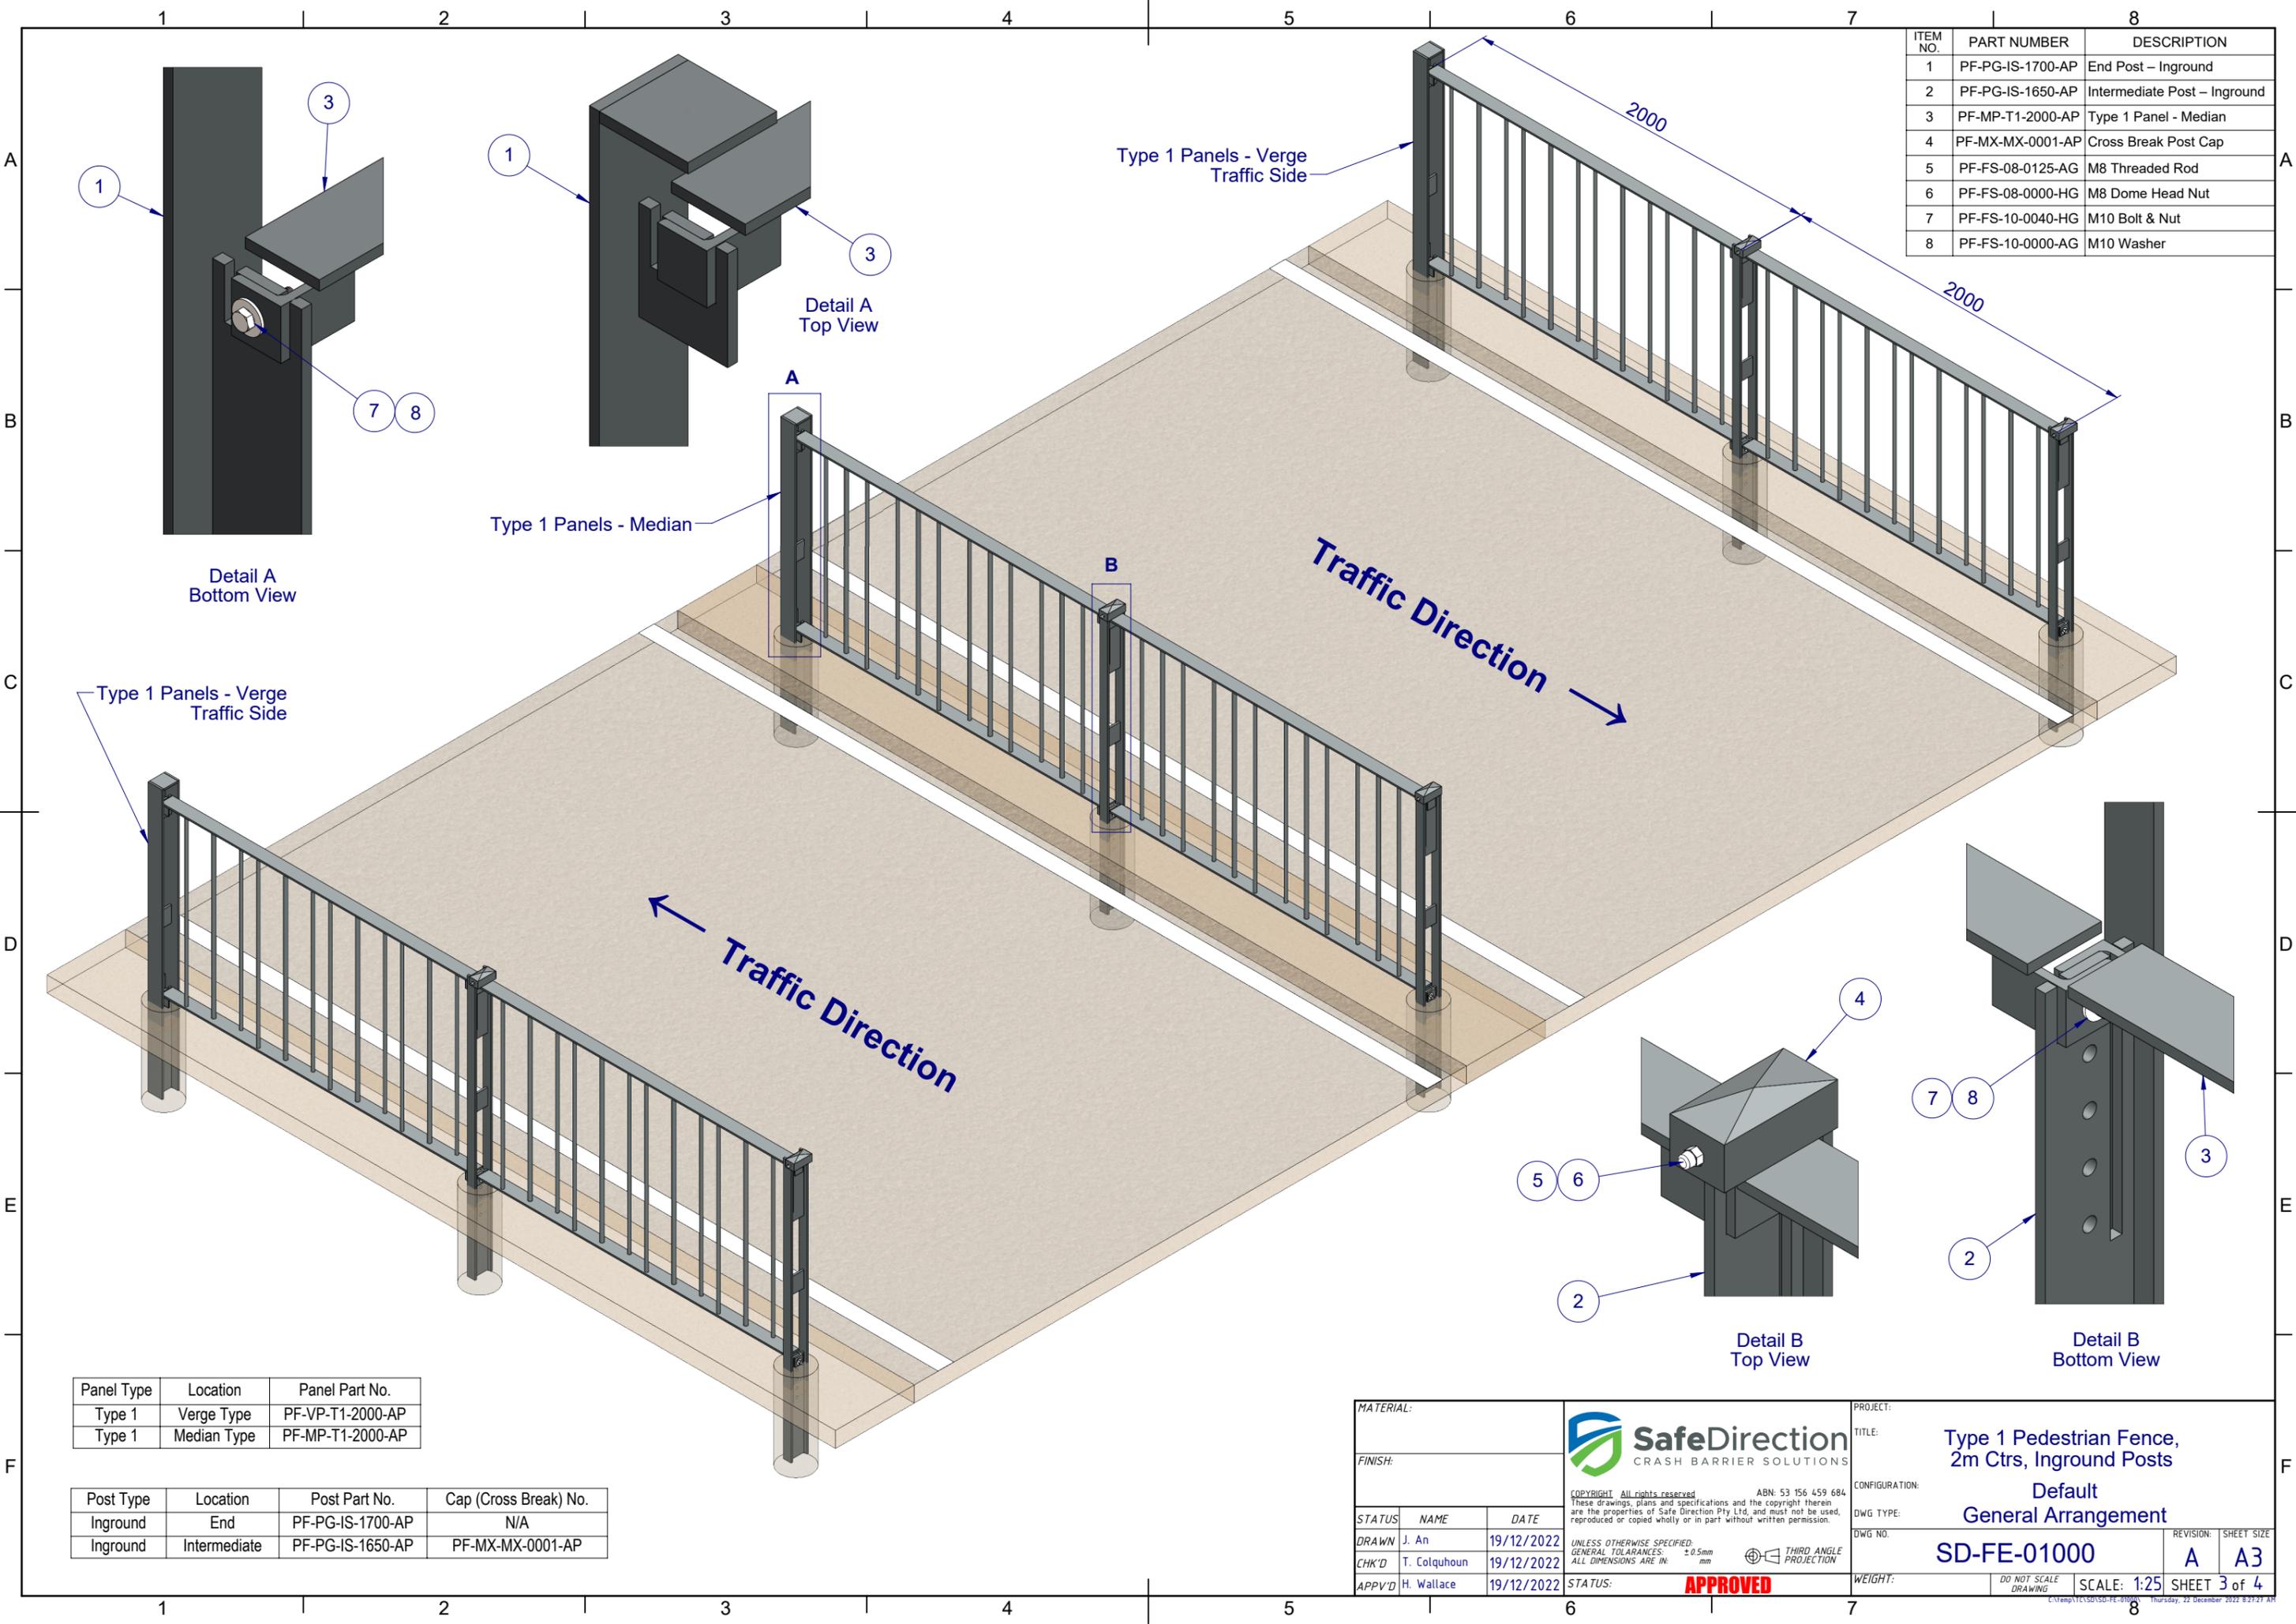

Panel Type	Location	Panel Part No.
Type 1	Verge Type	PF-VP-T1-2000-AP
Type 1	Median Type	PF-MP-T1-2000-AP

Post Type	Location	Post Part No.	Cap (Cross Break) No.
Inground	End	PF-PG-IS-1700-AP	N/A
Inground	Intermediate	PF-PG-IS-1650-AP	PF-MX-MX-0001-AP

MATERIAL:		
FINISH:		
STATUS	NAME	DATE
DRAWN	J. An	19/12/2022
CHK'D	T. Colquhoun	19/12/2022
APPV'D	H. Wallace	19/12/2022

**SafeDirection**  
CRASH BARRIER SOLUTIONS

COPYRIGHT All rights reserved. These drawings, plans and specifications and the copyright therein are the properties of Safe Direction Pty Ltd, and must not be used, reproduced or copied wholly or in part without written permission.


ABN: 53 156 459 684

UNLESS OTHERWISE SPECIFIED: GENERAL TOLERANCES: ±0.5mm ALL DIMENSIONS ARE IN: mm

THIRD ANGLE PROJECTION

**APPROVED**

PROJECT:	TITLE: Type 1 Pedestrian Fence, 2m Ctrs, Inground Posts	
CONFIGURATION:	Default	
DWG TYPE:	General Arrangement	
DWG NO:	SD-FE-01000	REVISION: SHEET SIZE
WEIGHT:	SCALE: 1:25	A A3
SHEET 3 of 4		

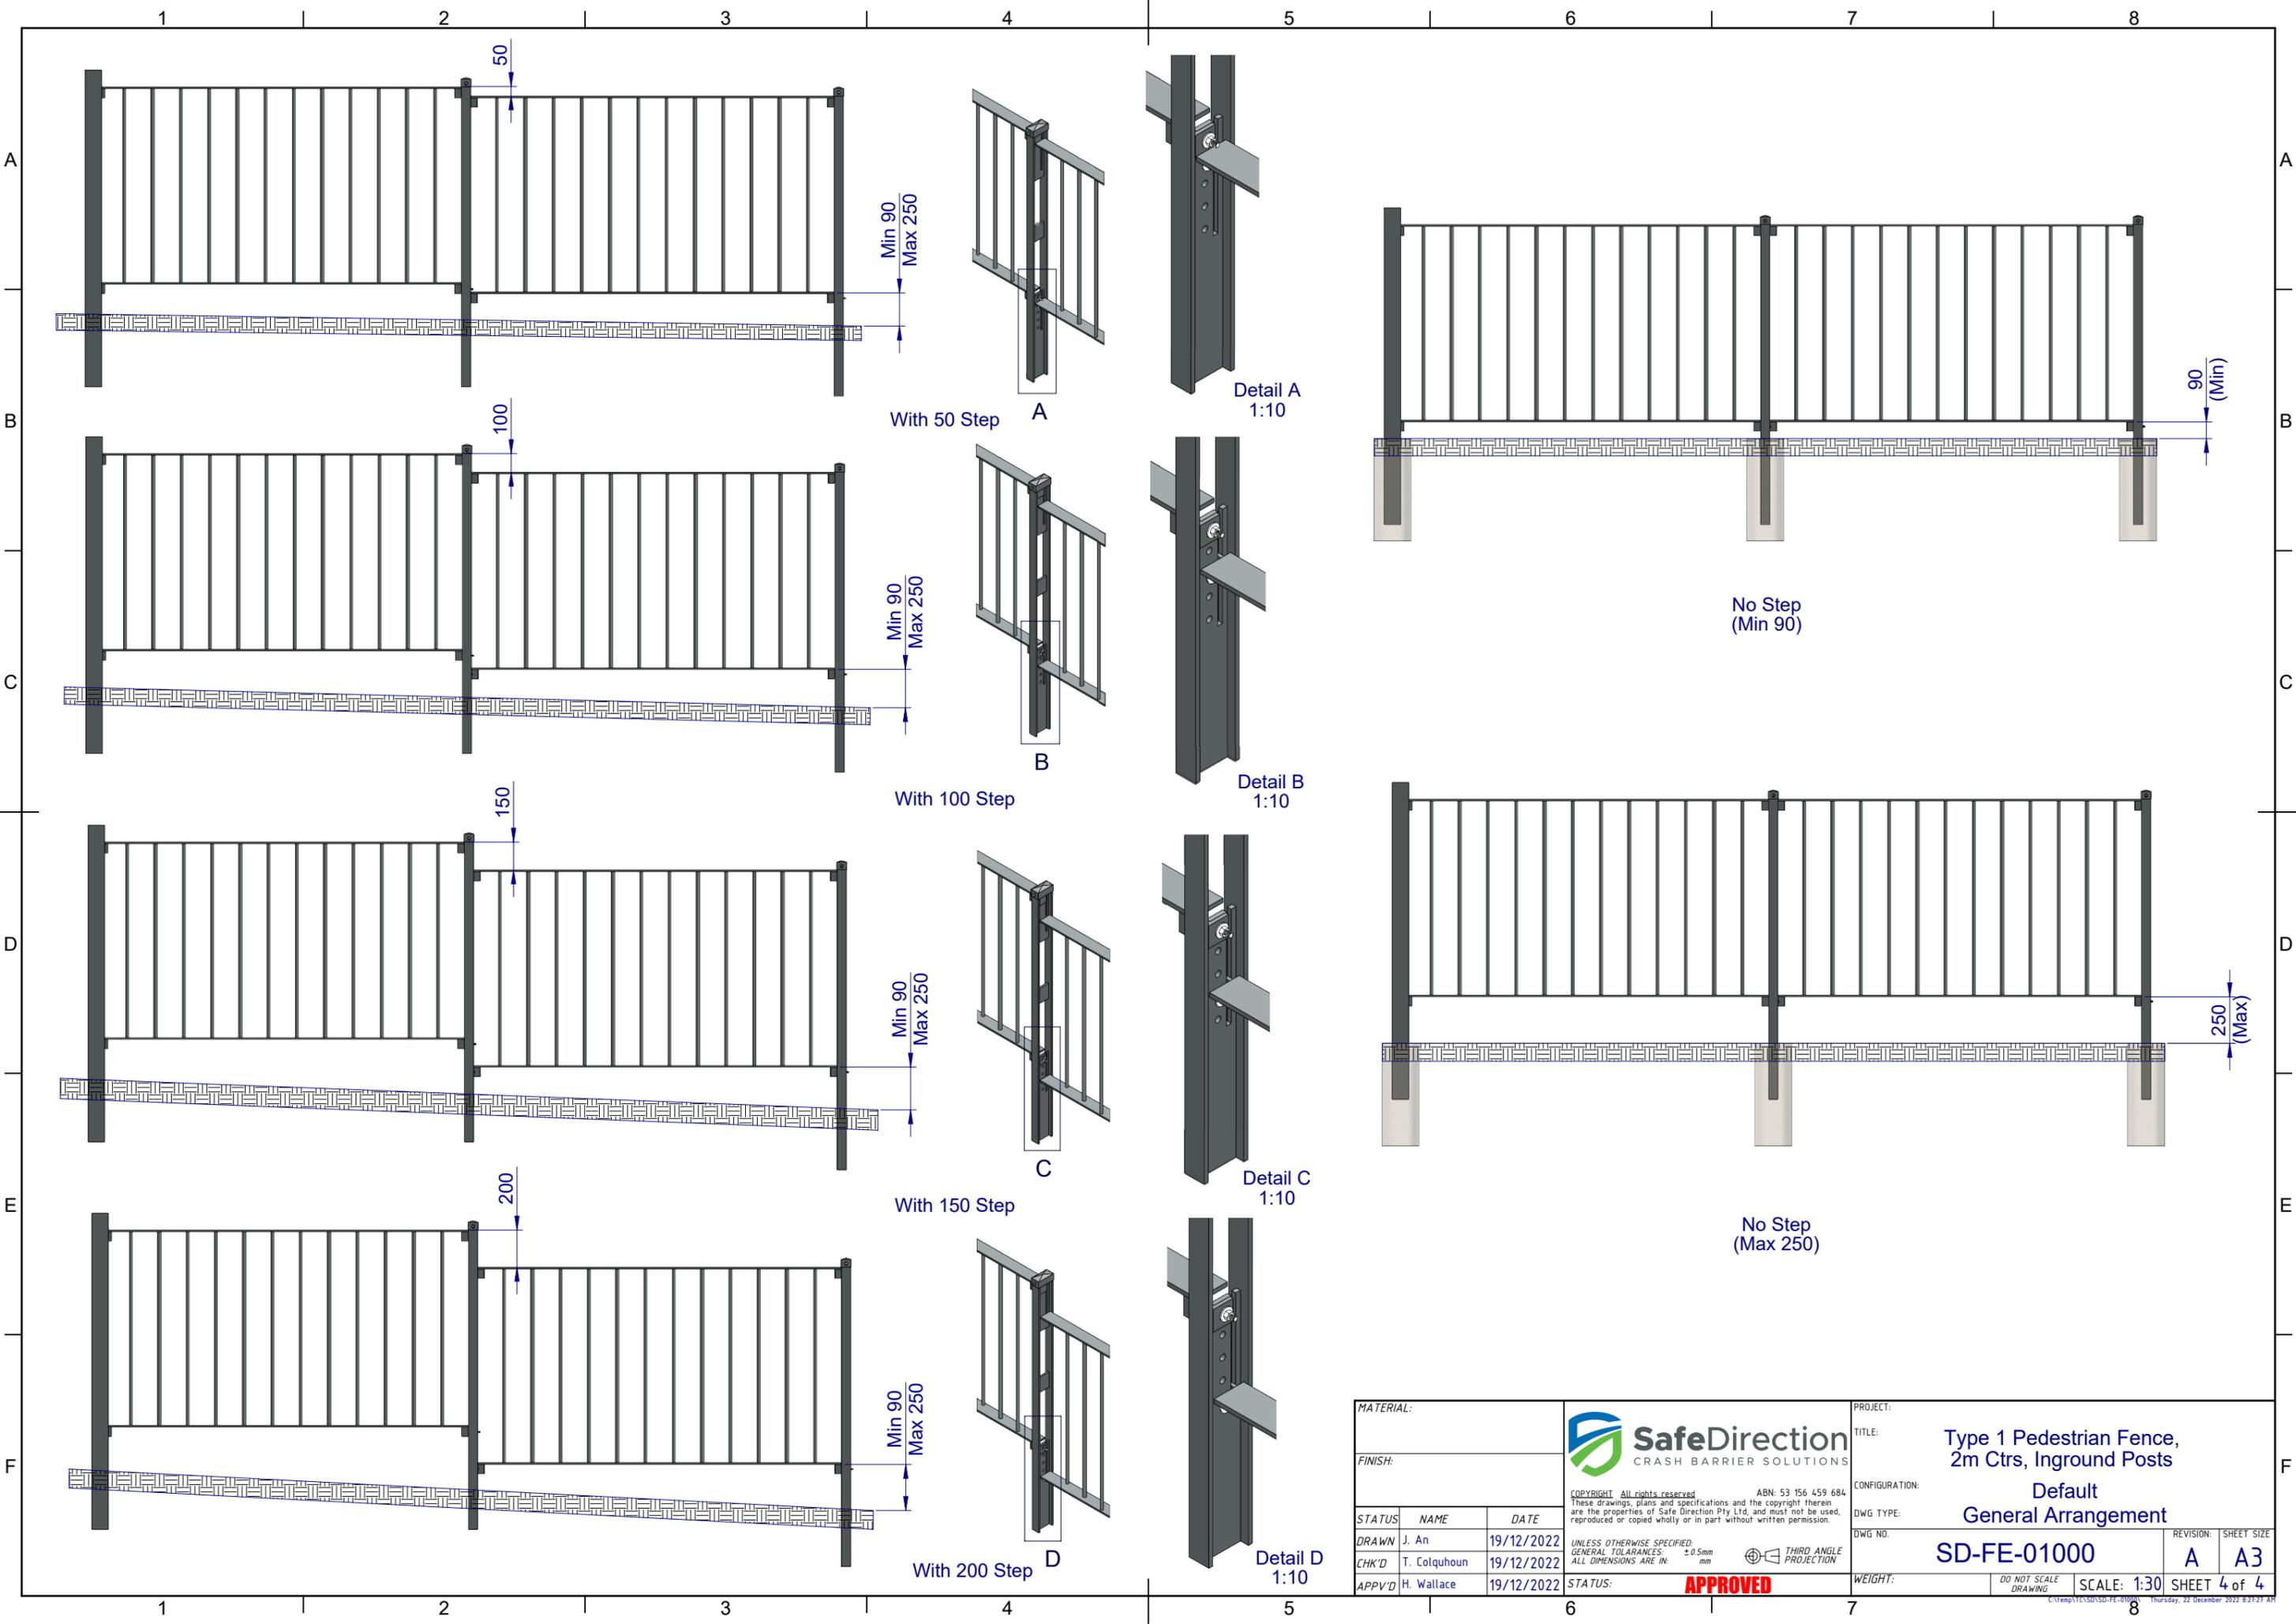

MATERIAL:		
FINISH:		
STATUS	NAME	DATE
DRAWN	J. An	19/12/2022
CHK'D	T. Colquhoun	19/12/2022
APPV'D	H. Wallace	19/12/2022

**SafeDirection**  
CRASH BARRIER SOLUTIONS

COPYRIGHT All rights reserved. These drawings, plans and specifications and the copyright therein are the properties of Safe Direction Pty Ltd, and must not be used, reproduced or copied wholly or in part without written permission.

ABN: 53 156 459 684

UNLESS OTHERWISE SPECIFIED: GENERAL TOLERANCES: ±0.5mm ALL DIMENSIONS ARE IN: mm

THIRD ANGLE PROJECTION

**APPROVED**

PROJECT:	Type 1 Pedestrian Fence, 2m Ctrs, Inground Posts	
TITLE:	Default General Arrangement	
CONFIGURATION:	Default General Arrangement	
DWG NO:	SD-FE-01000	REVISION: SHEET SIZE
WEIGHT:	SCALE: 1:30	A A3
SHEET 4 of 4		