

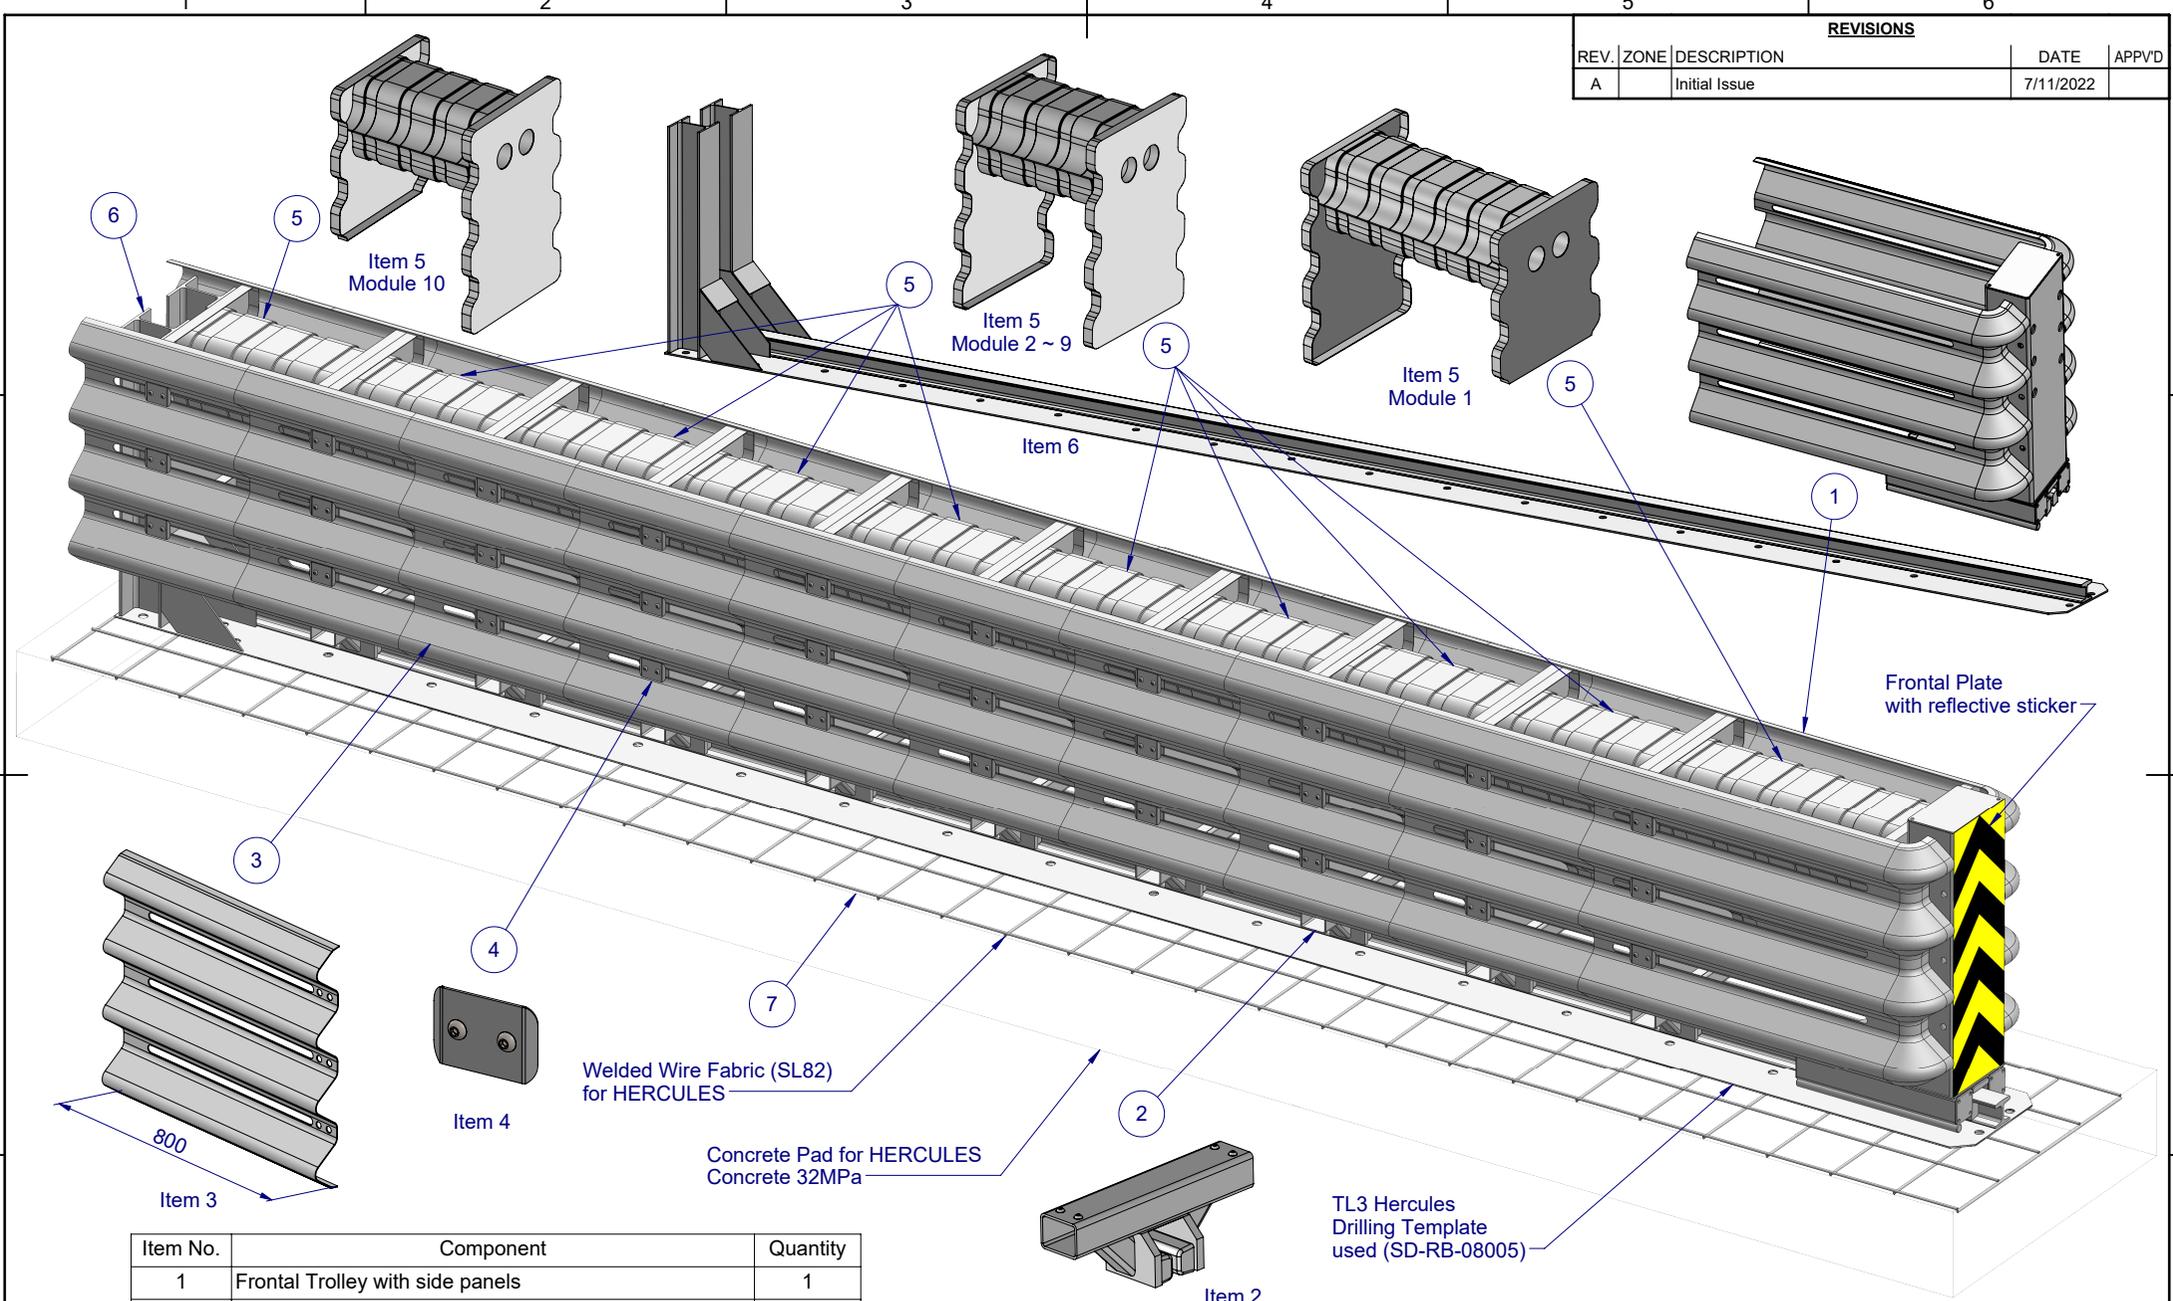
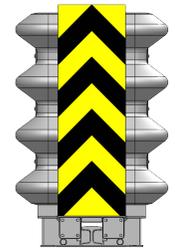


REVISIONS				DATE	APPVD
REV.	ZONE	DESCRIPTION			
A		Initial Issue		7/11/2022	

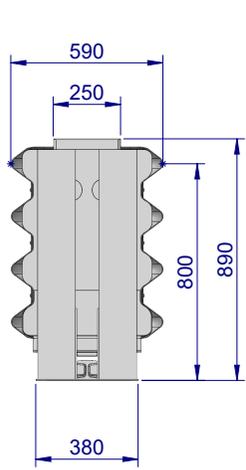

Item No.	Component	Quantity
1	Frontal Trolley with side panels	1
2	Collapsible beam support (module 1-10)	10
3	4-beam side panel	18
4	Sliding element	60
5	Collapsible beam module	10
6	Steel Base with welded sliding rail and backstop	1
7	TL3 Hercules Concrete Pad (SD-RB-08004)	1

MATERIAL: FINISH:		SafeDirection CRASH BARRIER SOLUTIONS	TITLE: Road Barriers TL3 Hercules Assembly General Arrangement	
STATUS NAME DATE DRAWN J. An 4/11/2022 CHK'D T. Colquhoun 4/11/2022 APPVD H. Wallace 4/11/2022			COPYRIGHT All rights reserved These drawings, plans and specifications and the copyright therein are the properties of Safe Direction Pty Ltd. and must not be used, reproduced or copied wholly or in part without written permission. U.N.O. TOLERANCES: ±1mm ALL DIMENSIONS ARE IN: mm	DWG NO. SD-RB-08001
STATUS: 		WEIGHT:	DO NOT SCALE DRAWING SCALE: 1:20	SHEET 1 of 2

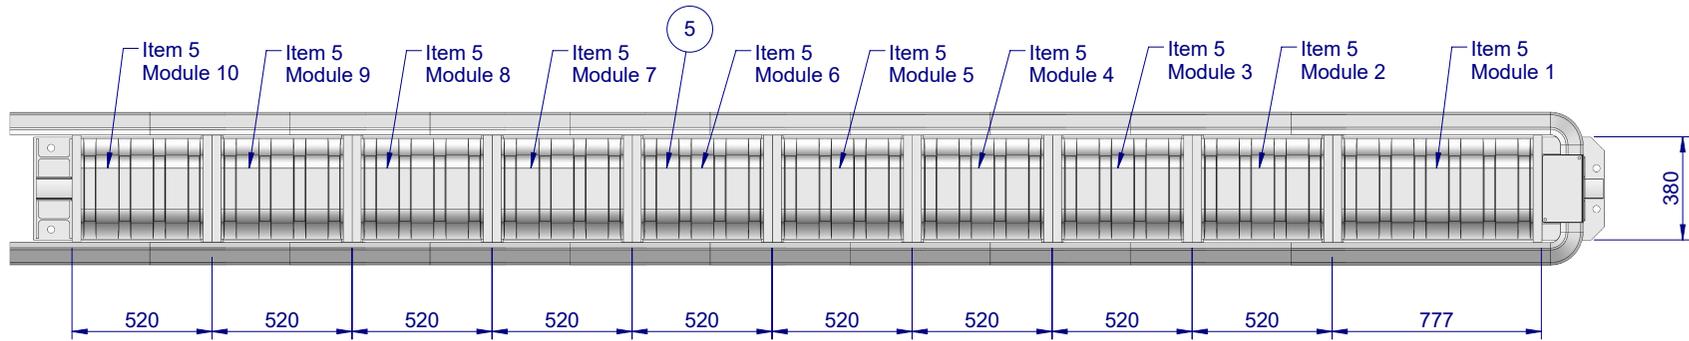

Item No.	Component	Quantity
1	Frontal Trolley with side panels	1
2	Collapsible beam support (module 1-10)	10
3	4-beam side panel	18
4	Sliding element	60
5	Collapsible beam module	10
6	Steel Base with welded sliding rail and backstop	1

MATERIAL:		 SafeDirection CRASH BARRIER SOLUTIONS	TITLE: Road Barriers TL3 Hercules Assembly	
FINISH:			General Arrangement	
STATUS	NAME	DATE	DWG NO.	REVISION: SHEET SIZE
DRAWN	J. An	4/11/2022	SD-RB-08001	A A4
CHK'D	T. Colquhoun	4/11/2022		
APPV'D	H. Wallace	4/11/2022	WEIGHT:	SCALE: 1:20 SHEET 2 of 2
COPYRIGHT: All rights reserved. These drawings, plans and specifications and the copyright therein are the properties of Safe Direction Pty Ltd. and must not be used, reproduced or copied wholly or in part without written permission.			U.N.O. TOLERANCES: ±1mm ALL DIMENSIONS ARE IN: mm	
U.N.O. TOLERANCES: ±1mm ALL DIMENSIONS ARE IN: mm			THIRD ANGLE PROJECTION	
STATUS: APPROVED			Monday, 7 November 2022 2:11:15 PM	