
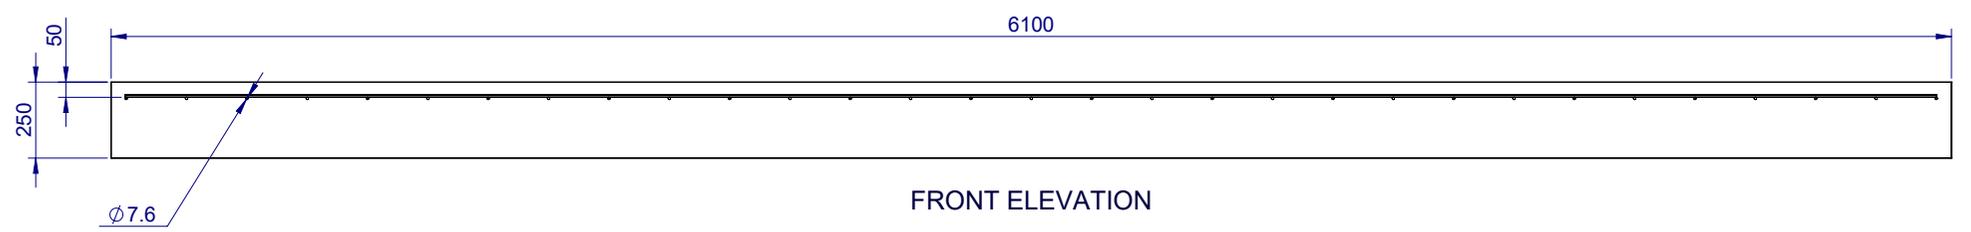


REVISIONS				
REV.	ZONE	DESCRIPTION	DATE	APPVD
A		Initial Issue	28/10/2022	HW

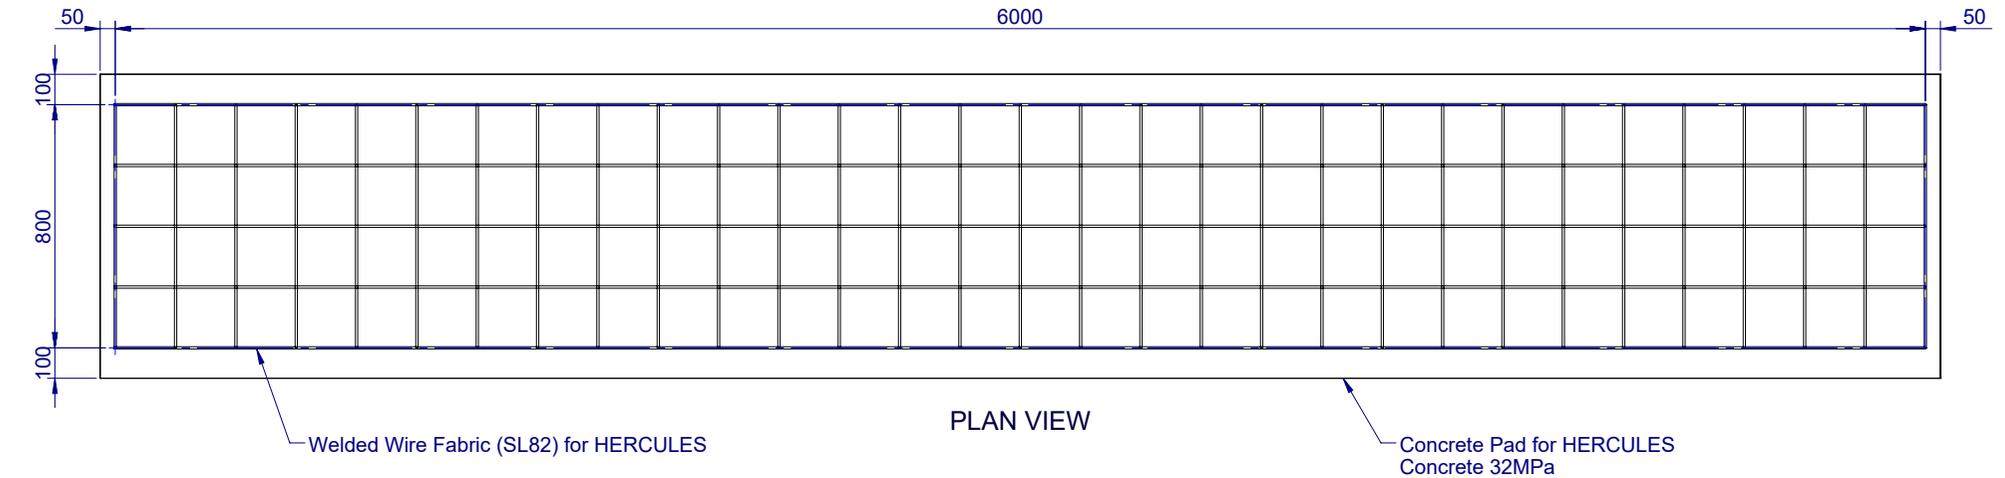

MATERIAL:		 SafeDirection CRASH BARRIER SOLUTIONS	TITLE:			
FINISH:			TL3 Hercules Concrete Pad General Arrangement			
STATUS	NAME	DATE	<small>COPYRIGHT: All rights reserved. These drawings, plans and specifications and the copyright therein are the properties of Safe Direction Pty Ltd. and must not be used, reproduced or copied wholly or in part without written permission.</small>	DWG NO.	REVISION:	SHEET SIZE
DRAWN	J. An	28/10/2022		SD-RB-08004	A	A4
CHK'D	T. Colquhoun	28/10/2022	<small>U.N.O. TOLARANCES: ±1mm ALL DIMENSIONS ARE IN: mm</small>	 THIRD ANGLE PROJECTION	WEIGHT: 3435.5kg	
APPVD	H. Wallace	28/10/2022			<small>DO NOT SCALE DRAWING</small>	
STATUS:			APPROVED		<small>C:\SDSYD\SD\Assembly\SD-RB Road Barriers\SD-RB-08000 Hercules\SD-RB-08004 - TL3 Hercules Concrete Pad.dwg Friday, 28 October 2022 1:14:32 PM</small>	