
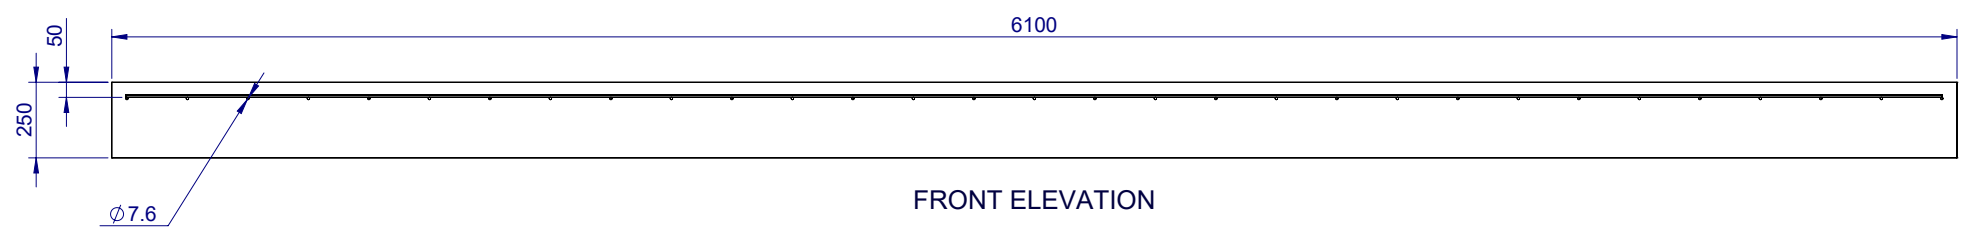



REVISIONS				
REV.	ZONE	DESCRIPTION	DATE	APPVD
A		initial Issue	28/10/2022	HW

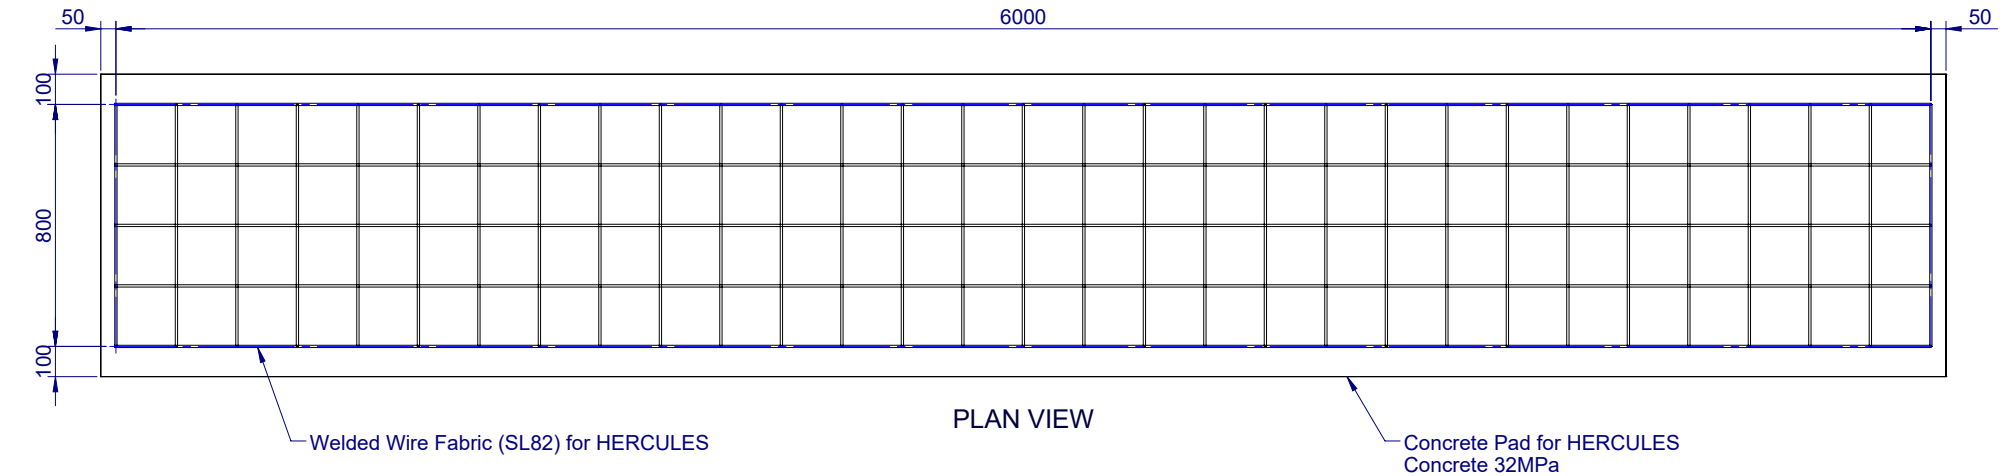

MATERIAL:			 SafeDirection CRASH BARRIER SOLUTIONS	TITLE:	
FINISH:				TL3 Hercules Concrete Pad	
<small>COPYRIGHT: All rights reserved. These drawings, plans and specifications and the copyright therein are the properties of Safe Direction Pty Ltd. and must not be used, reproduced or copied wholly or in part without written permission.</small>			<small>ABN: 53 156 459 684</small> General Arrangement		
STATUS	NAME	DATE	DWG NO.	REVISION:	SHEET SIZE
DRAWN	J. An	28/10/2022	SD-RB-08004	A	A4
CHK'D	T. Colquhoun	28/10/2022			
APPVD	H. Wallace	28/10/2022	WEIGHT: 3435.5kg	SCALE: 1:25	SHEET 1 of 1
<small>U.N.O. TOLARANCES: ±1mm ALL DIMENSIONS ARE IN: mm</small>			<small>DO NOT SCALE DRAWING</small>		<small>THIRD ANGLE PROJECTION</small>
STATUS: APPROVED			<small>C:\ISD\SYD\Assembly\SD-RB Road Barriers\SD-RB-08000 Hercules\SD-RB-08004 - TL3 Hercules Concrete Pad.dwg Friday, 28 October 2022 1:14:32 PM</small>		