



Item	Description	Qty
1	COMPACT BACKSTOP, 30", TAU-M	1
1.1	COMPACT BACKSTOP, GALVANIZED TAU-M, PARALLEL	1
1.2	GALVANIZED CABLE ANCHOR, TAU-M, PARALLE	1
1.3	END PANEL HW KIT, TAU-M	1
2	30" TAU- TL-2, SYSTEM COMPONENTS	1
2.1	MIDDLE SUPPORT ASSEMBLY	6
2.2	FRONT SUPPORT	1
2.3	TAU-II FRONT SUPPORT LEG KIT	1
2.4	CABLE ASSEMBLY, 4 BAY, TAU-M	2
2.5	TETHER KIT, TAU-M	1
2.6	END PANEL, THRIE-BEAM, GALVANIZED, TAU-M	2
2.7	SLIDING PANEL, GALVANIZED, TAU-M	14
2.8	CABLE GUIDE KIT, TAU-M	6
2.9	CARTRIDGE, TAU-II, TYPE B, ENERGY ABSORBING	7
2.10	TOW HOOK KIT, TAU-M	1
2.11	DELINEATION HW KIT, TAU-M	1
2.12	SLIDER KIT, TAU-M	7
2.13	TAU-M PARALLEL SPARE PARTS KIT	1
2.14	MANUAL TAU-M PARALLEL	1
3	ASPHALT ANCHOR PACKAGE, COBM30	1
3.1	CROSSMEMBER, GALVANIZED, TAU-M	1
3.2	REAR PLATE, GALVANIZED, TAU-M	1
3.3	TIE CHANNEL, GALVANIZED, TAU-M	1
3.4	BACKSTOP BRACE, LEFT, GALVANIZED	1
3.5	BACKSTOP BRACE, RIGHT, GALVANIZED	1
3.6	ASPHALT ANCHORING HW KIT, TAU-M	1
3.7	EPXY ULTBD 1, A22+1 NOZL	8
3.8	NOZZLE, UTRANBOND EPOXY, T3438C	4
3.9	EPOXY DISPENSER TM22HD	1
4	SLIDING PANEL, GALVANIZED, TAU-M	4
5	SLIDING SHIM, GEOMET, TAU-M	8


REVISIONS				
REV.	ZONE	DESCRIPTION	DATE	APPVD

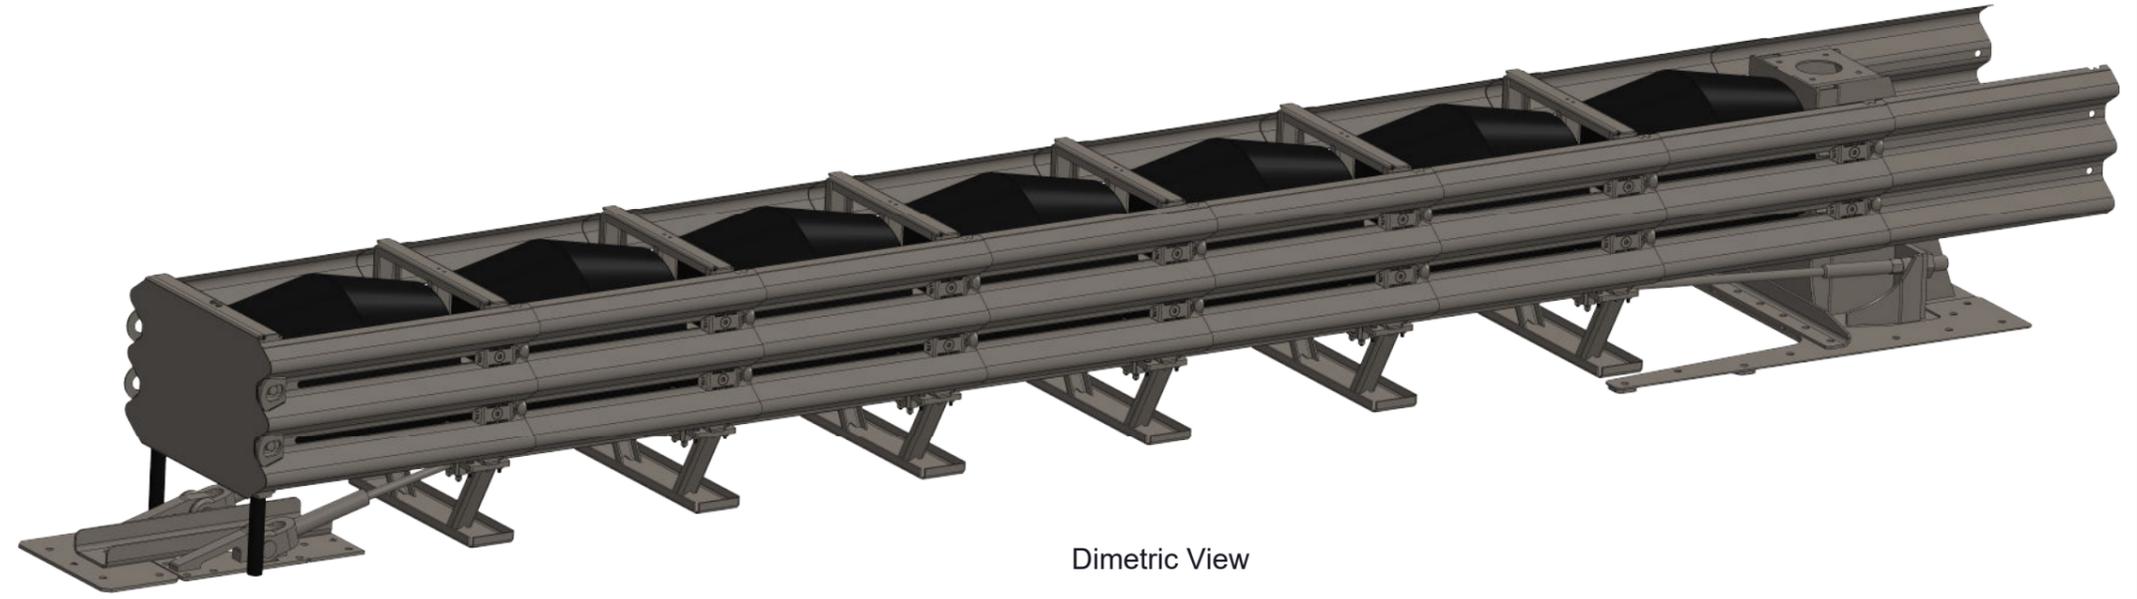


Dimetric View

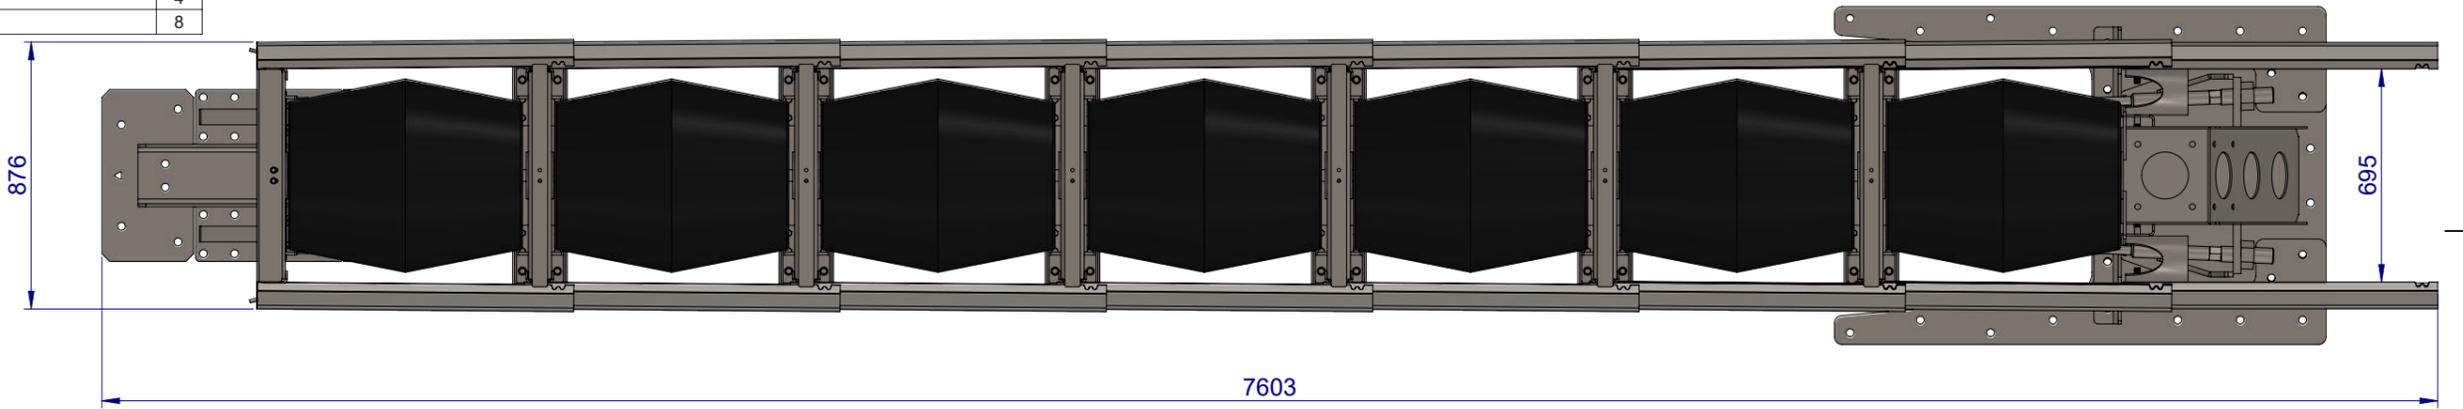

Plan View







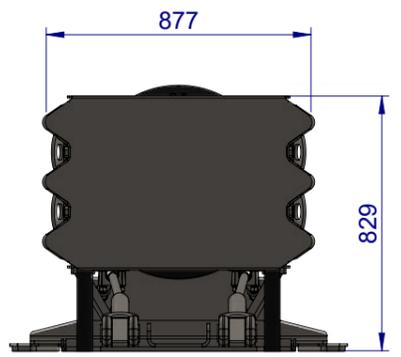


Side View

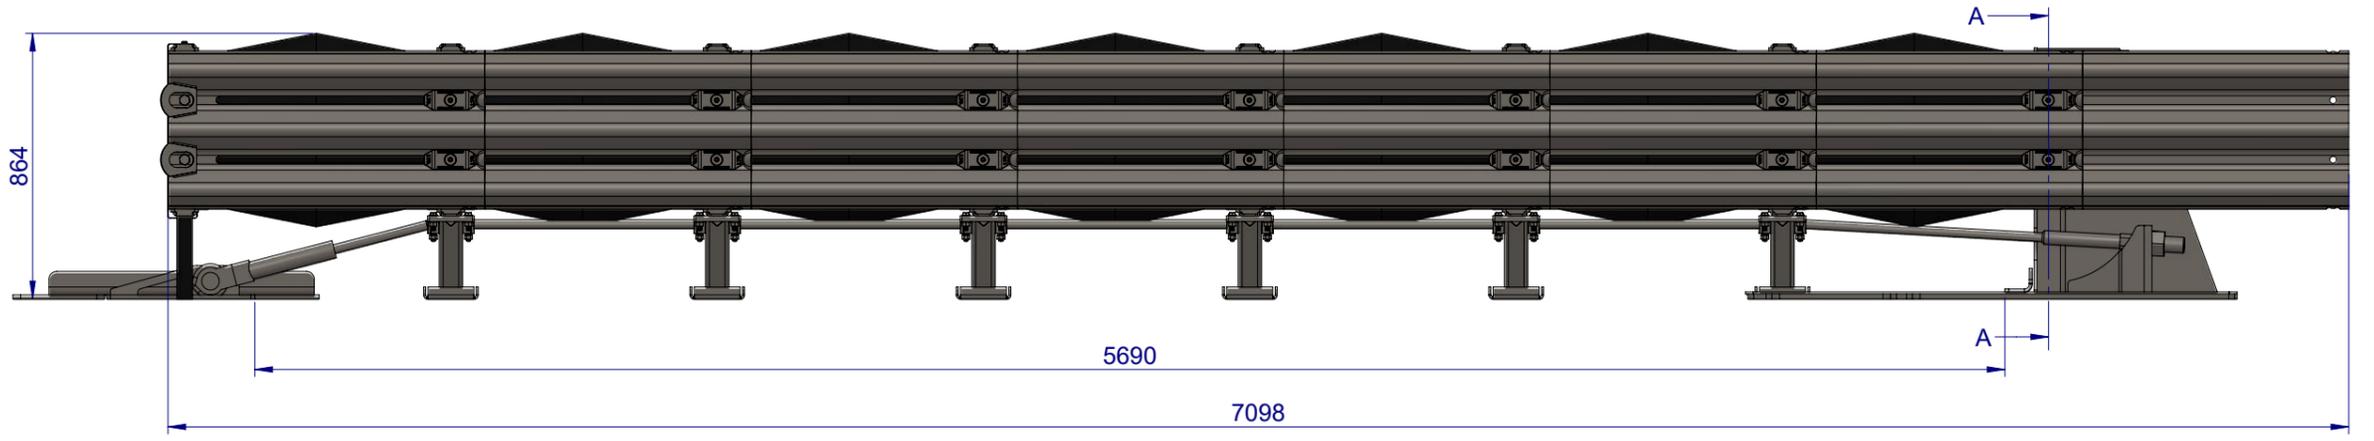

Elevation View

MATERIAL:		 SafeDirection CRASH BARRIER SOLUTIONS <small>COPYRIGHT All rights reserved. ABN: 53 156 459 684 These drawings, plans and specifications and the copyright therein are the properties of Safe Direction Pty Ltd, and must not be used, reproduced or copied wholly or in part without written permission.</small>	TITLE:	
FINISH:			TAU-M TL-3 COMPACT BACKSTOP ASPHALT	
STATUS	NAME	DATE	DWG TYPE:	
DRAWN	J. An	17/07/2023	General Arrangement	
CHK'D	T. Colquhoun	17/07/2023	DWG NO.	REVISION:
APPV'D	H. Wallace	17/07/2023	SD-RB-09004	A
<small>UNLESS OTHERWISE SPECIFIED: GENERAL TOLERANCES: ±0.5mm ALL DIMENSIONS ARE IN: mm</small>			SCALE:	SHEET SIZE:
<small>THIRD ANGLE PROJECTION</small>			1:23	A3
<small>DO NOT SCALE DRAWING</small>			WEIGHT:	SHEET 1 of 2
<small>APPROVED</small>			SCALE: 1:23	SHEET 1 of 2

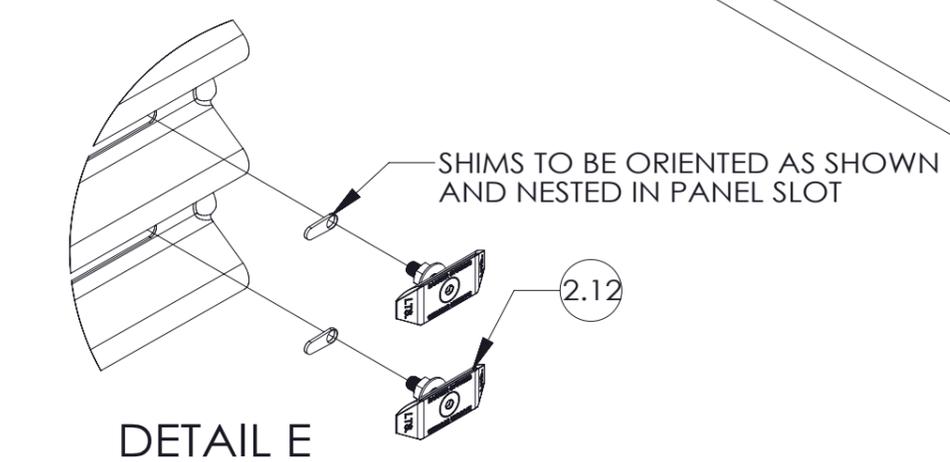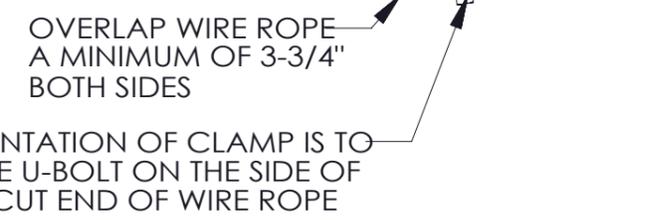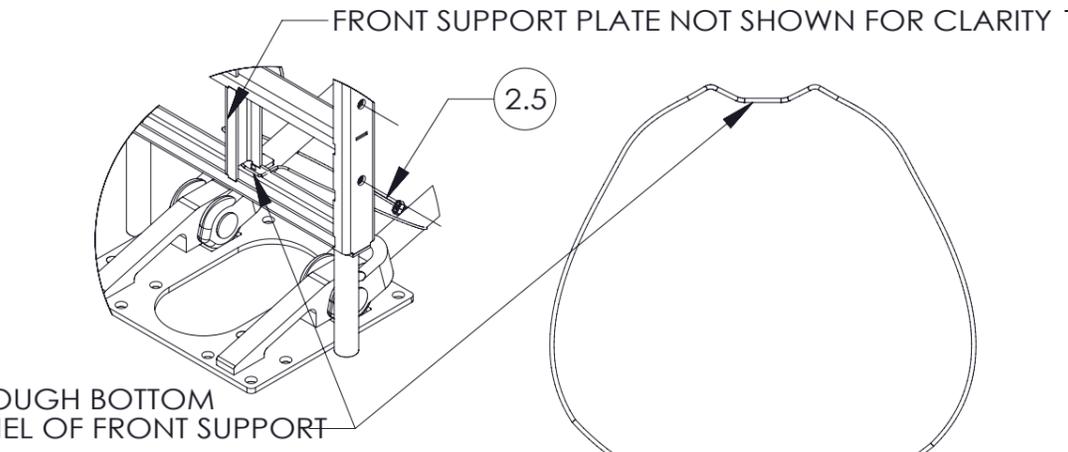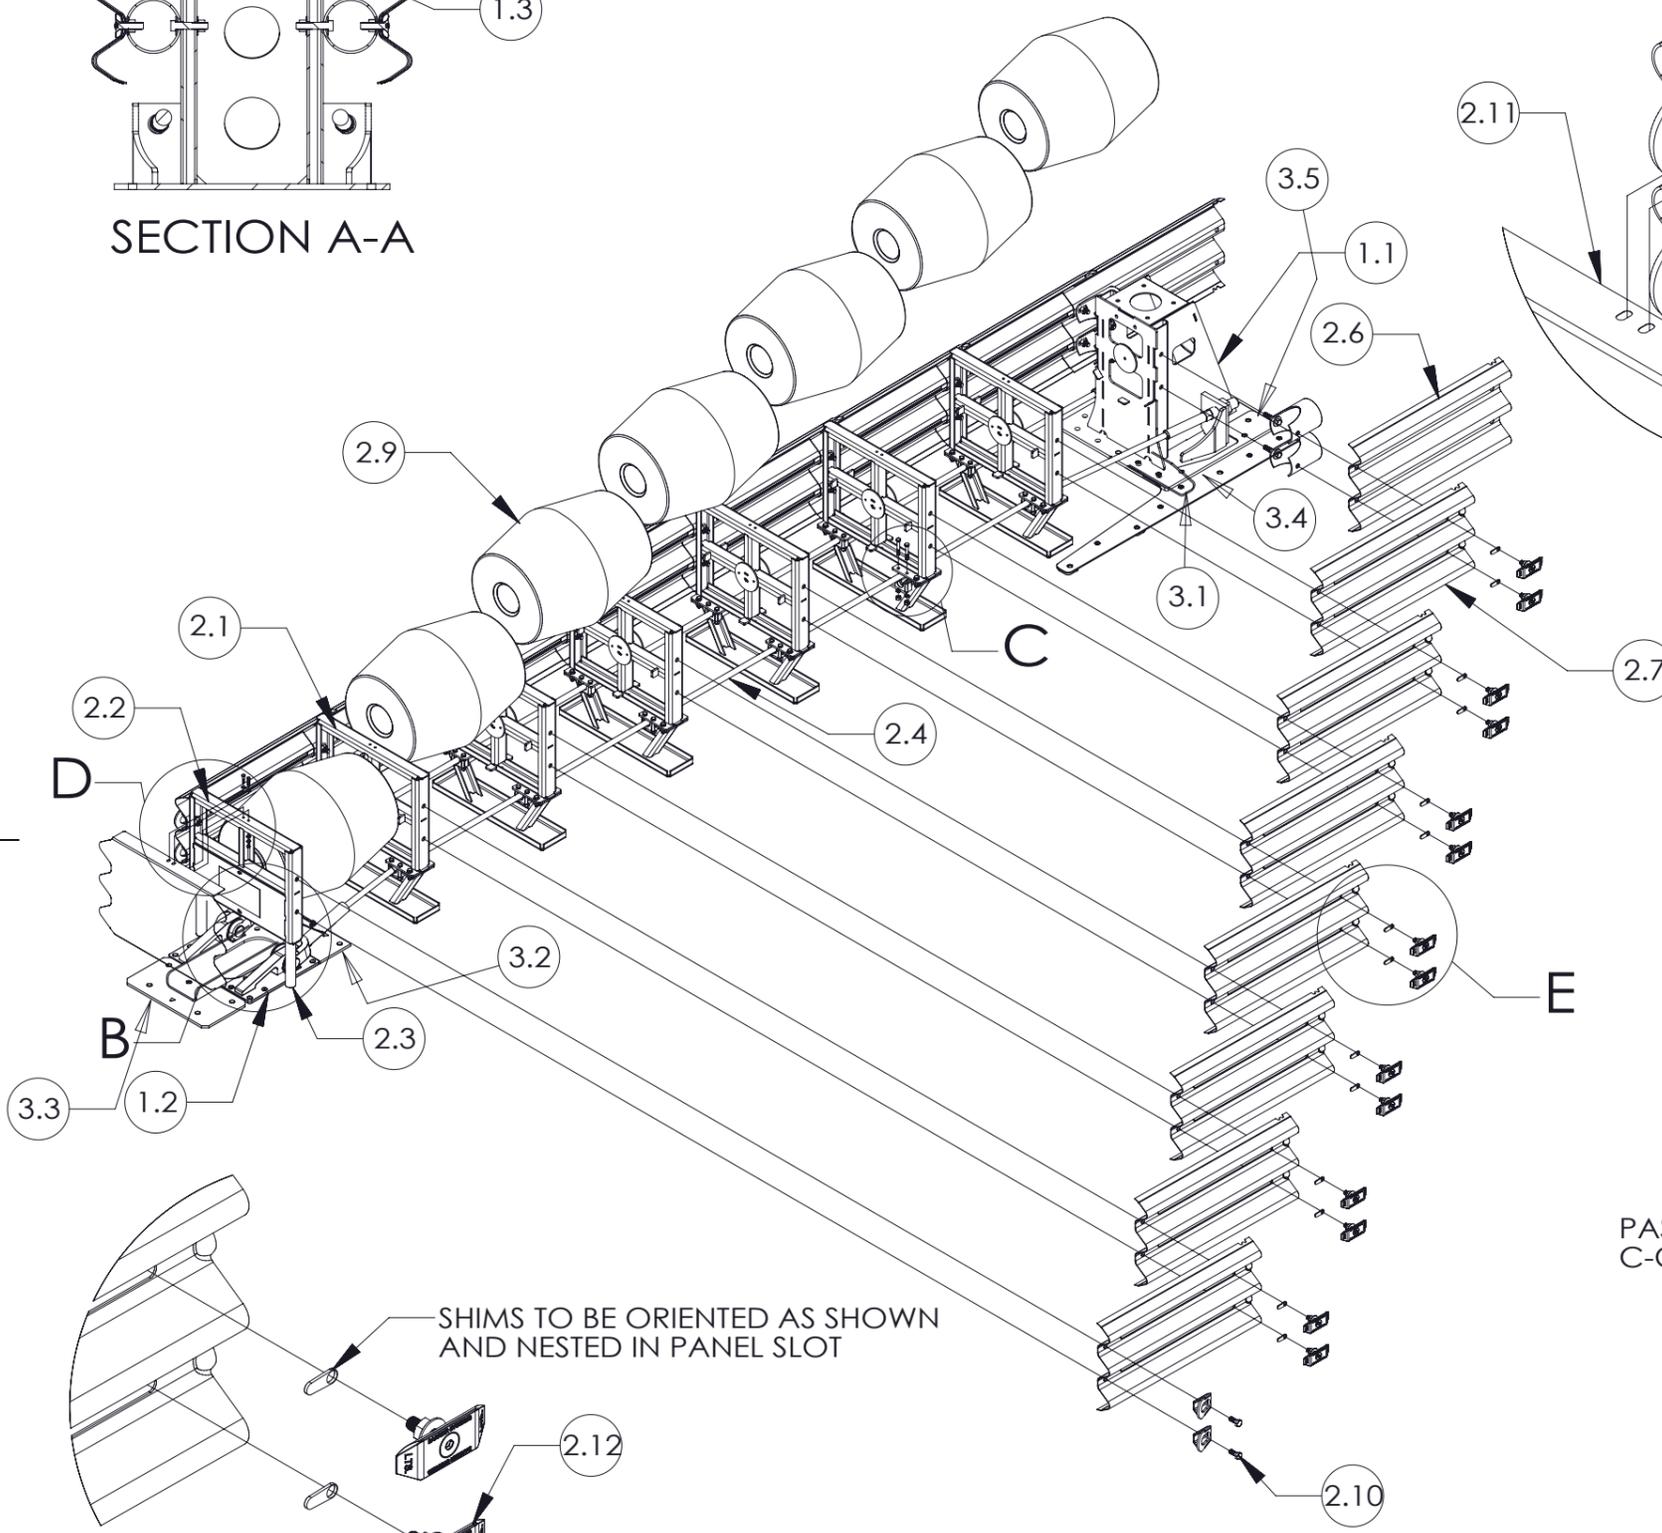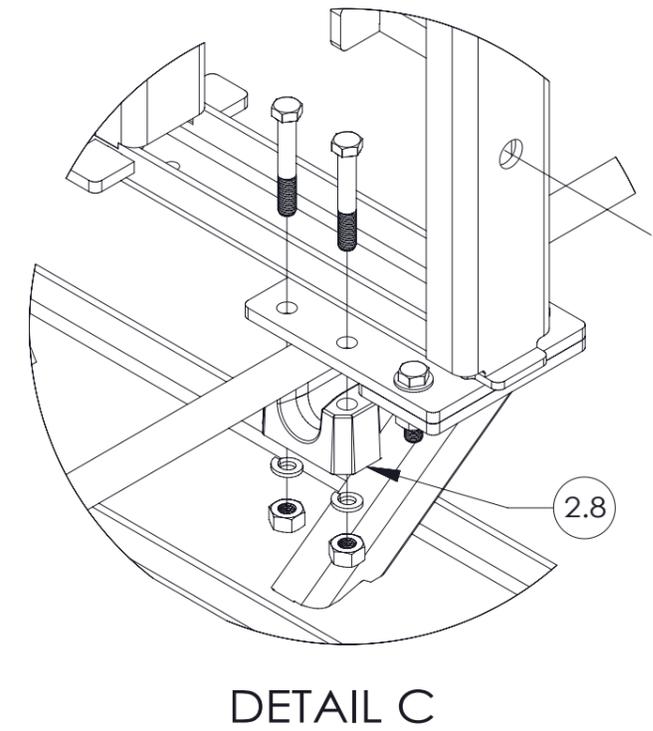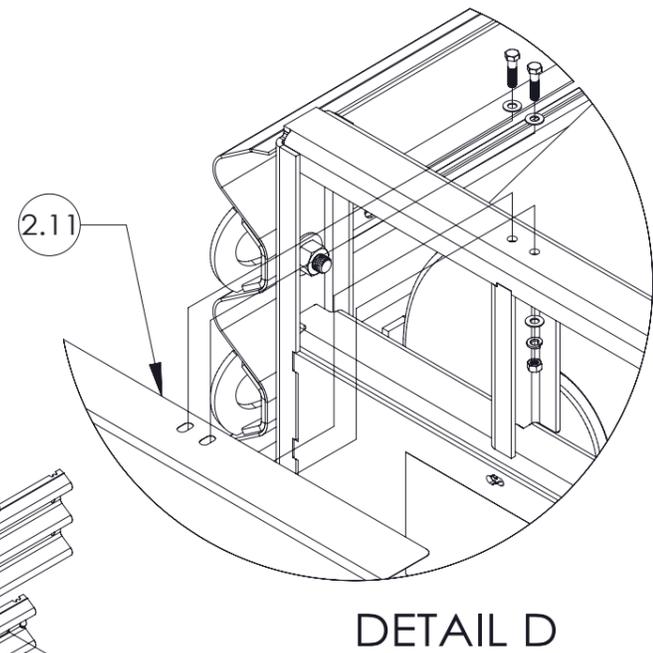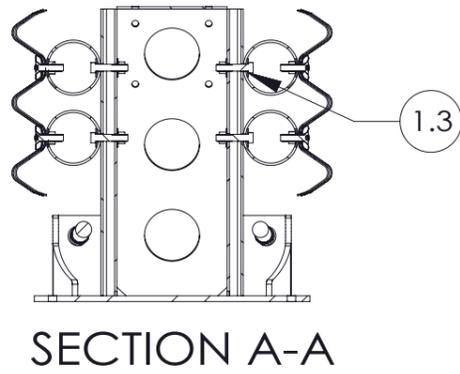

MATERIAL:			<p>SafeDirection CRASH BARRIER SOLUTIONS</p> <p><small>COPYRIGHT All rights reserved. ABN: 53 156 459 684 These drawings, plans and specifications and the copyright therein are the properties of Safe Direction Pty Ltd, and must not be used, reproduced or copied wholly or in part without written permission.</small></p>	TITLE:		
FINISH:				<p>TAU-M TL-3 COMPACT BACKSTOP ASPHALT</p>		
STATUS	NAME	DATE	<p>UNLESS OTHERWISE SPECIFIED: GENERAL TOLERANCES: ±0.5mm ALL DIMENSIONS ARE IN: mm</p> <p>THIRD ANGLE PROJECTION</p>	DWG TYPE:	REVISION:	SHEET SIZE
DRAWN	J. An	17/07/2023		General Arrangement		
CHK'D	T. Colquhoun	17/07/2023		SD-RB-09004	A	A3
APPV'D	H. Wallace	17/07/2023		SCALE: 1:35		SHEET 2 of 2
APPROVED			WEIGHT:	DO NOT SCALE DRAWING	TUESDAY, 22 AUGUST 2023 11:17:46 AM	