


SENTRY W-BEAM BARRIER TRANSITION TO AUSTRROADS THRIE-BEAM TO RIGID CONCRETE TRANSITION MASH TL-3

REVISIONS				DATE	APPVD
REV.	ZONE	DESCRIPTION			
A		Initial Issue		19/07/2023	HW

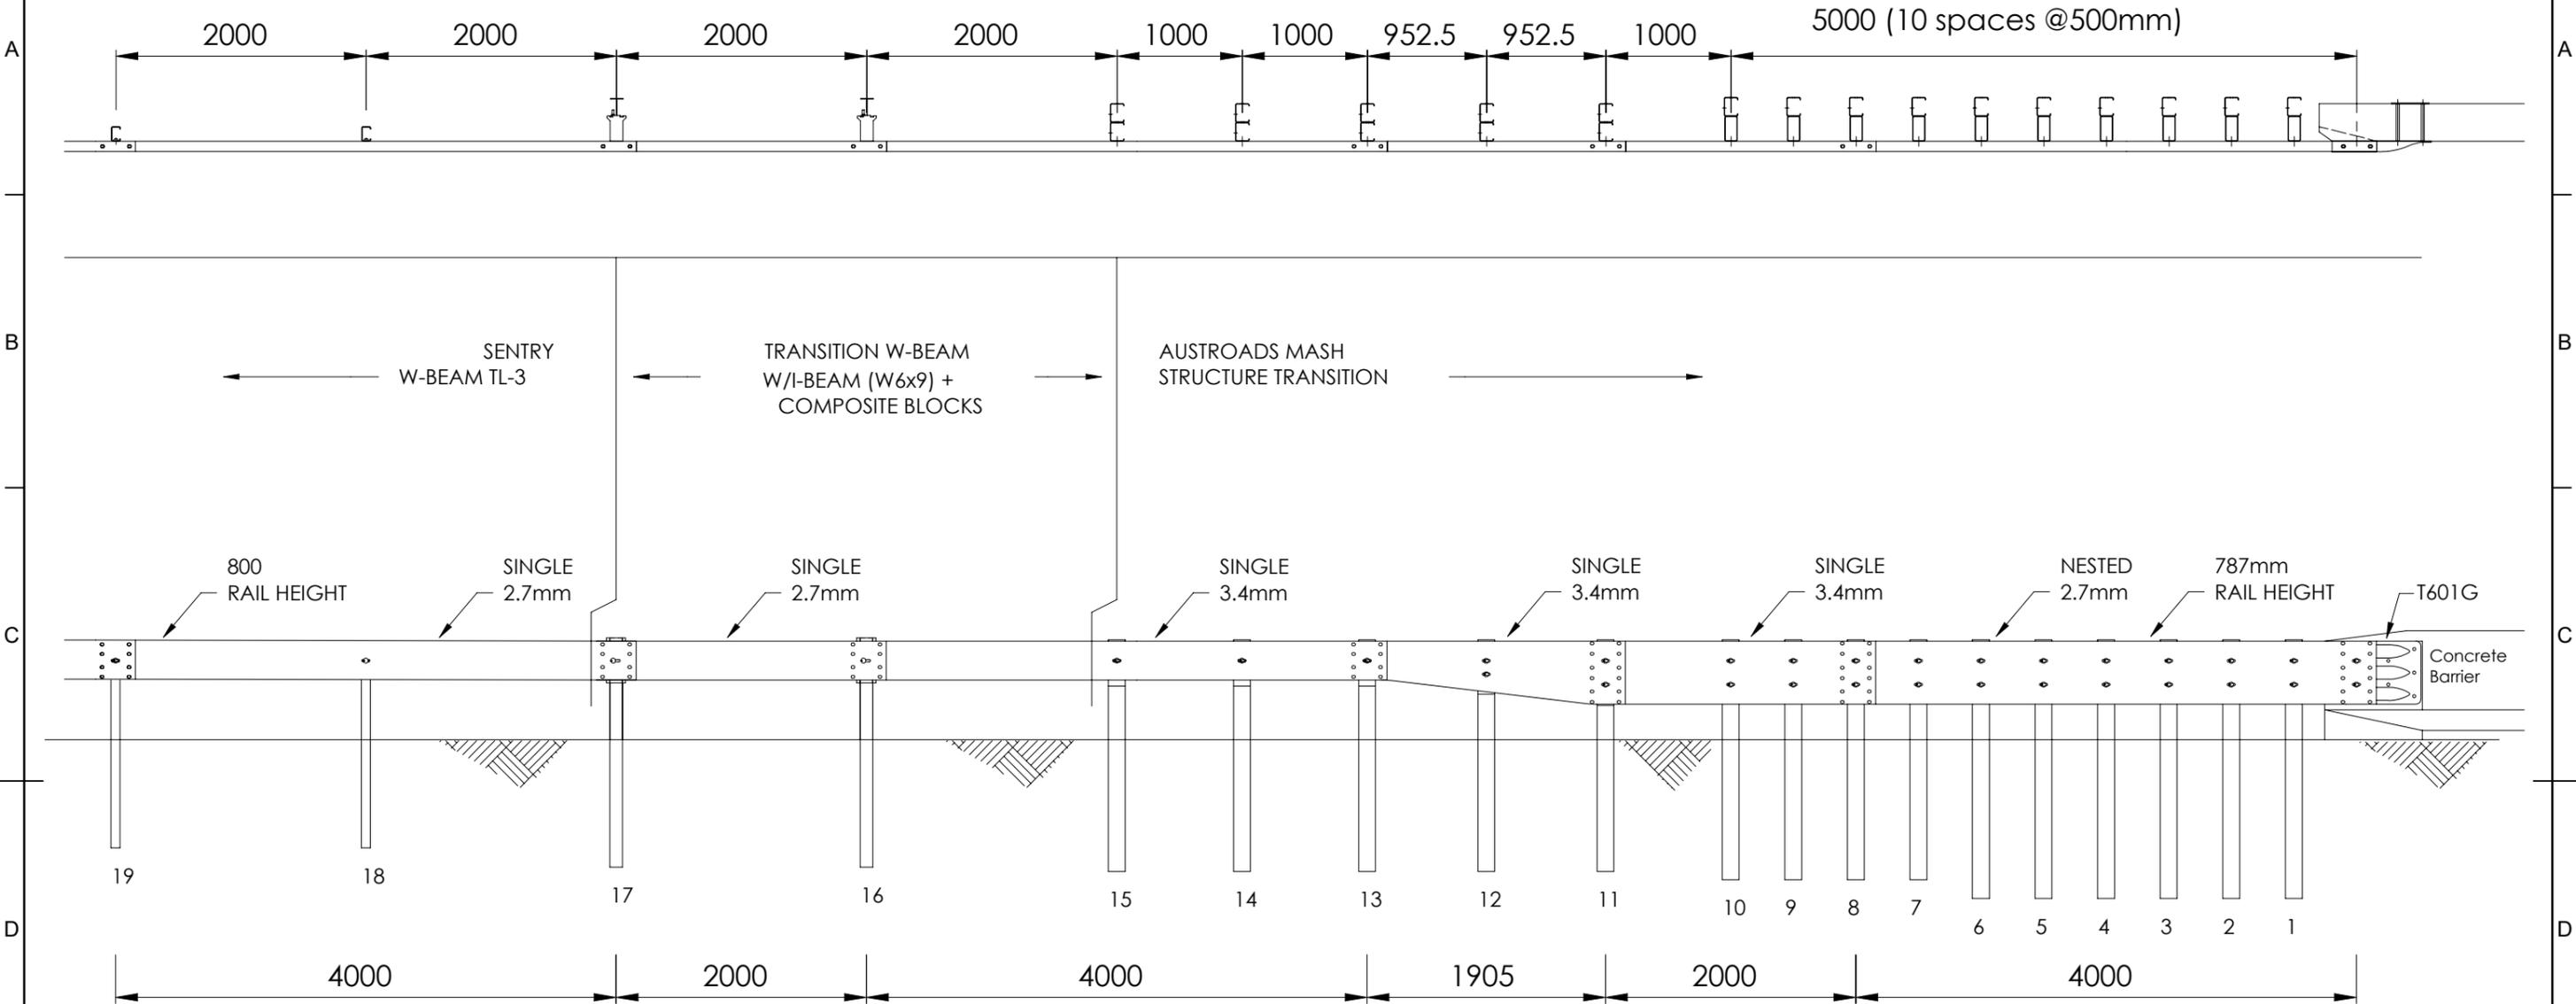

No.	DESCRIPTION	QTY
1	4.0M THRIE-BEAM AUSTRROADS	2
2	2.0M THRIE-BEAM AUSTRROADS	1
3	ASYMMETRICAL W-THRIE BEAM (APPROACH)	1
4	THRIE-BEAM TERMINAL CONNECTOR	1
5	4.0M W-BEAM AUSTRROADS RAIL	1
6	2.0M NLL W-BEAM RAIL	1
7	C-POST W-BEAM 2000MM LONG	6
8	C-POST W-BEAM 1850MM LONG	9
9	UNIVERSAL LINE POST 1800MM	2
10	C-BLOCK W-BEAM 360MM LONG	3
11	C-BLOCK TRANSITION 450MM MOD	1
12	C-BLOCK THRIE-BEAM 550MM MOD	1
13	COMPOSITE BLOCK - X350	2
14	RHS BLOCKOUT 200 x 100 x 5mm	10
15	BACKING PLATE 300X500X5MM	1
16	M16X240 GALV CUP HEAD	2
17	M16X30MM GALV HEX HEAD BOLT	30
18	M16X32MM GALV SPLICE BOLT	56
19	M16X50MM GALV POST BOLT	27

MATERIAL:			 <p>SafeDirection CRASH BARRIER SOLUTIONS</p> <p><small>COPYRIGHT All rights reserved. These drawings, plans and specifications and the copyright therein are the properties of Safe Direction Pty Ltd, and must not be used, reproduced or copied wholly or in part without written permission.</small></p> <p>ABN: 53 156 459 684</p>	TITLE: Sentry W-Beam Assembly, connection to Austroads SBTA 21-005 Transition		
FINISH:				DWG TYPE: General Arrangement		
STATUS	NAME	DATE	<small>UNLESS OTHERWISE SPECIFIED: GENERAL TOLERANCES: ±0.5mm ALL DIMENSIONS ARE IN: mm</small> 	DWG NO.:	REVISION:	SHEET SIZE:
DRAWN	J. An	19/07/2023		SD-RB-13010	A	A3
CHK'D	T. Colquhoun	19/07/2023		WEIGHT: <small>DO NOT SCALE</small> SCALE: SHEET 1 of 1		
APPV'D	H. Wallace	19/07/2023	STATUS: APPROVED			