

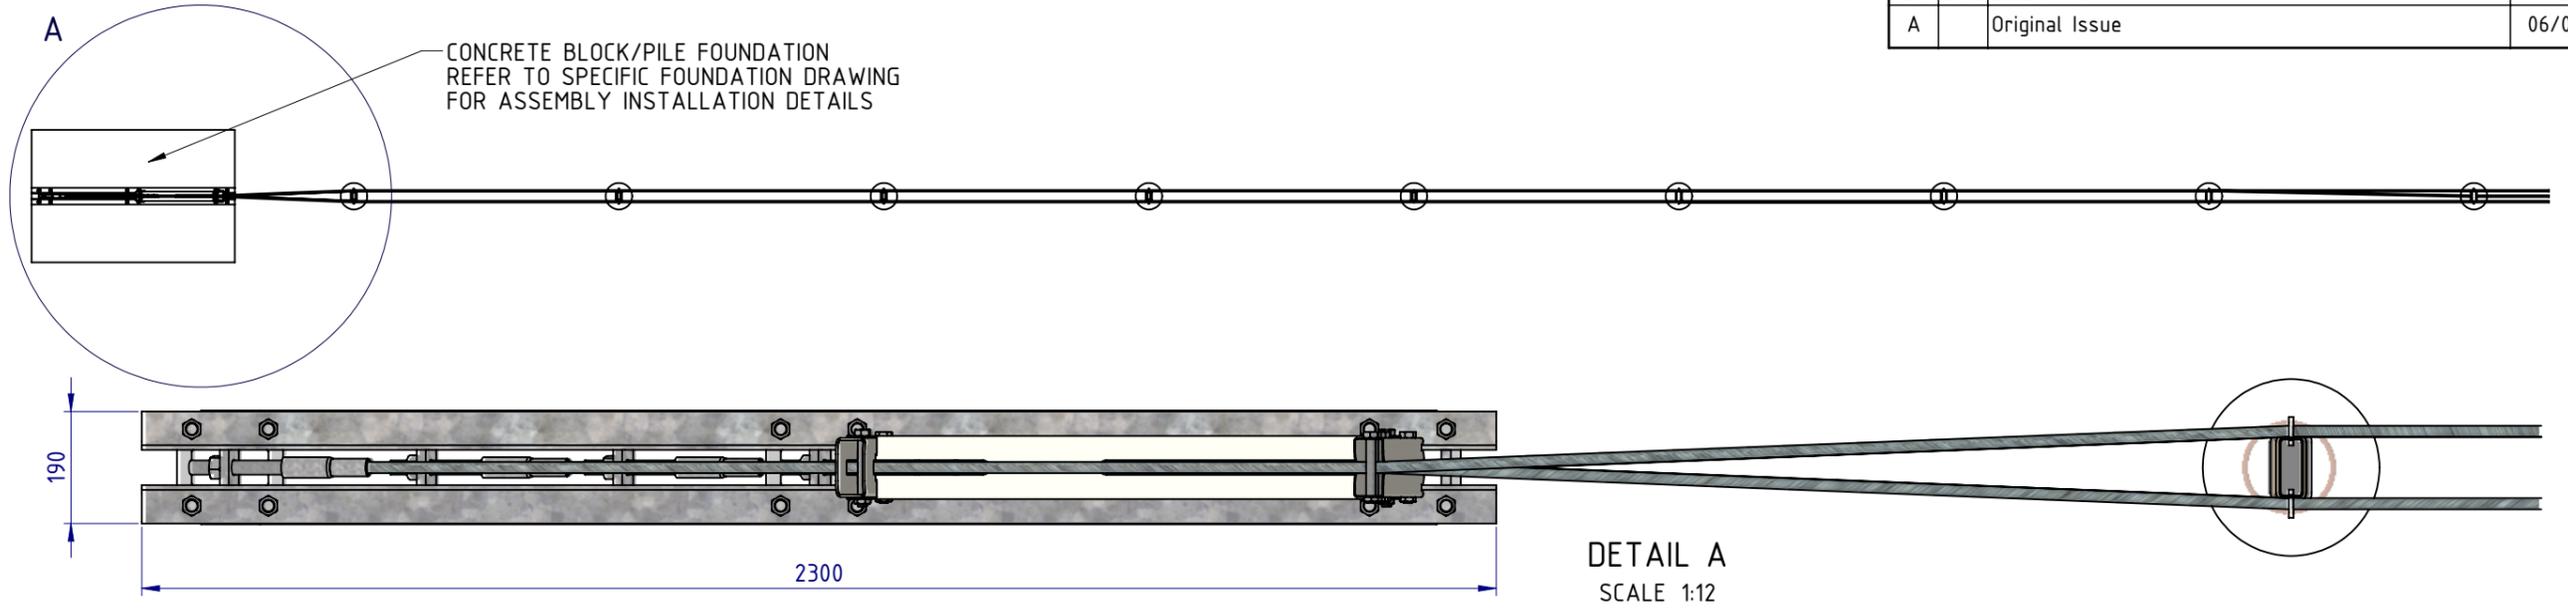
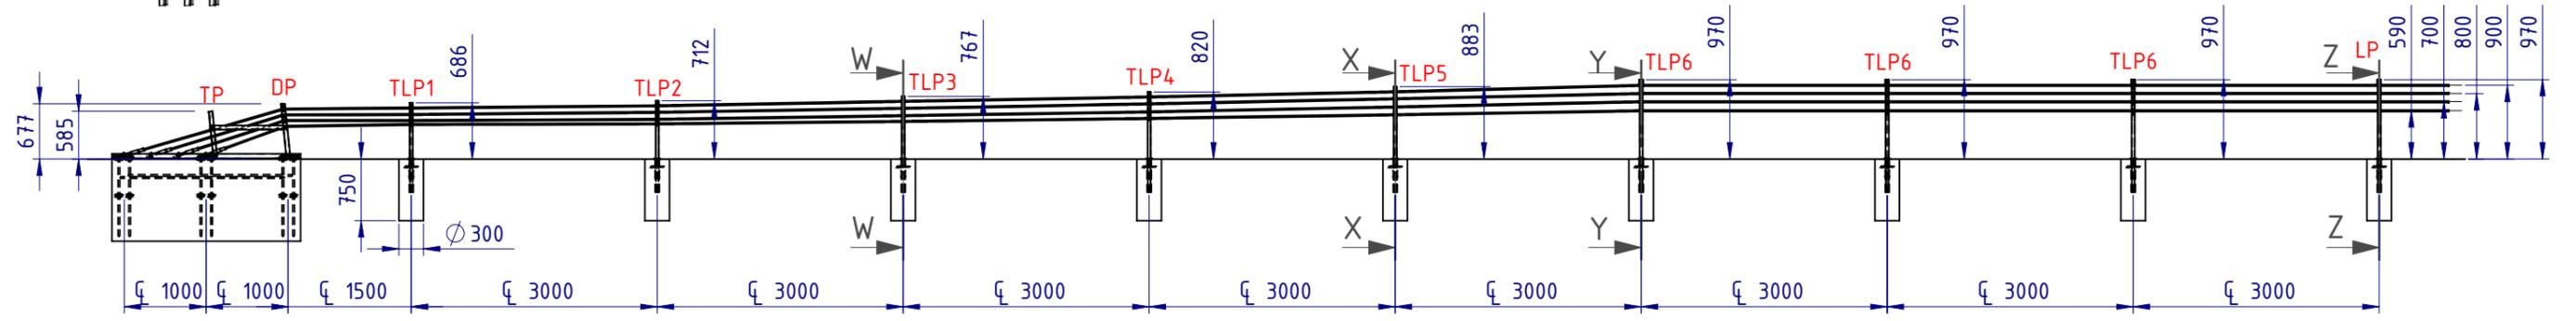
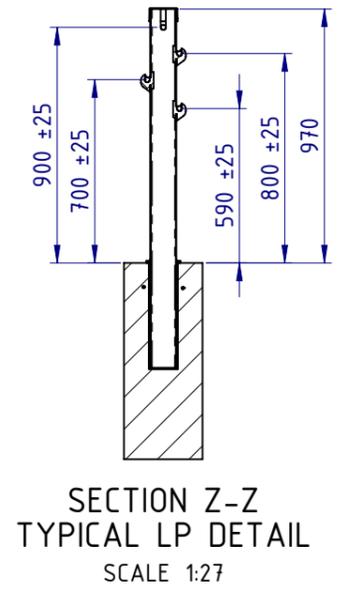
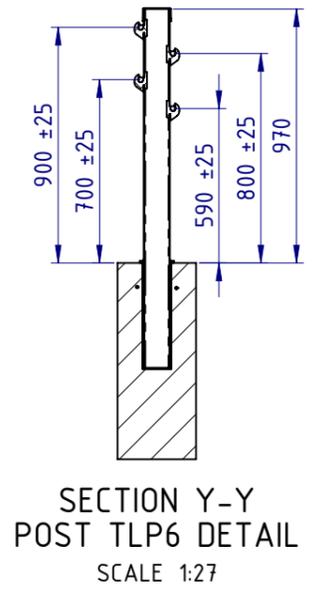
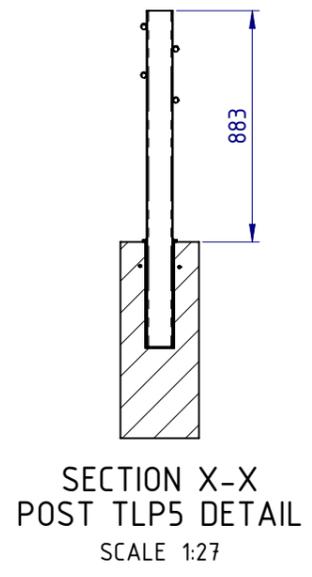


REVISIONS				
REV.	ZONE	DESCRIPTION	DATE	APPV'D
A		Original Issue	06/02/2026	HW

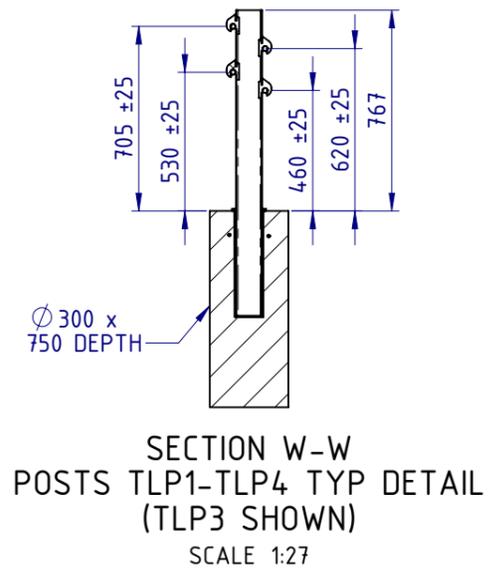

ISO VIEW
FOUNDATION NOT SHOWN
(REFER TO SPECIFIC FOUNDATION
DRAWING FOR ASSEMBLY DETAILS)
SCALE 1:24

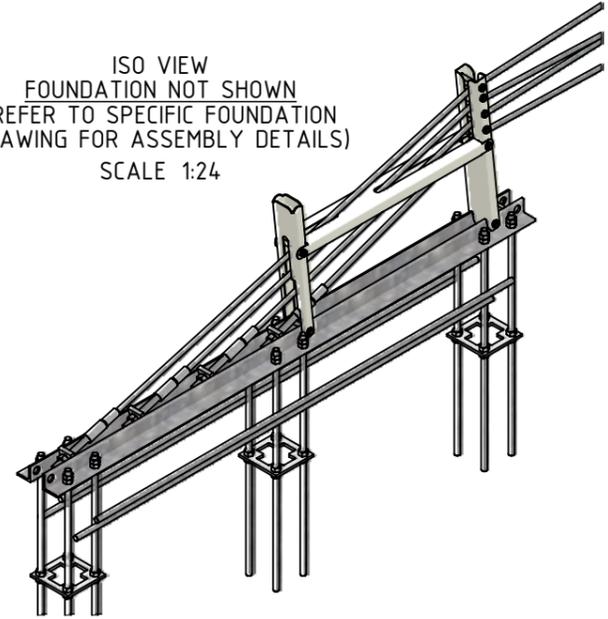

MATERIAL:		<p>SafeDirection CRASH BARRIER SOLUTIONS</p> <p><small>COPYRIGHT All rights reserved. ABN: 53 156 459 684 These drawings, plans and specifications and the copyright therein are the properties of Safe Direction Pty Ltd, and must not be used, reproduced or copied wholly or in part without written permission.</small></p>	PROJECT:		
FINISH:			TITLE: Sentryline-M Terminal End General Arrangement Default		
STATUS	NAME	DATE	CONFIGURATION:	REVISION:	SHEET SIZE
DRAWN	W. Refahi	4/03/2025	DWG TYPE:	A	A3
CHK'D	T. Colquhoun	6/02/2026	DWG NO.:		
APPV'D	H. Wallace	6/02/2026	SD-RB-16002		
UNLESS OTHERWISE SPECIFIED: GENERAL TOLERANCES: ±0.5mm ALL DIMENSIONS ARE IN: mm			THIRD ANGLE PROJECTION	WEIGHT: 4,347.13kg	DO NOT SCALE DRAWING
STATUS: APPROVED			SCALE: 1:80	SHEET 1 of 1	