
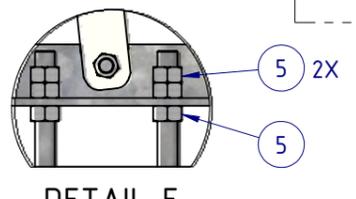
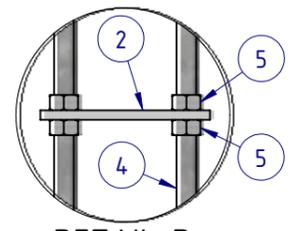
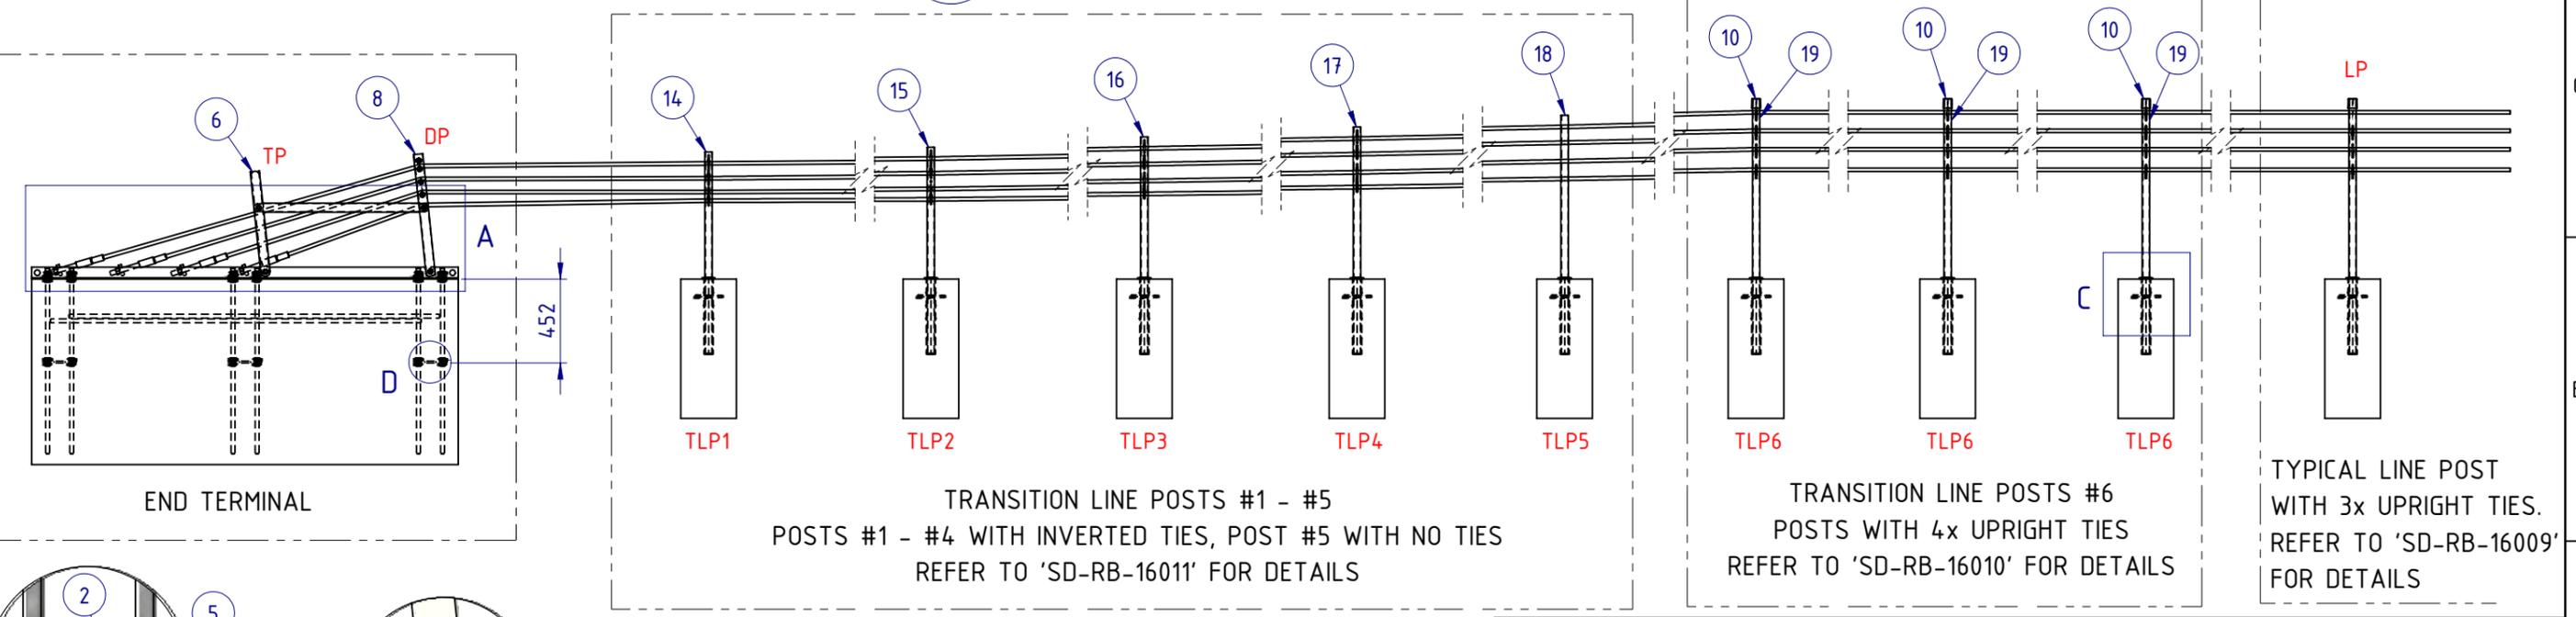
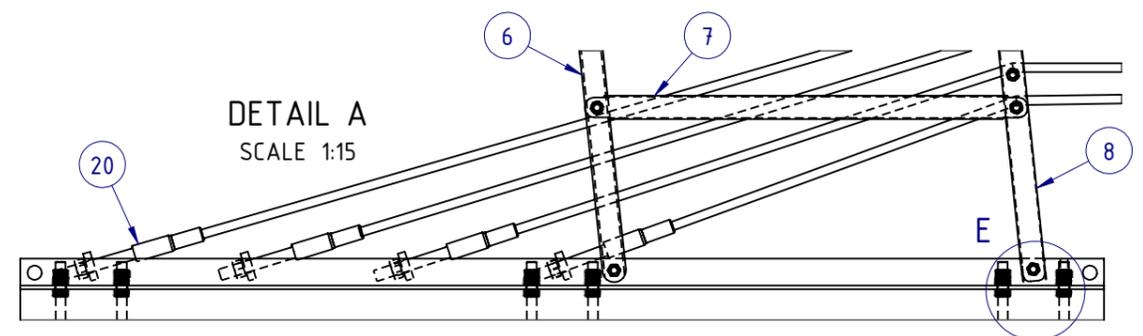


BOM				
ITEM NO.	PartNo	DESCRIPTION	QTY	Weight kg
1	WE-EF-SL-2300-AG	SL-M WIRE ROPE STE GROUND BASE FRAME 2300mm GALV	1	36.8
2	WE-PB-SL-0000-AG	SL-M WIRE ROPE STE HDA BASEPLATE 180x180x10 4M20 130C.R.S	3	1.5
3	GR-FS-20-2000-AG	BNW FULLY THREADED ROD M20x2000L GALV	4	5.5
4	GR-FS-20-1000-AG	BNW FULLY THREADED ROD M20x1000 GALV	12	2.7
5	WR-FS-20-0000-EG	BNW ENG NUT M20 GALV 4.6	60	0.05
6	WE-PG-SL-0570-AW	SL-M WIRE ROPE STE TRIGGER POST 570mm WHITE	1	3.5
7	WE-EF-SL-0940-AW	SL-M WIRE ROPE STE STRUT 107x50x2.5t 940mm WHITE	1	3.9
8	WE-PG-SL-0660-AW	SL-M WIRE ROPE STE DEFLECTION POST 660mm WHITE	1	2.7
9	WR-MX-90-0305-BS	SL-M WIRE ROPE POST SOCKET	8	0.4
10	WR-CA-SL-0000-AP	SL-M WIRE ROPE LINEPOST CAP	3	0.1
11	WR-MX-MX-0002-BS	SL-M WIRE ROPE HALF TIE 8mm ALUMINIUM	28	0.0
12	WR-MX-MX-0001-BS	SL-M WIRE ROPE LINEPOST O-RING 5.33mm	8	0.0
13	WR-MX-MX-0175-AB	SL-M WIRE ROPE REBAR RING SMOOTH	8	0.3
14	WE-PG-SL-1086-AW	SL-M WIRE ROPE STE TRANSITION POST 1 1086mm WHITE	1	5.5
15	WE-PG-SL-1112-AW	SL-M WIRE ROPE STE TRANSITION POST 2 1112mm WHITE	1	5.6
16	WE-PG-SL-1167-AW	SL-M WIRE ROPE STE TRANSITION POST 3 1167mm WHITE	1	5.9
17	WE-PG-SL-1220-AW	SL-M WIRE ROPE STE TRANSITION POST 4 1220mm WHITE	1	6.2
18	WE-PG-SL-1283-AW	SL-M WIRE ROPE STE TRANSITION POST 5 1283mm WHITE	1	6.5
19	WE-PG-SL-1370-BW	SL-M WIRE ROPE LINEPOST 1370mm WHITE - 4 SLOTS	3	7.0
20	WR-EF-24-0350-CG-SWAGE	SL WIRE ROPE SELF SWAGE FITTING M24	4	1.6
21	WR-WR-19-1200-AG	SL WIRE ROPE 19mm DIA	AS REQ	
22	WR-FS-16-0110-EG	BNW ENG BOLT & 1/2NUT M16x110 GALV 8.8	6	0.21
23	WR-FS-16-0120-EG	BNW ENG BOLT & 1/2NUT M16x120 GALV 8.8	2	0.23

REVISIONS				
REV.	ZONE	DESCRIPTION	DATE	APPV'D
A		Original Issue	04/03/2025	HW

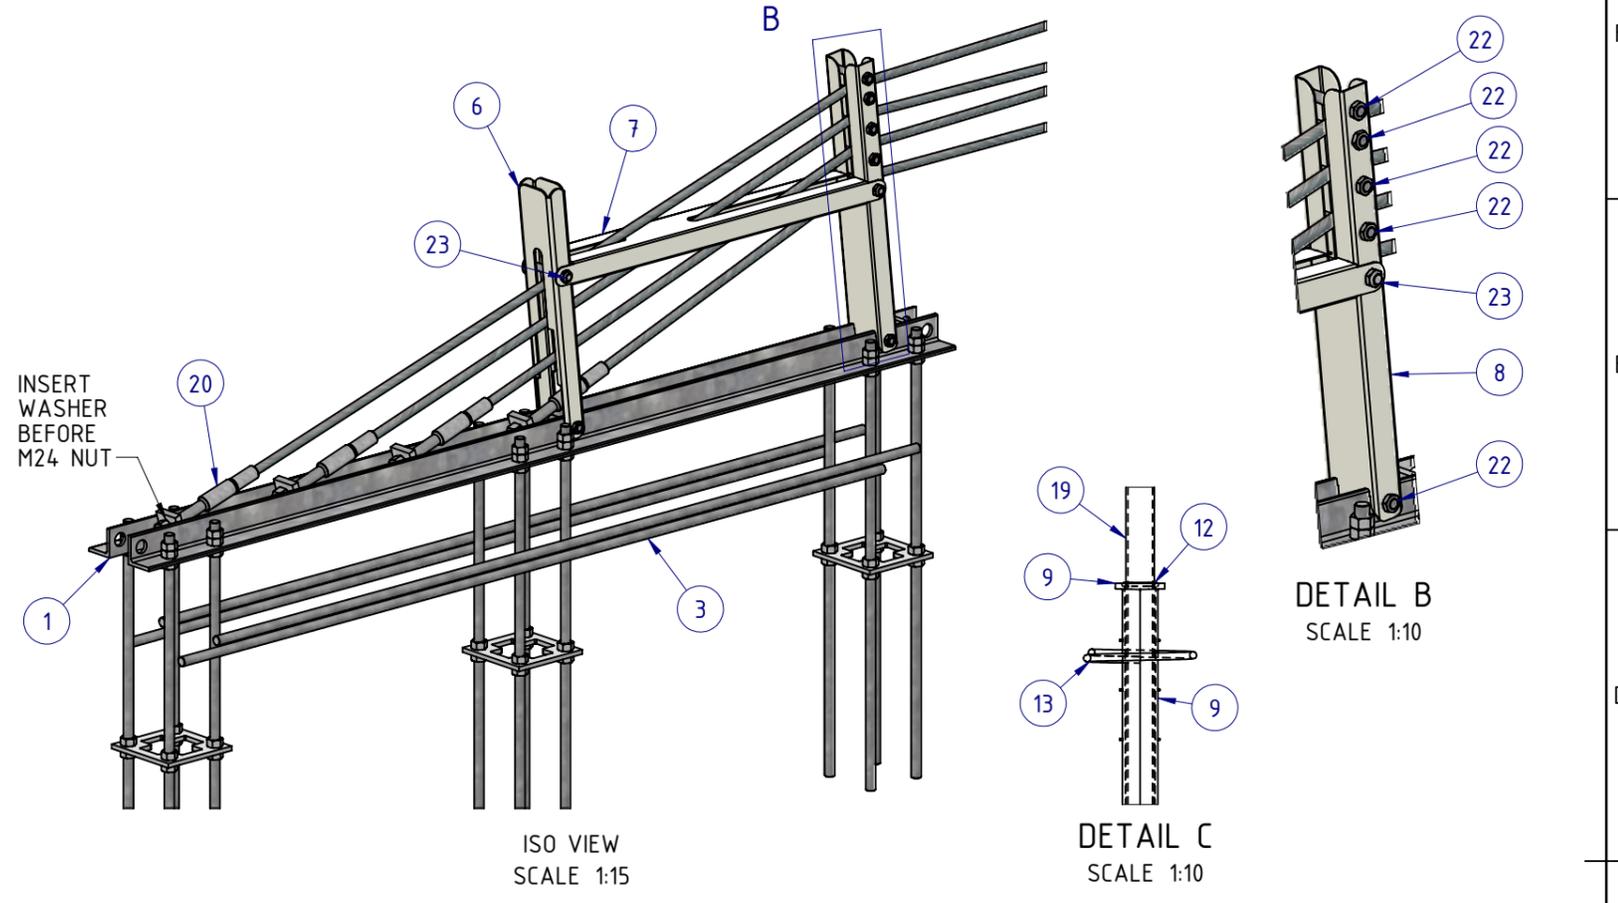

MATERIAL:			 <b>SafeDirection</b> CRASH BARRIER SOLUTIONS <small>COPYRIGHT All rights reserved. ABN: 53 156 459 684. These drawings, plans and specifications and the copyright therein are the properties of Safe Direction Pty Ltd, and must not be used, reproduced or copied wholly or in part without written permission.</small>	PROJECT:	
FINISH:				TITLE: Sentryline-M Terminal End Standard Concrete Block - Bill of Materials Default	
STATUS	NAME	DATE	DWG NO:	REVISION:	SHEET SIZE
DRAWN	W. Refahi	4/03/2025	SD-RB-16003	A	A3
CHK'D	T. Colquhoun	6/02/2026	WEIGHT: 4,336.23kg	SCALE: 1:35	SHEET 1 of 1
APPV'D	H. Wallace	6/02/2026	DO NOT SCALE DRAWING		